



CREDITS:
 DESIGN - JONATHAN
 DRAWINGS - JONATHAN
 BUILDER / REMODELER - BCH BROCCOLO CUSTOM HOMES
 INTERIOR DESIGN - CLIENT
 PRODUCT / SUPPLIER - GRAND WOODWORKING





PERSPECTIVES
 SCALE: 1/8" = 1'-0"






DESIGNS BY JONATHAN : PRIVATE RESIDENCE : KITCHEN : 042512

PERSPECTIVES : -
Scale: nts

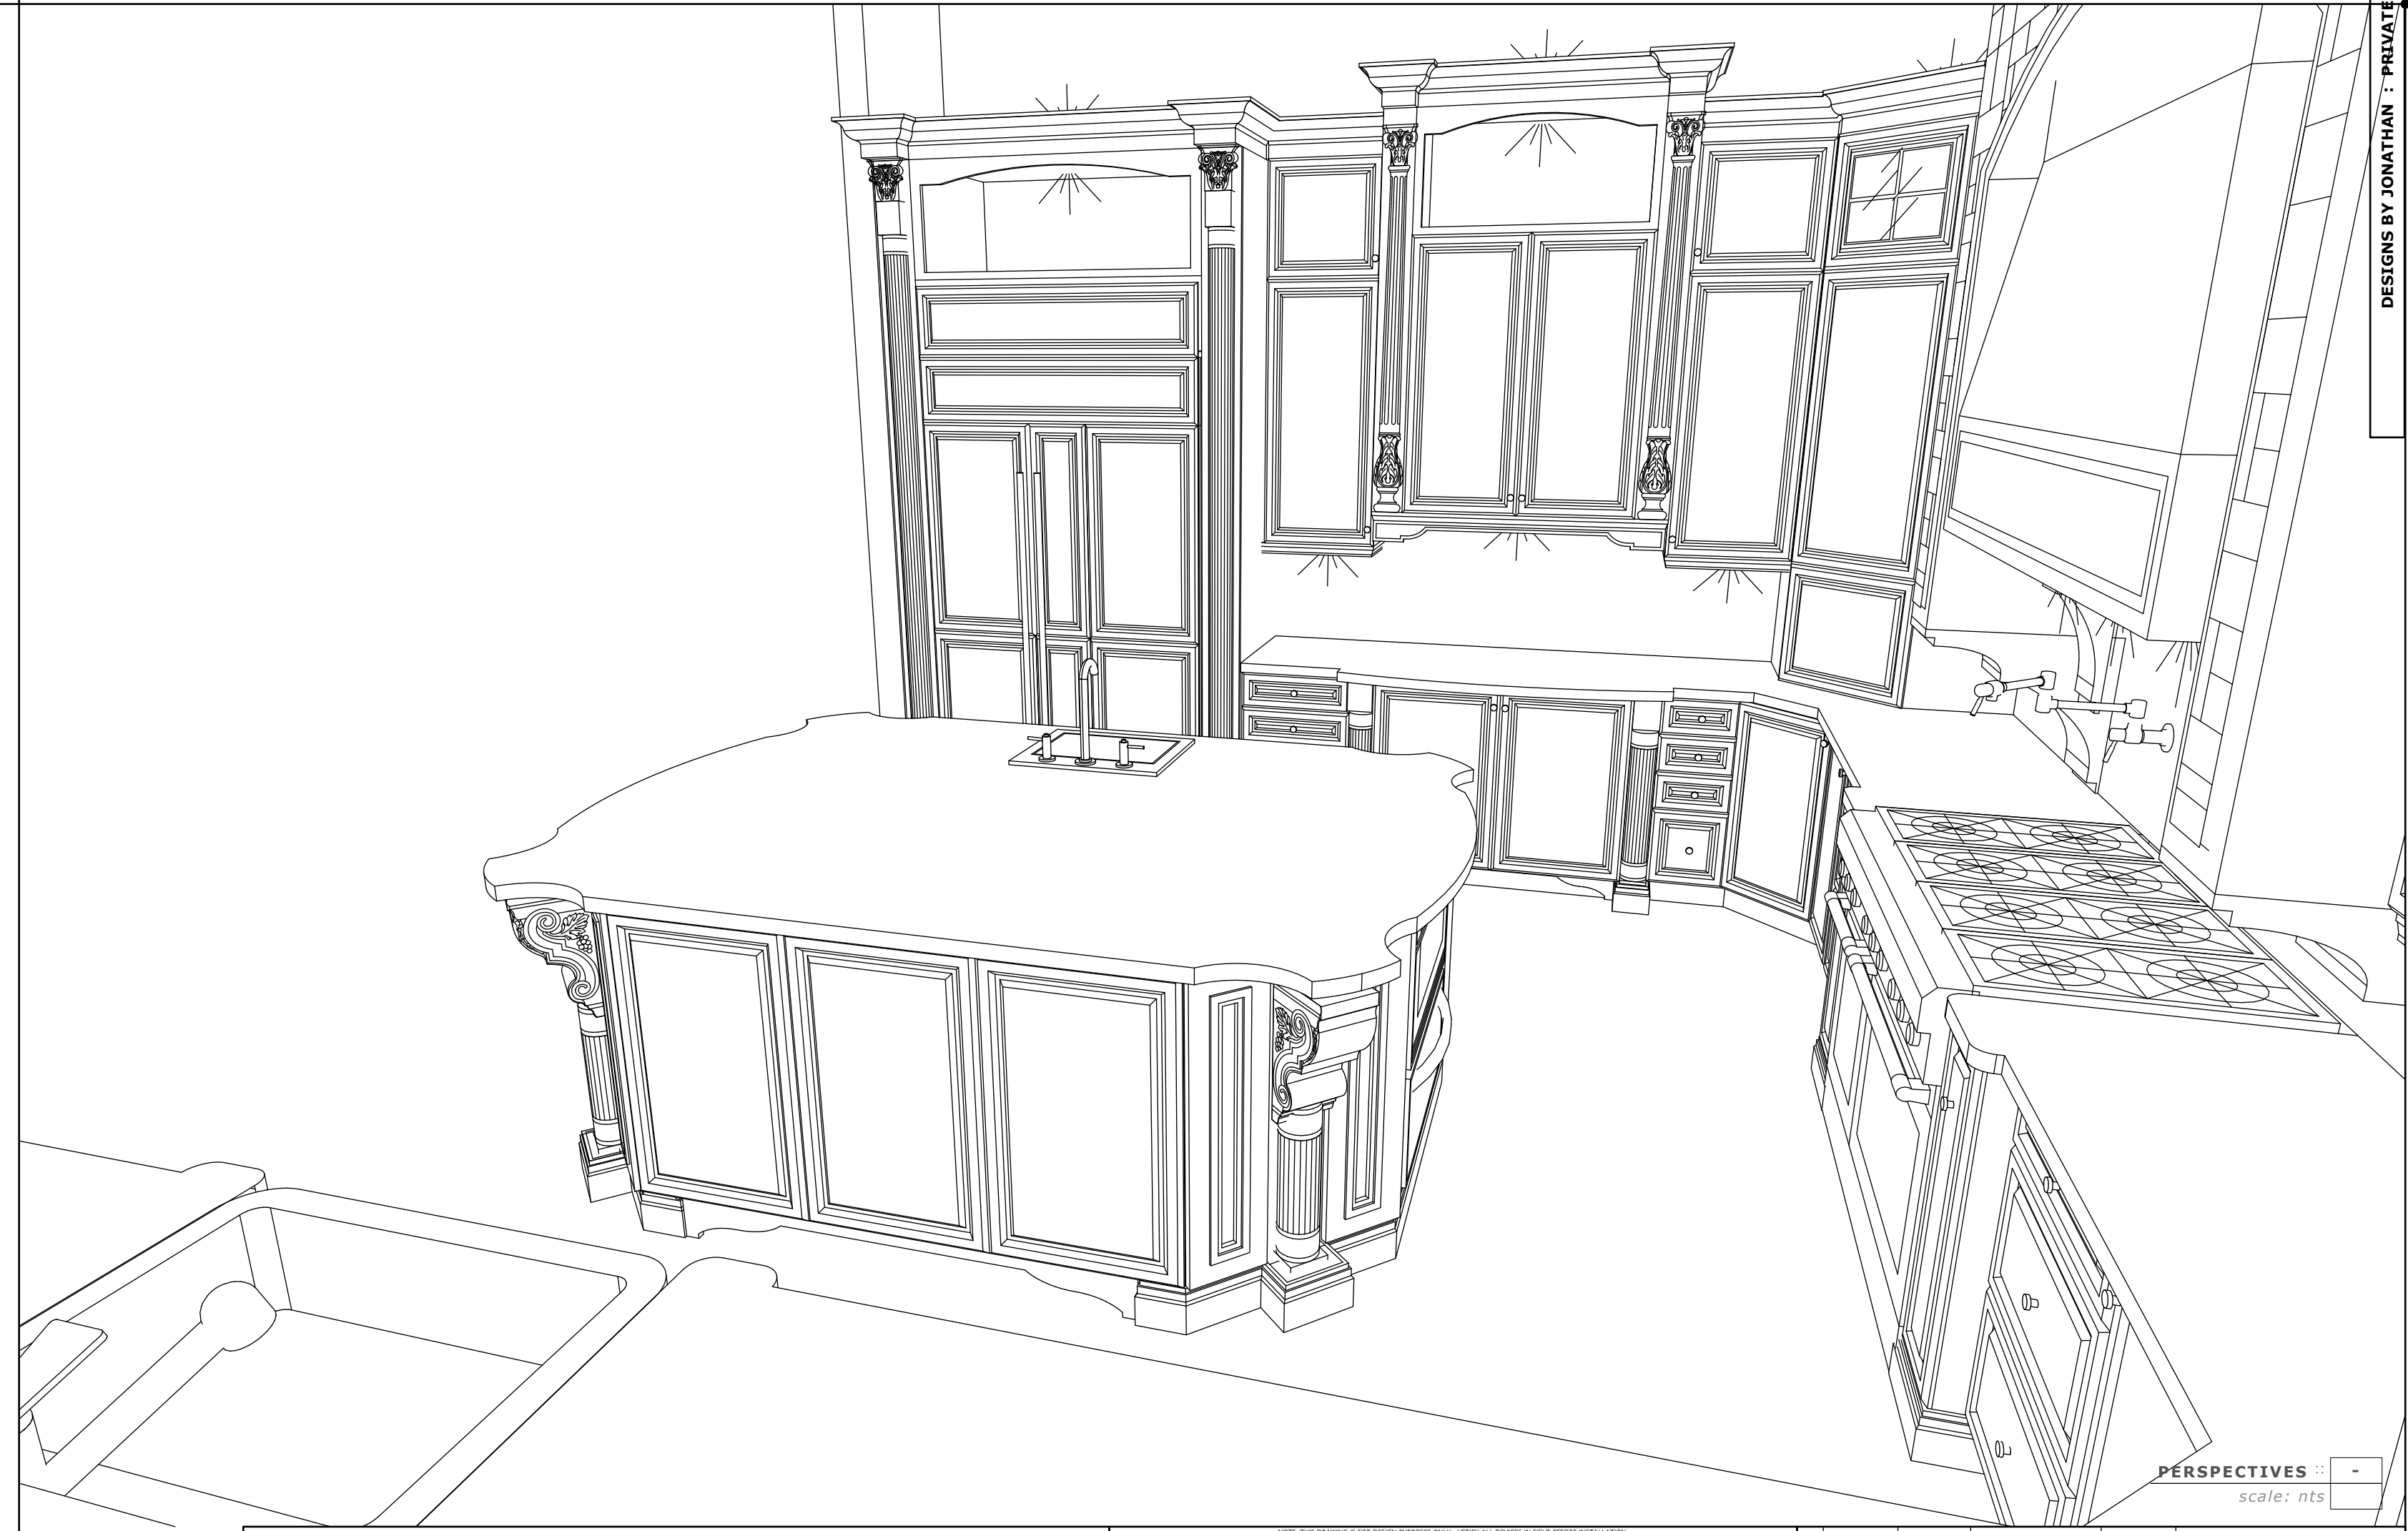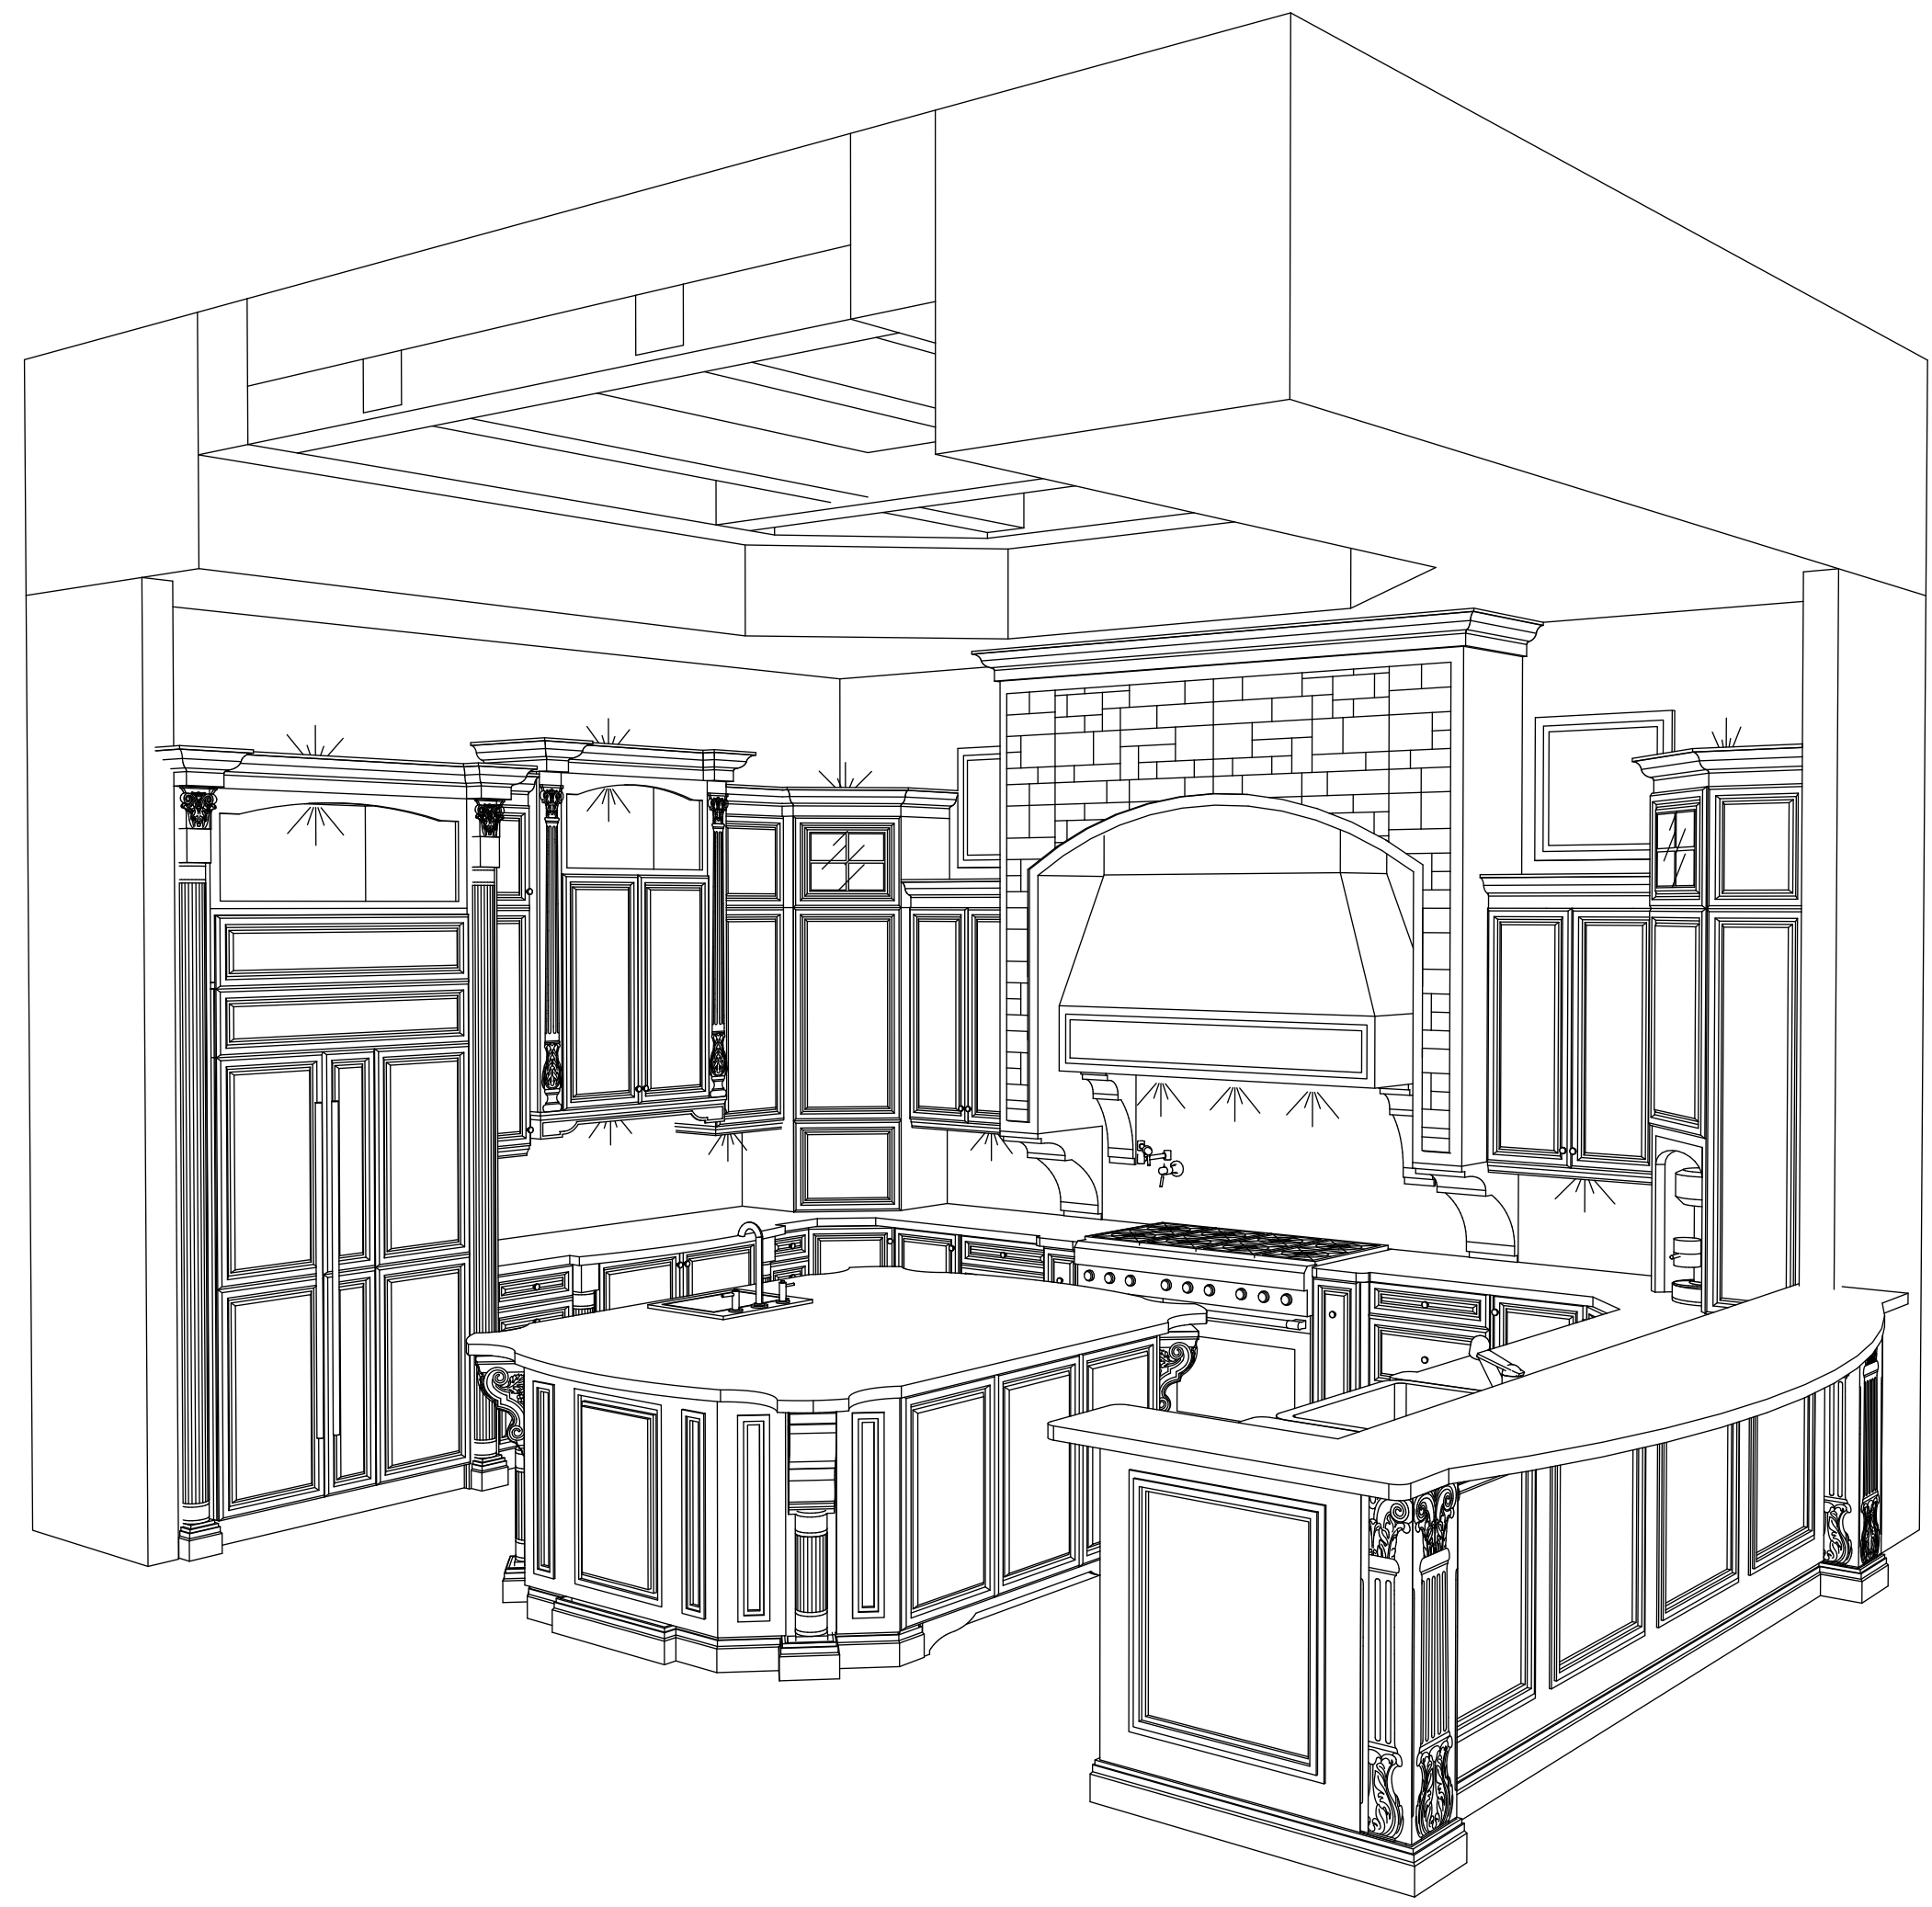

DESIGNS BY JONATHAN : PRIVATE RESIDENCE : KITCHEN : 042512

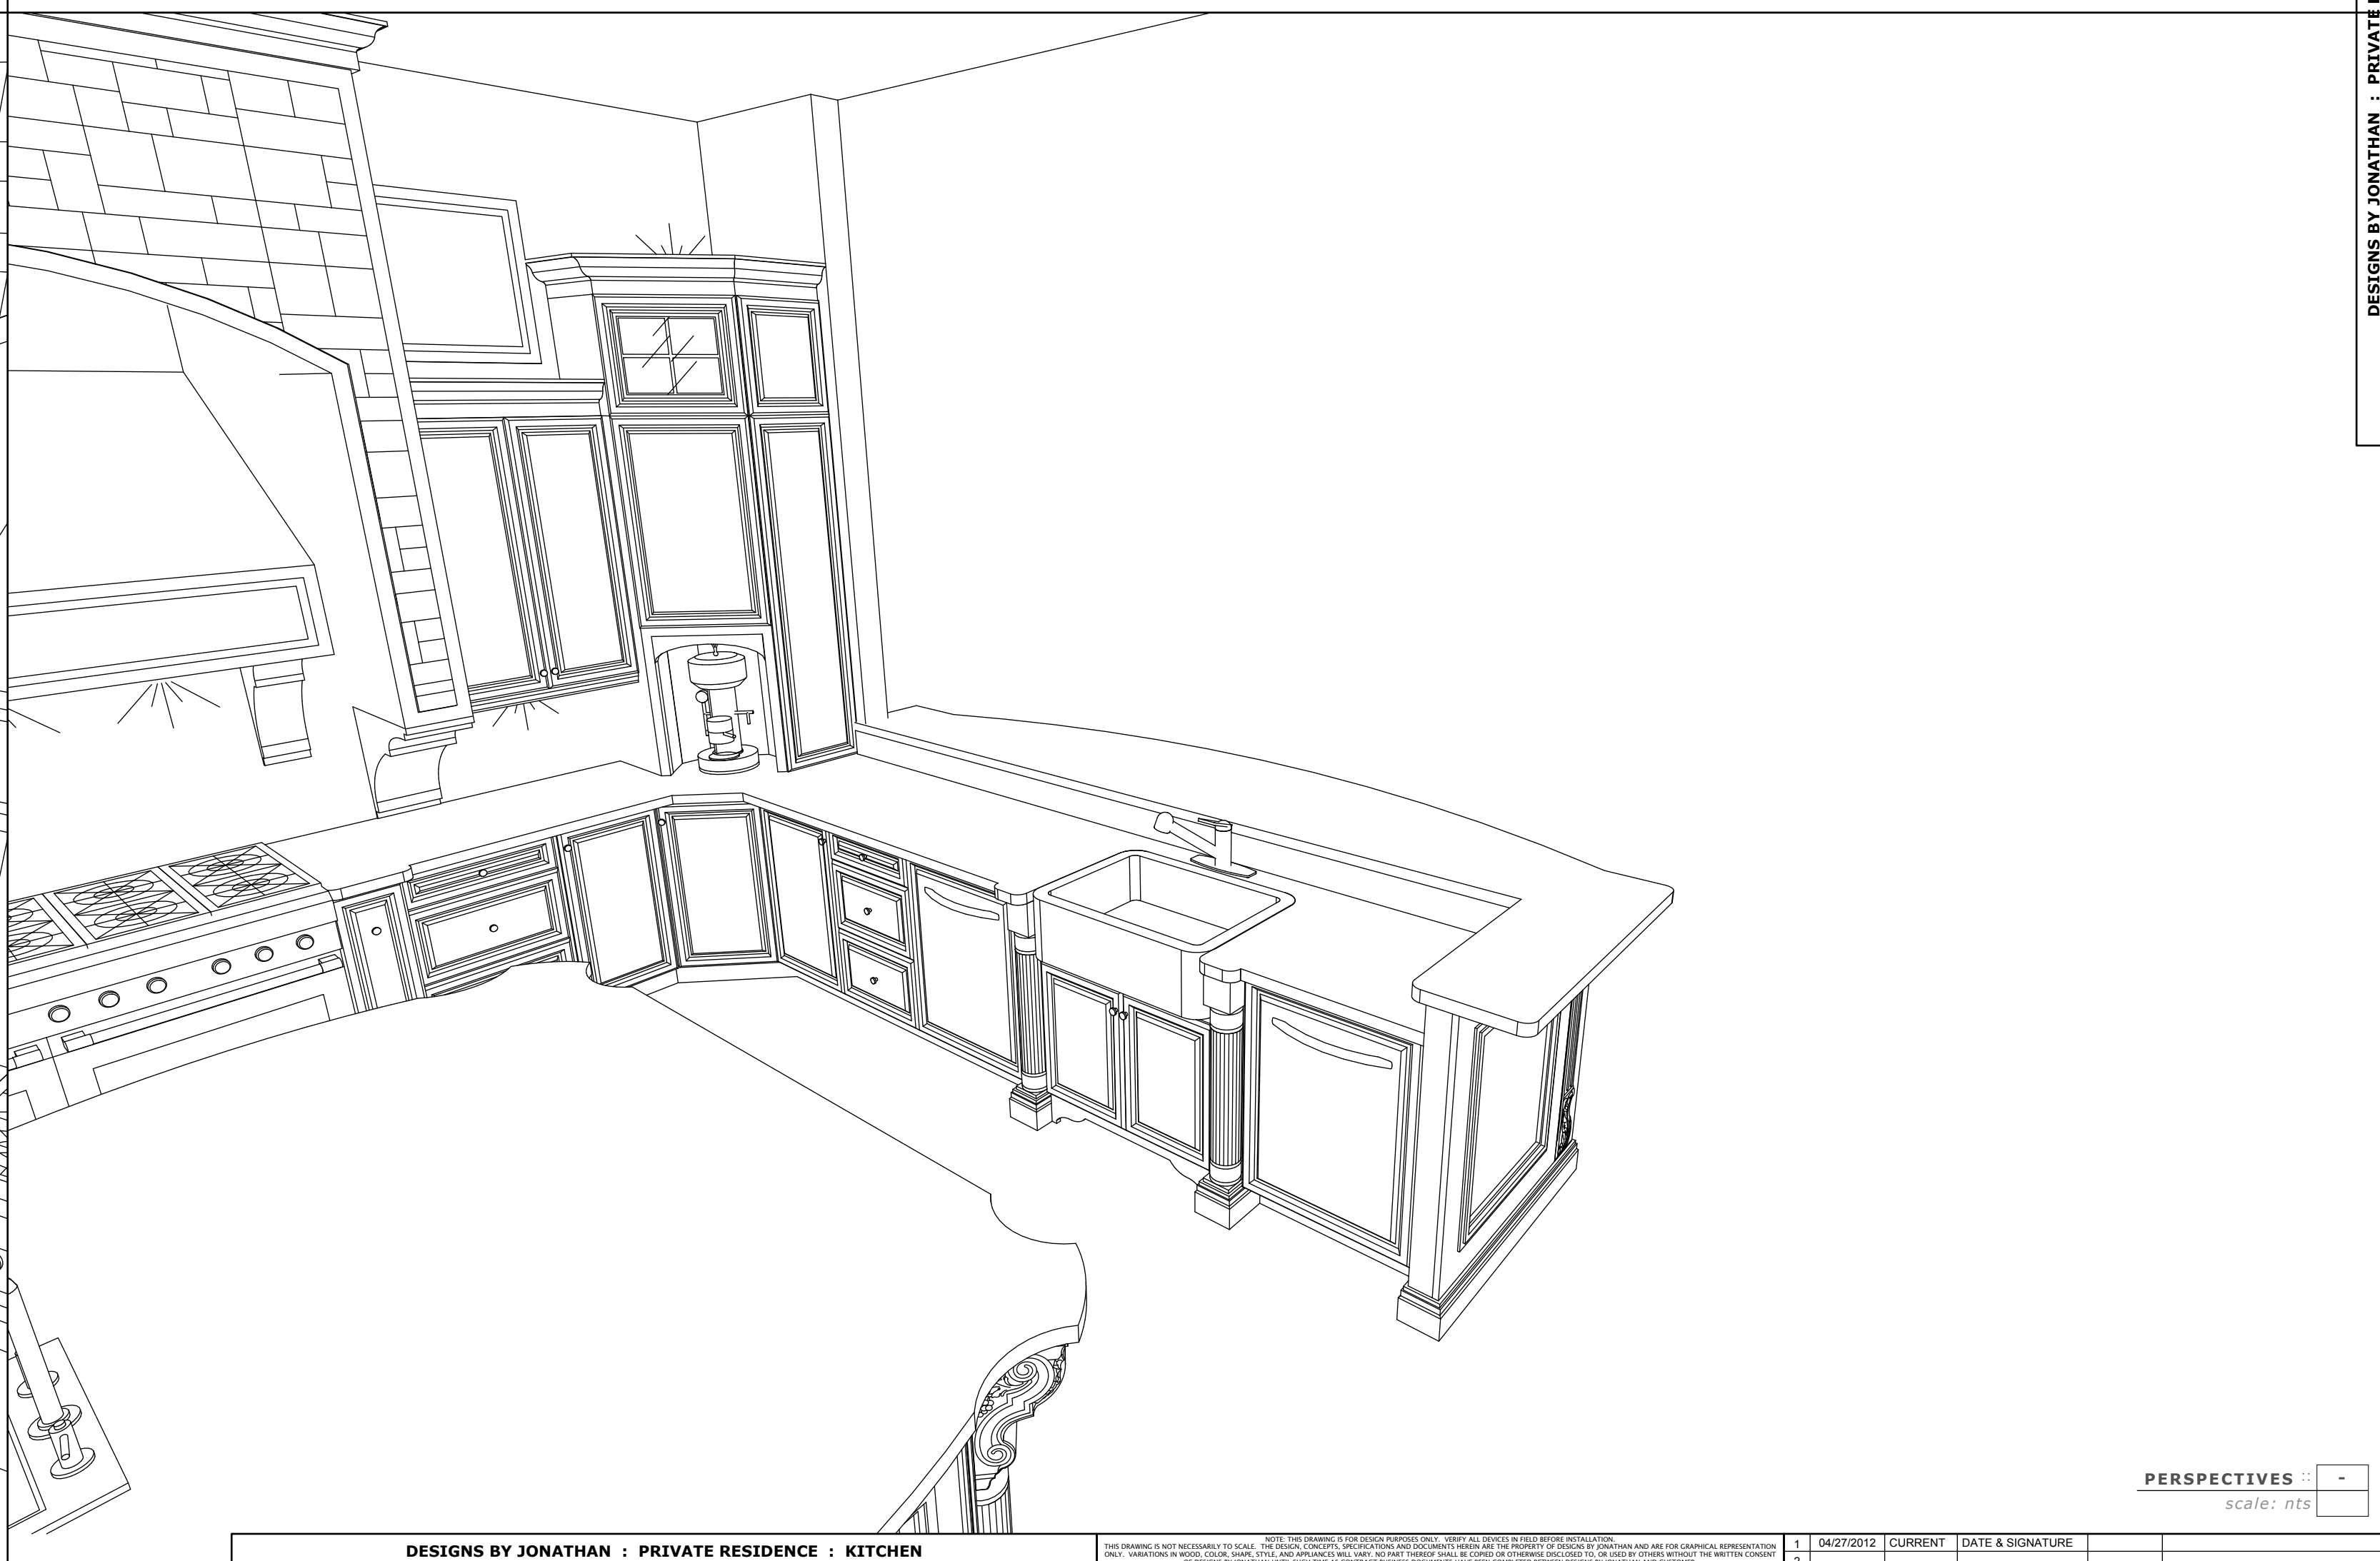


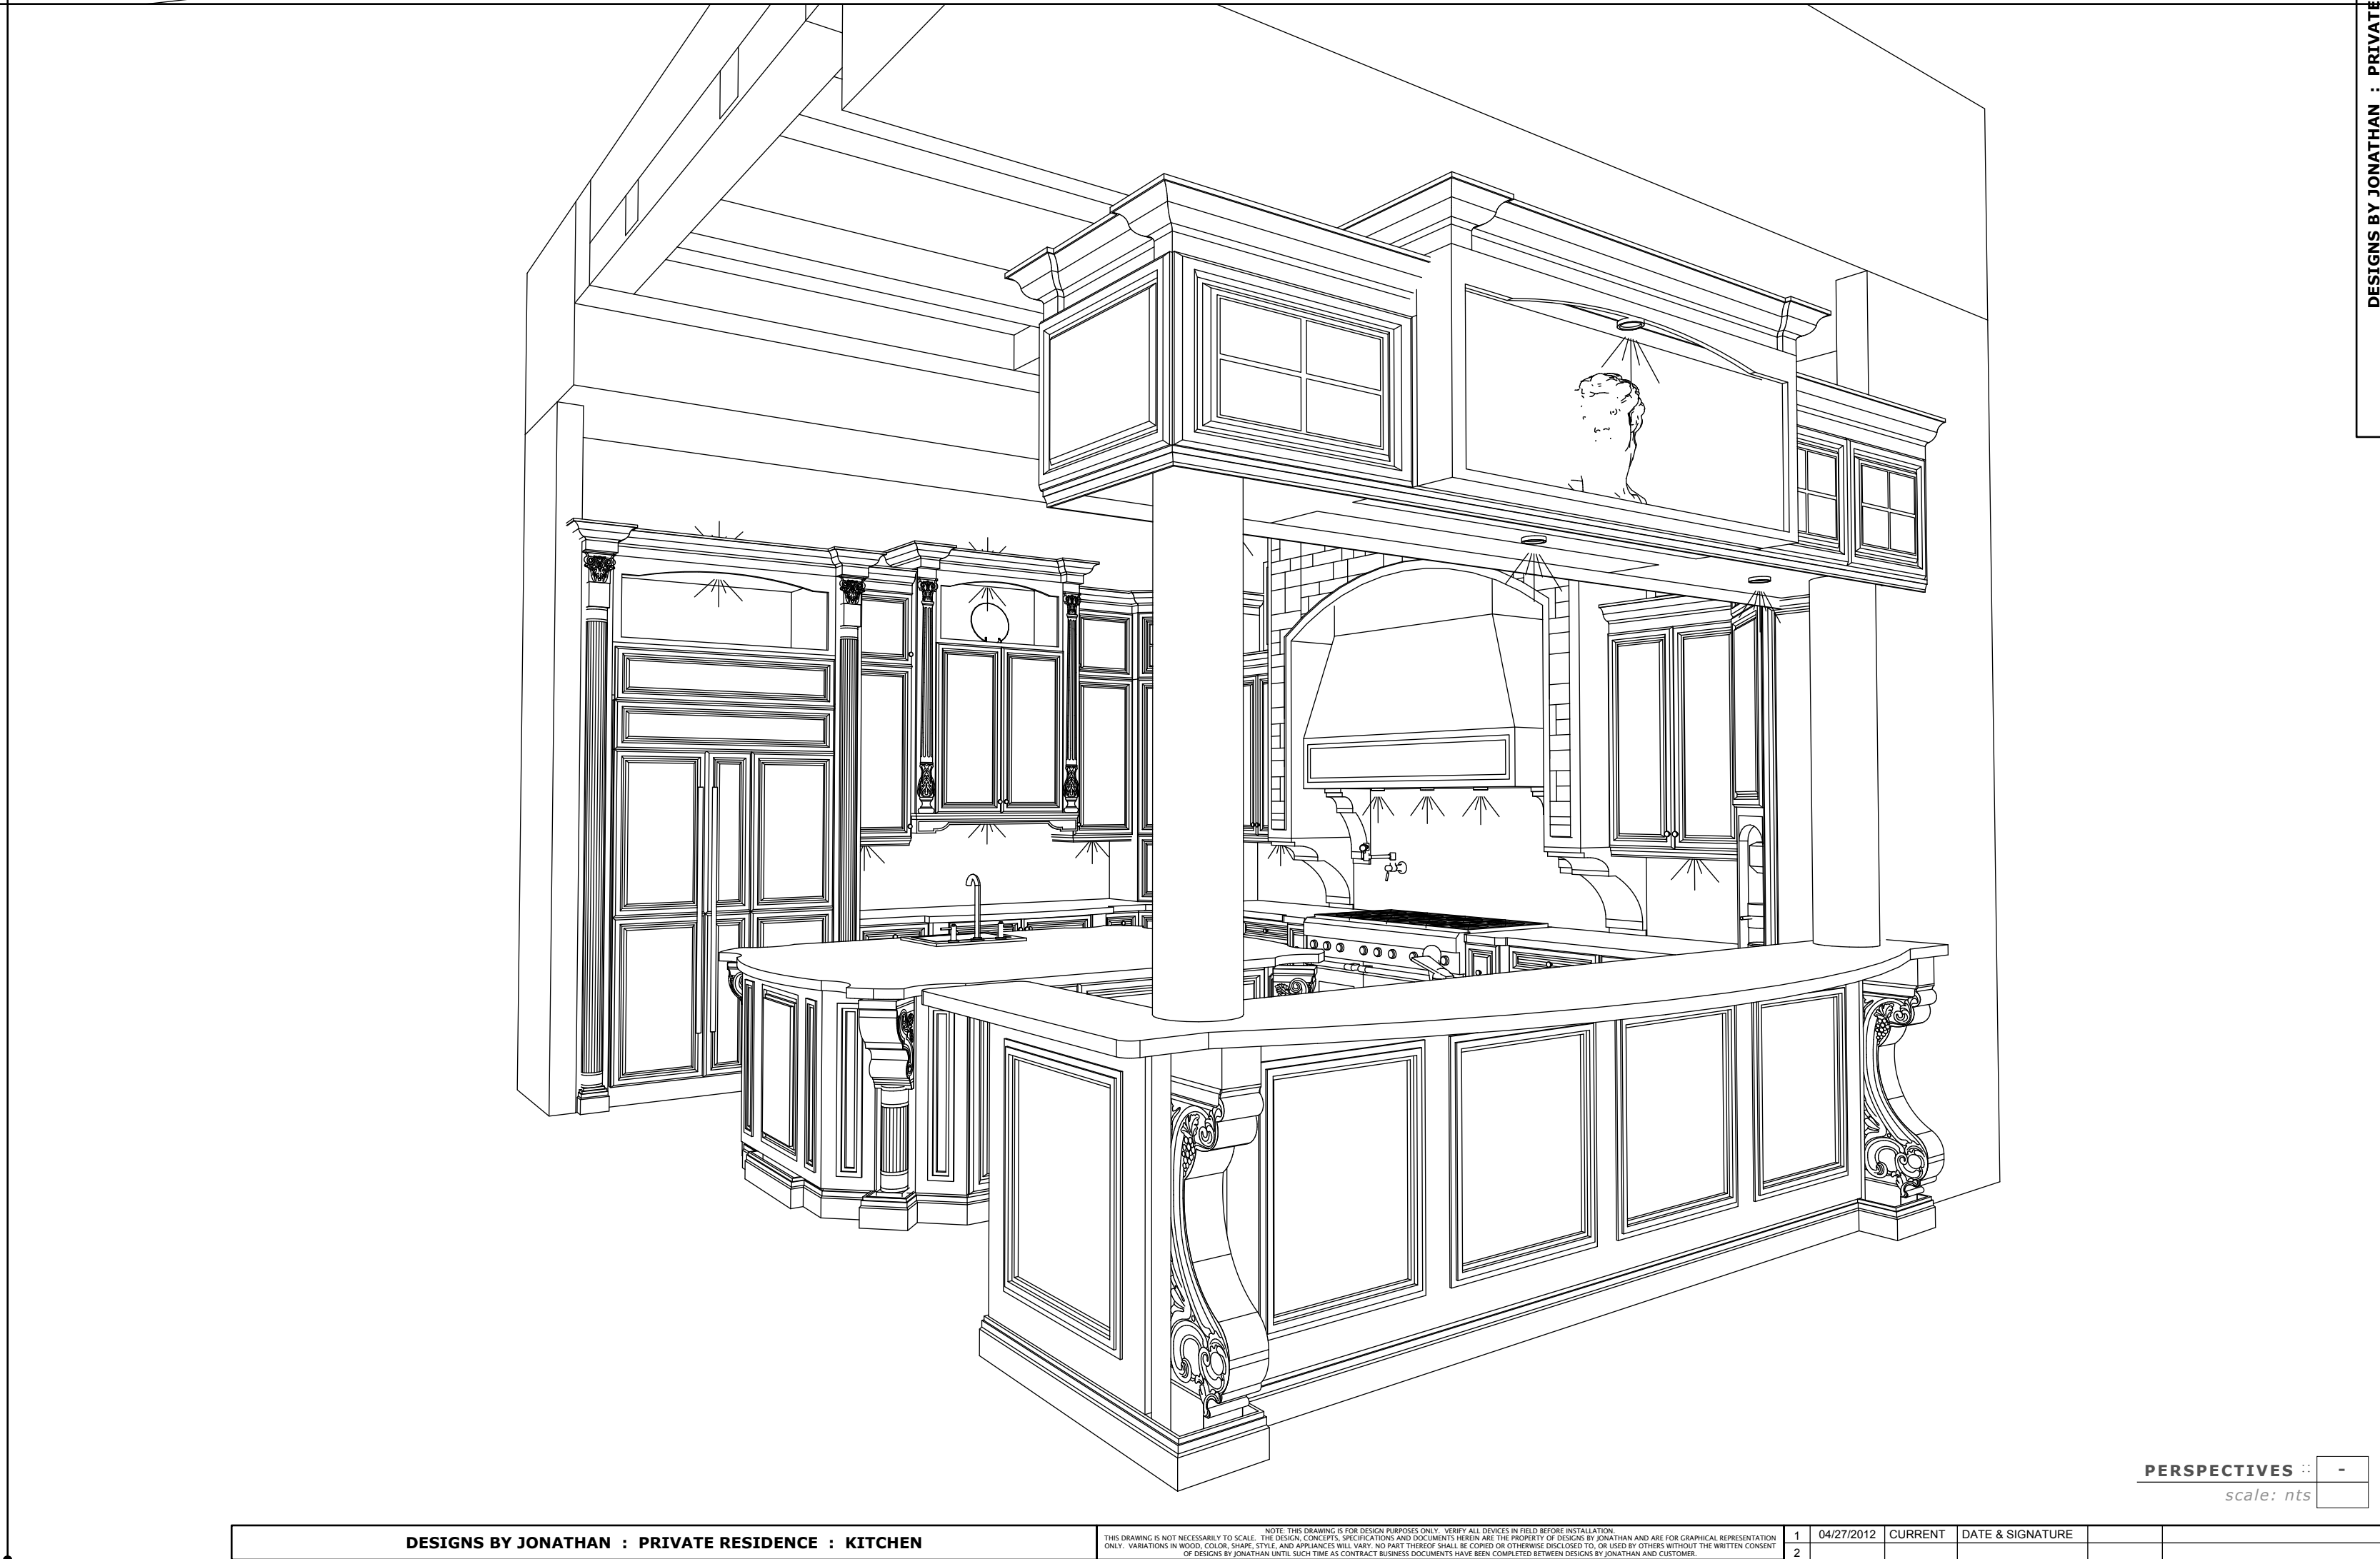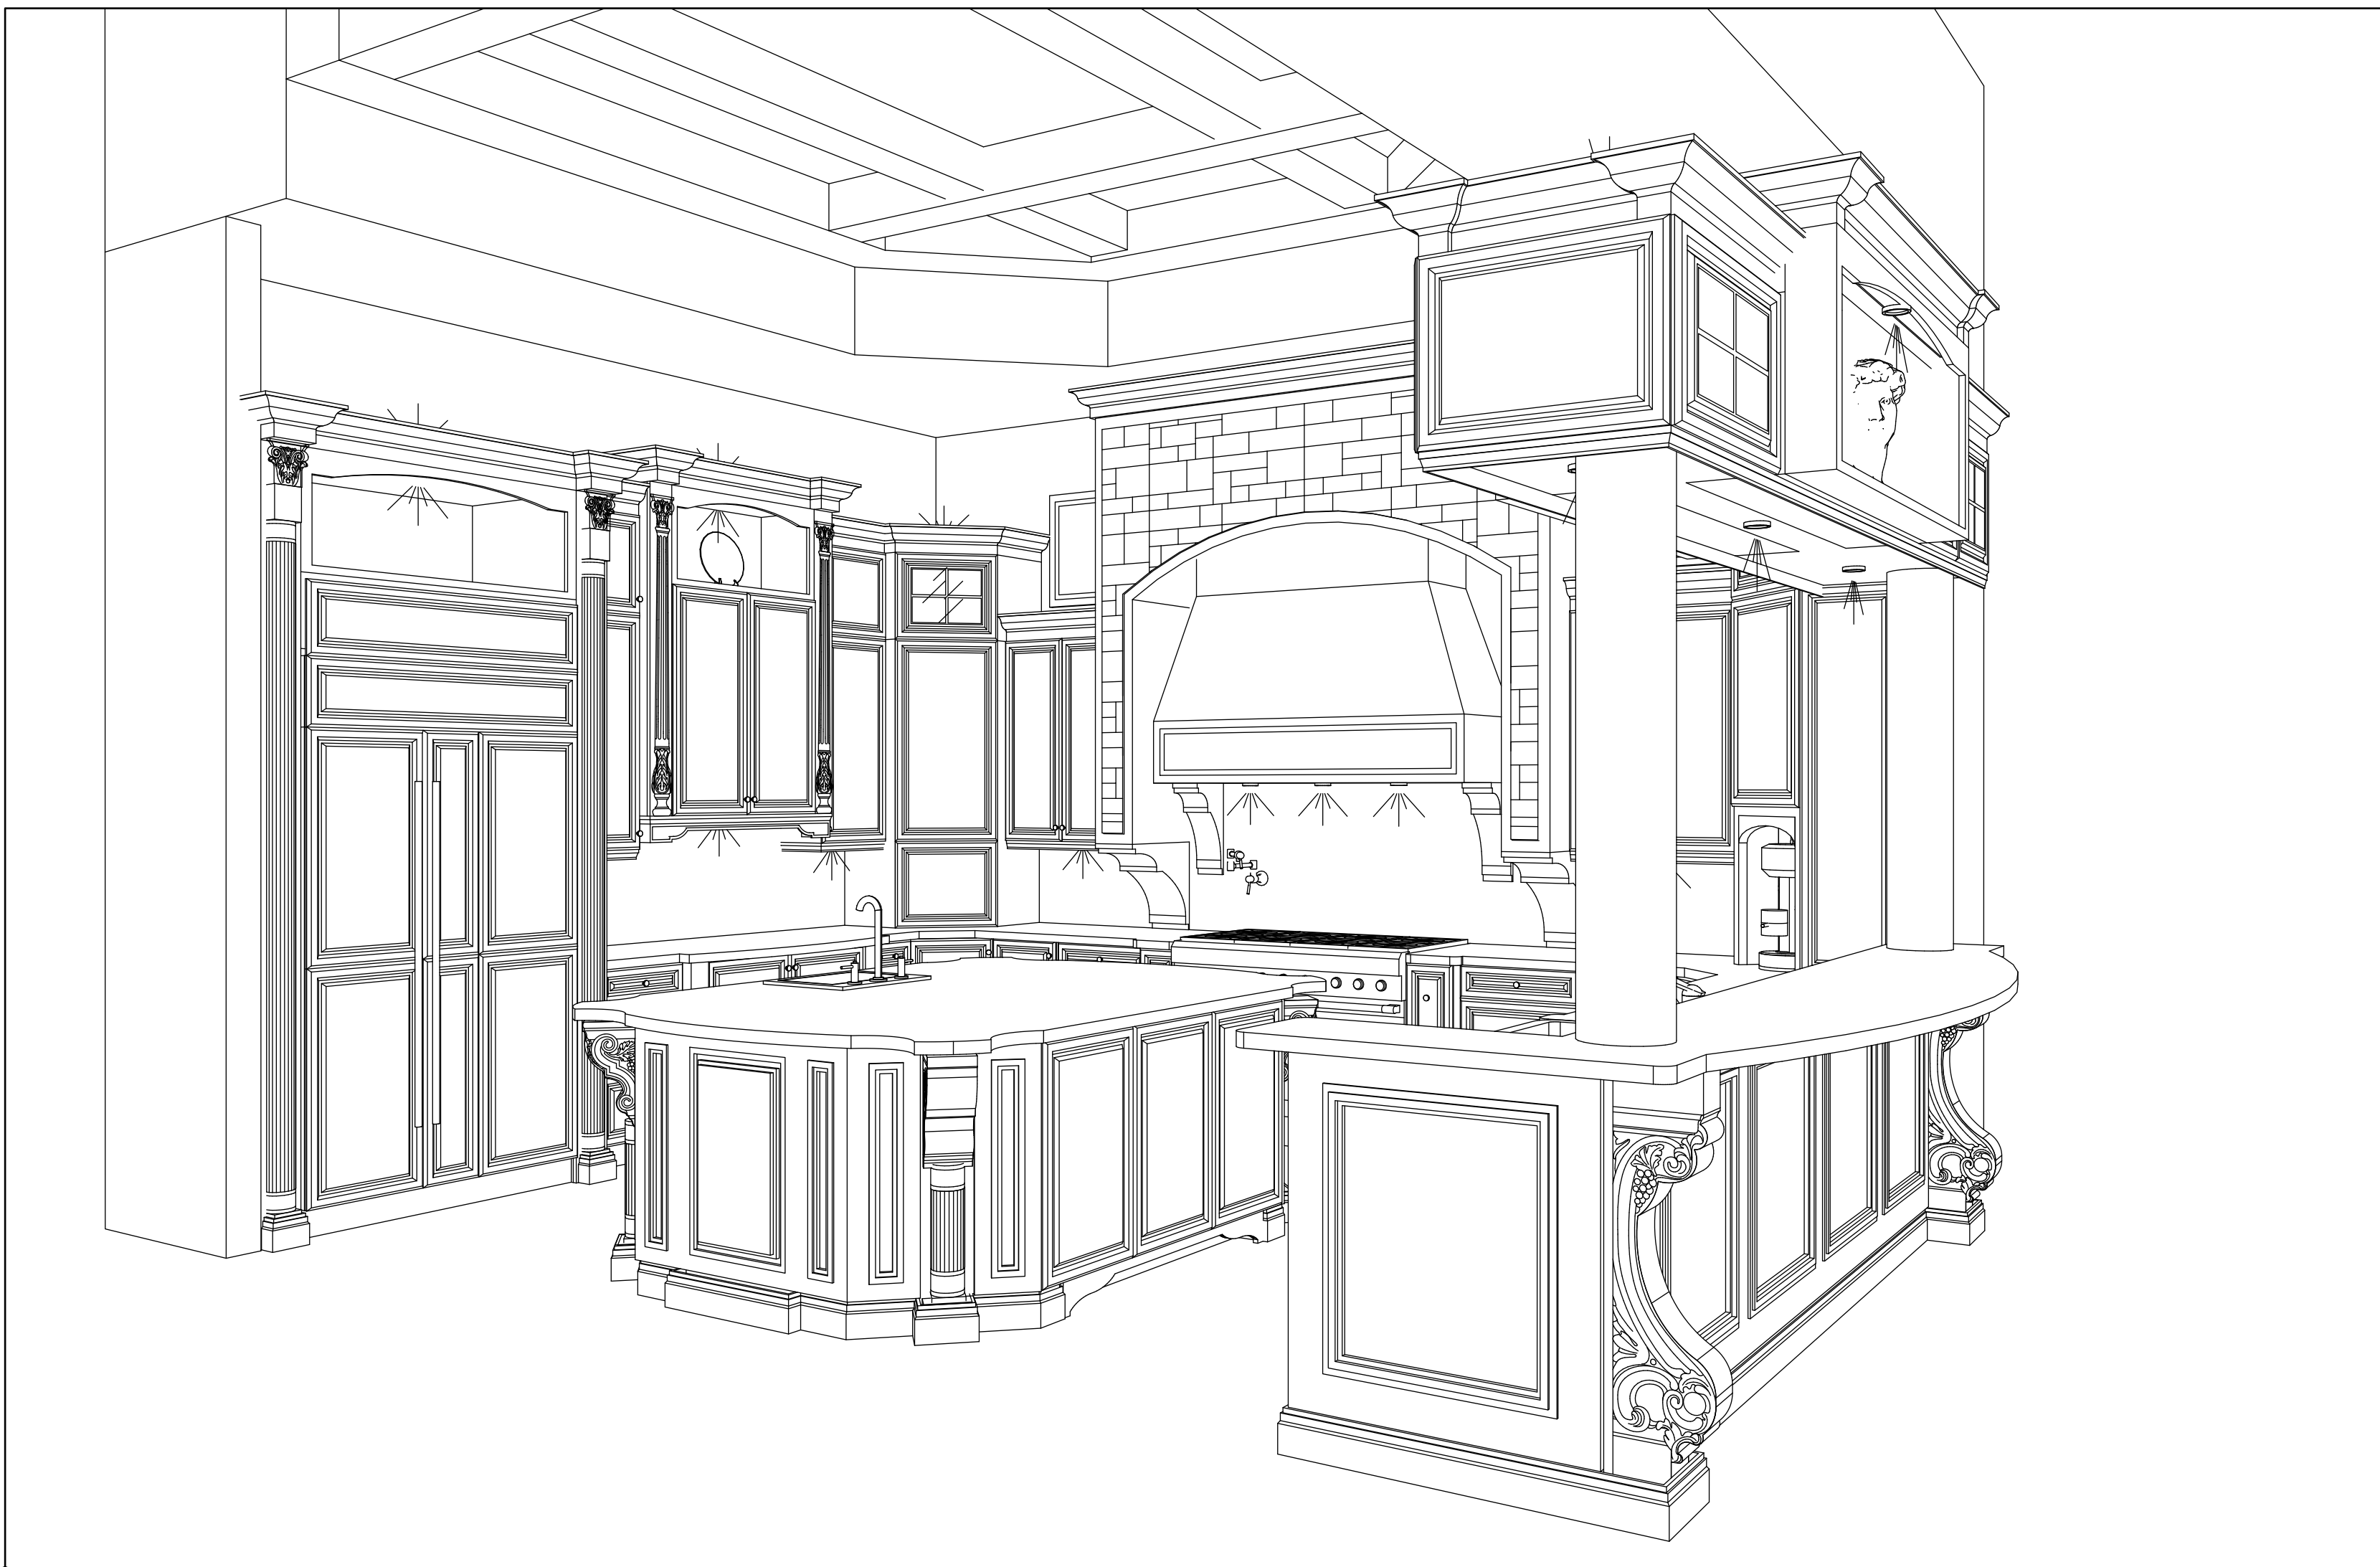

**PRIVATE RESIDENCE
KITCHEN**

CABINETS - CUSTOM
 DOOR - RAISED PANEL
 DRAWER - RAISED PANEL
 WOOD DOVETAIL - FULL EXT - SOFT CLOSE
 SPECIES - TBD


PERIMETER FINISH - PRELIMINARY RICH DARK BROWN STAIN
 ISLAND FINISH - PRELIMINARY BUTTERNUT
 HARDWARE DOOR - TBD
 HARDWARE DRAWER - TBD

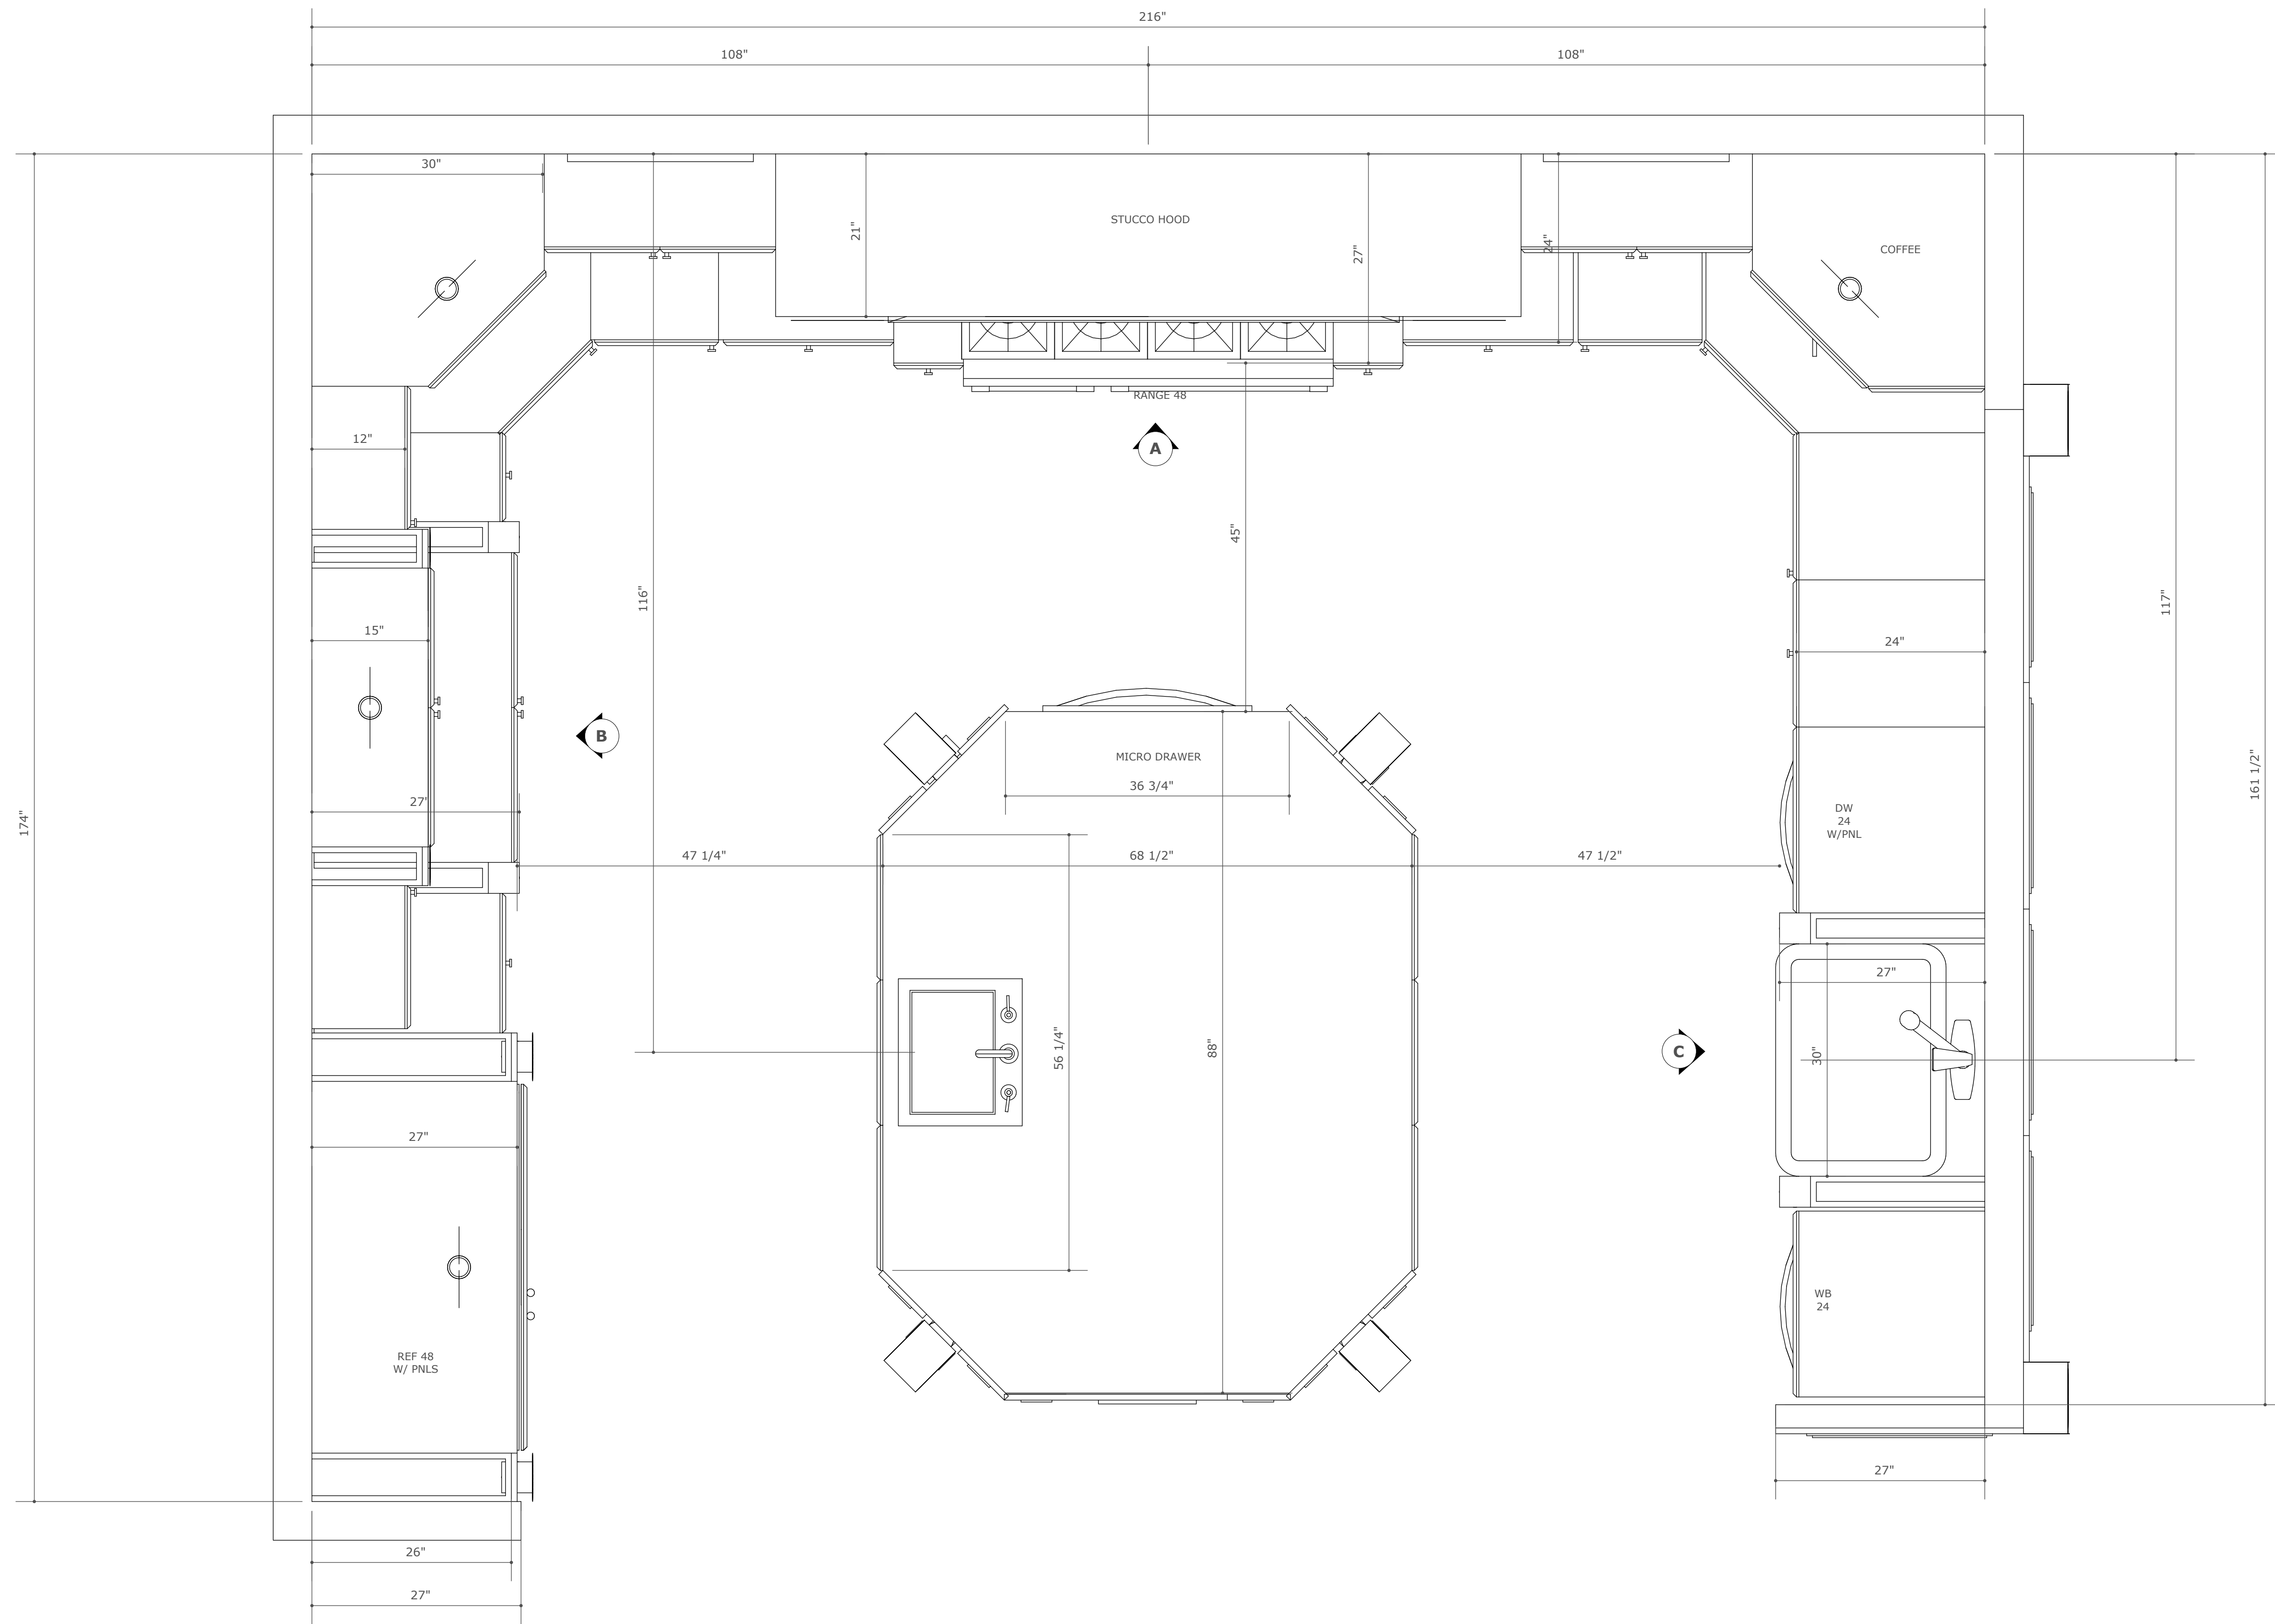

OPTIONAL COUNTERTOPS, FLOOR, TILE,
 ABOVE / UNDER CABINET LIGHTING,
 MULTI COLOR LED W/ CONTROLLER,
 ELEG. APPLIANCES & PLUMBING
 BY OTHERS


NOTE: PRELIMINARY DESIGN 042712

FLOOR PLAN : A
 scale: 1"

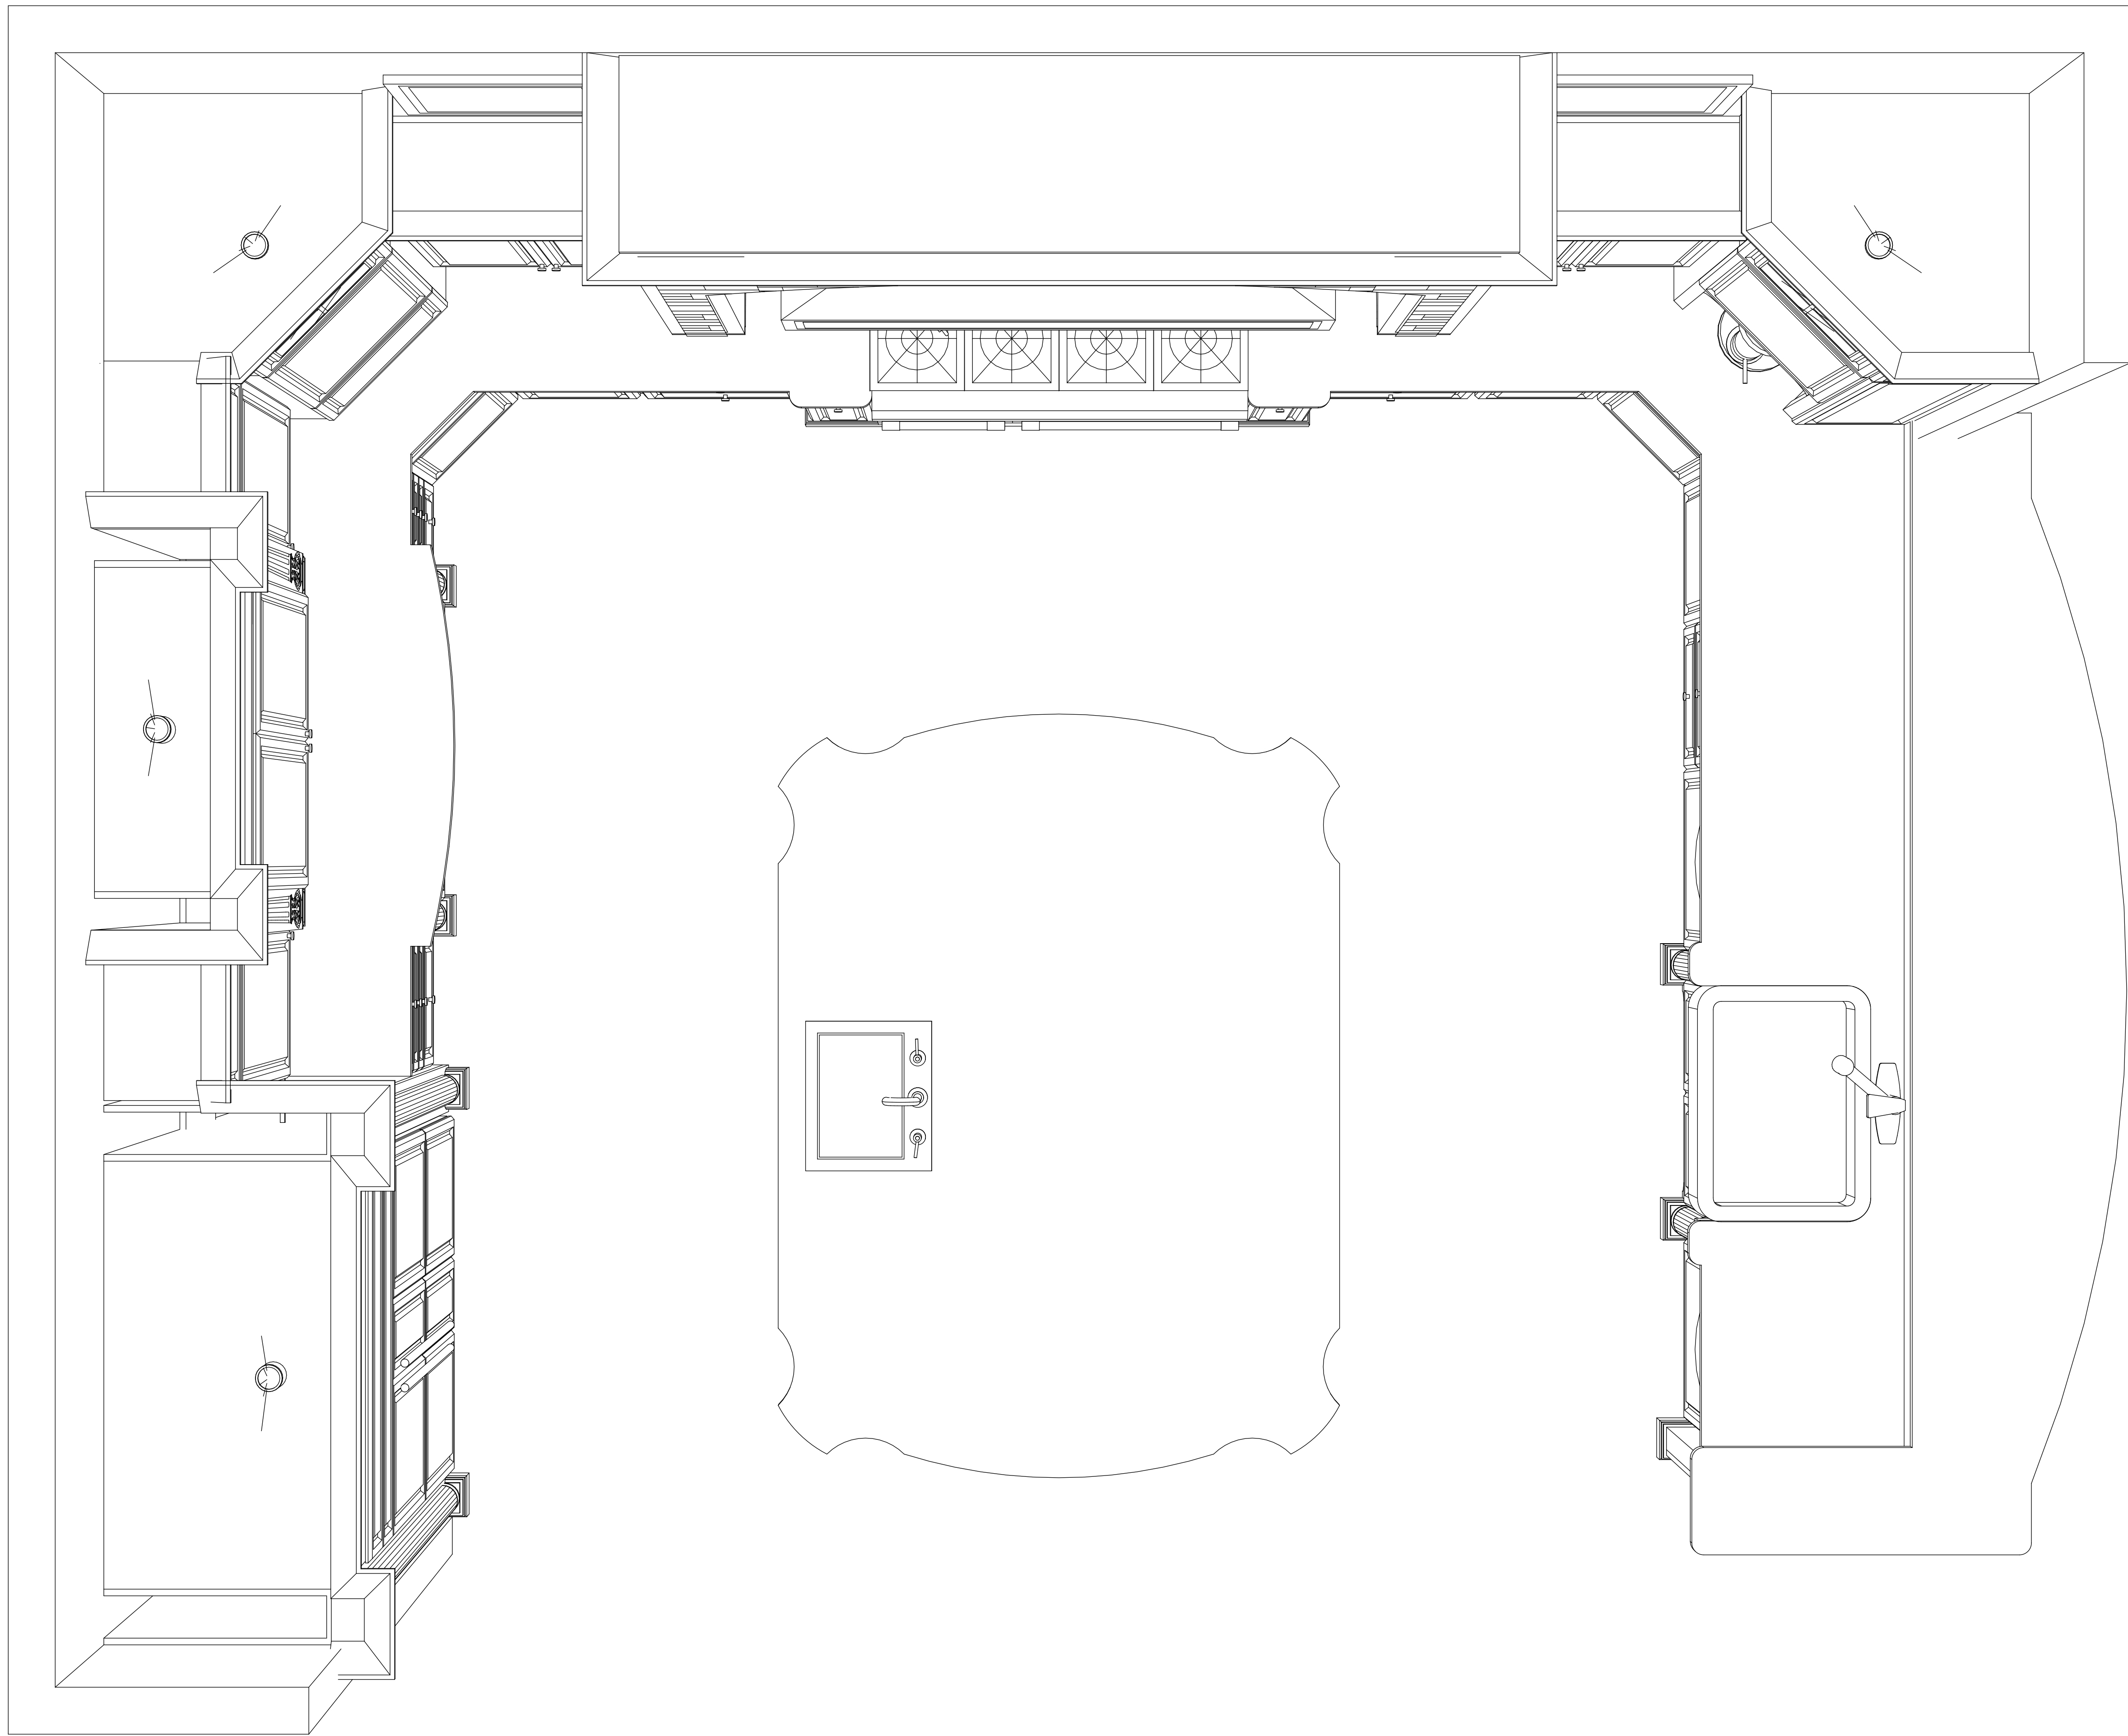

DESIGNS BY JONATHAN : PRIVATE RESIDENCE : KITCHEN : 042512

FLOOR PLAN : B
Scale: nts

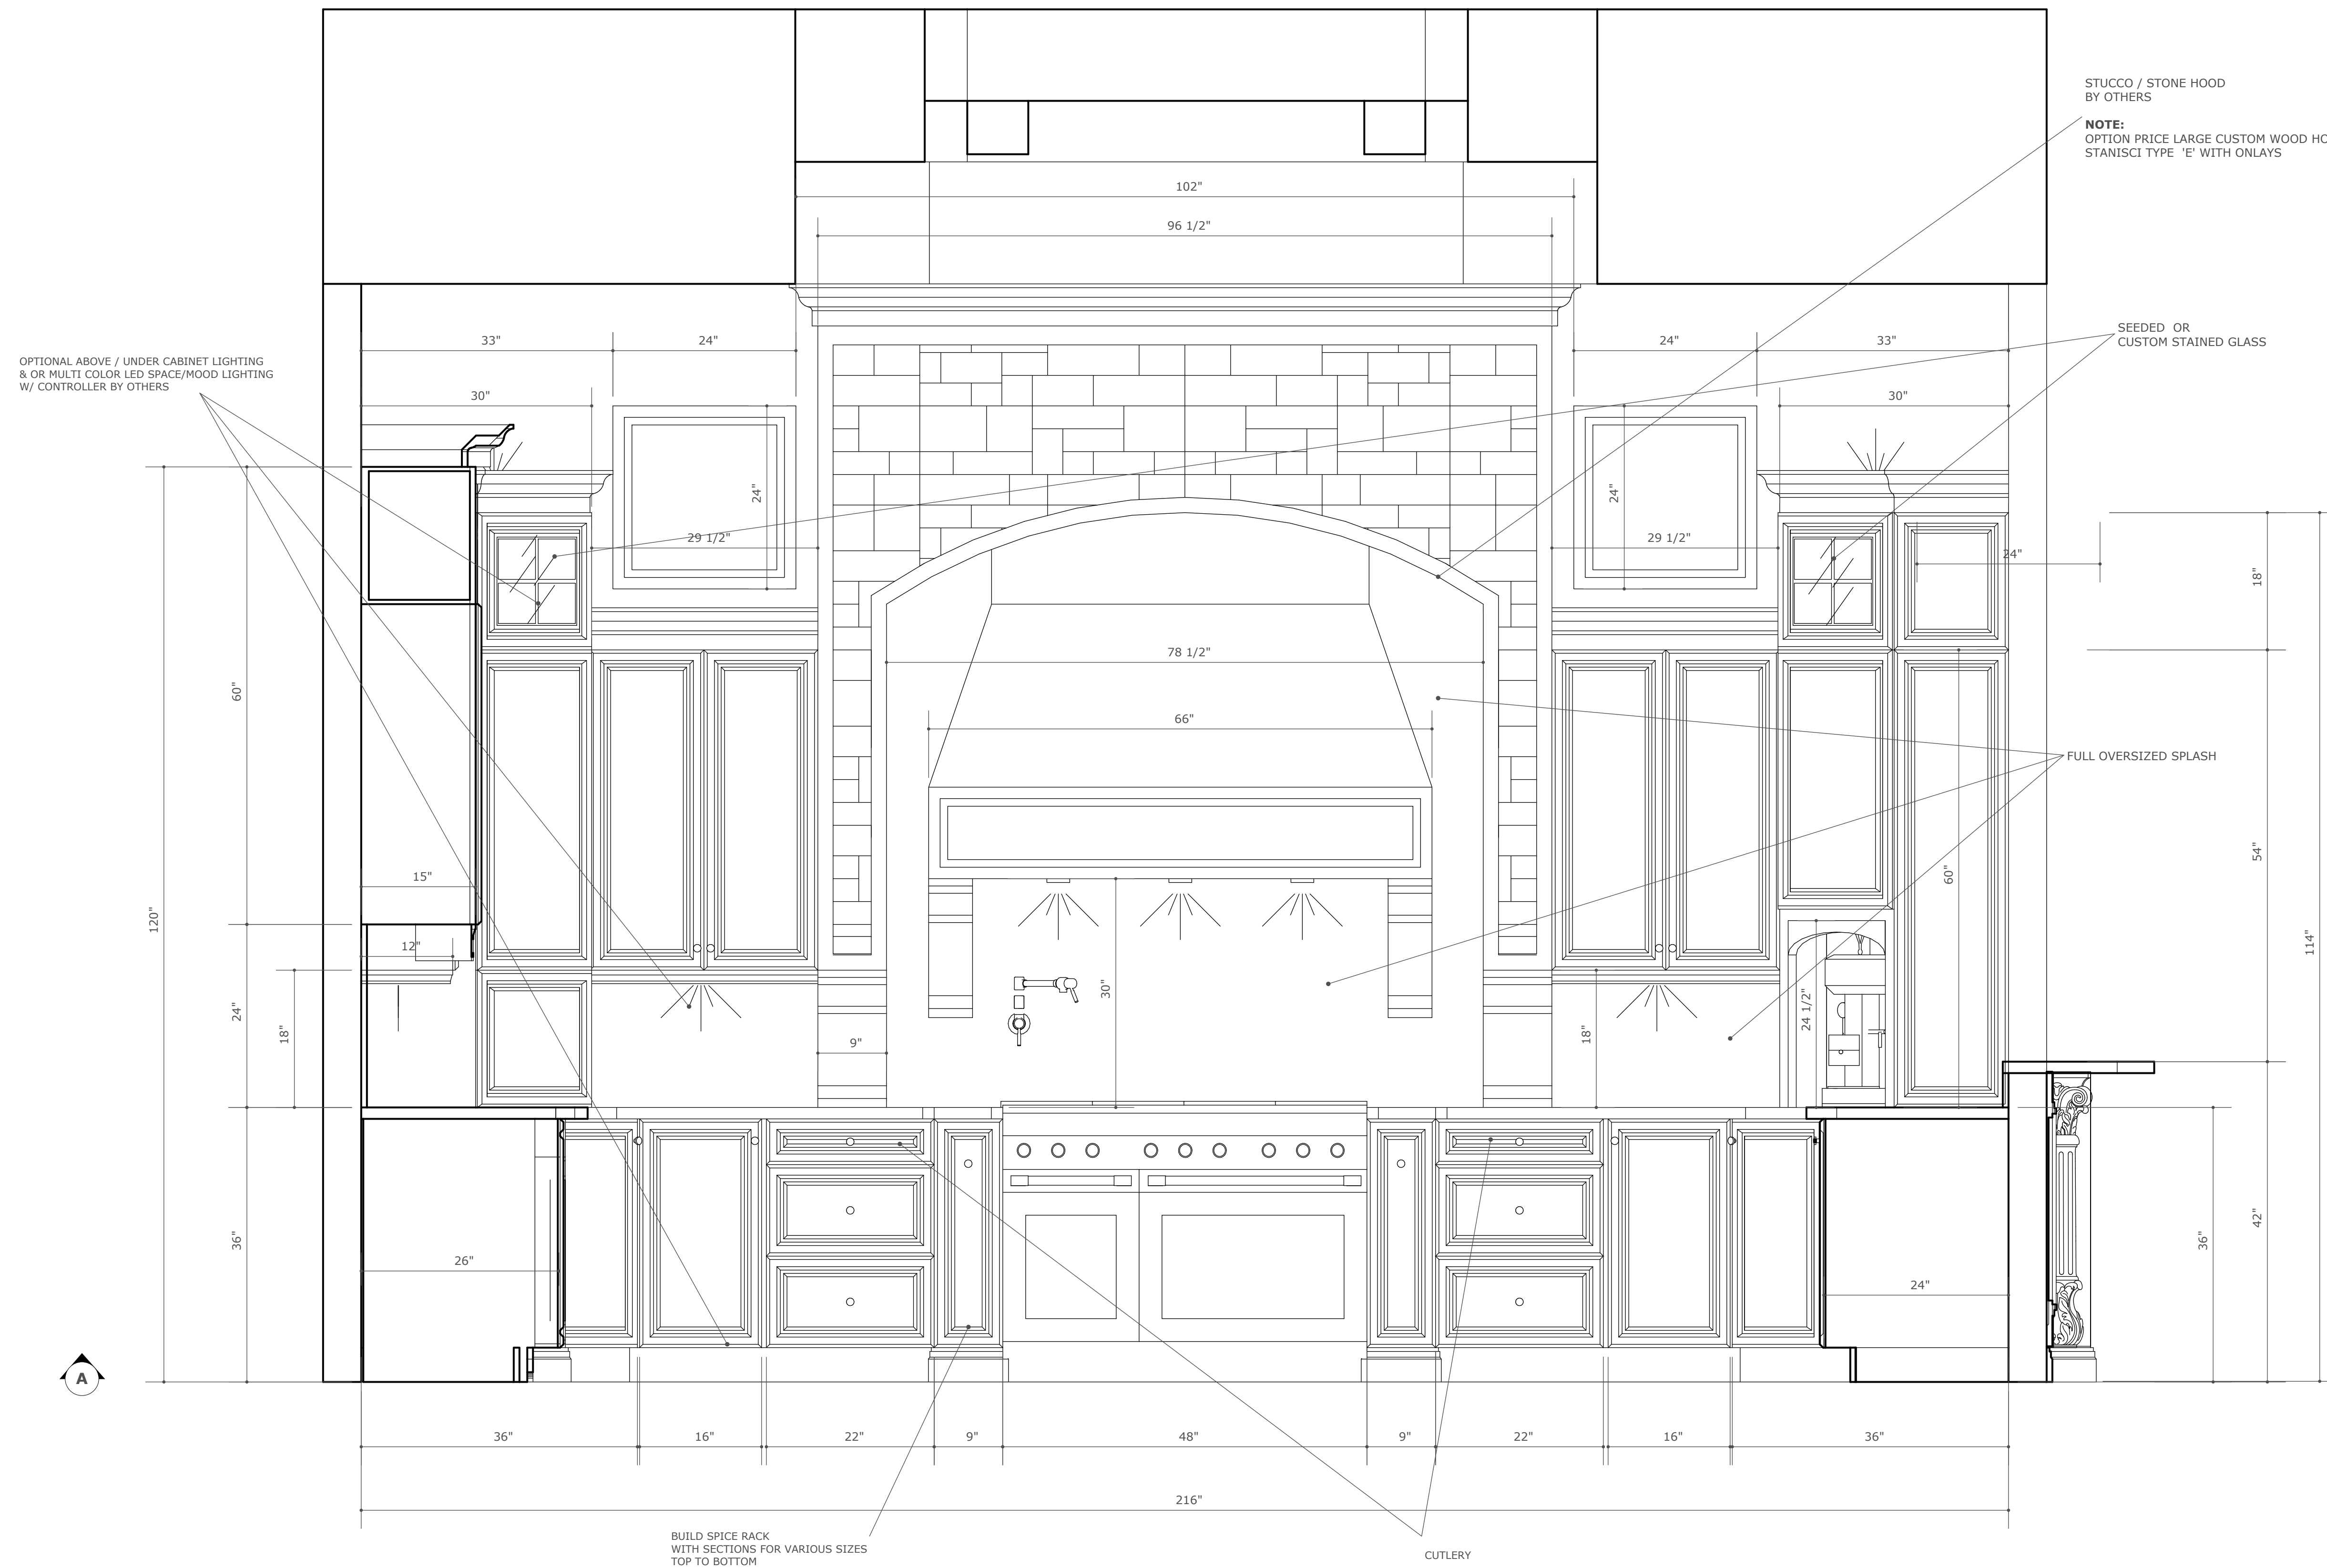

STUCCO / STONE HOOD
BY OTHERS

NOTE:
OPTION PRICE LARGE CUSTOM WOOD HOOD
STANISCI TYPE 'E' WITH ONLAYS

SEEDED OR
CUSTOM STAINED GLASS



FULL OVERSIZED SPLASH

OPTIONAL ABOVE / UNDER CABINET LIGHTING
& OR MULTI COLOR LED SPACE/MOOD LIGHTING
W/ CONTROLLER BY OTHERS



BUILD SPICE RACK
WITH SECTIONS FOR VARIOUS SIZES
TOP TO BOTTOM

CUTLERY



 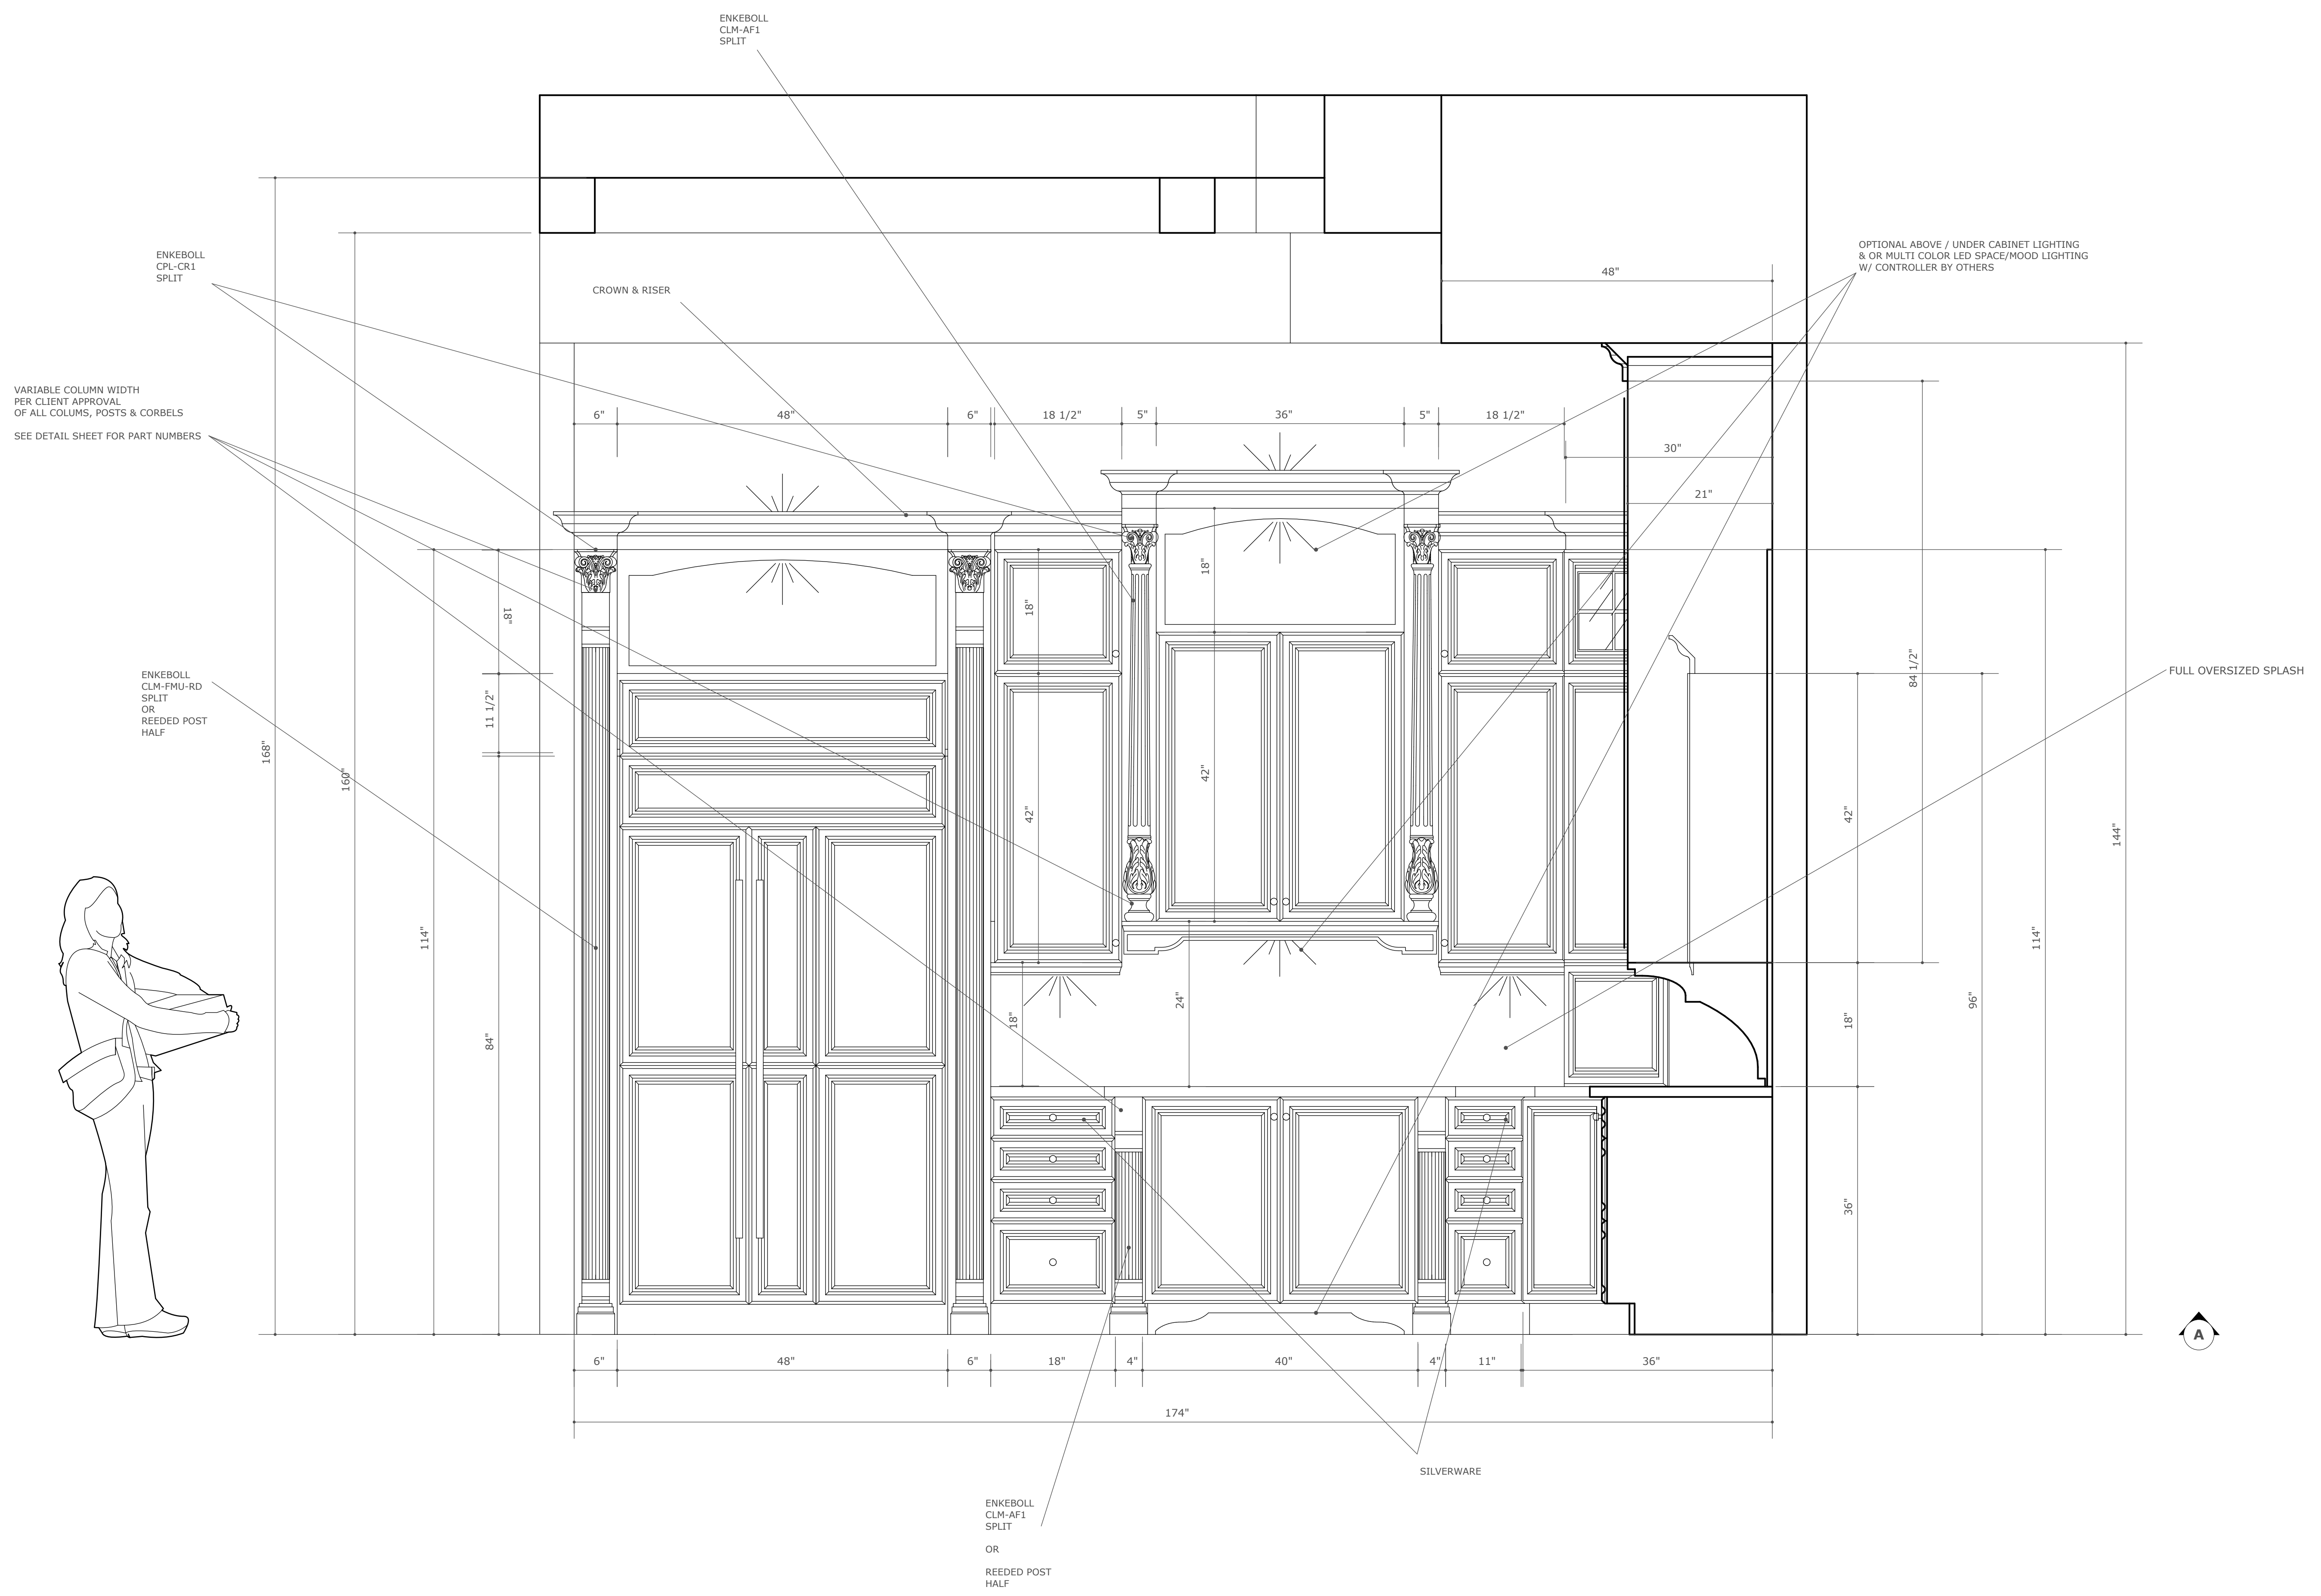

ELEKTRA MICRO CASA SEMIAUTOMATICA
ESPRESSO
VERIFY MAKE, MODEL & SPECS

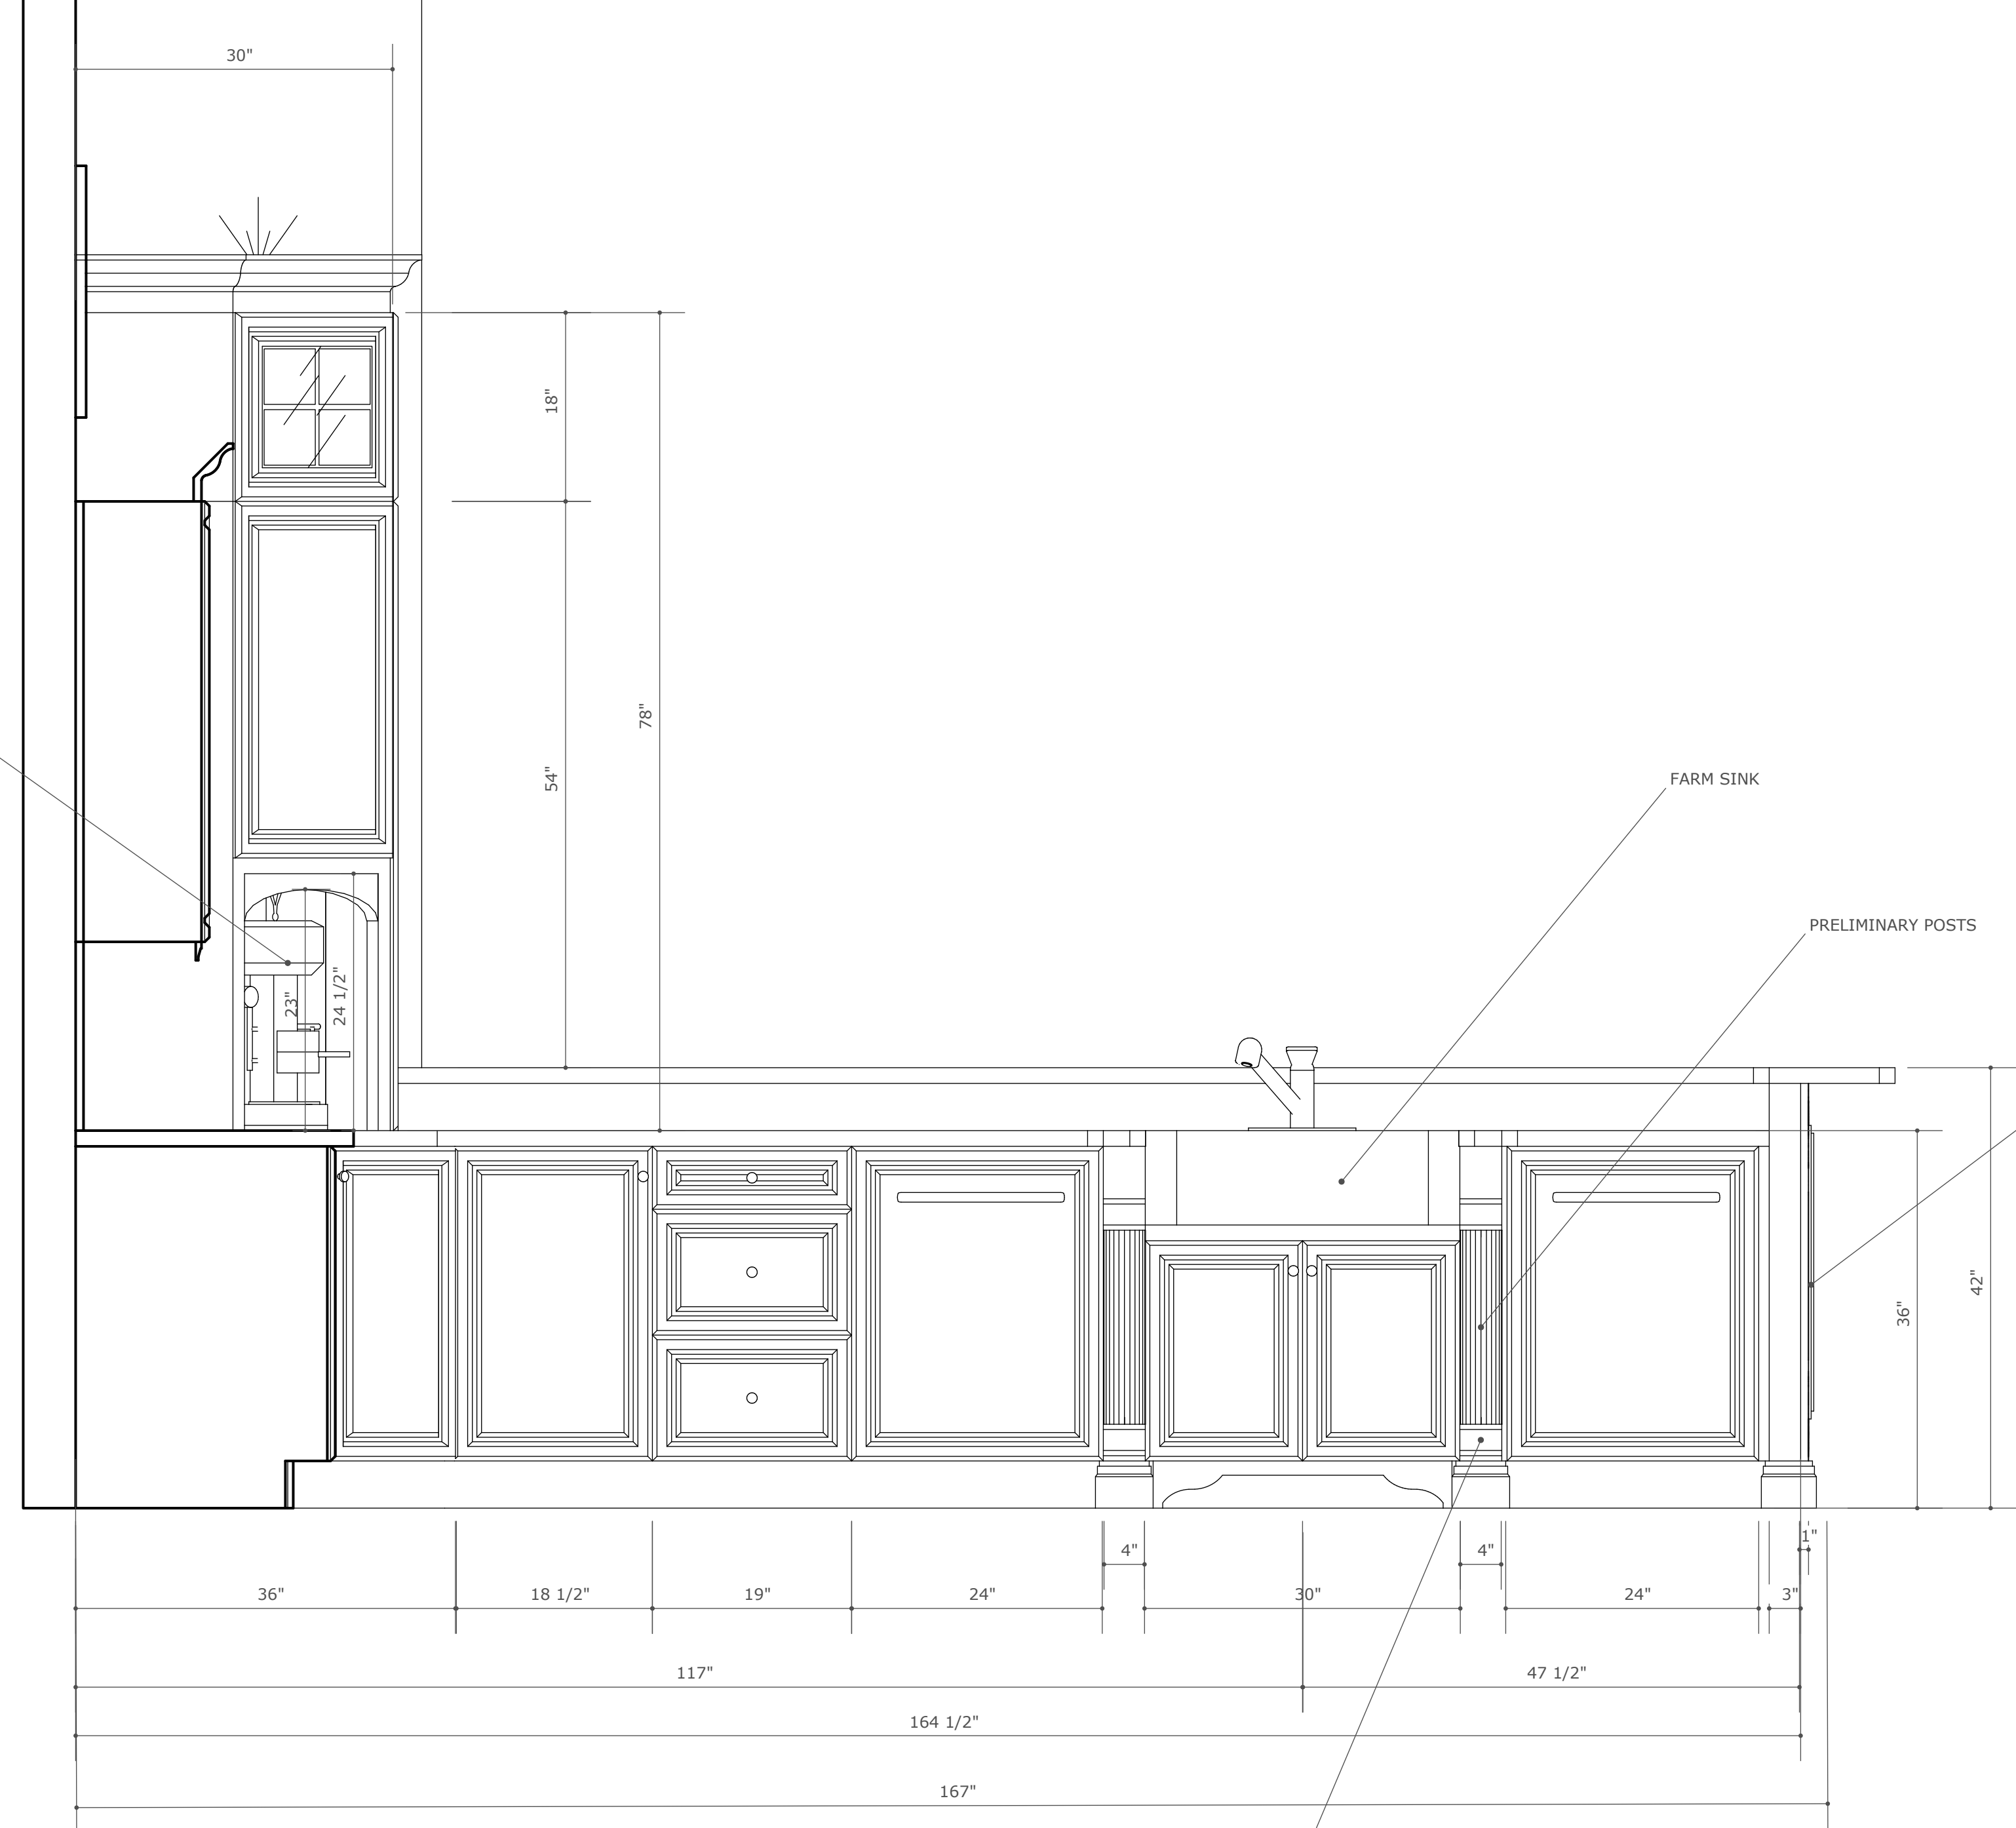 

FARM SINK

PRELIMINARY POSTS

INSET WOOD CONSTRUCTION
WITH APPLIED MOLDING
DETAIL ON END

ENKEBOLL
CLM AF1
SPLIT
OR
REEDED POST
HALF

C

ELEVATION PLAN : C
Scale: 1"

