



CREDITS:


DESIGN - JONATHAN
 DRAWINGS - JONATHAN
 BUILDER / REMODELER - BORELLI CONSTRUCTION NAPLES FL
 INTERIOR DESIGN - BORELLI CONSTRUCTION
 PRODUCT / SUPPLIER - EUROCRAFT FROM CABNU NAPLES FL



PERSPECTIVE :: A
scale:nts




PERSPECTIVE :: B
 scale:nts

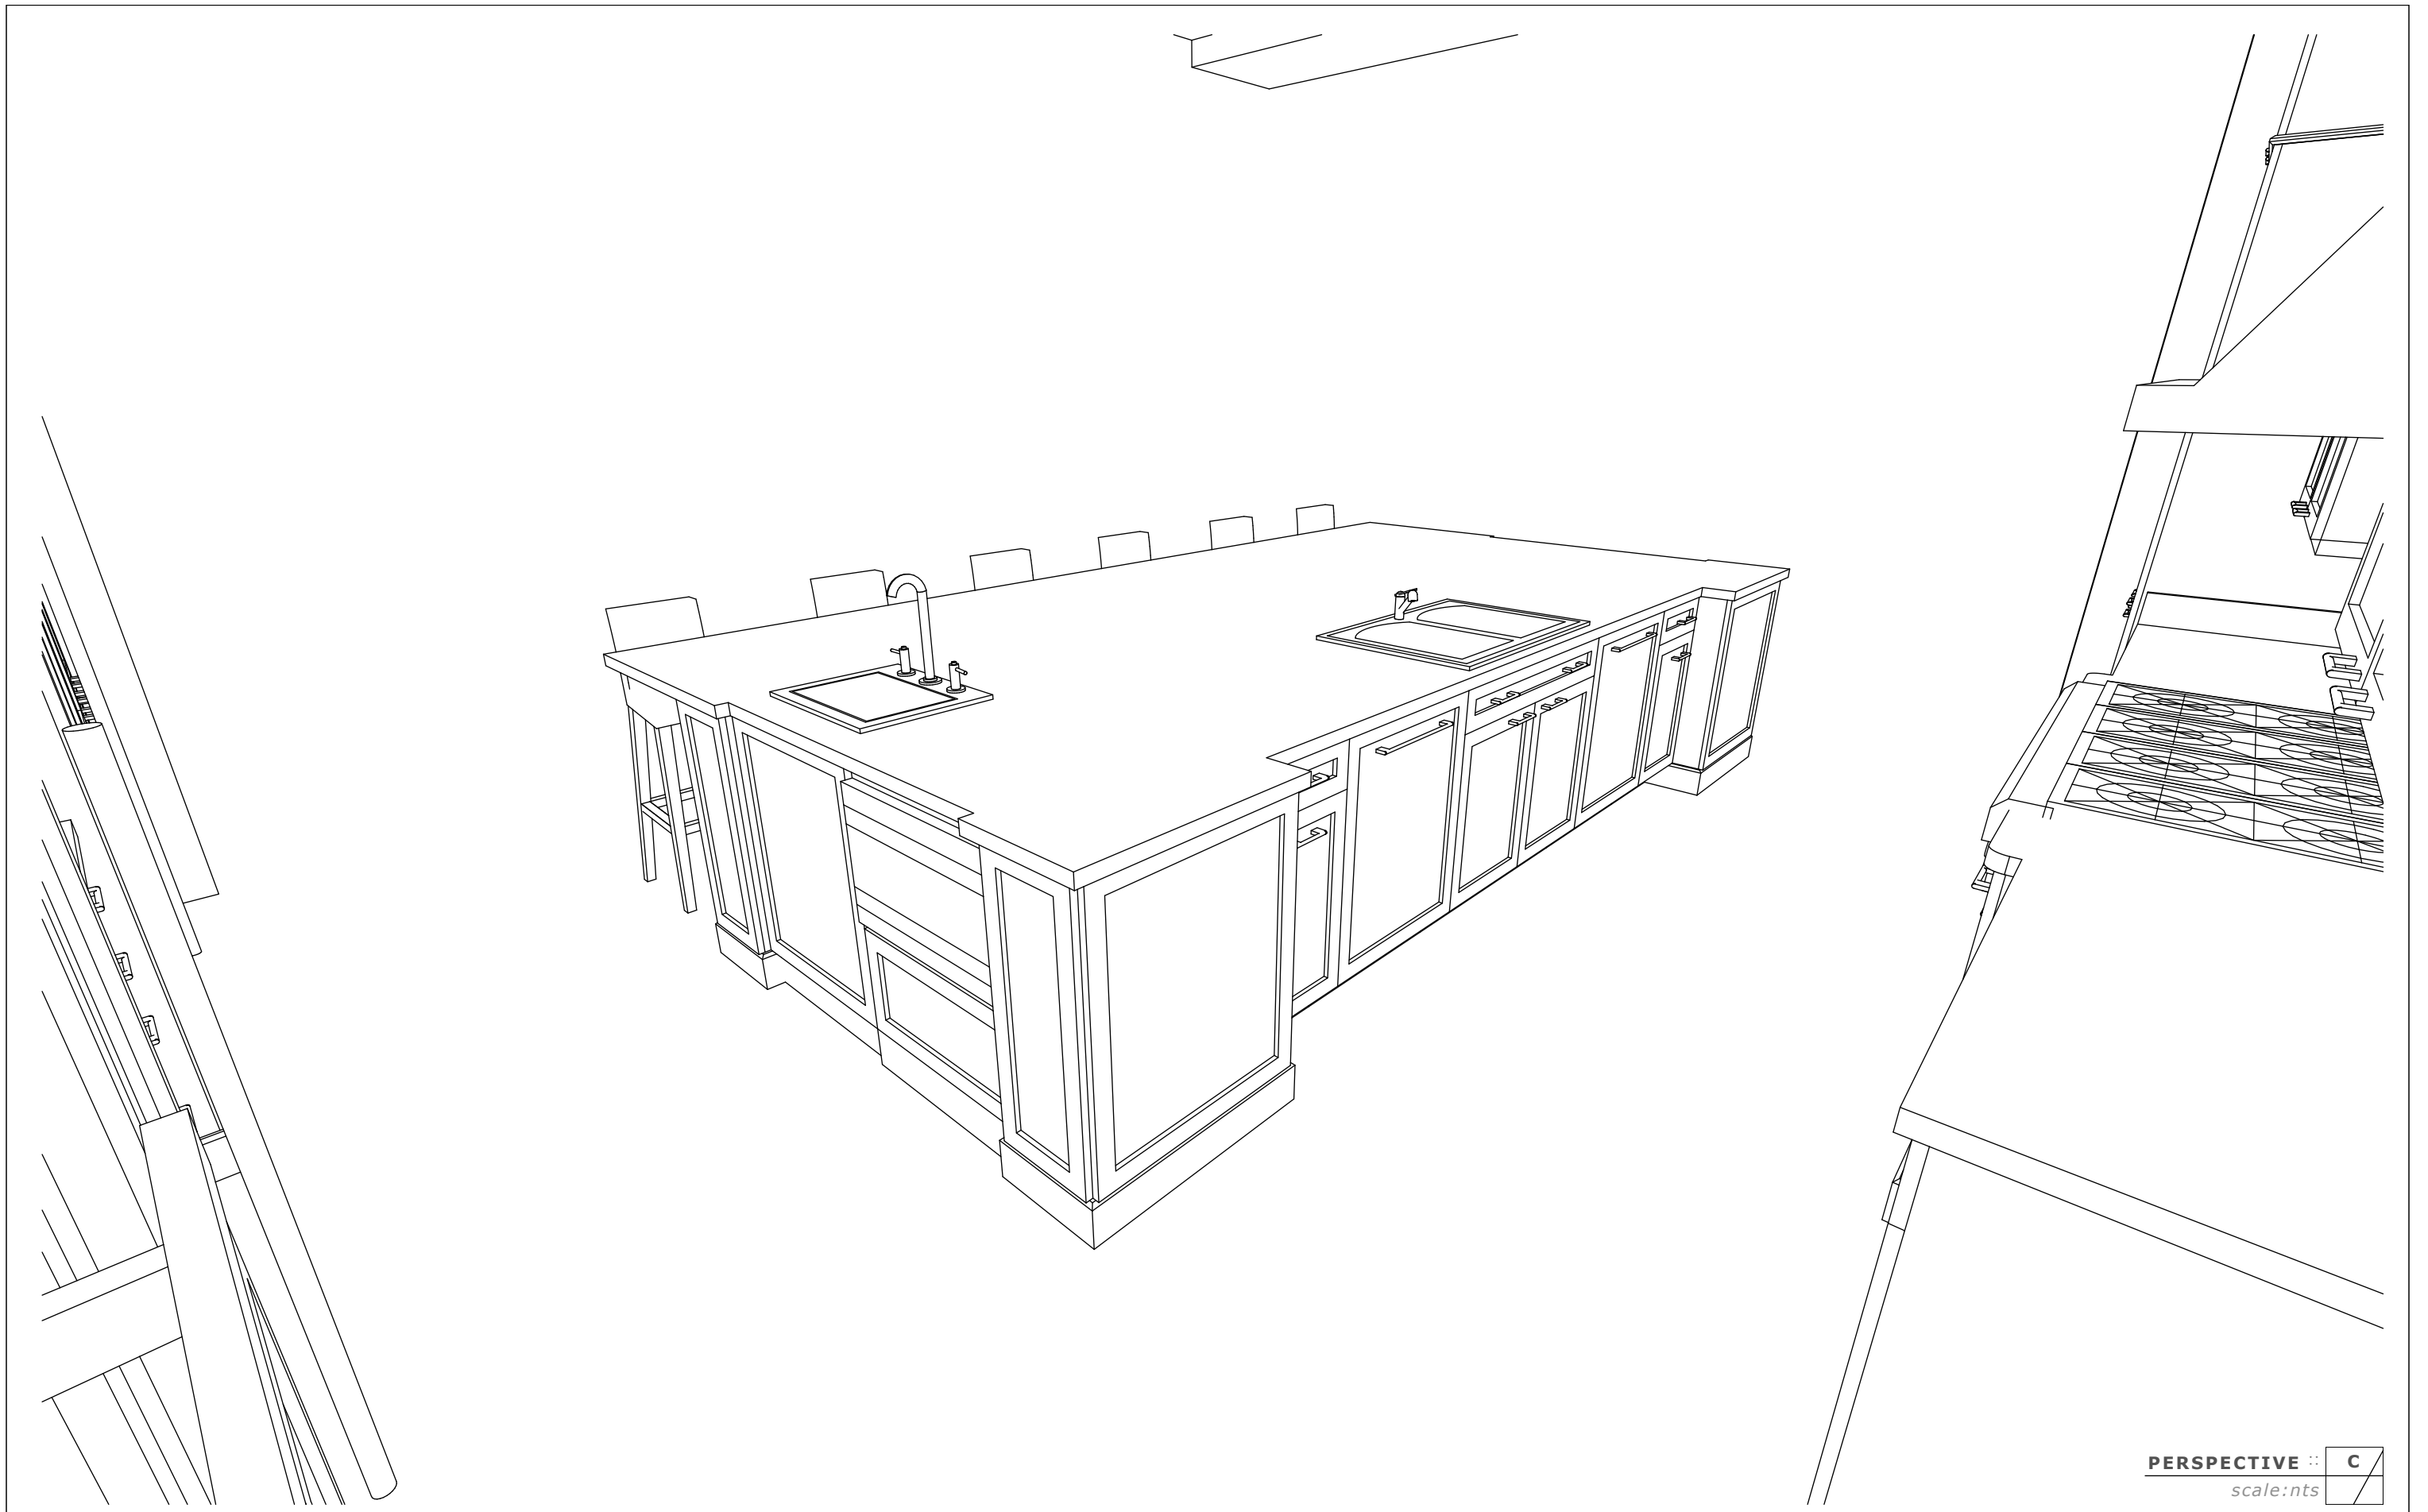

PERSPECTIVE :: C
 scale:nts


1	05/18/2012	ORIGINAL		
2	03/10/2013	INSTALL FINAL		

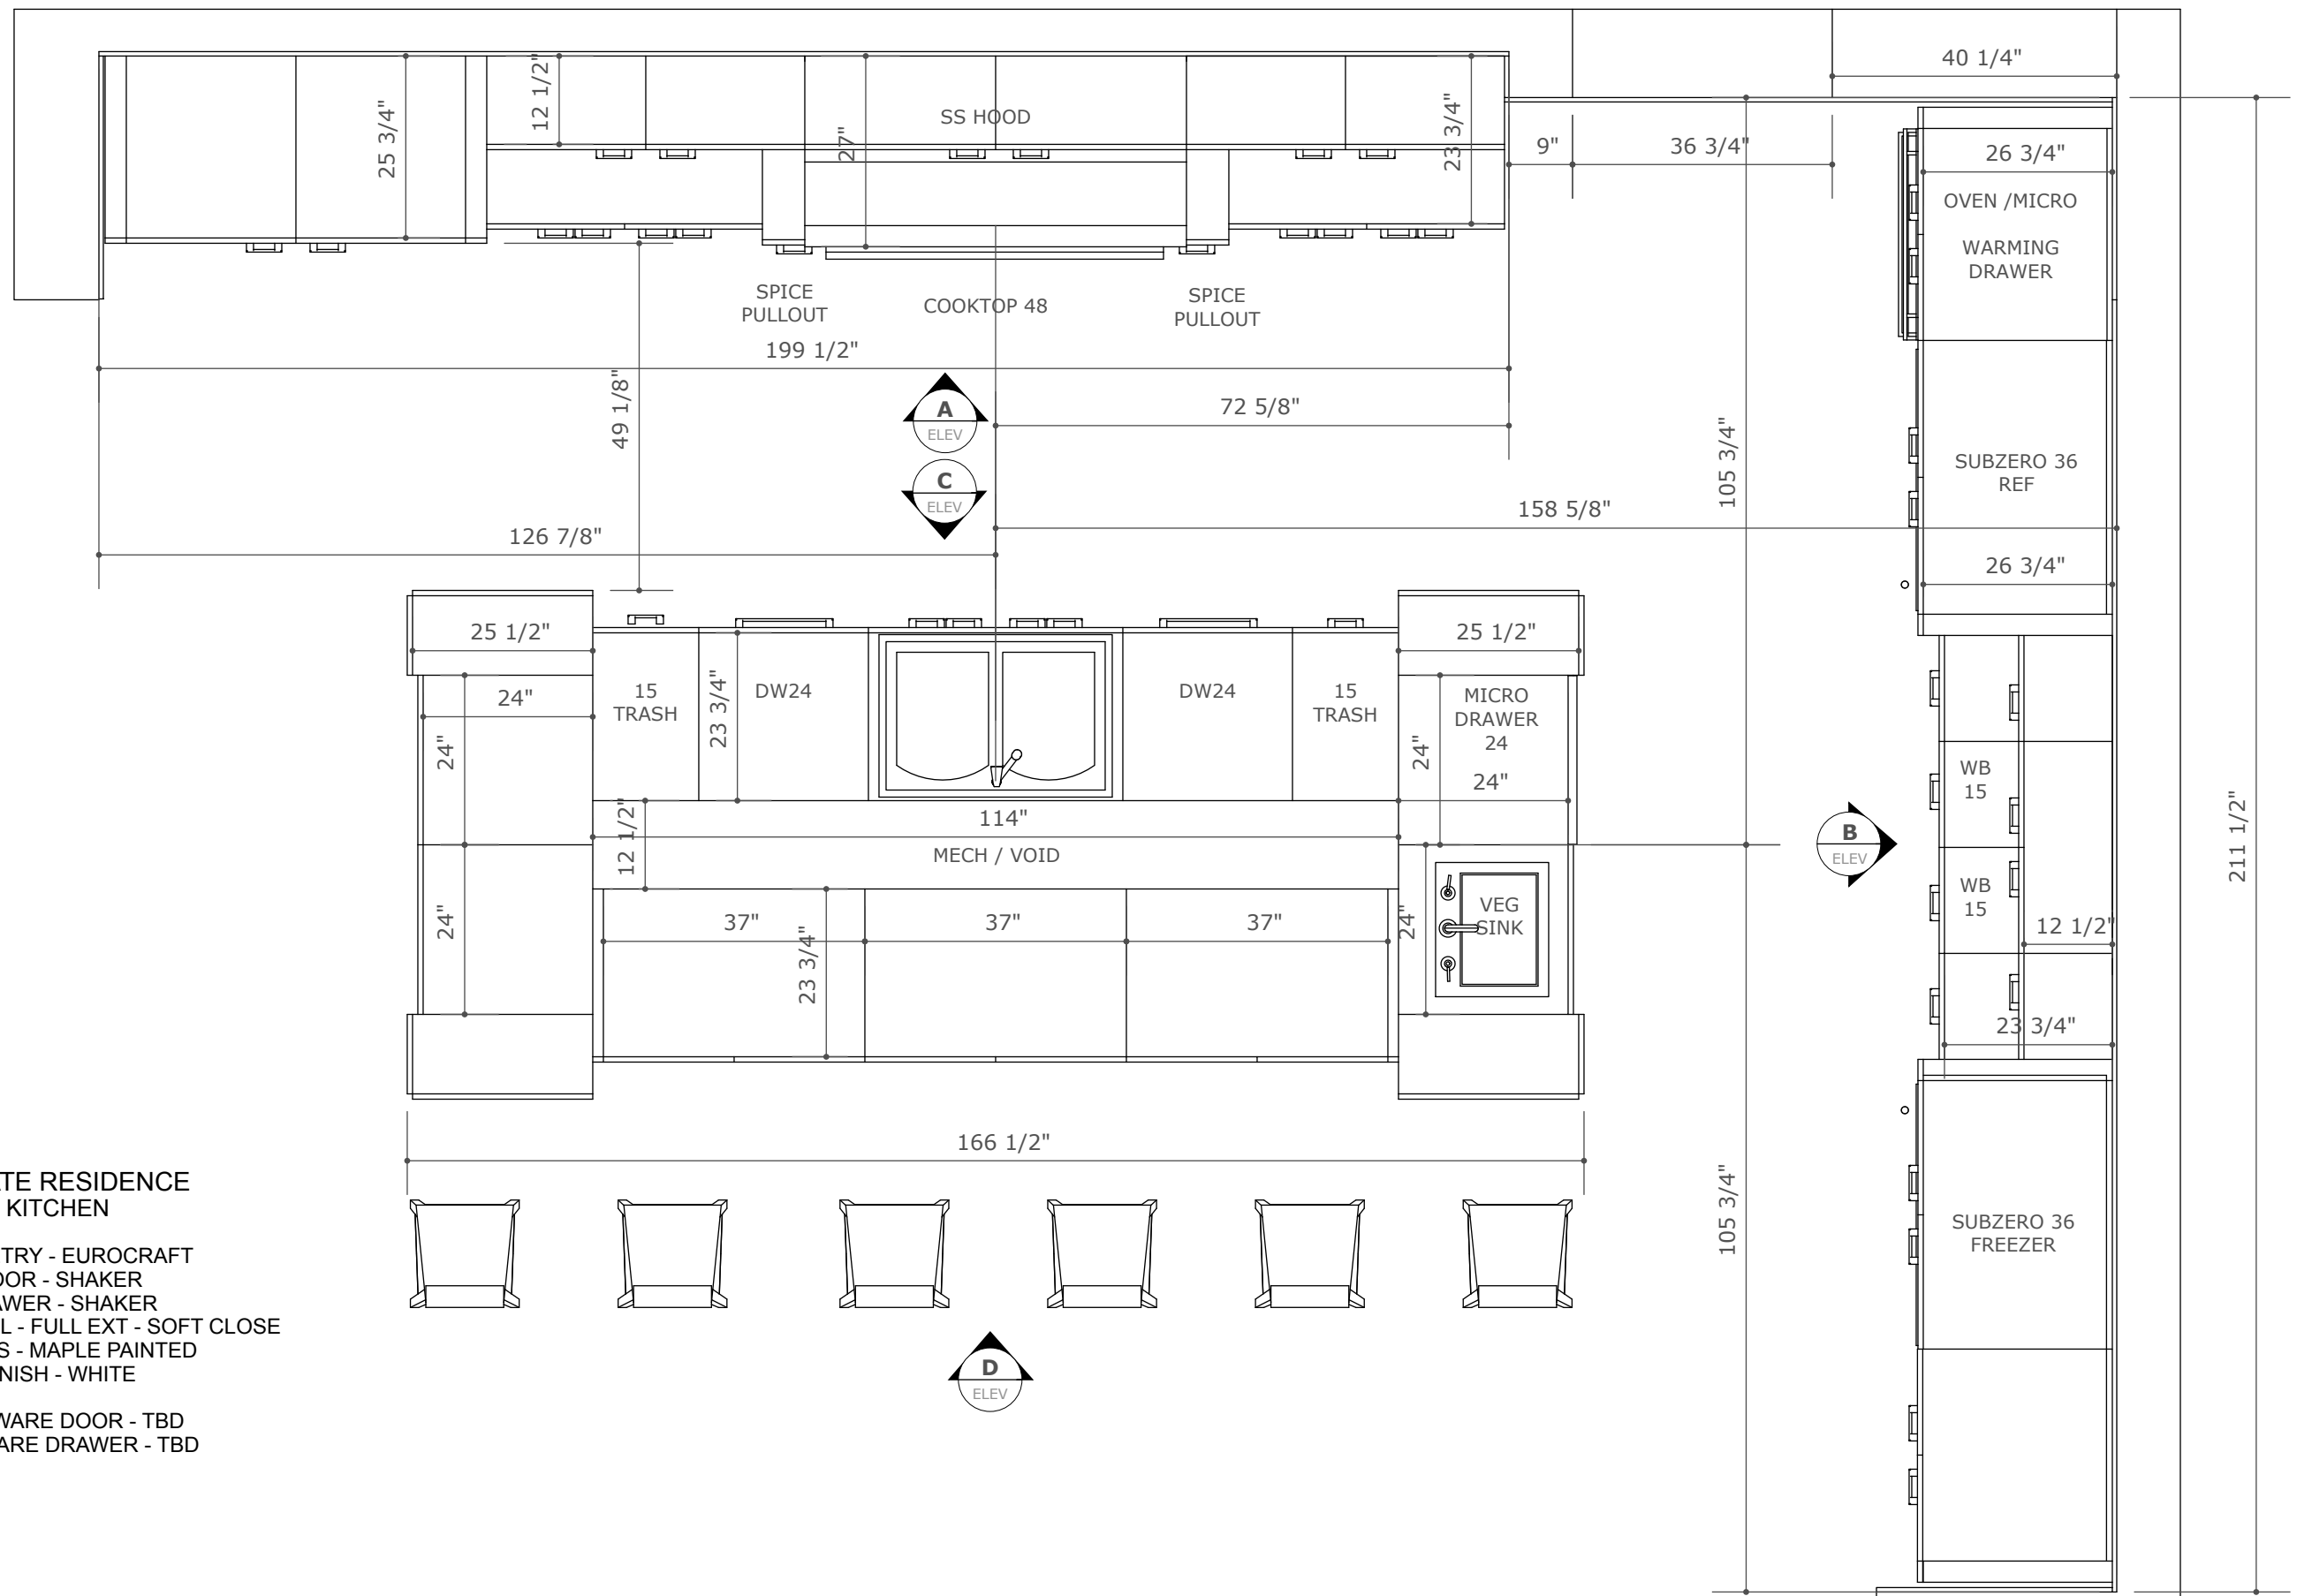


PRIVATE RESIDENCE KITCHEN
 CABINETRY - EURORAFT
 DOOR - SHAKER
 DRAWER - SHAKER
 WOOD DOVETAIL - FULL EXT - SOFT CLOSE
 SPECIES - MAPLE PAINTED
 FINISH - WHITE
 HARDWARE DOOR - TBD
 HARDWARE DRAWER - TBD

FLOOR PLAN :: A
 scale: 1/2"

NOTE: THIS DRAWING IS FOR DESIGN PURPOSES ONLY. VERIFY ALL DEVICES IN FIELD BEFORE INSTALLATION.			
THIS DRAWING IS NOT NECESSARILY TO SCALE. THE DESIGN, CONCEPTS, SPECIFICATIONS AND DOCUMENTS HEREIN ARE THE PROPERTY OF KBCD - DESIGNS BY JONATHAN AND ARE FOR GRAPHICAL REPRESENTATION ONLY. VARIATIONS IN WOOD, COLOR, SHAPE, STYLE, AND APPLIANCES WILL VARY. NO PART THEREOF SHALL BE COPIED OR OTHERWISE DISCLOSED TO, OR USED BY OTHERS WITHOUT THE WRITTEN CONSENT OF KBCD - DESIGNS BY JONATHAN UNTIL SUCH TIME AS CONTRACT BUSINESS DOCUMENTS HAVE BEEN COMPLETED BETWEEN KBCD - DESIGNS BY JONATHAN AND CUSTOMER.			
1	05/18/2012	ORIGINAL	
2	03/10/2013	INSTALL FINAL	

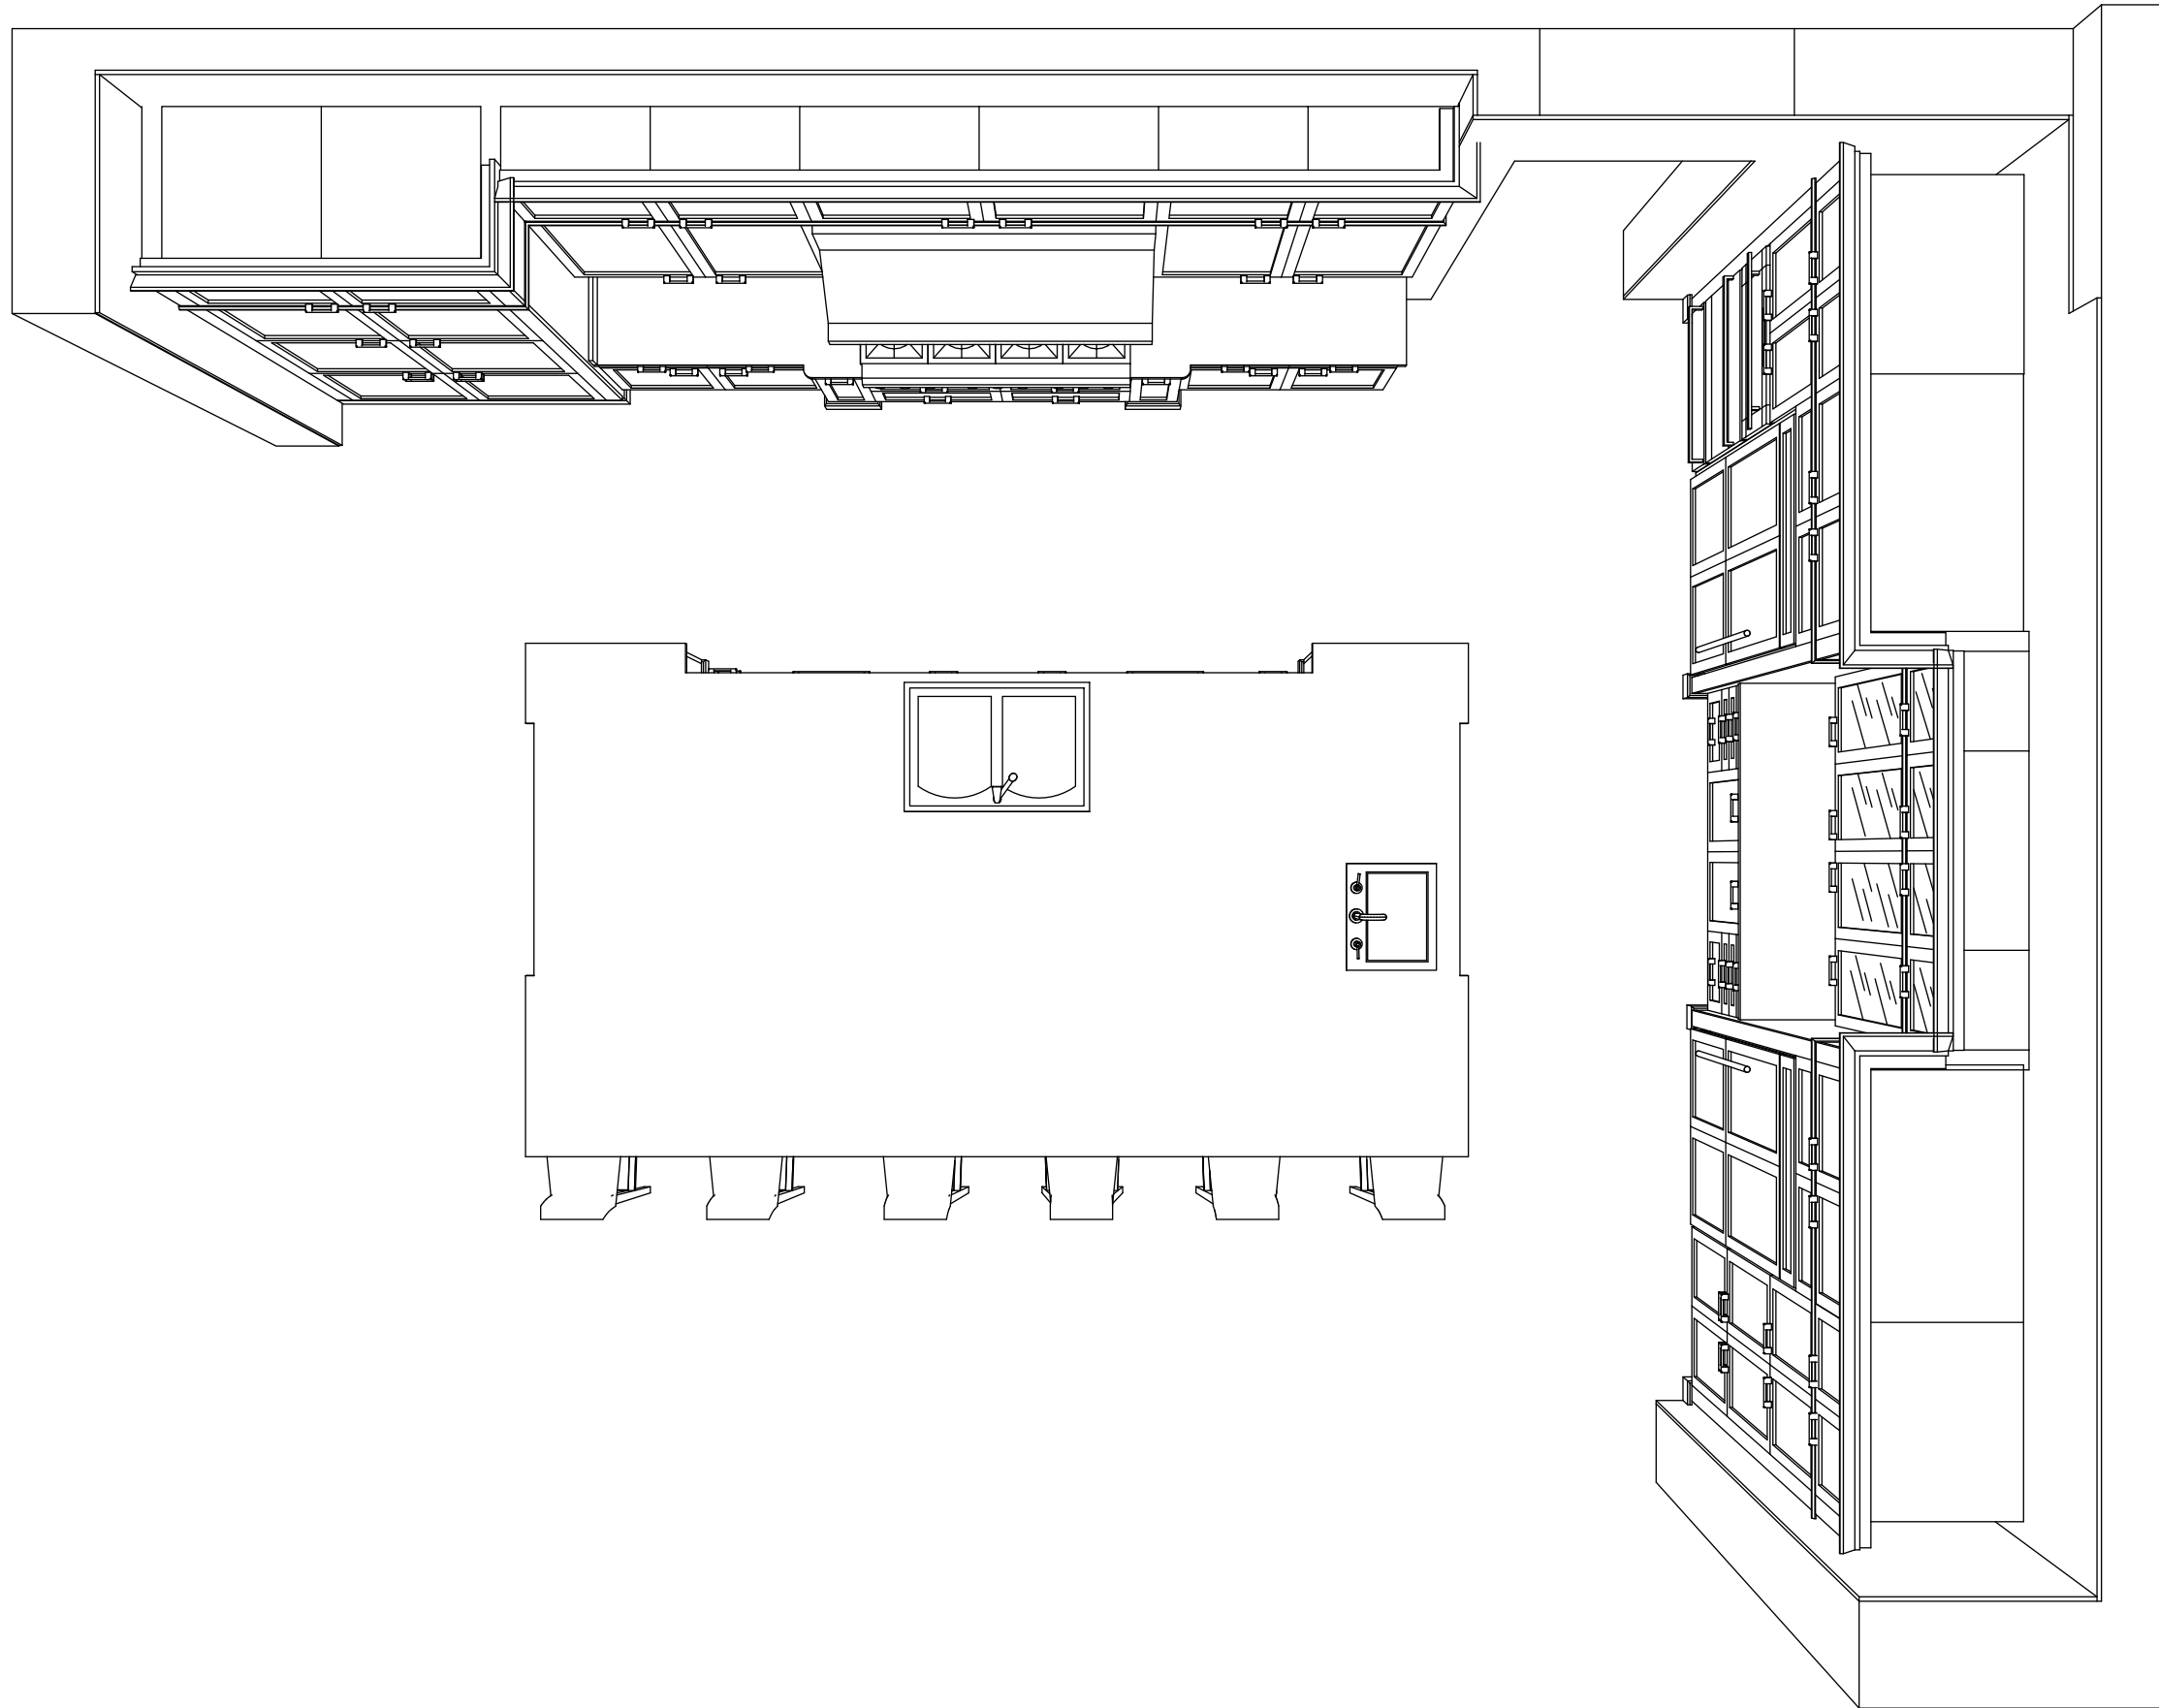

FLOOR PLAN :: B
scale: nts

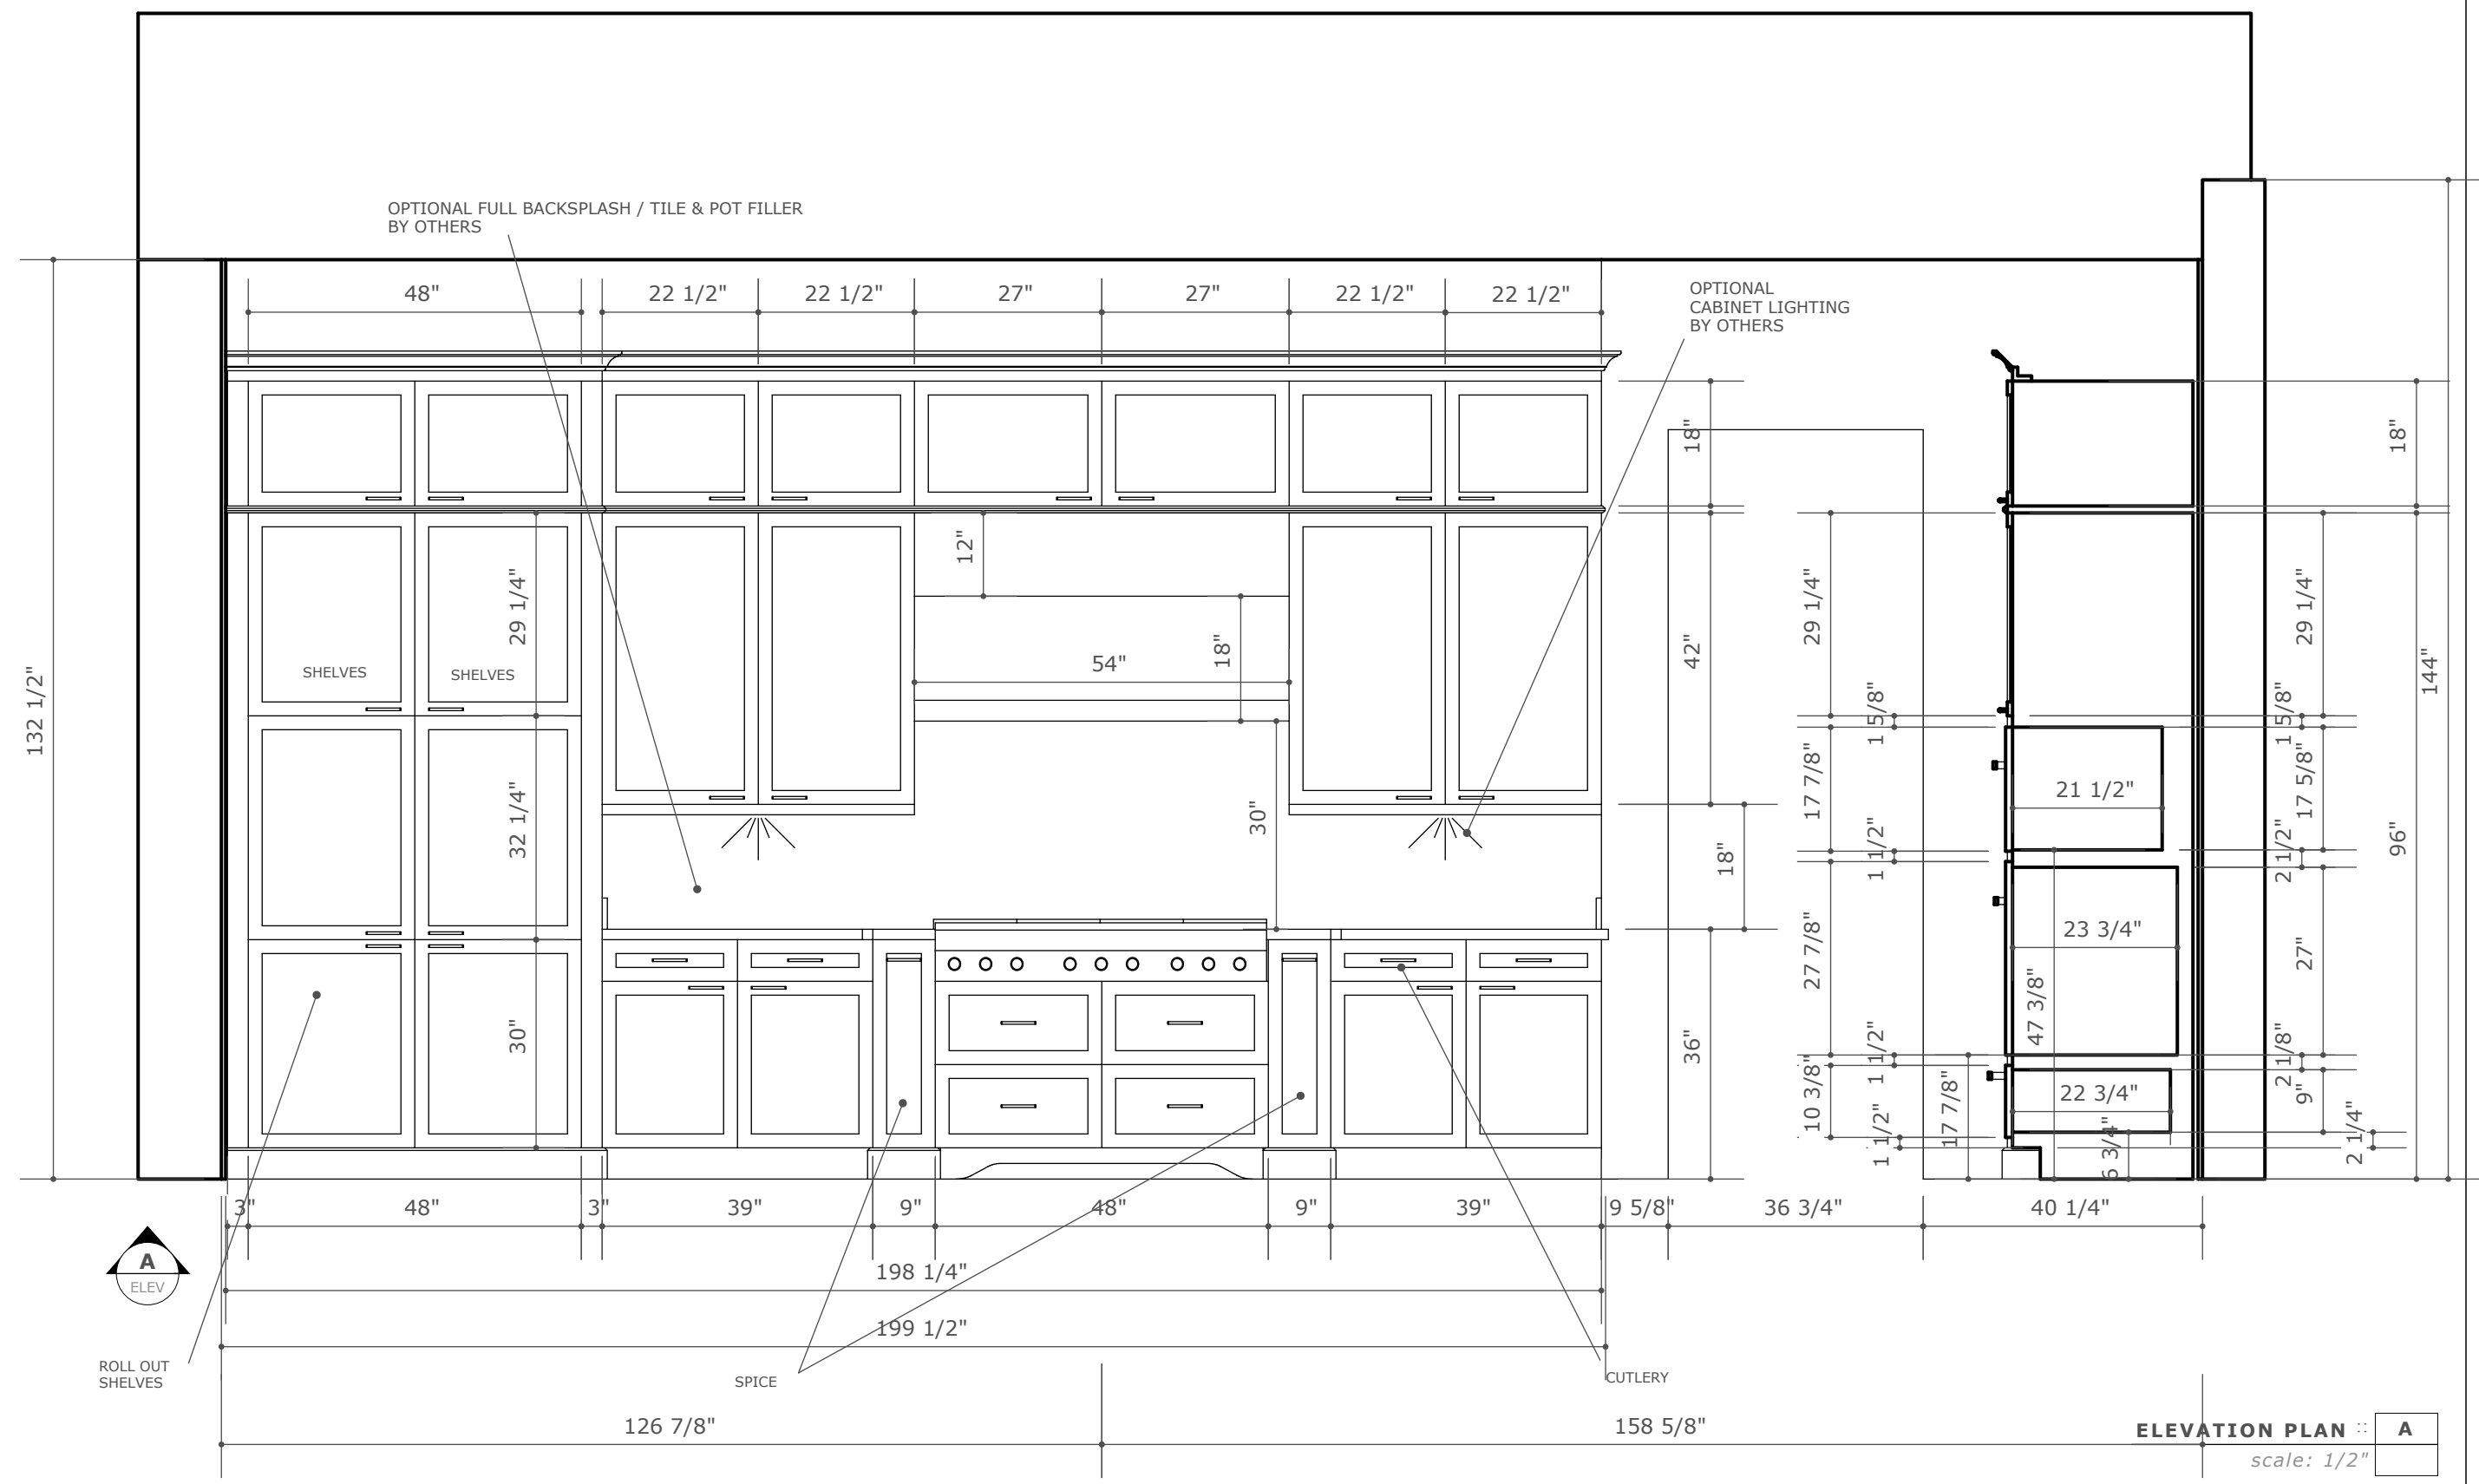


ROLL OUT SHELVES



SPICE

CUTLERY

ELEVATION PLAN :: A
scale: 1/2"

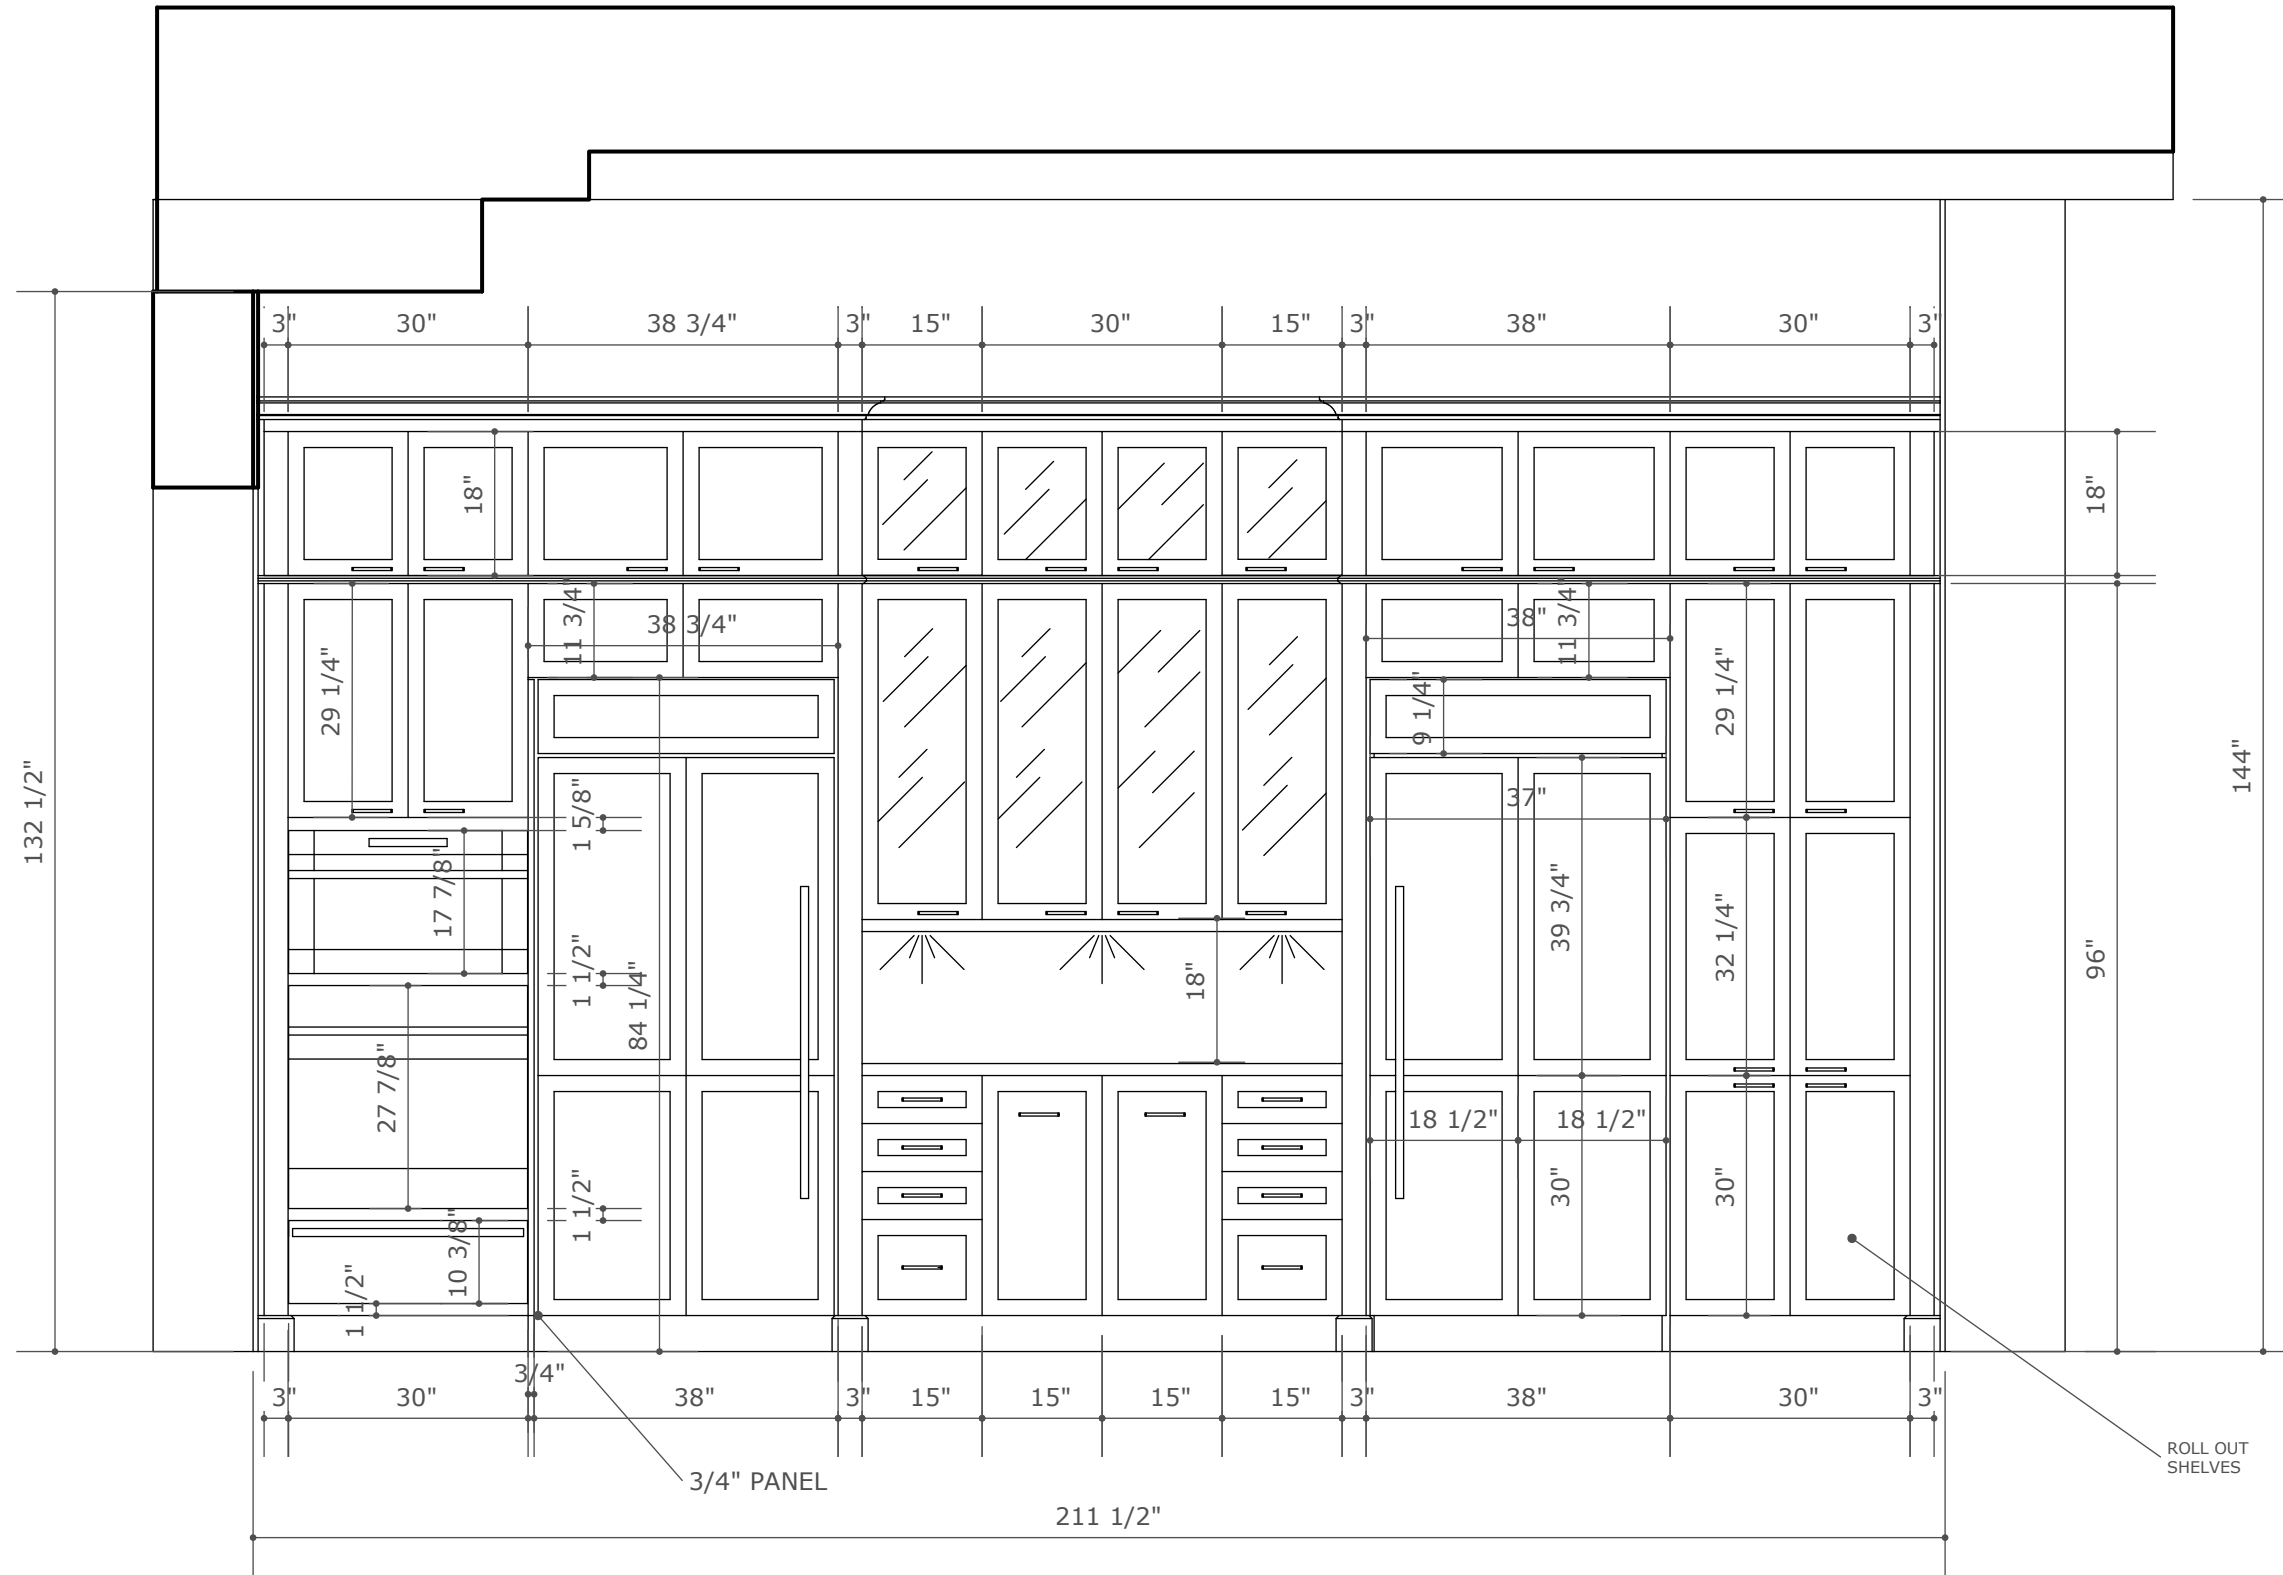

ELEVATION PLAN :: B
 scale: 1/2"

 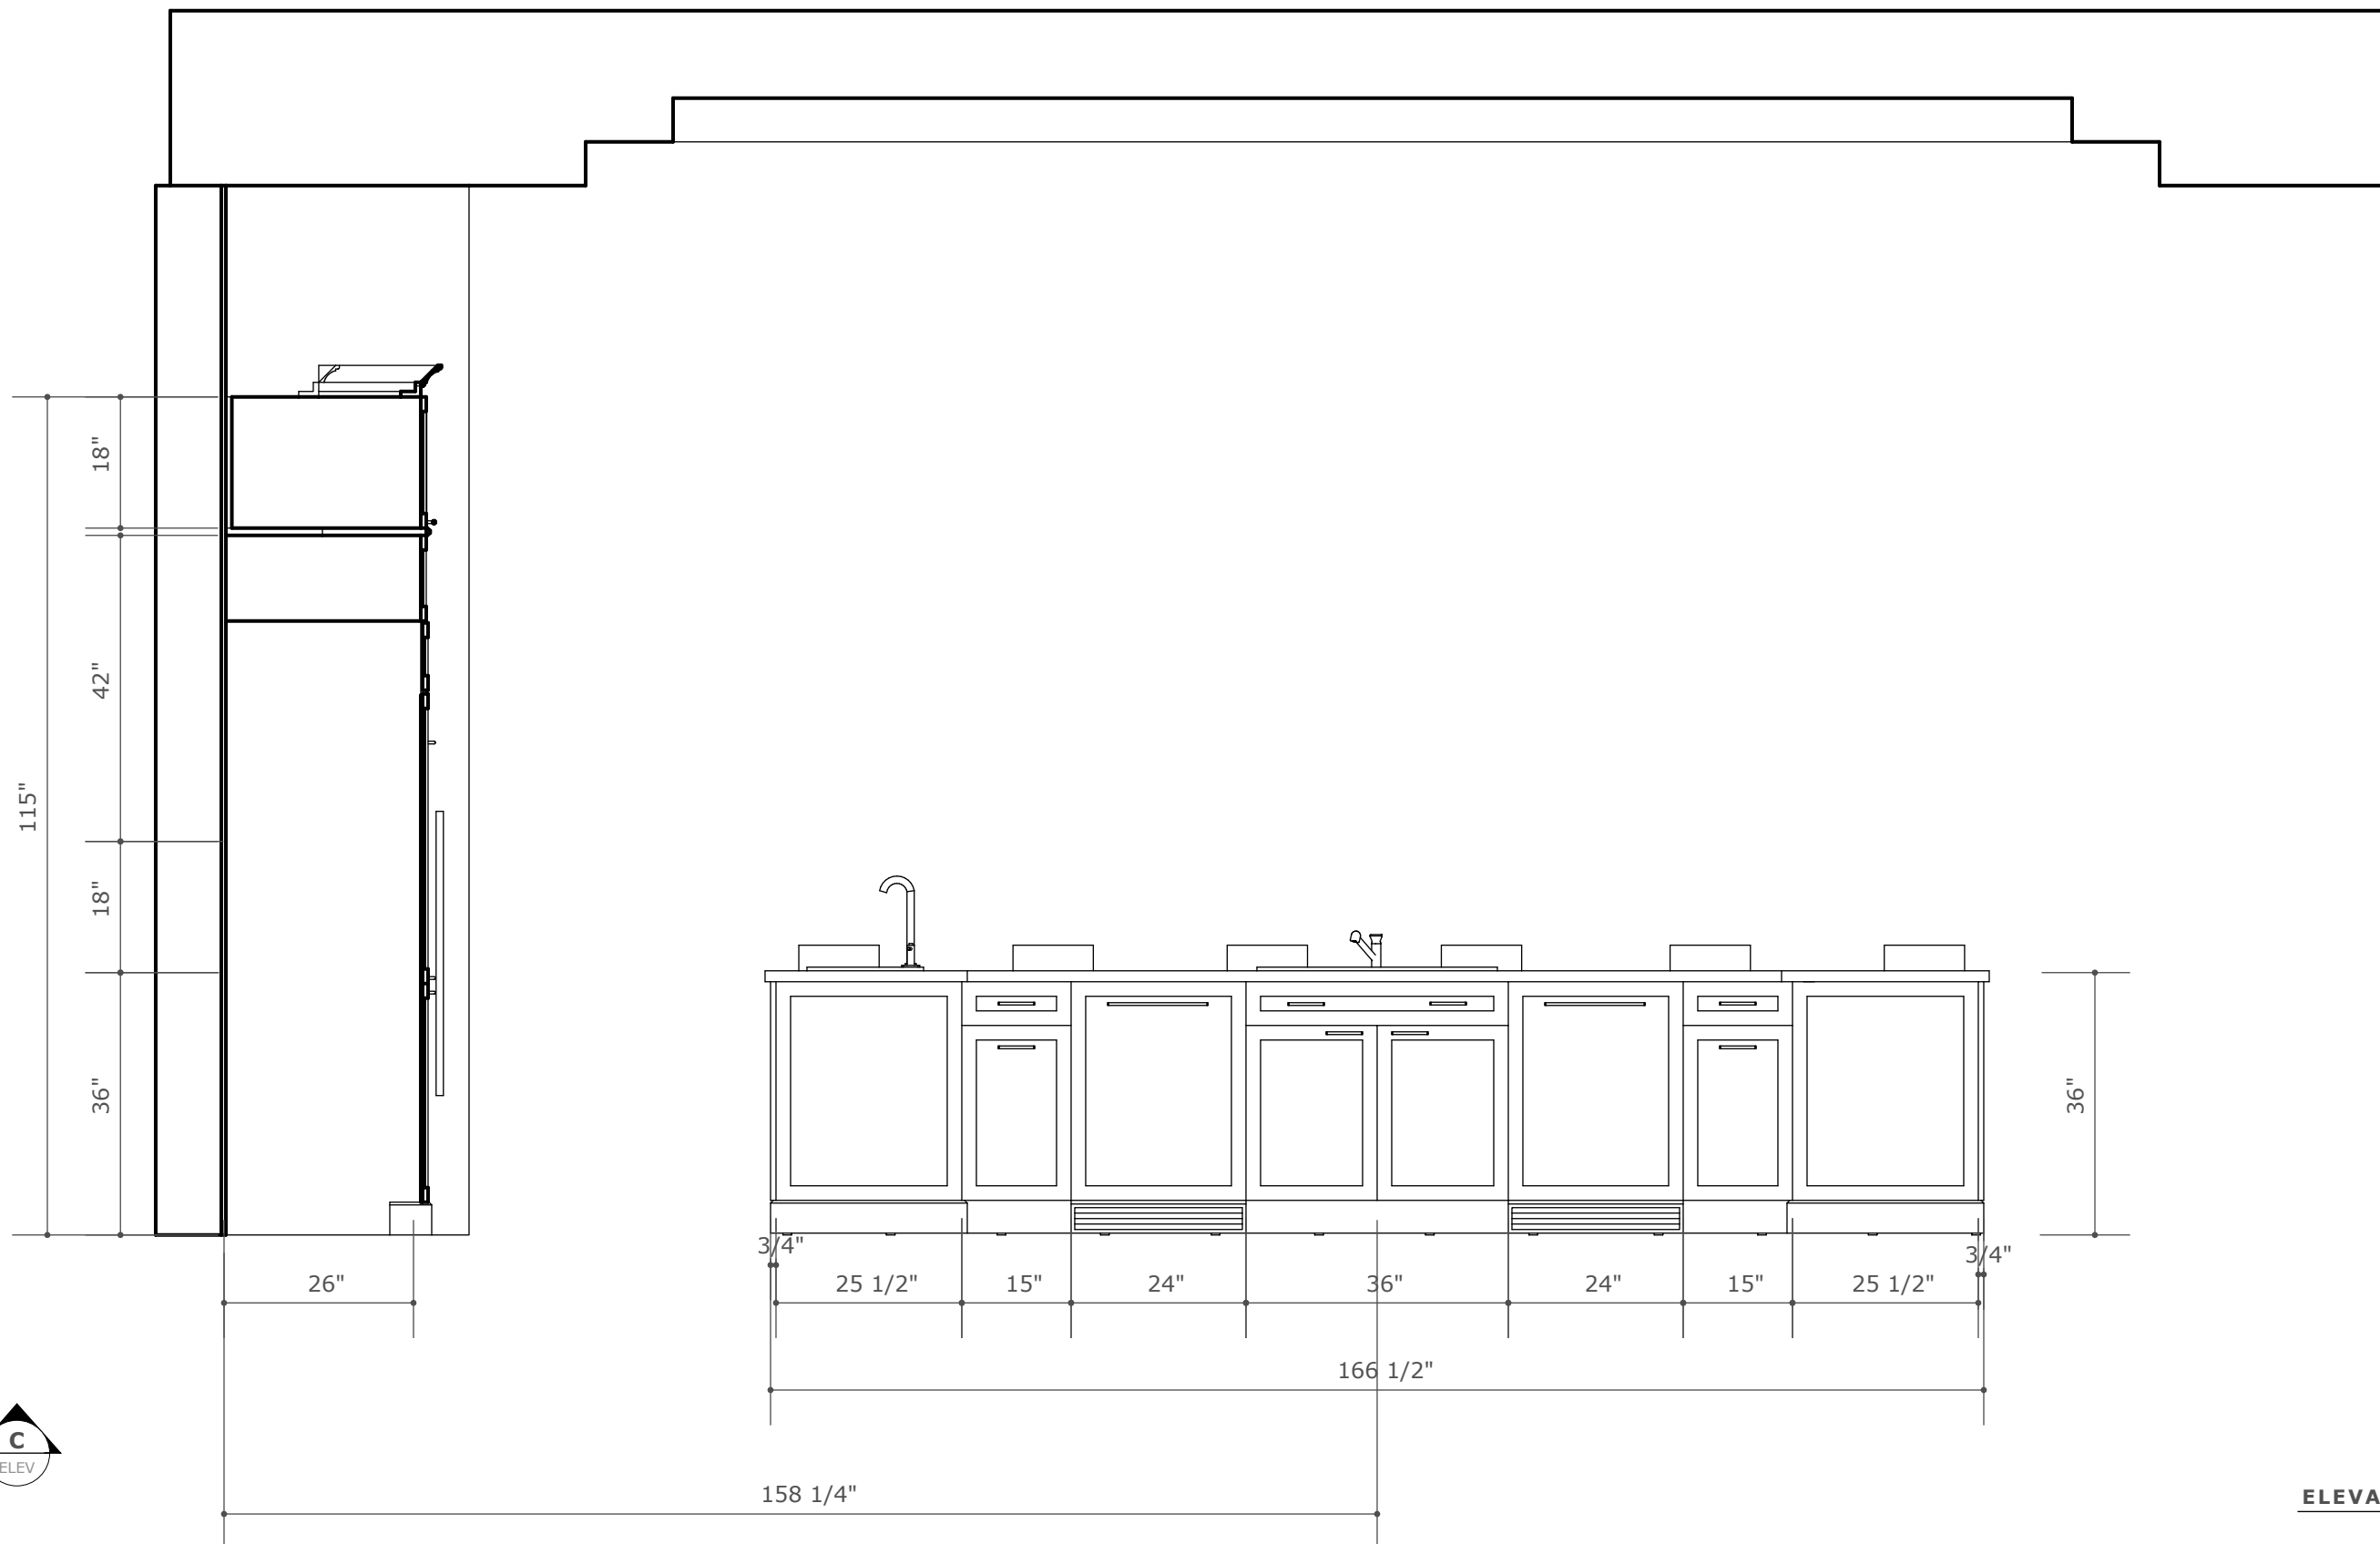

ELEVATION PLAN :: C
 scale: 1/2"

1	05/18/2012	ORIGINAL
2	03/10/2013	INSTALL FINAL