




CREDITS: PROPOSED DESIGN

DESIGN - JONATHAN
 DRAWINGS - JONATHAN
 BUILDER / REMODELER - BORELLI CONSTRUCTION CABNU
 INTERIOR DESIGN - BORELLI CONSTRUCTION
 PRODUCT - EUROCRAFT ITALIA



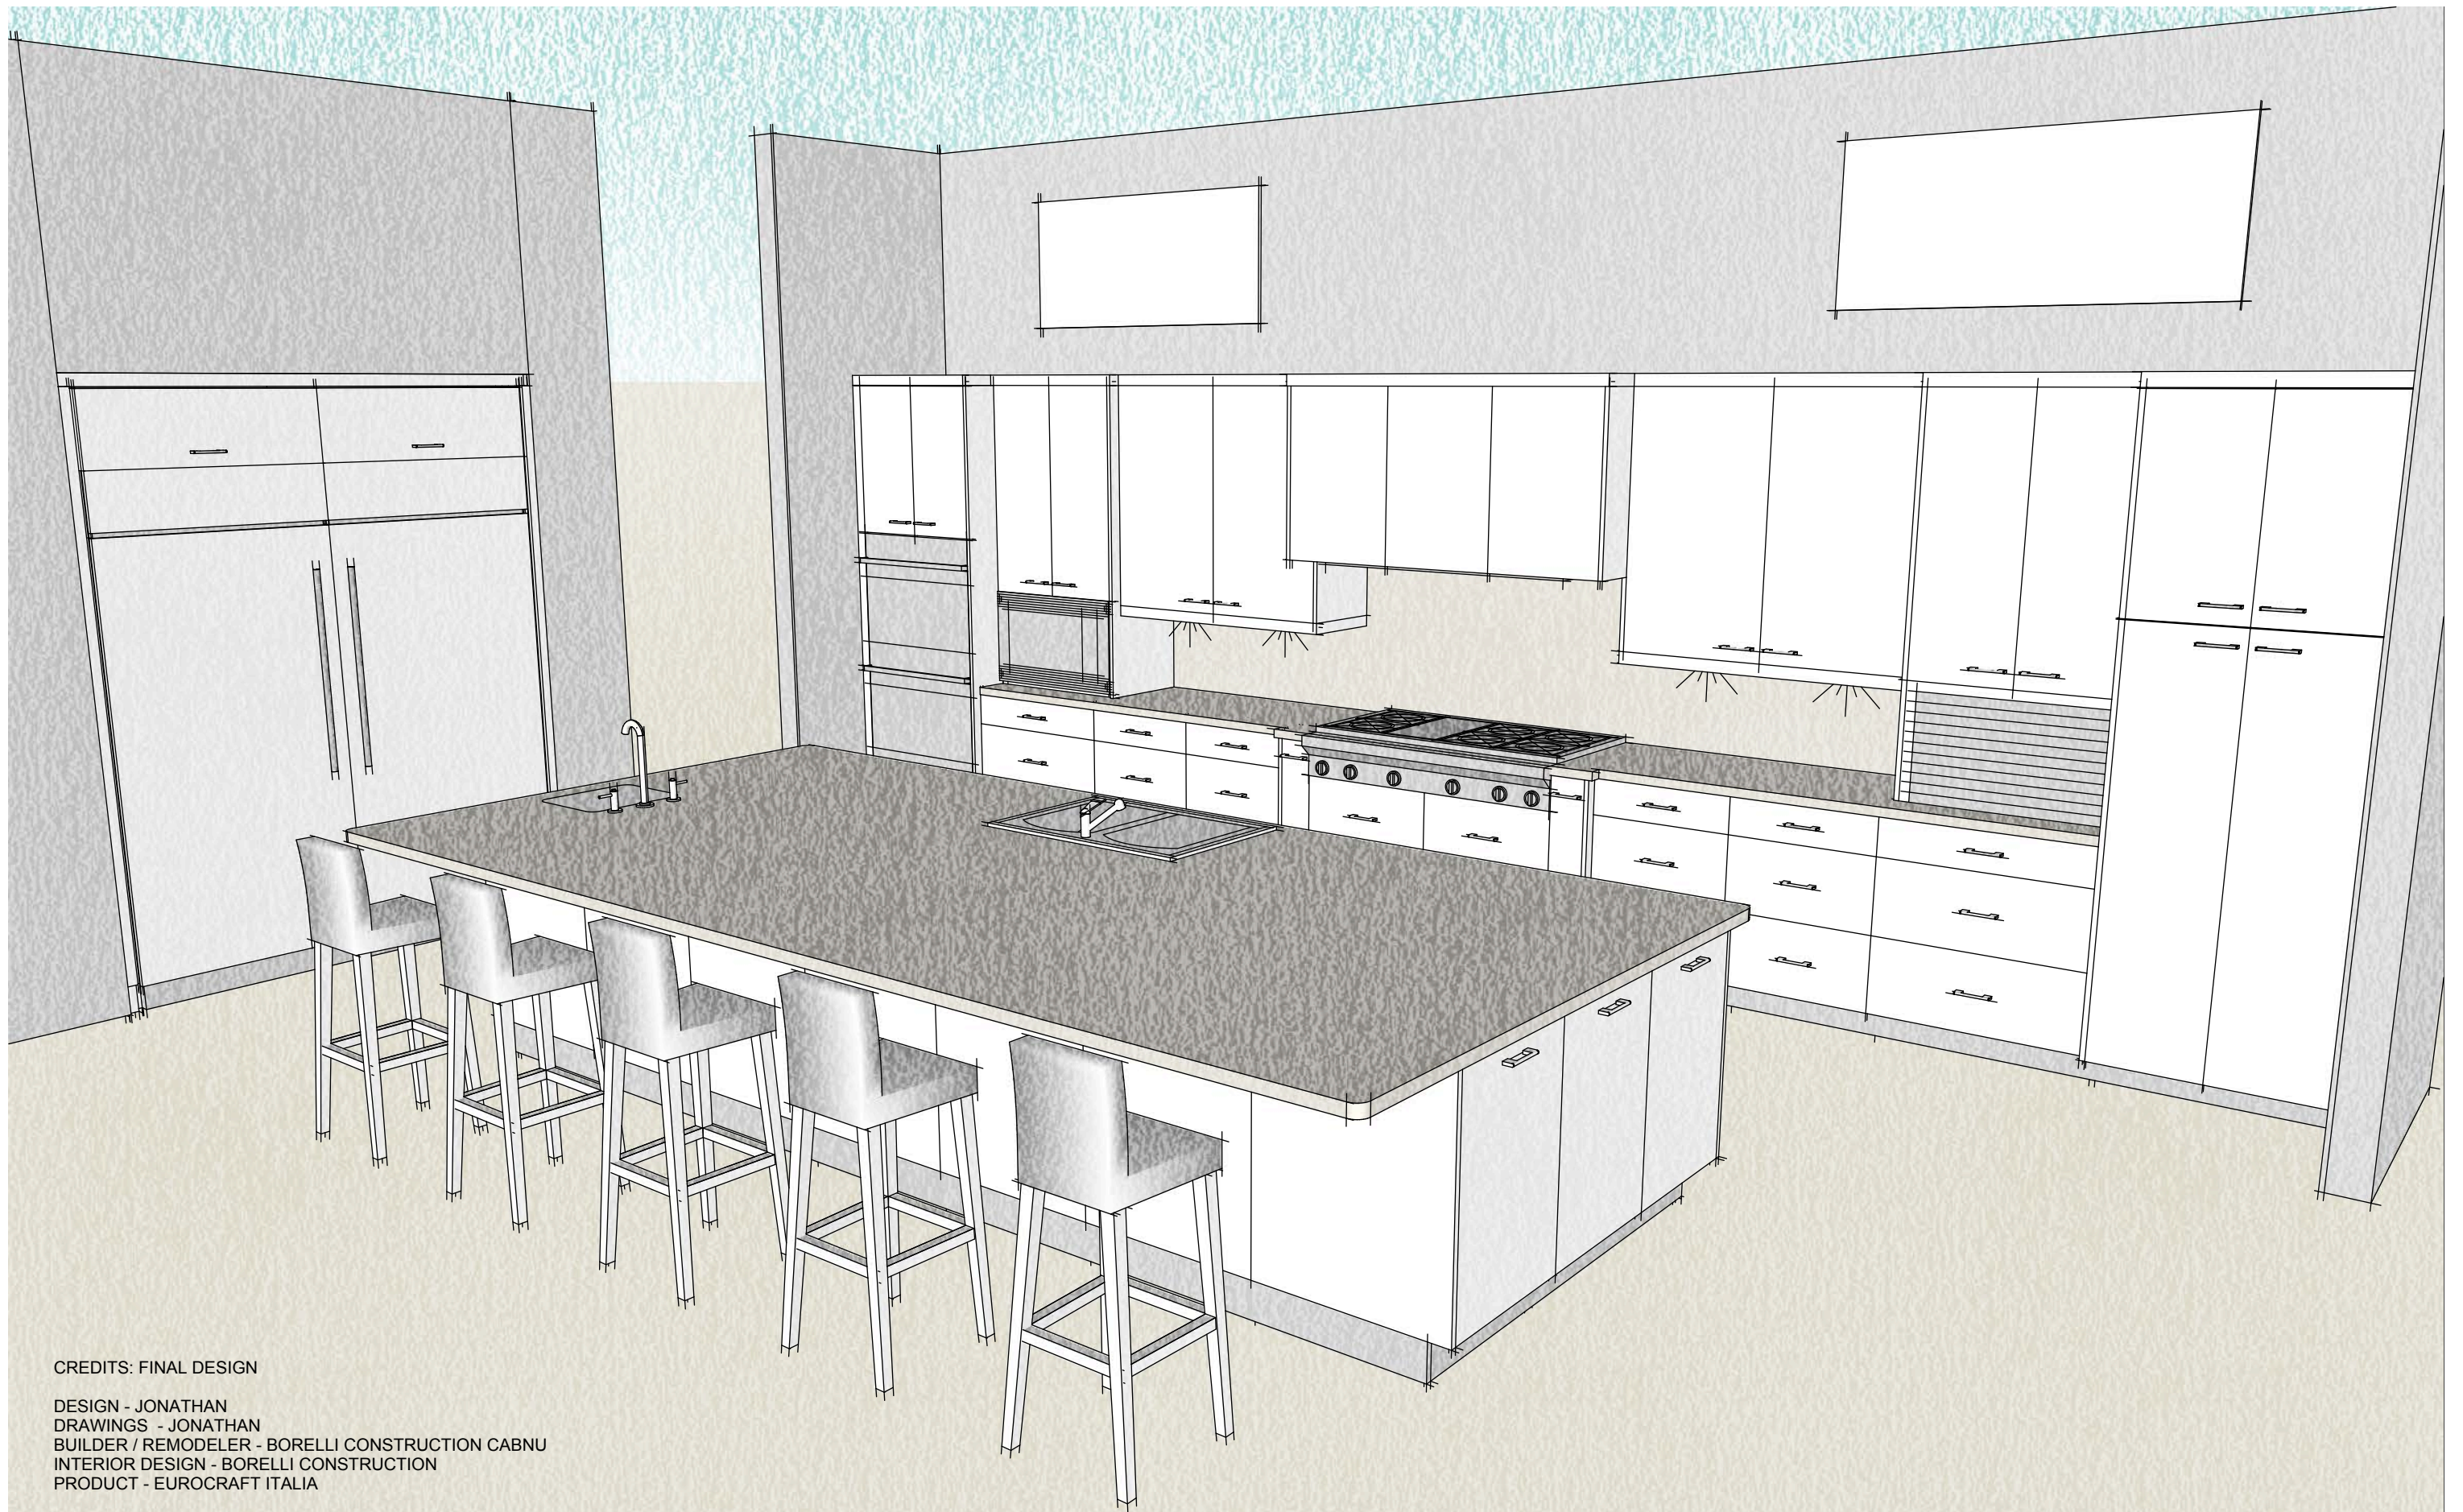


CREDITS: FINAL DESIGN


DESIGN - JONATHAN
 DRAWINGS - JONATHAN
 BUILDER / REMODELER - BORELLI CONSTRUCTION CABNU
 INTERIOR DESIGN - BORELLI CONSTRUCTION
 PRODUCT - EURO-CRAFT ITALIA


NOTE: THIS DRAWING IS FOR DESIGN PURPOSES ONLY. VERIFY ALL DEVICES IN FIELD BEFORE INSTALLATION.
 THIS DRAWING IS NOT NECESSARILY TO SCALE. THE DESIGN, CONCEPTS, SPECIFICATIONS AND DOCUMENTS HEREIN ARE THE PROPERTY OF KBCD - DESIGNS BY JONATHAN AND ARE FOR GRAPHICAL REPRESENTATION ONLY. VARIATIONS IN WOOD, COLOR, SHAPE, STYLE, AND APPLIANCES WILL VARY. NO PART THEREOF SHALL BE COPIED OR OTHERWISE DISCLOSED TO, OR USED BY OTHERS WITHOUT THE WRITTEN CONSENT OF KBCD - DESIGNS BY JONATHAN UNTIL SUCH TIME AS CONTRACT BUSINESS DOCUMENTS HAVE BEEN COMPLETED BETWEEN KBCD - DESIGNS BY JONATHAN AND CUSTOMER.

1	06/14/2012	ORIGINAL		
2	09/24/2012	CURRENT	PROPOSED FINAL	






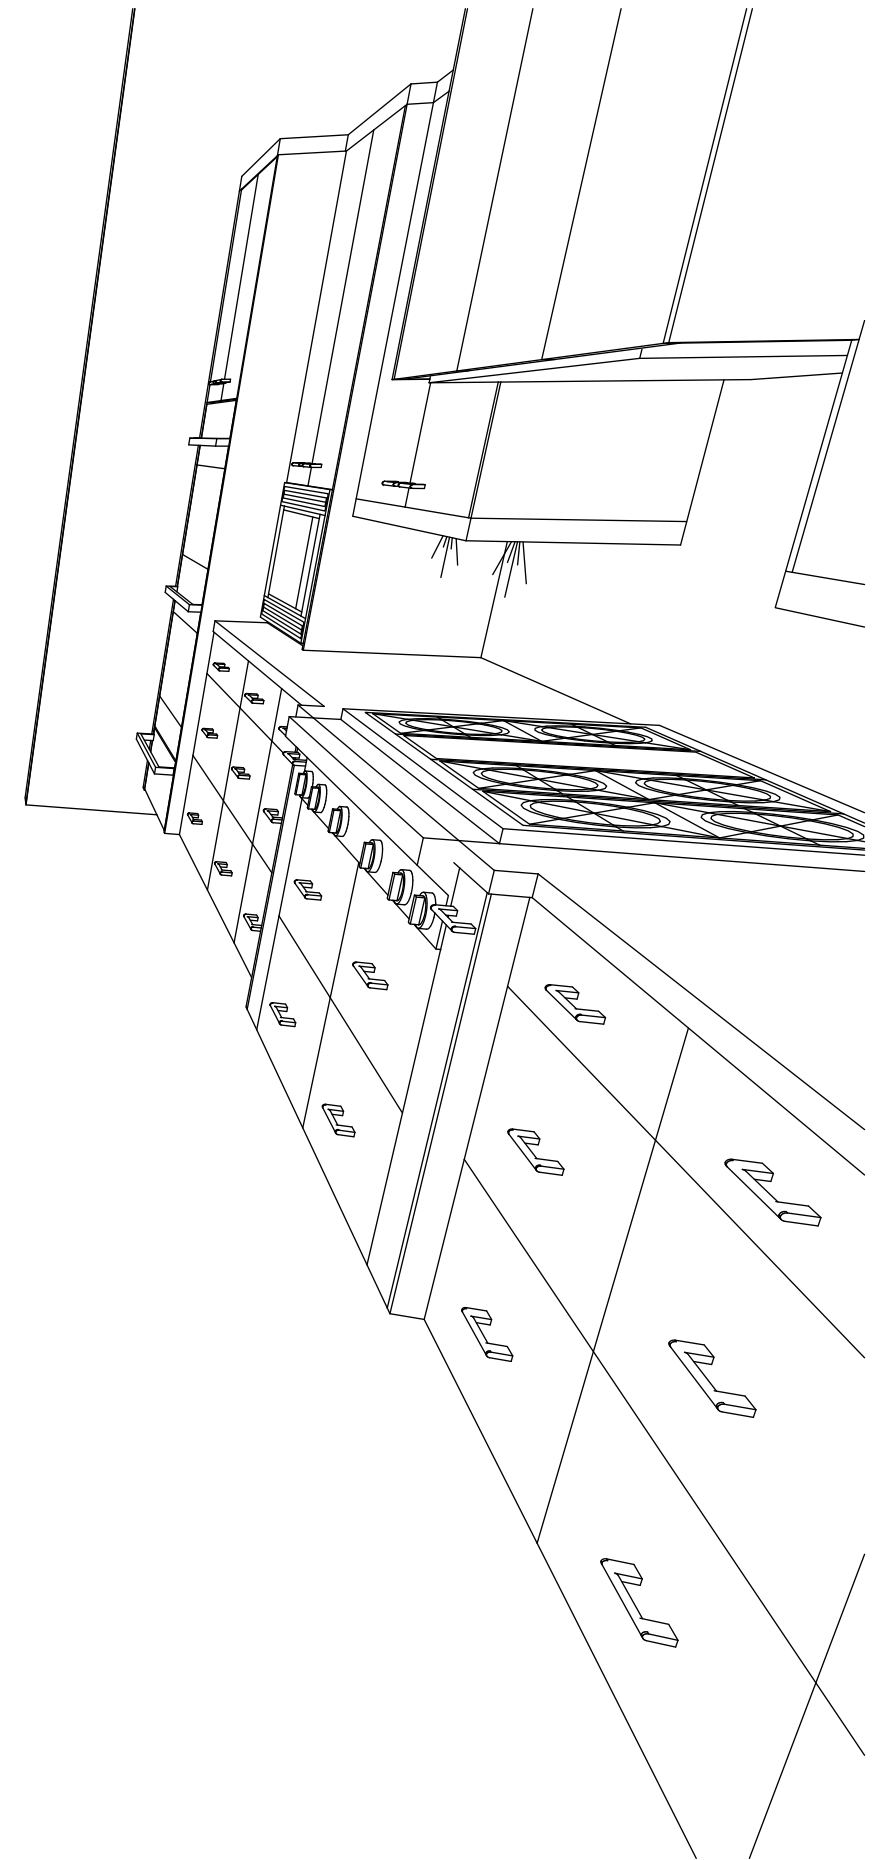

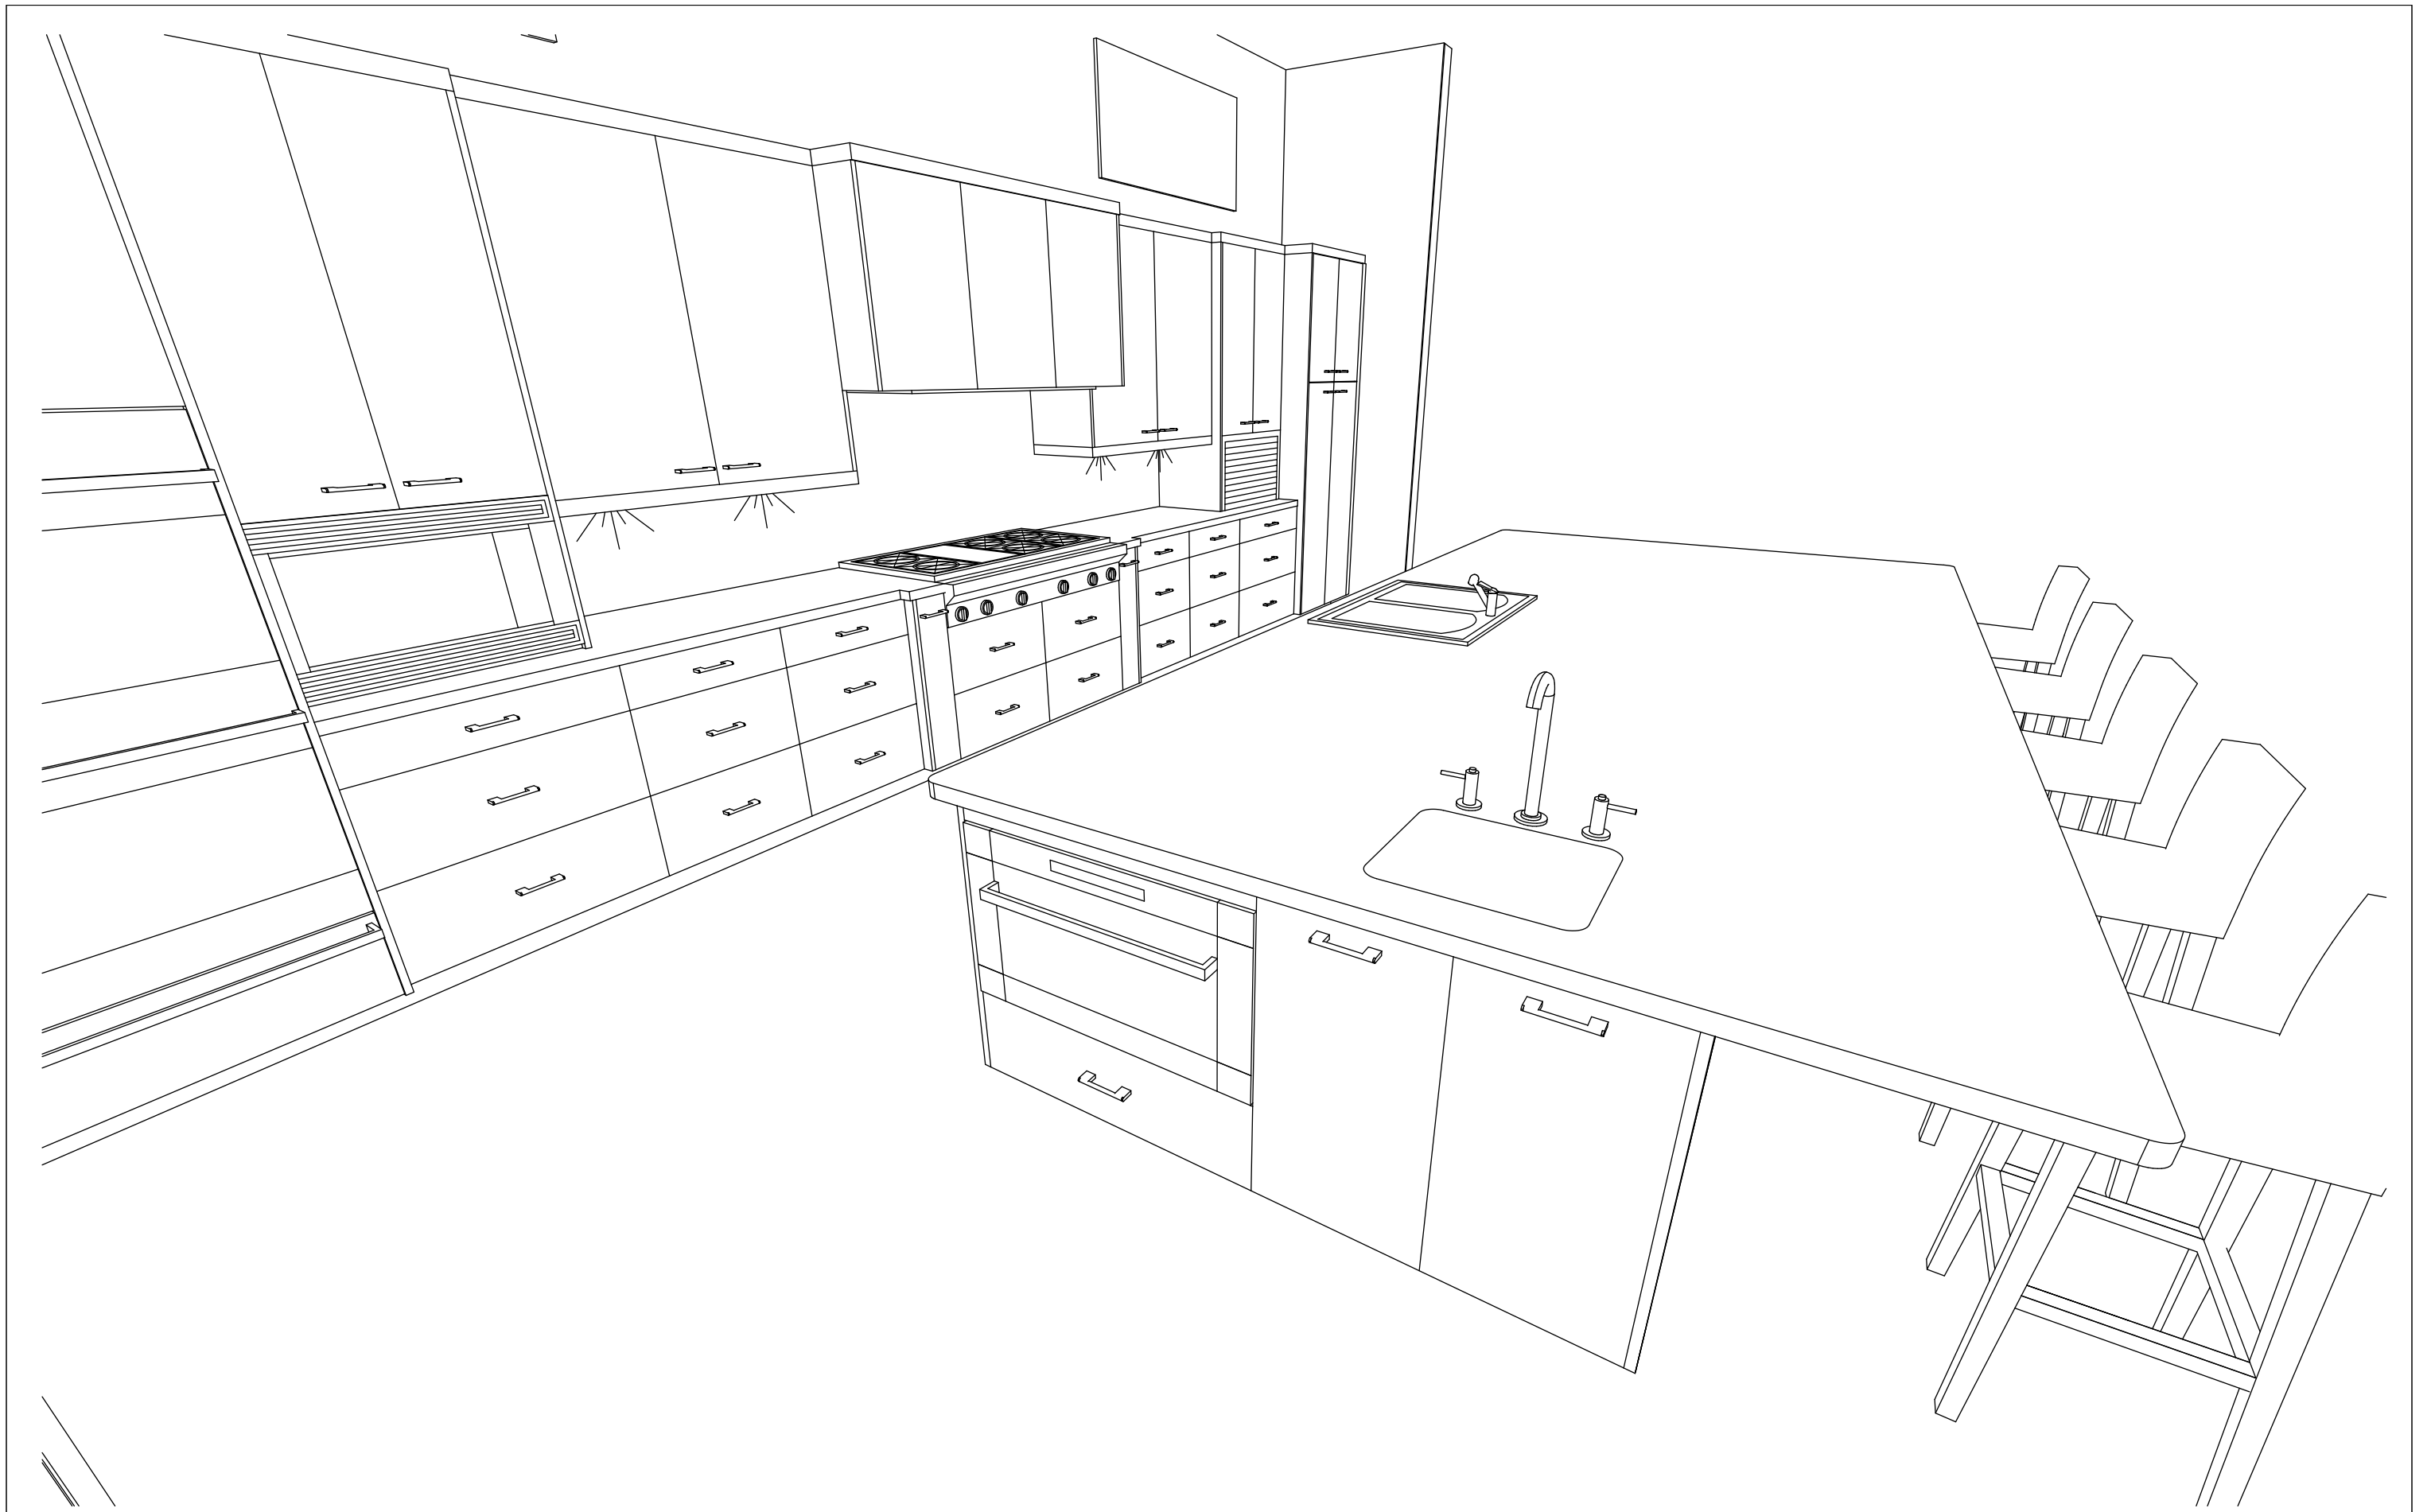

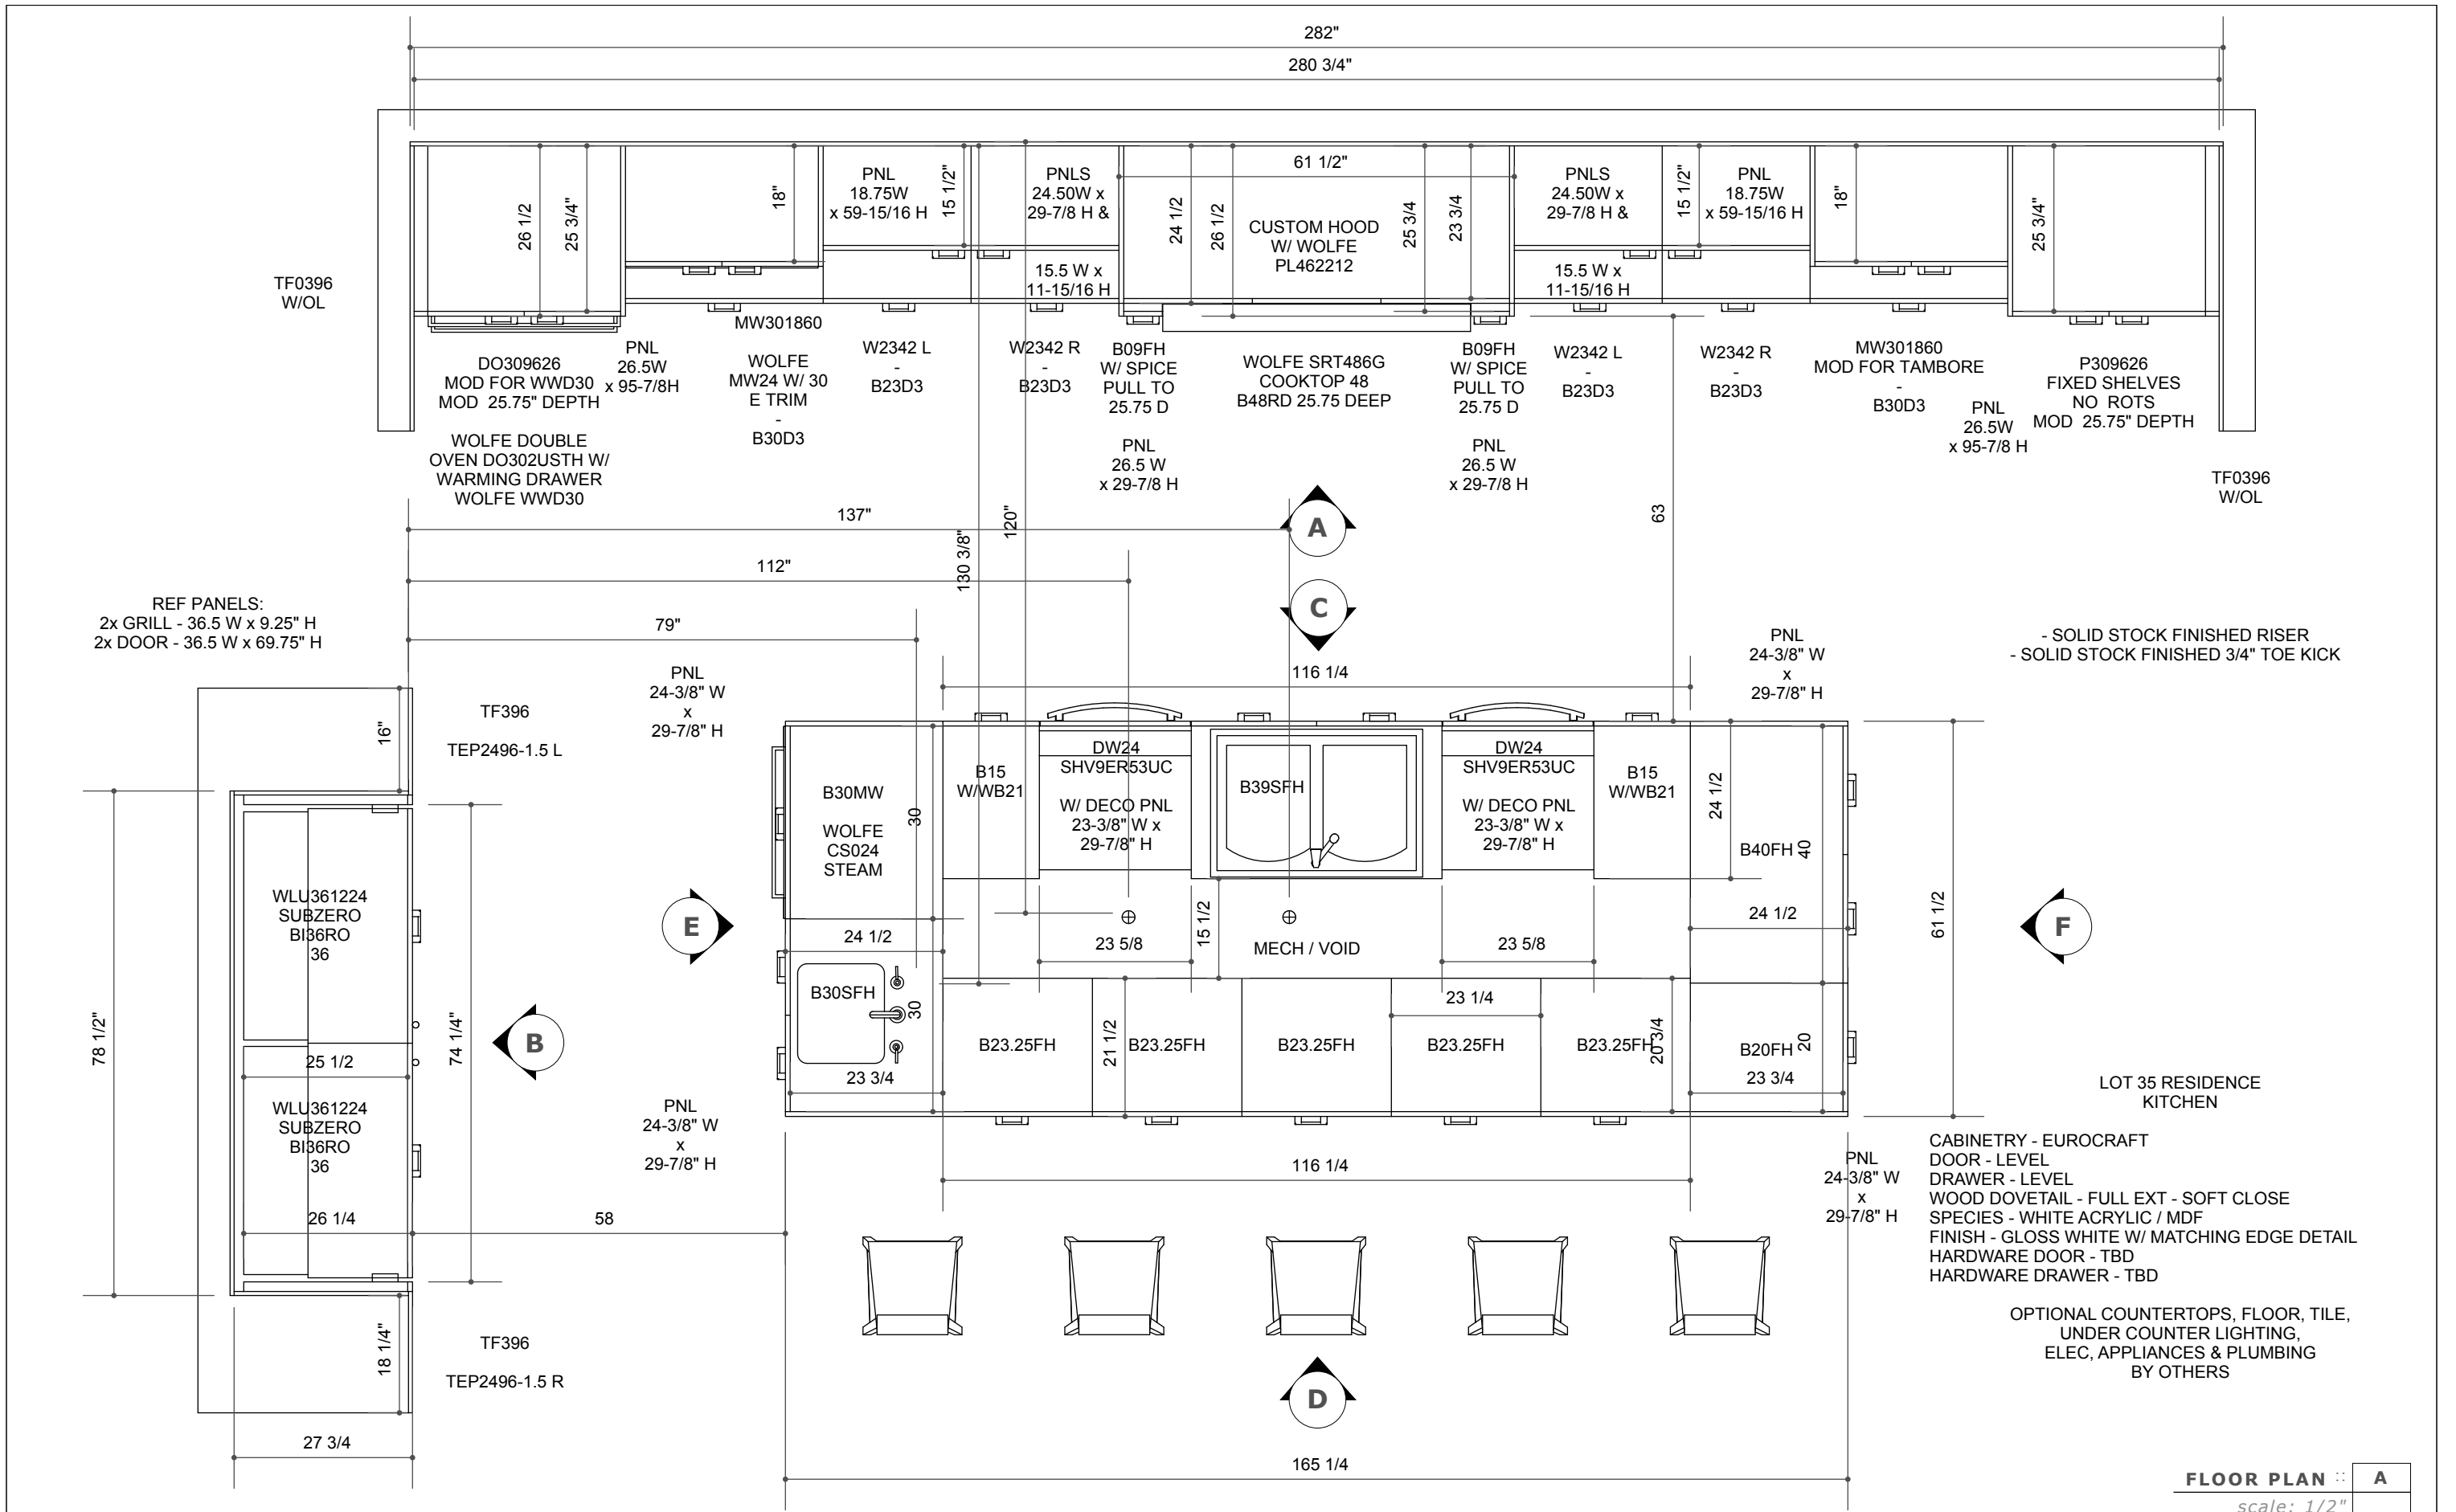


FLOOR PLAN :: A
scale: 1/2"

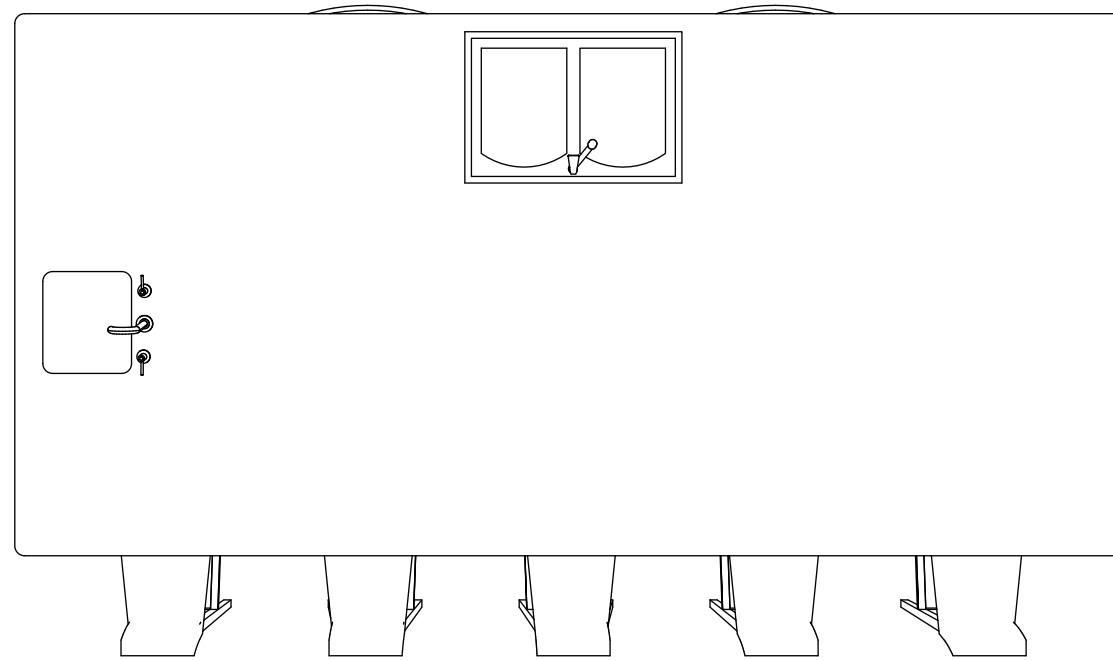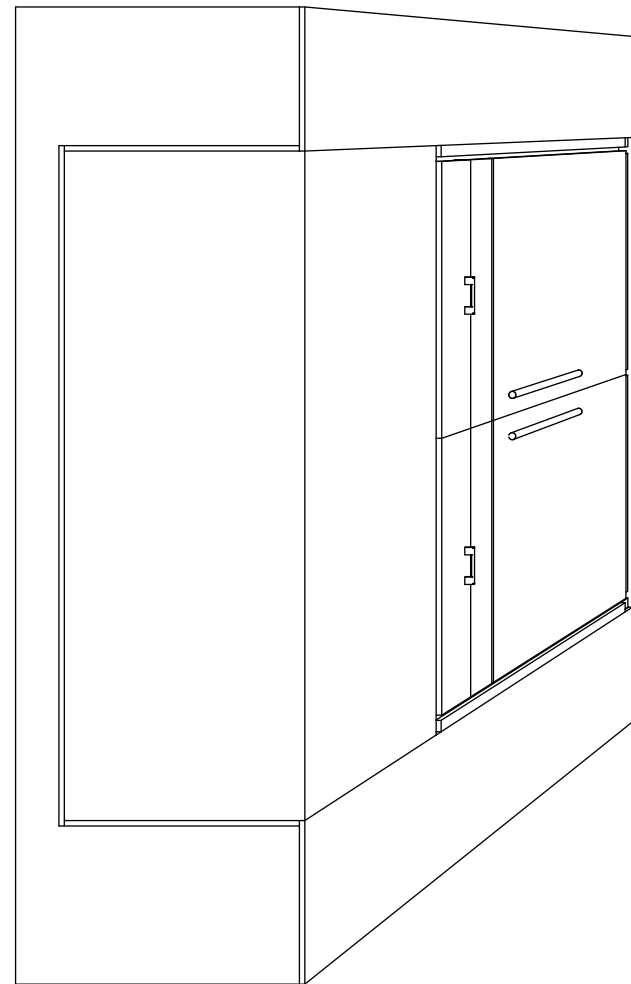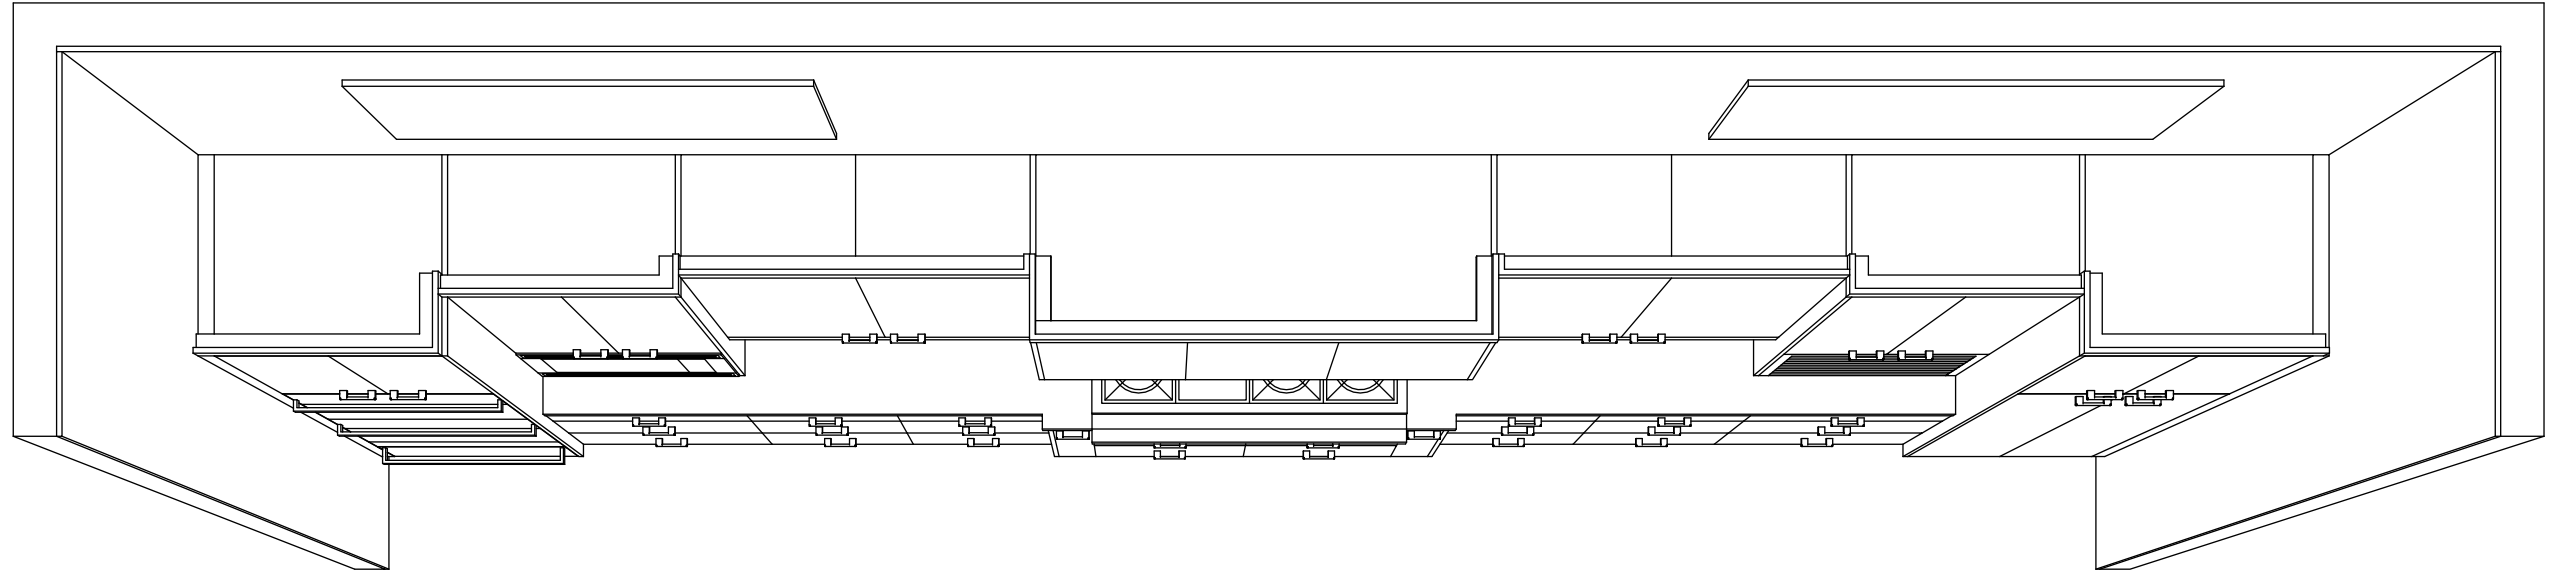


FLOOR PLAN :: B
scale: nts

1	06/14/2012	ORIGINAL		
2	09/24/2012	CURRENT	PROPOSED FINAL	


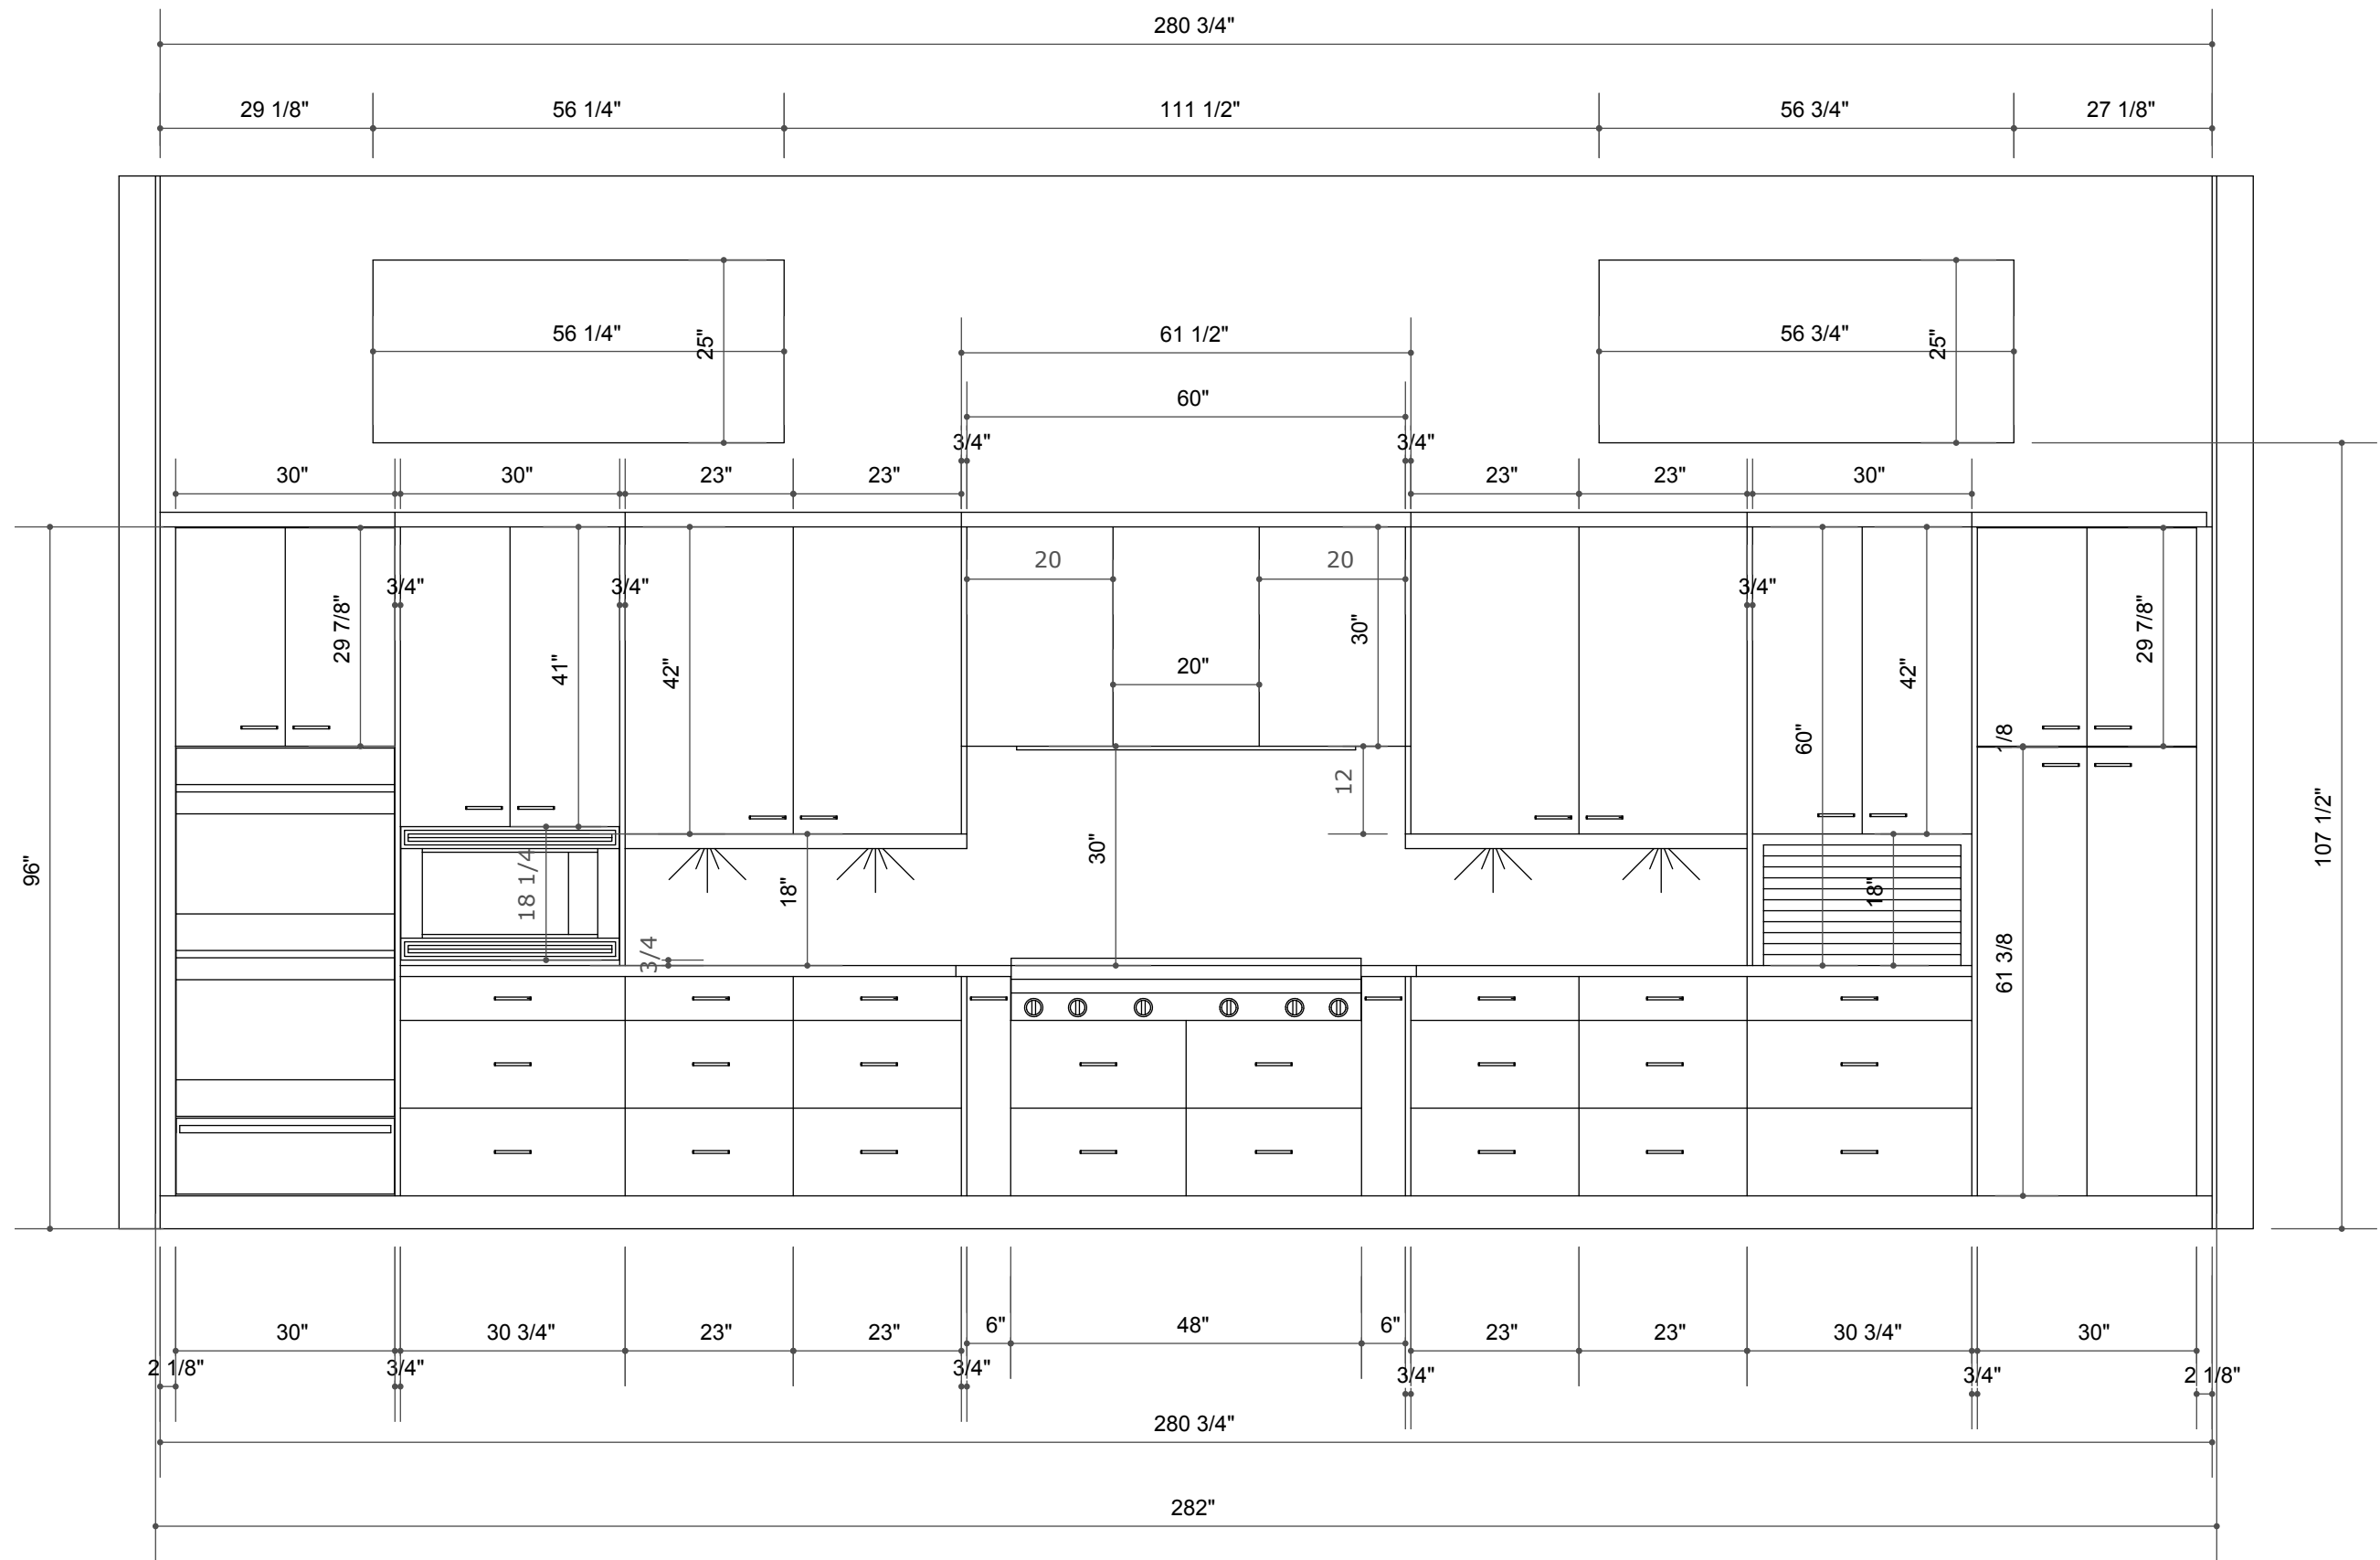


ELEVATION PLAN :: A
 scale: 1/2"

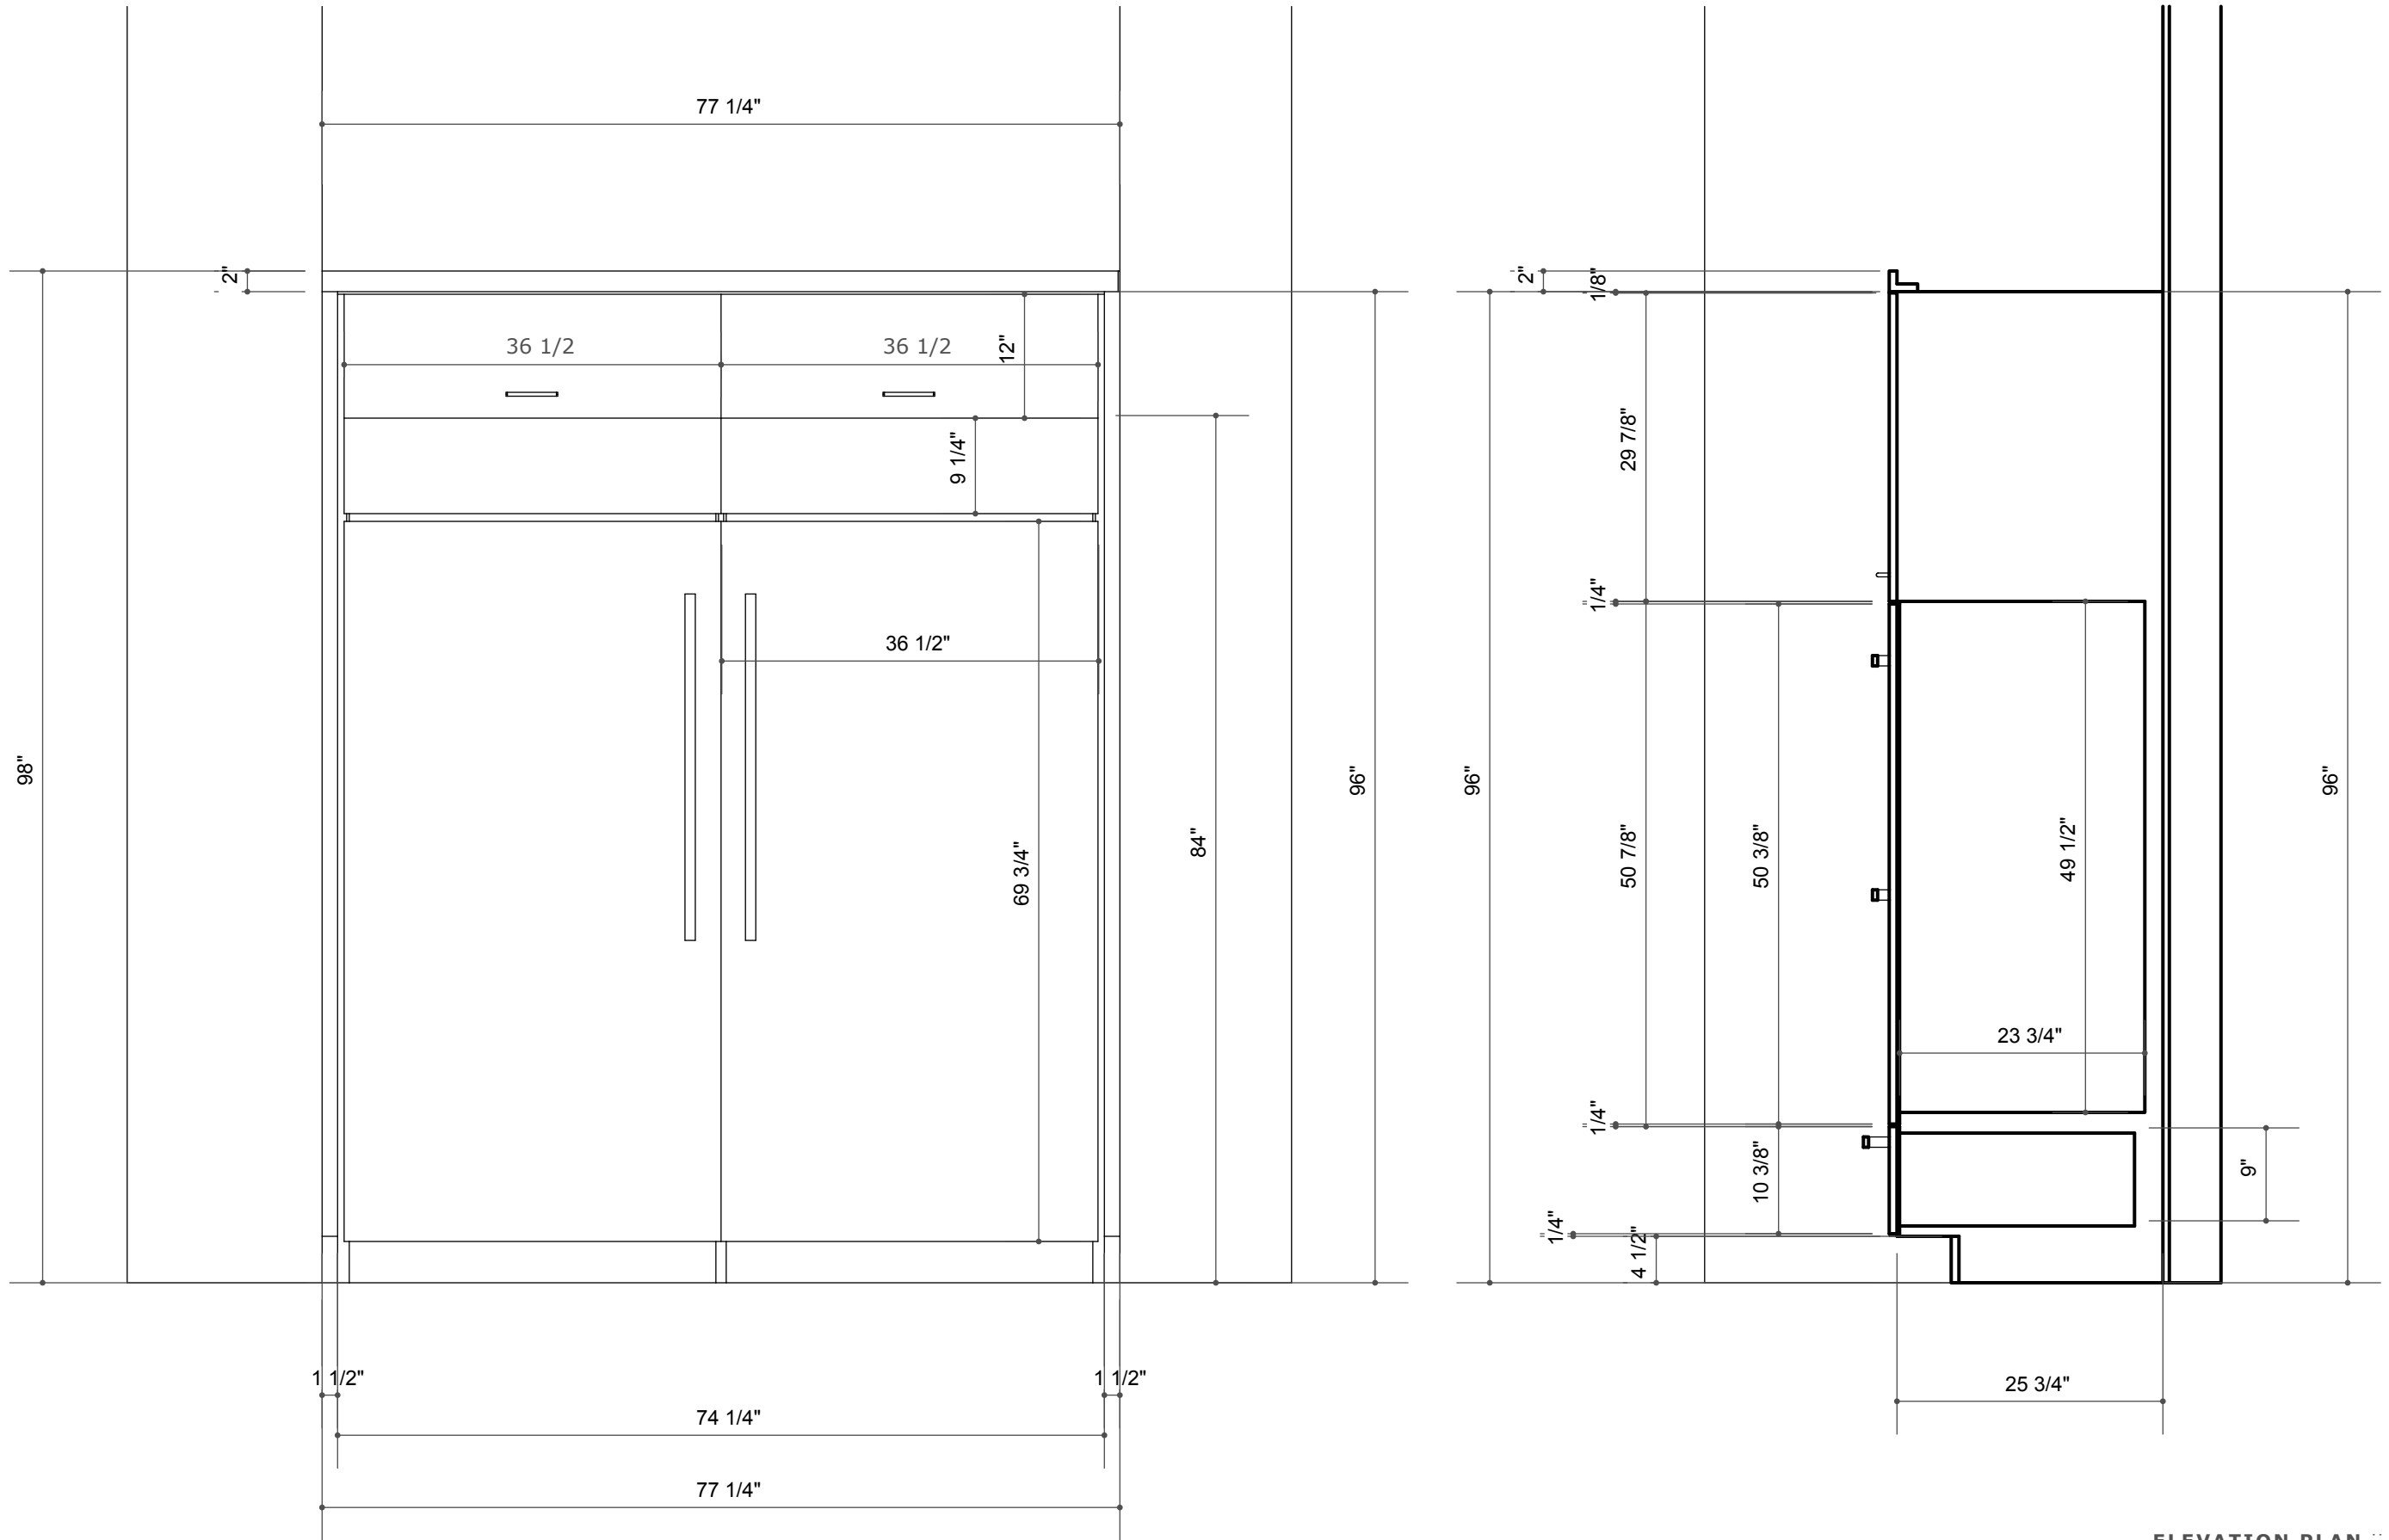


ELEVATION PLAN :: B
 scale: 3/4"

1	06/14/2012	ORIGINAL		
2	09/24/2012	CURRENT	PROPOSED FINAL	

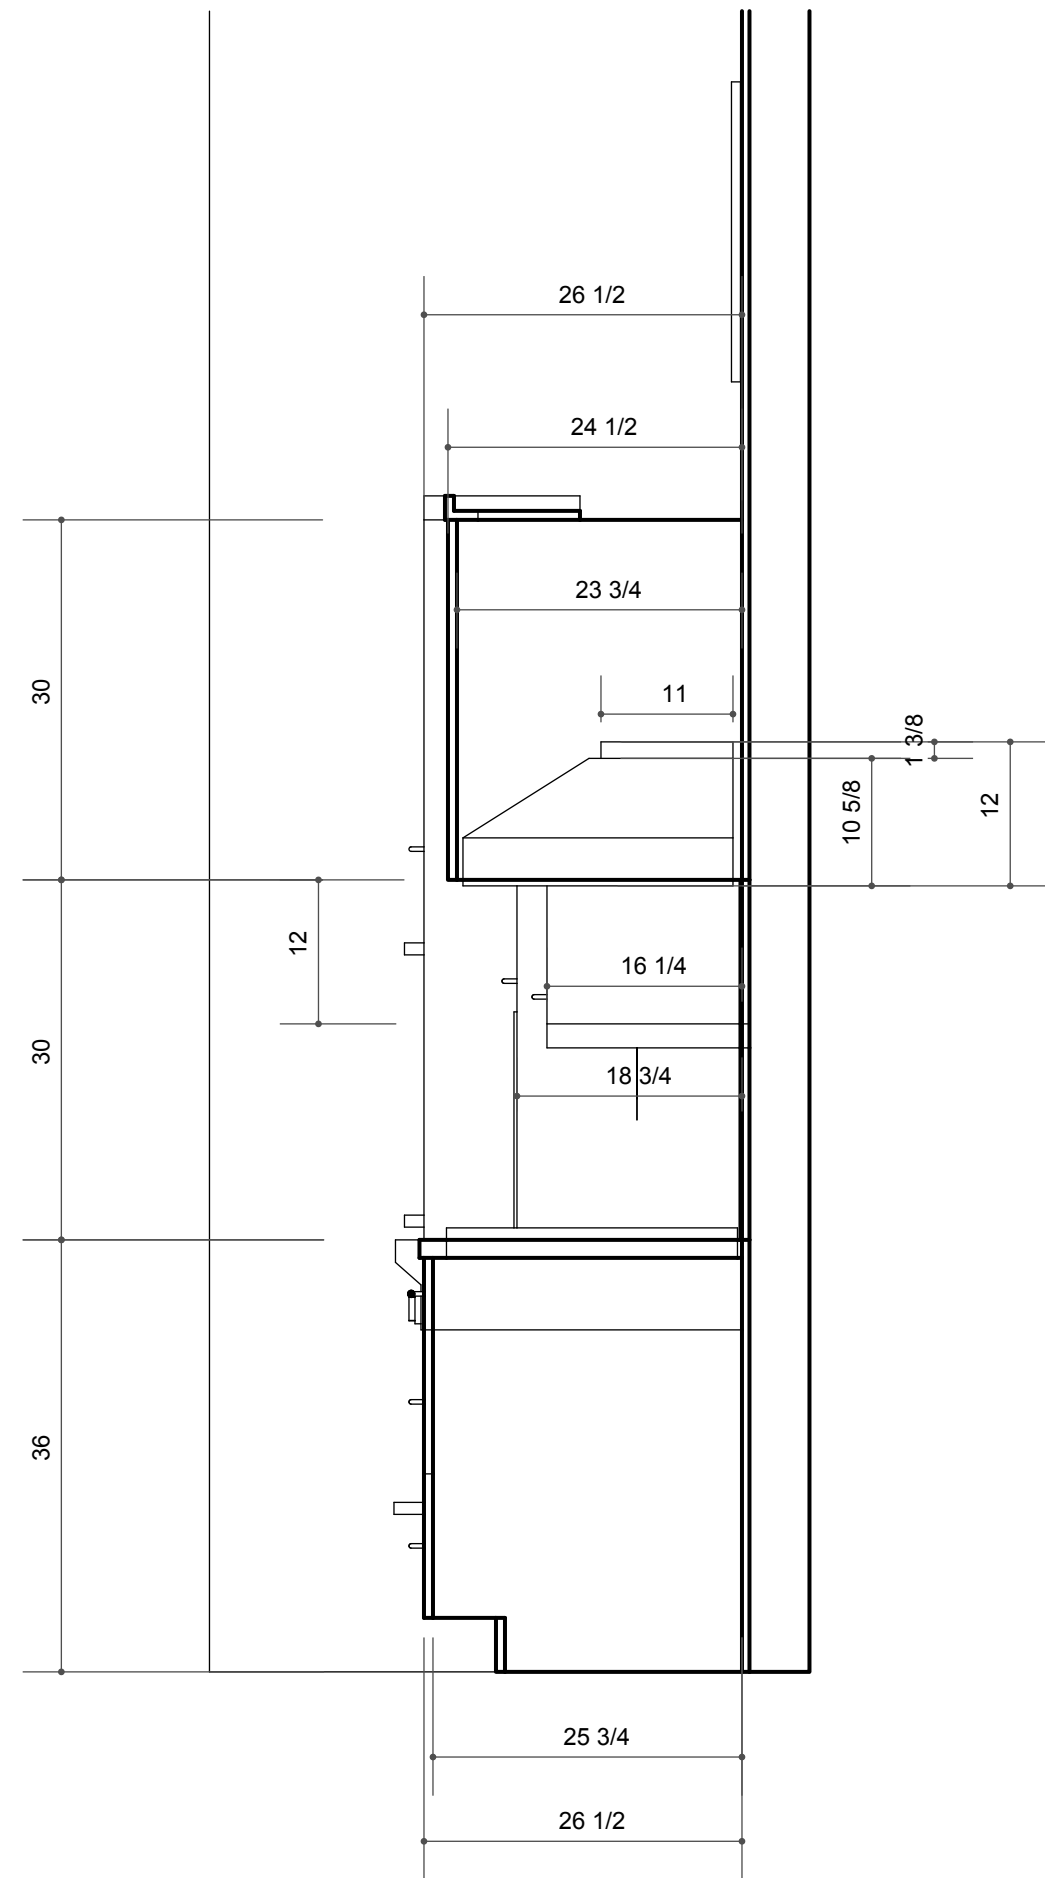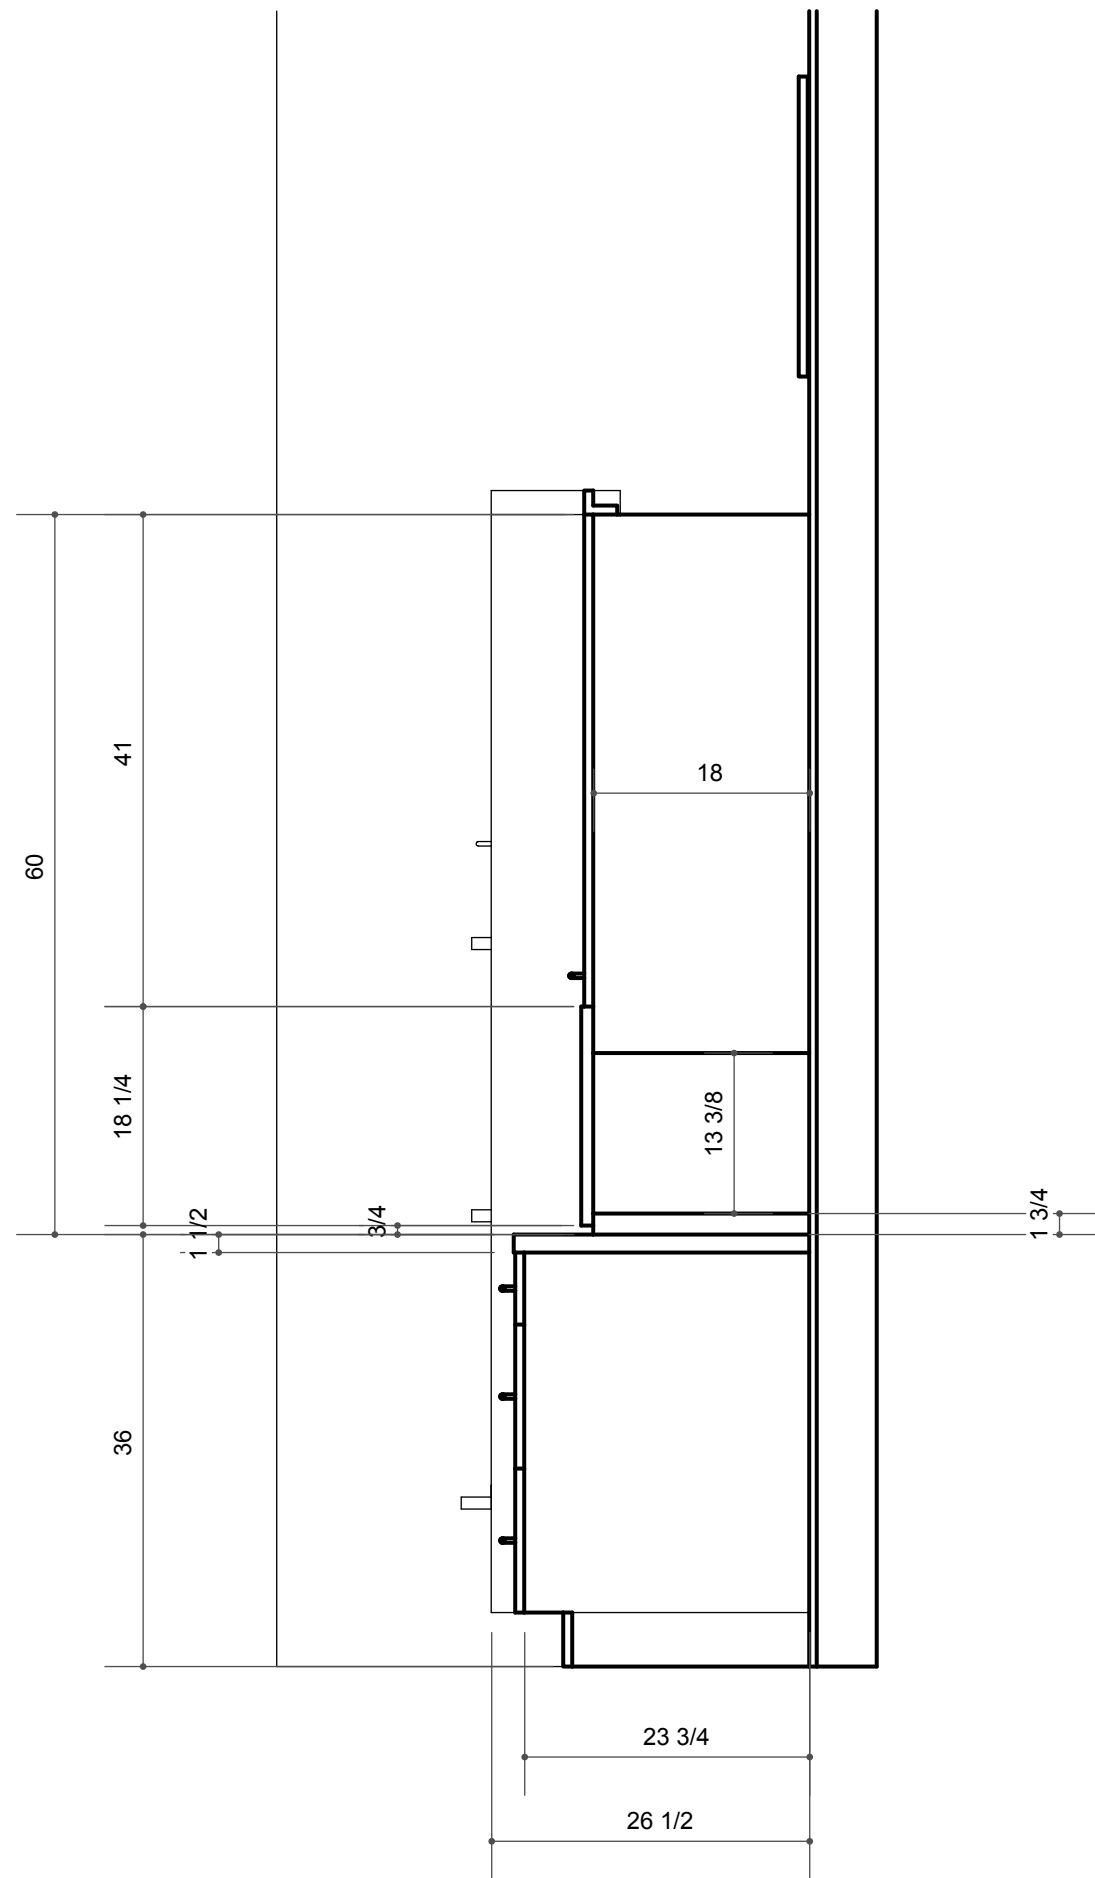


SECTIONS :: -
 scale: 3/4"

1	06/14/2012	ORIGINAL		
2	09/24/2012	CURRENT	PROPOSED FINAL	

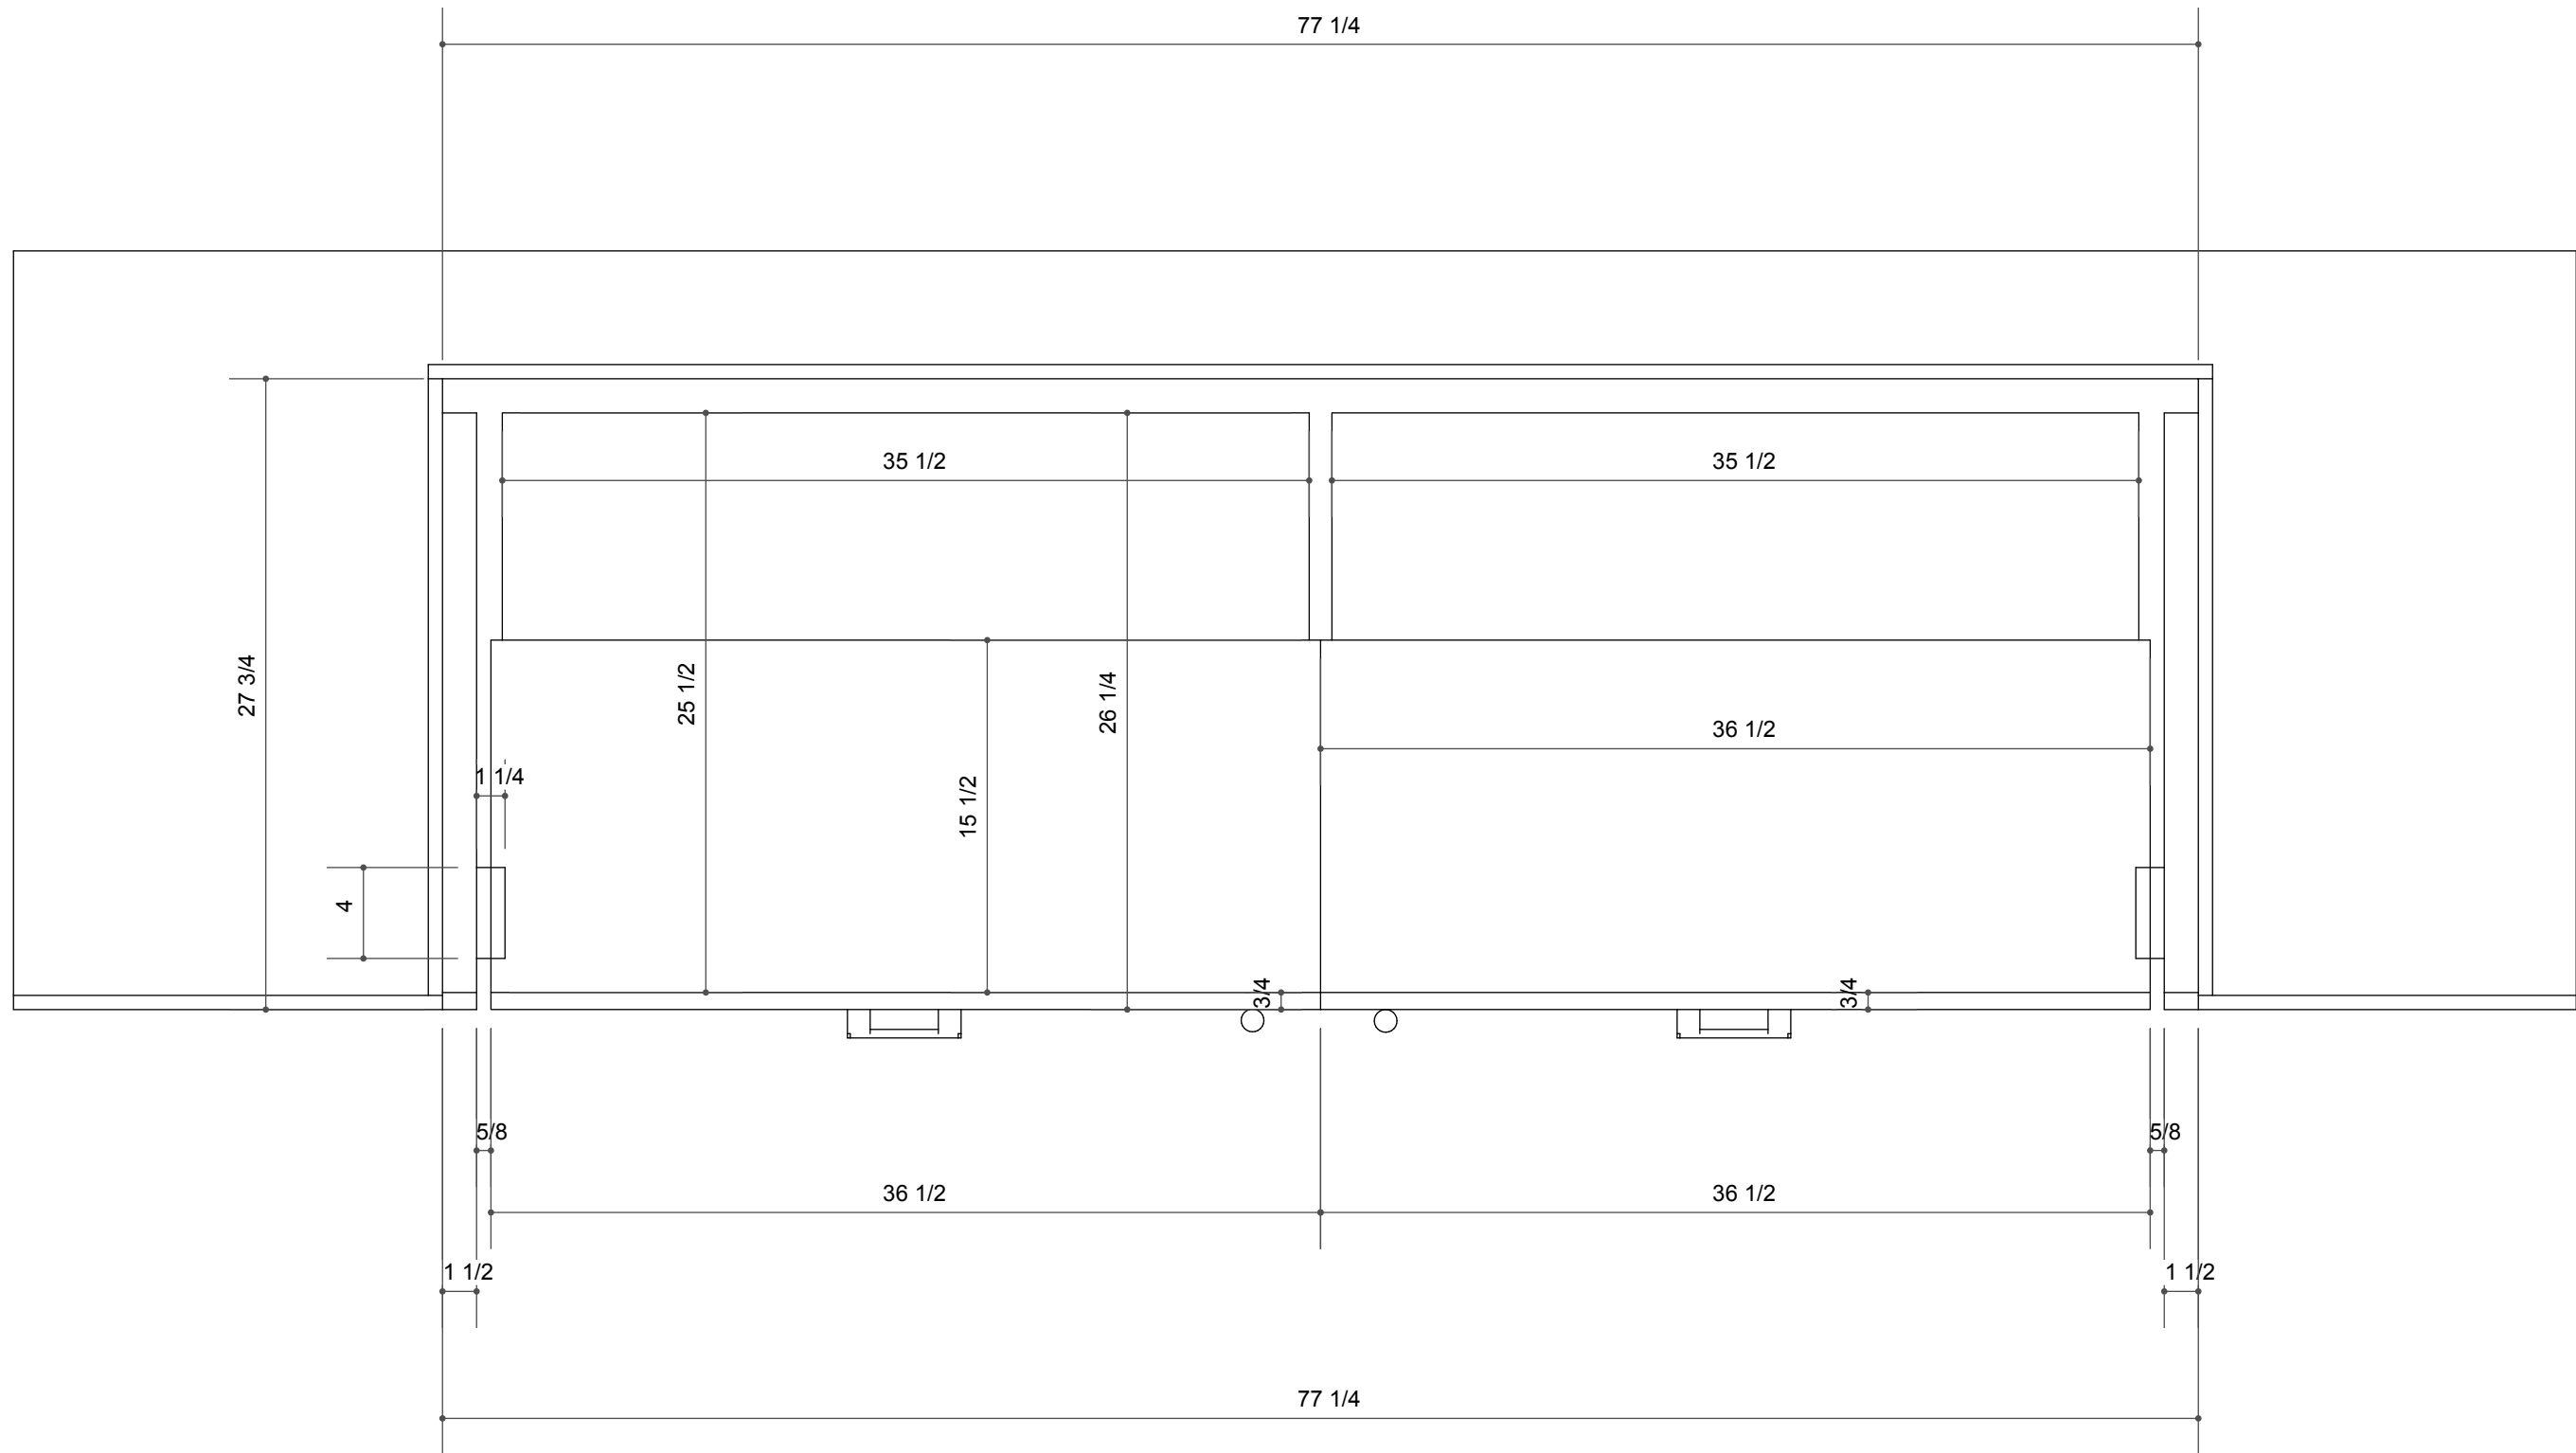

SECTIONS :: -
scale: 1-1/2"

1	06/14/2012	ORIGINAL		
2	09/24/2012	CURRENT	PROPOSED FINAL	

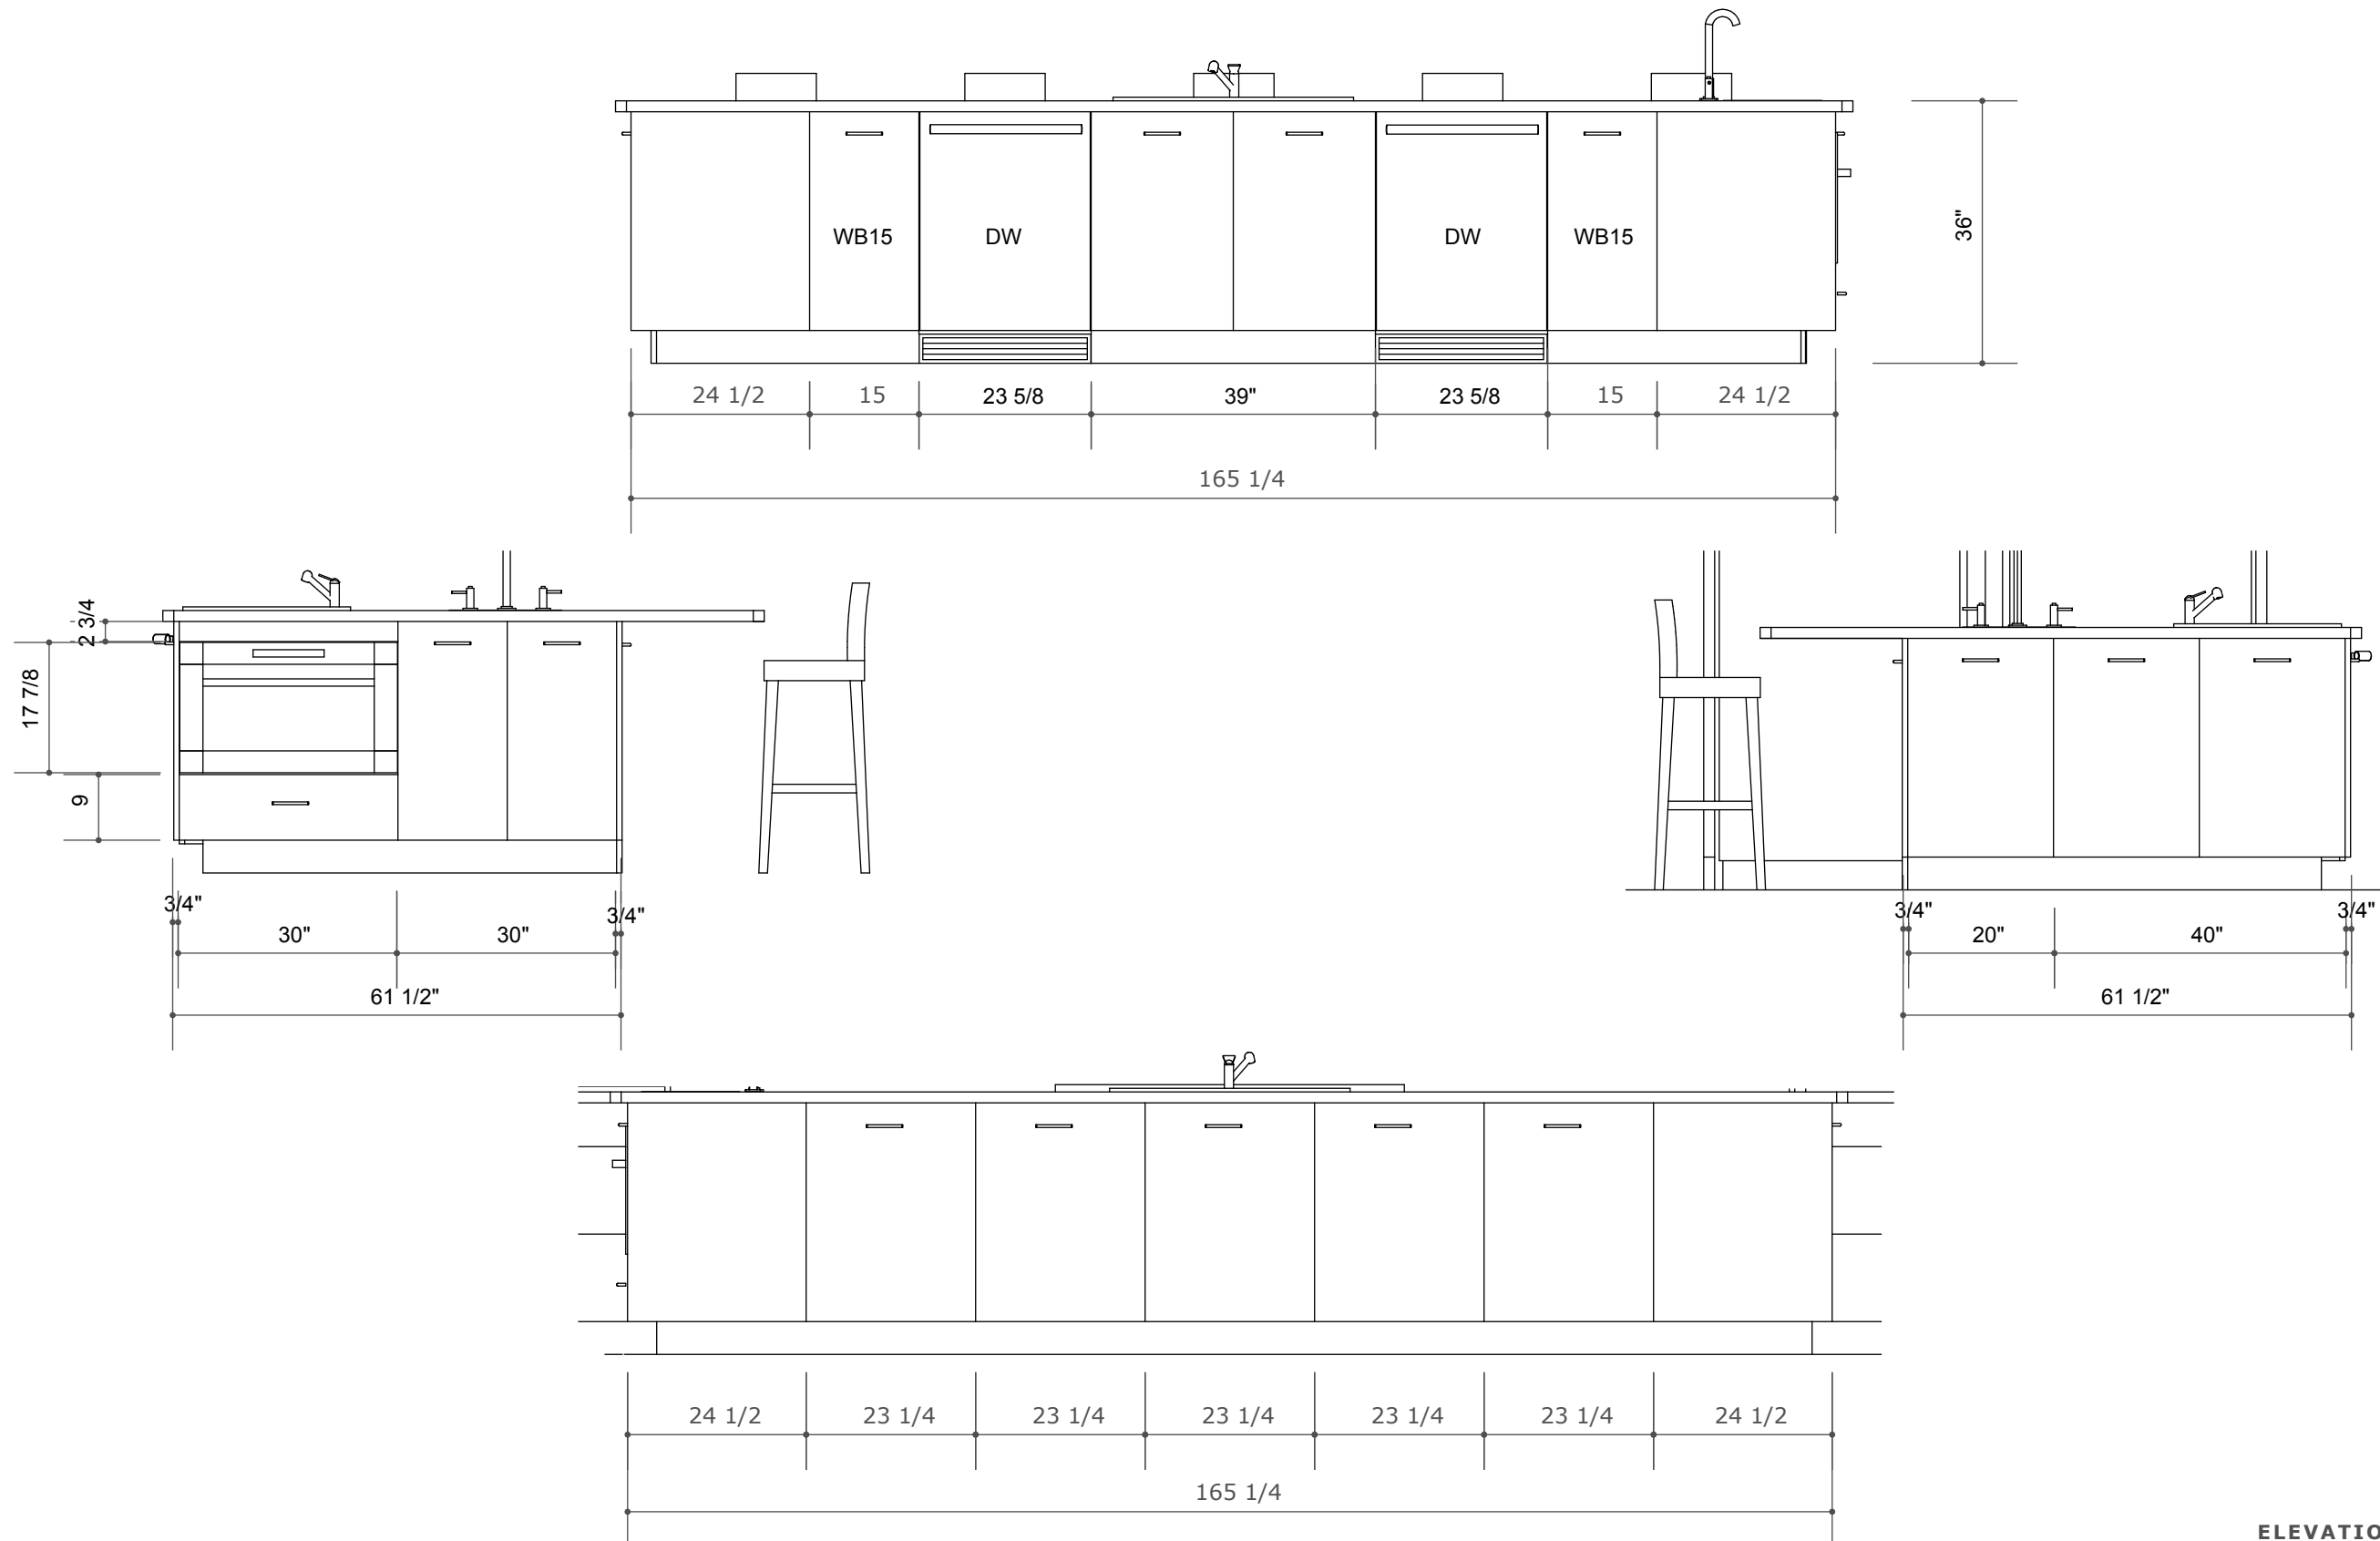

ELEVATION PLAN :: CDEF
scale: 1/2"