





CREDITS:  
 DESIGN - DESIGNERS UNLIMITED / TRADEWIND DESIGNS/JONATHAN  
 DRAWINGS - JONATHAN  
 BUILDER / REMODELER - GULFSHORE HOMES BONITA SP FL  
 INTERIOR DESIGN - DESIGNERS UNLIMITED  
 PRODUCT - TBD FROM TRADEWIND DESIGNS NAPLES FL

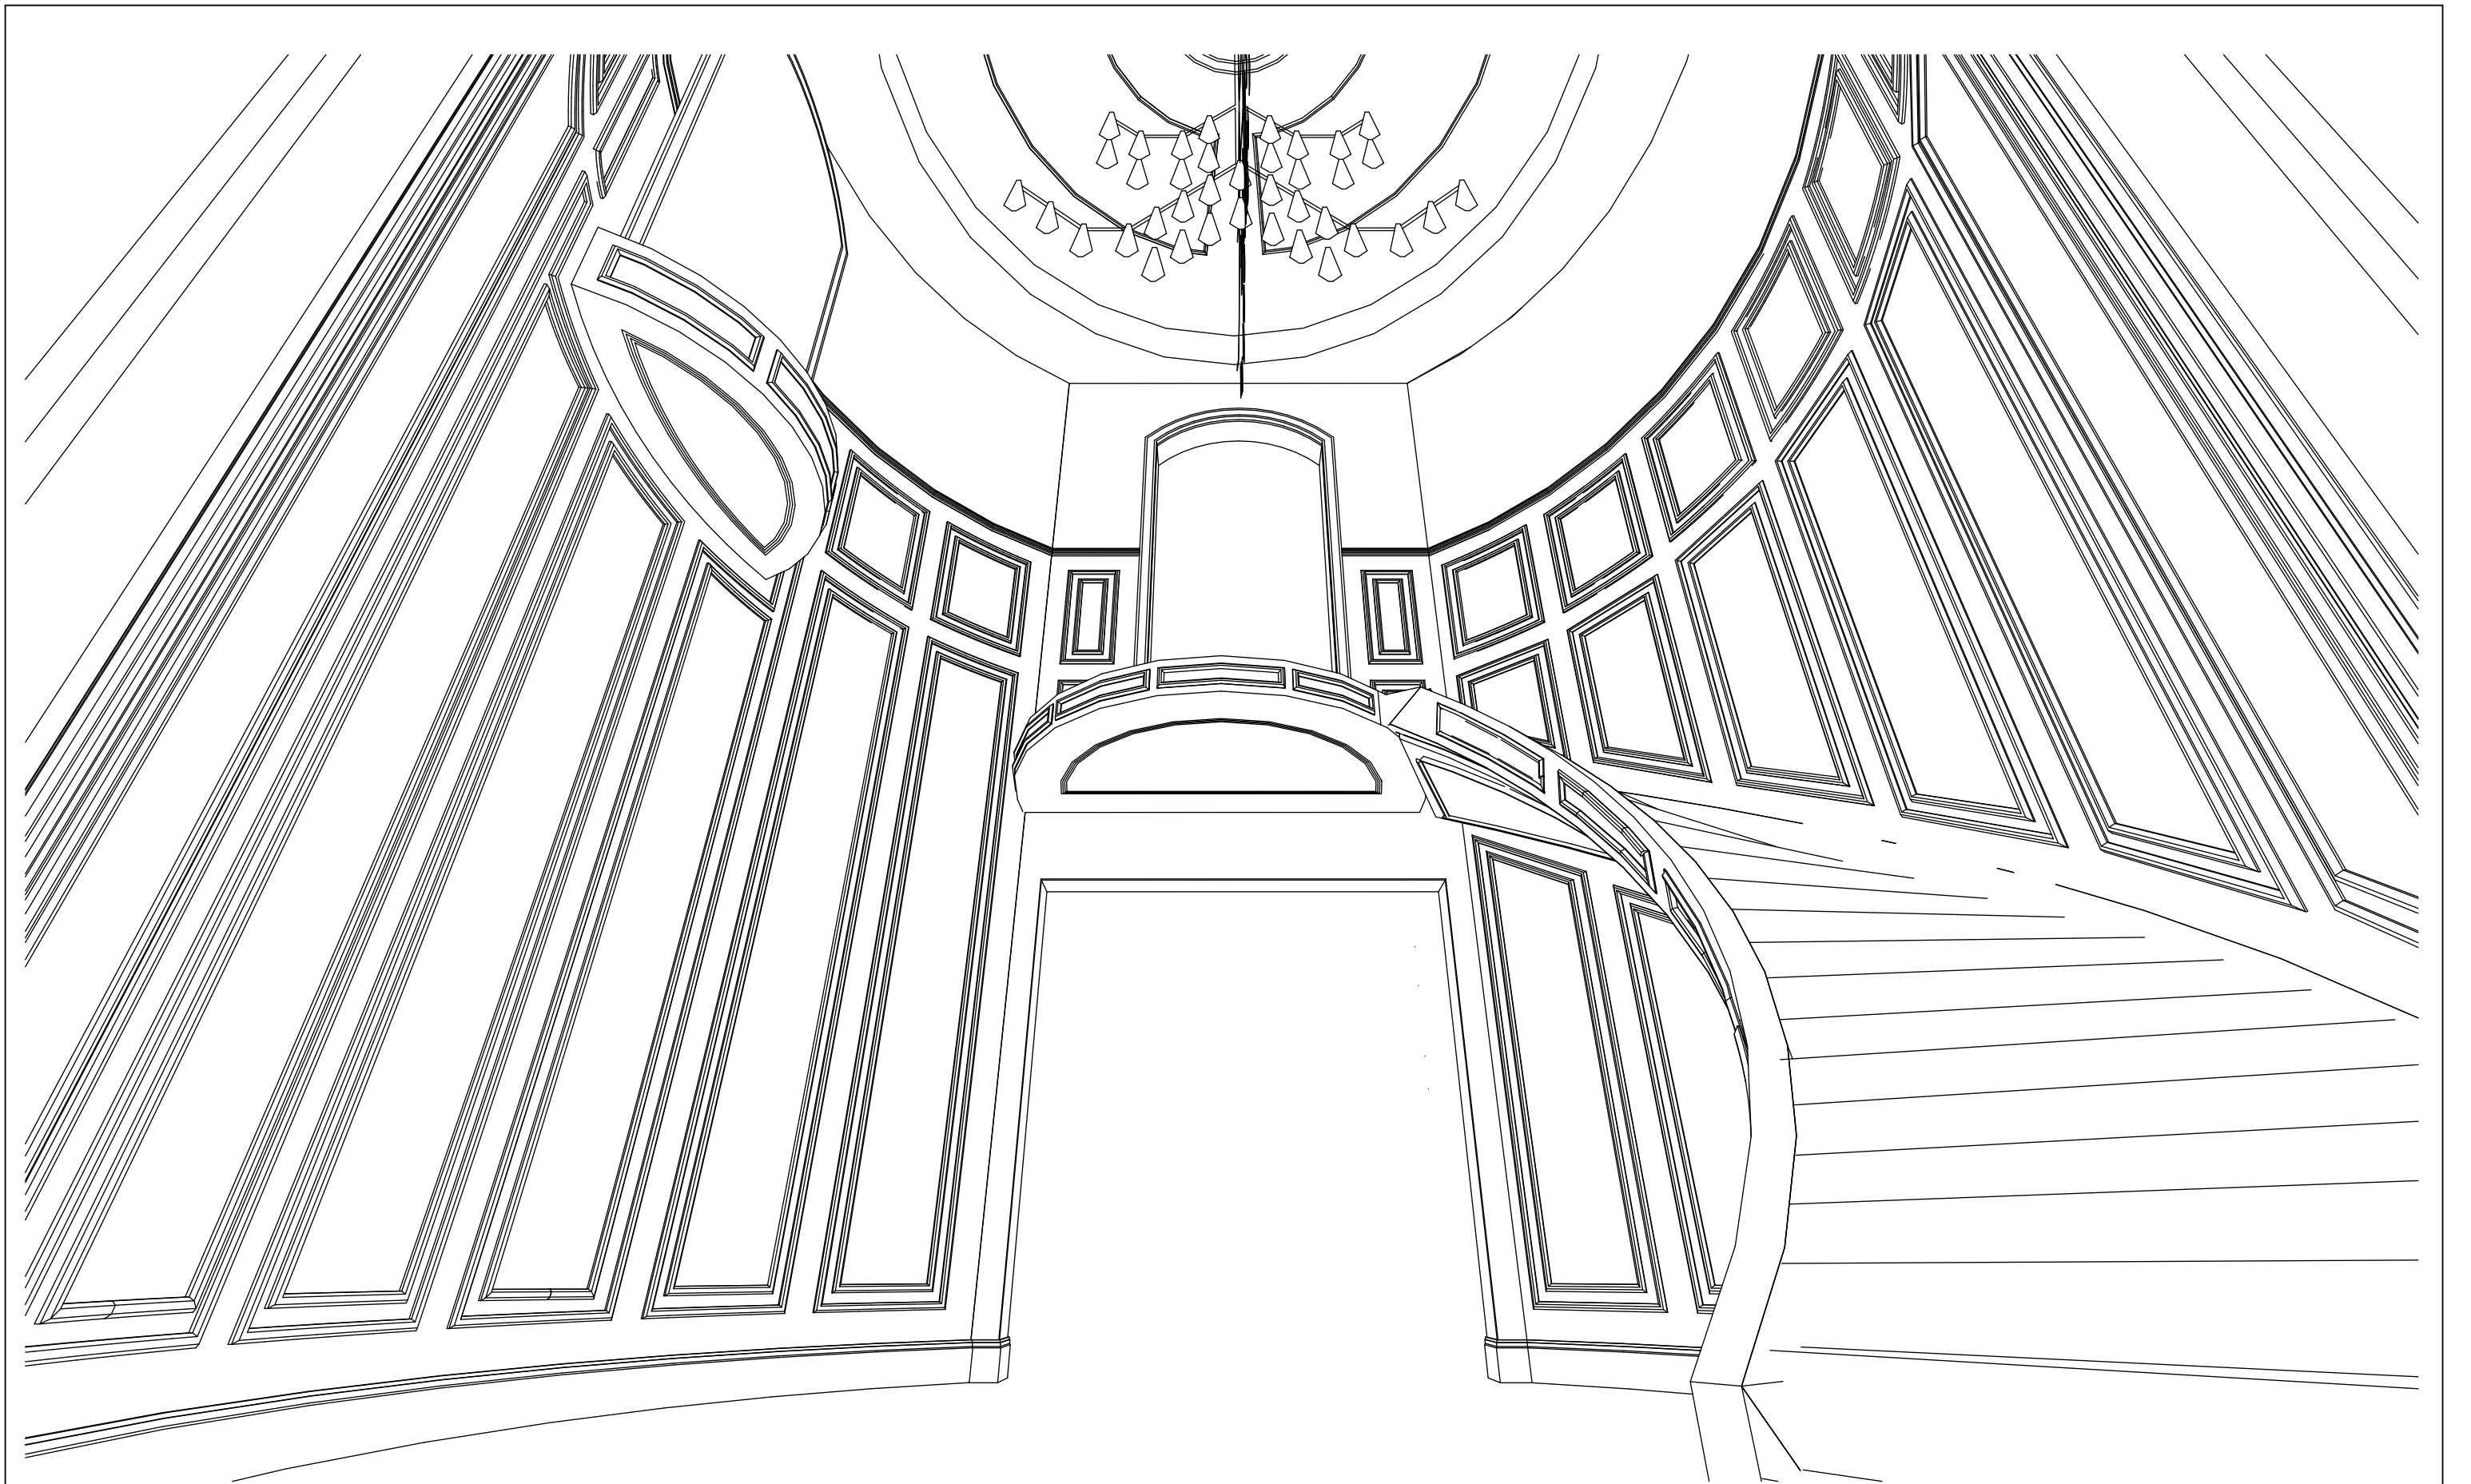


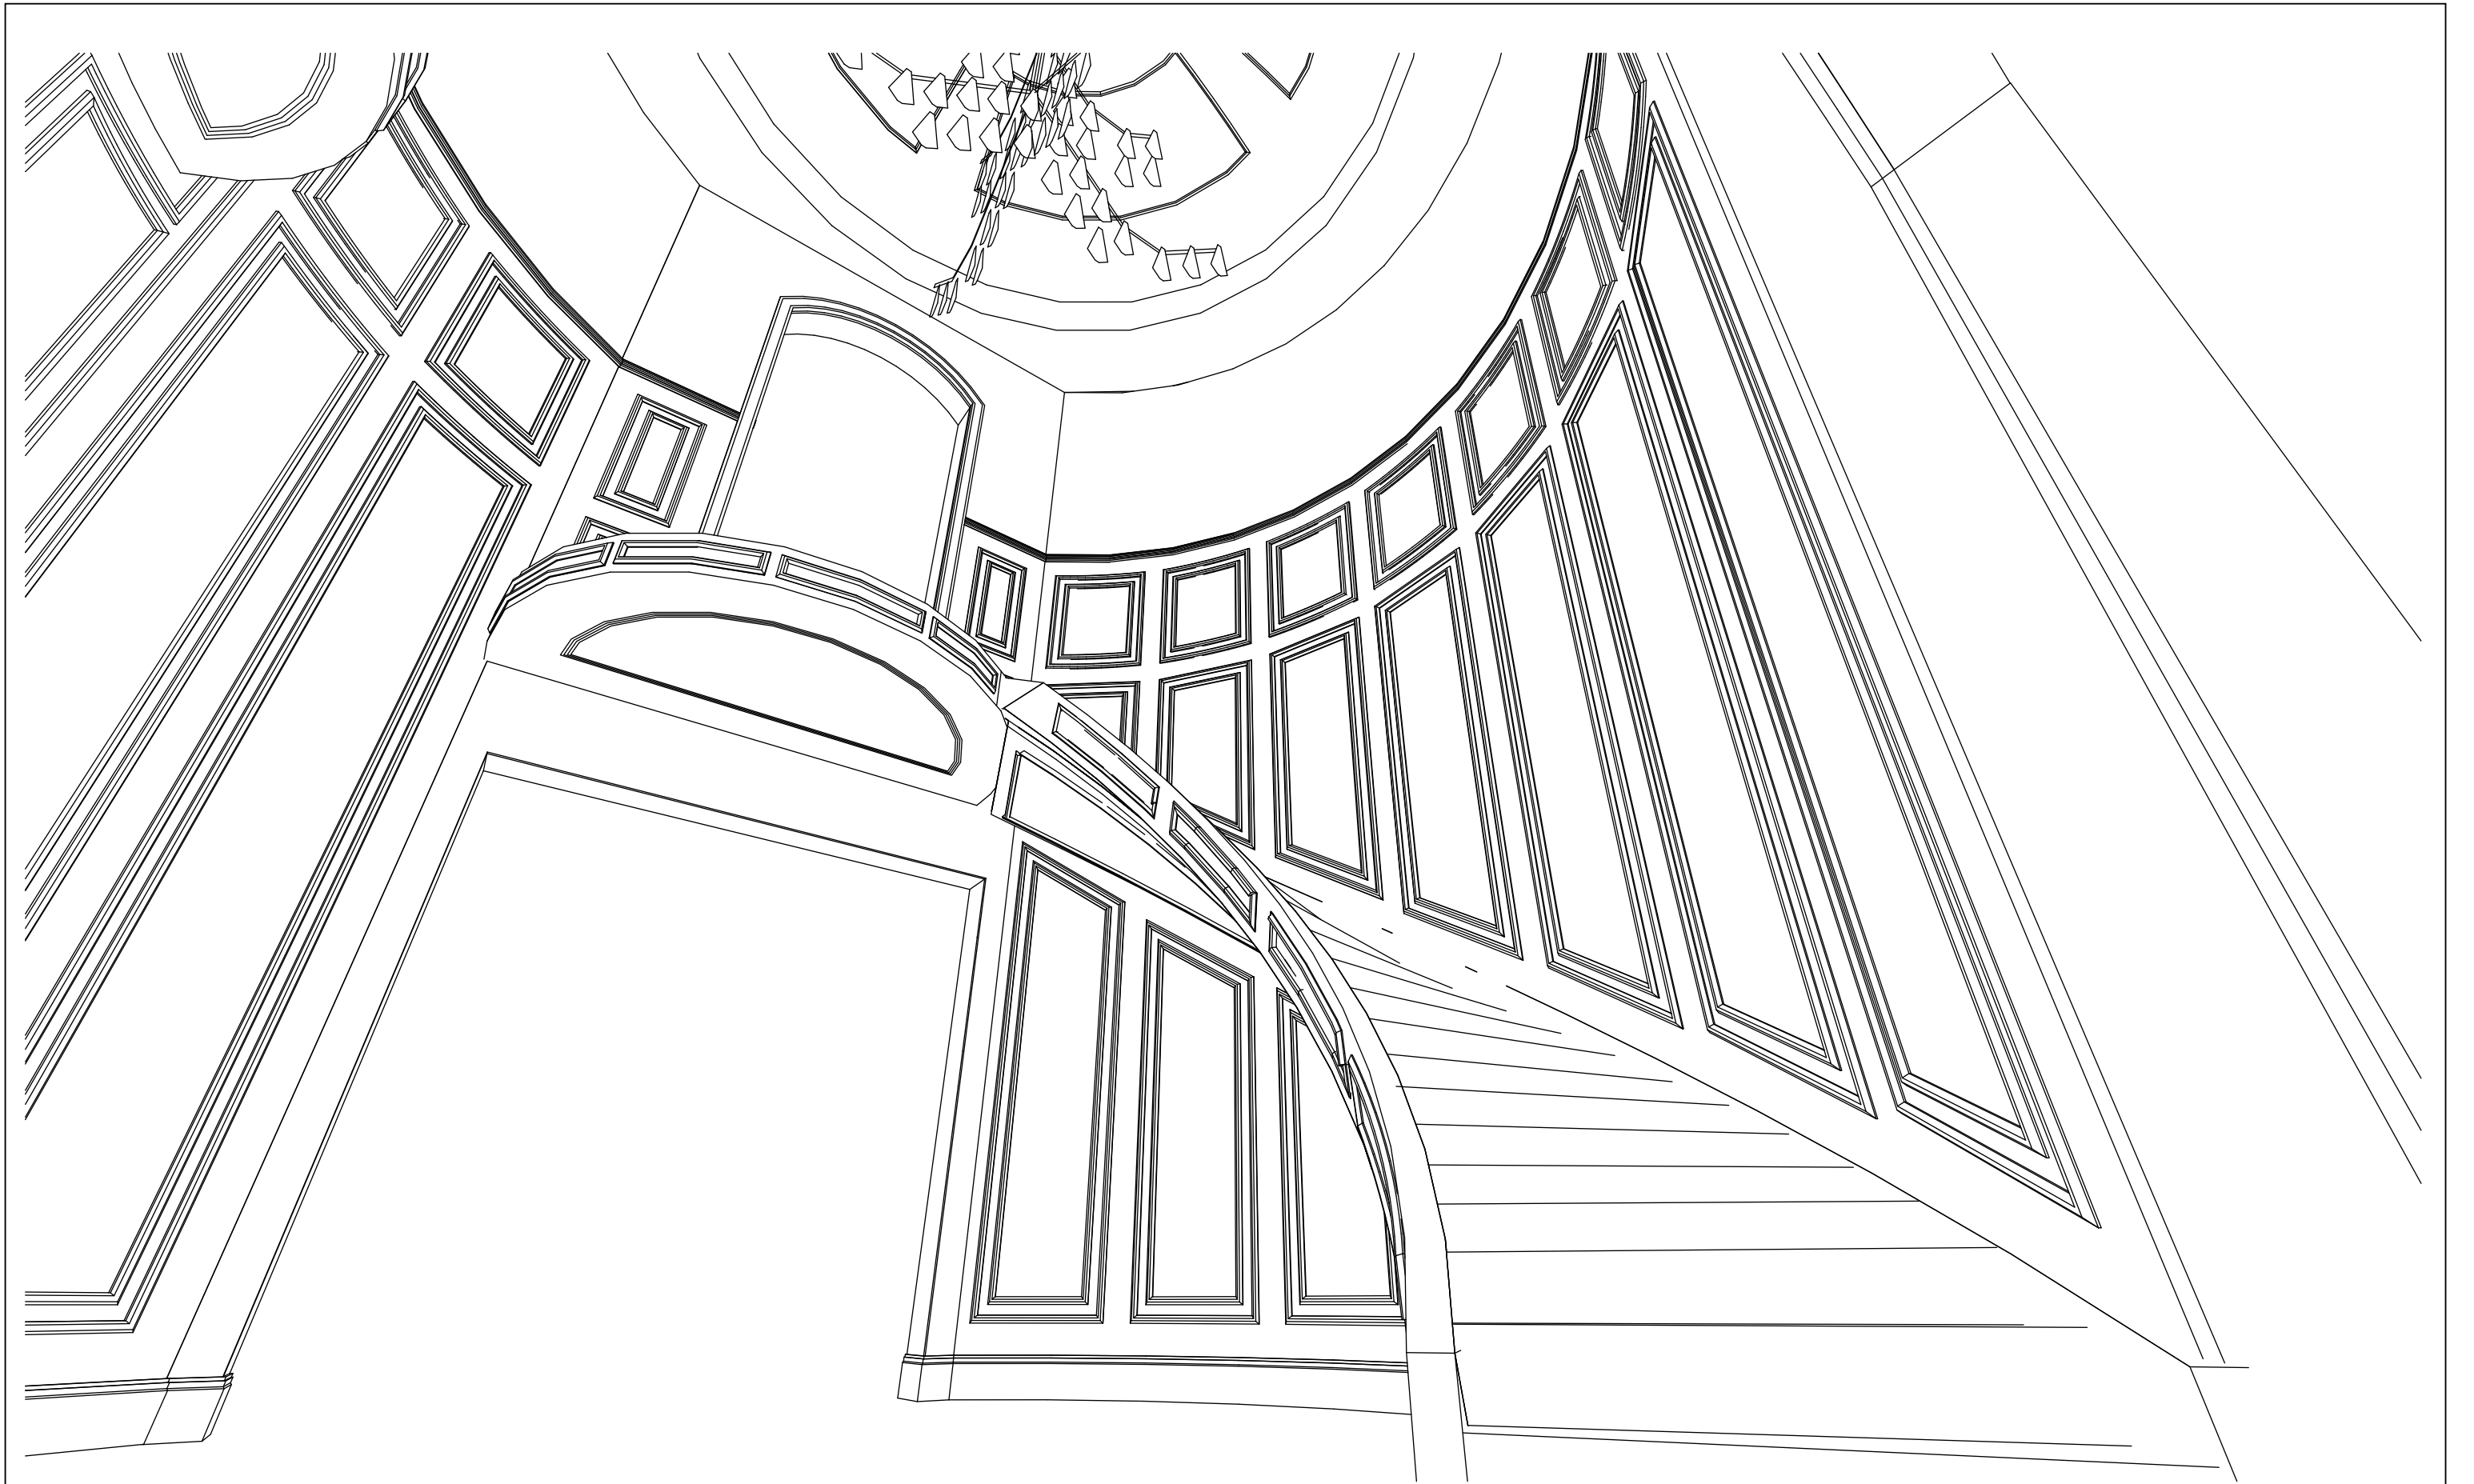

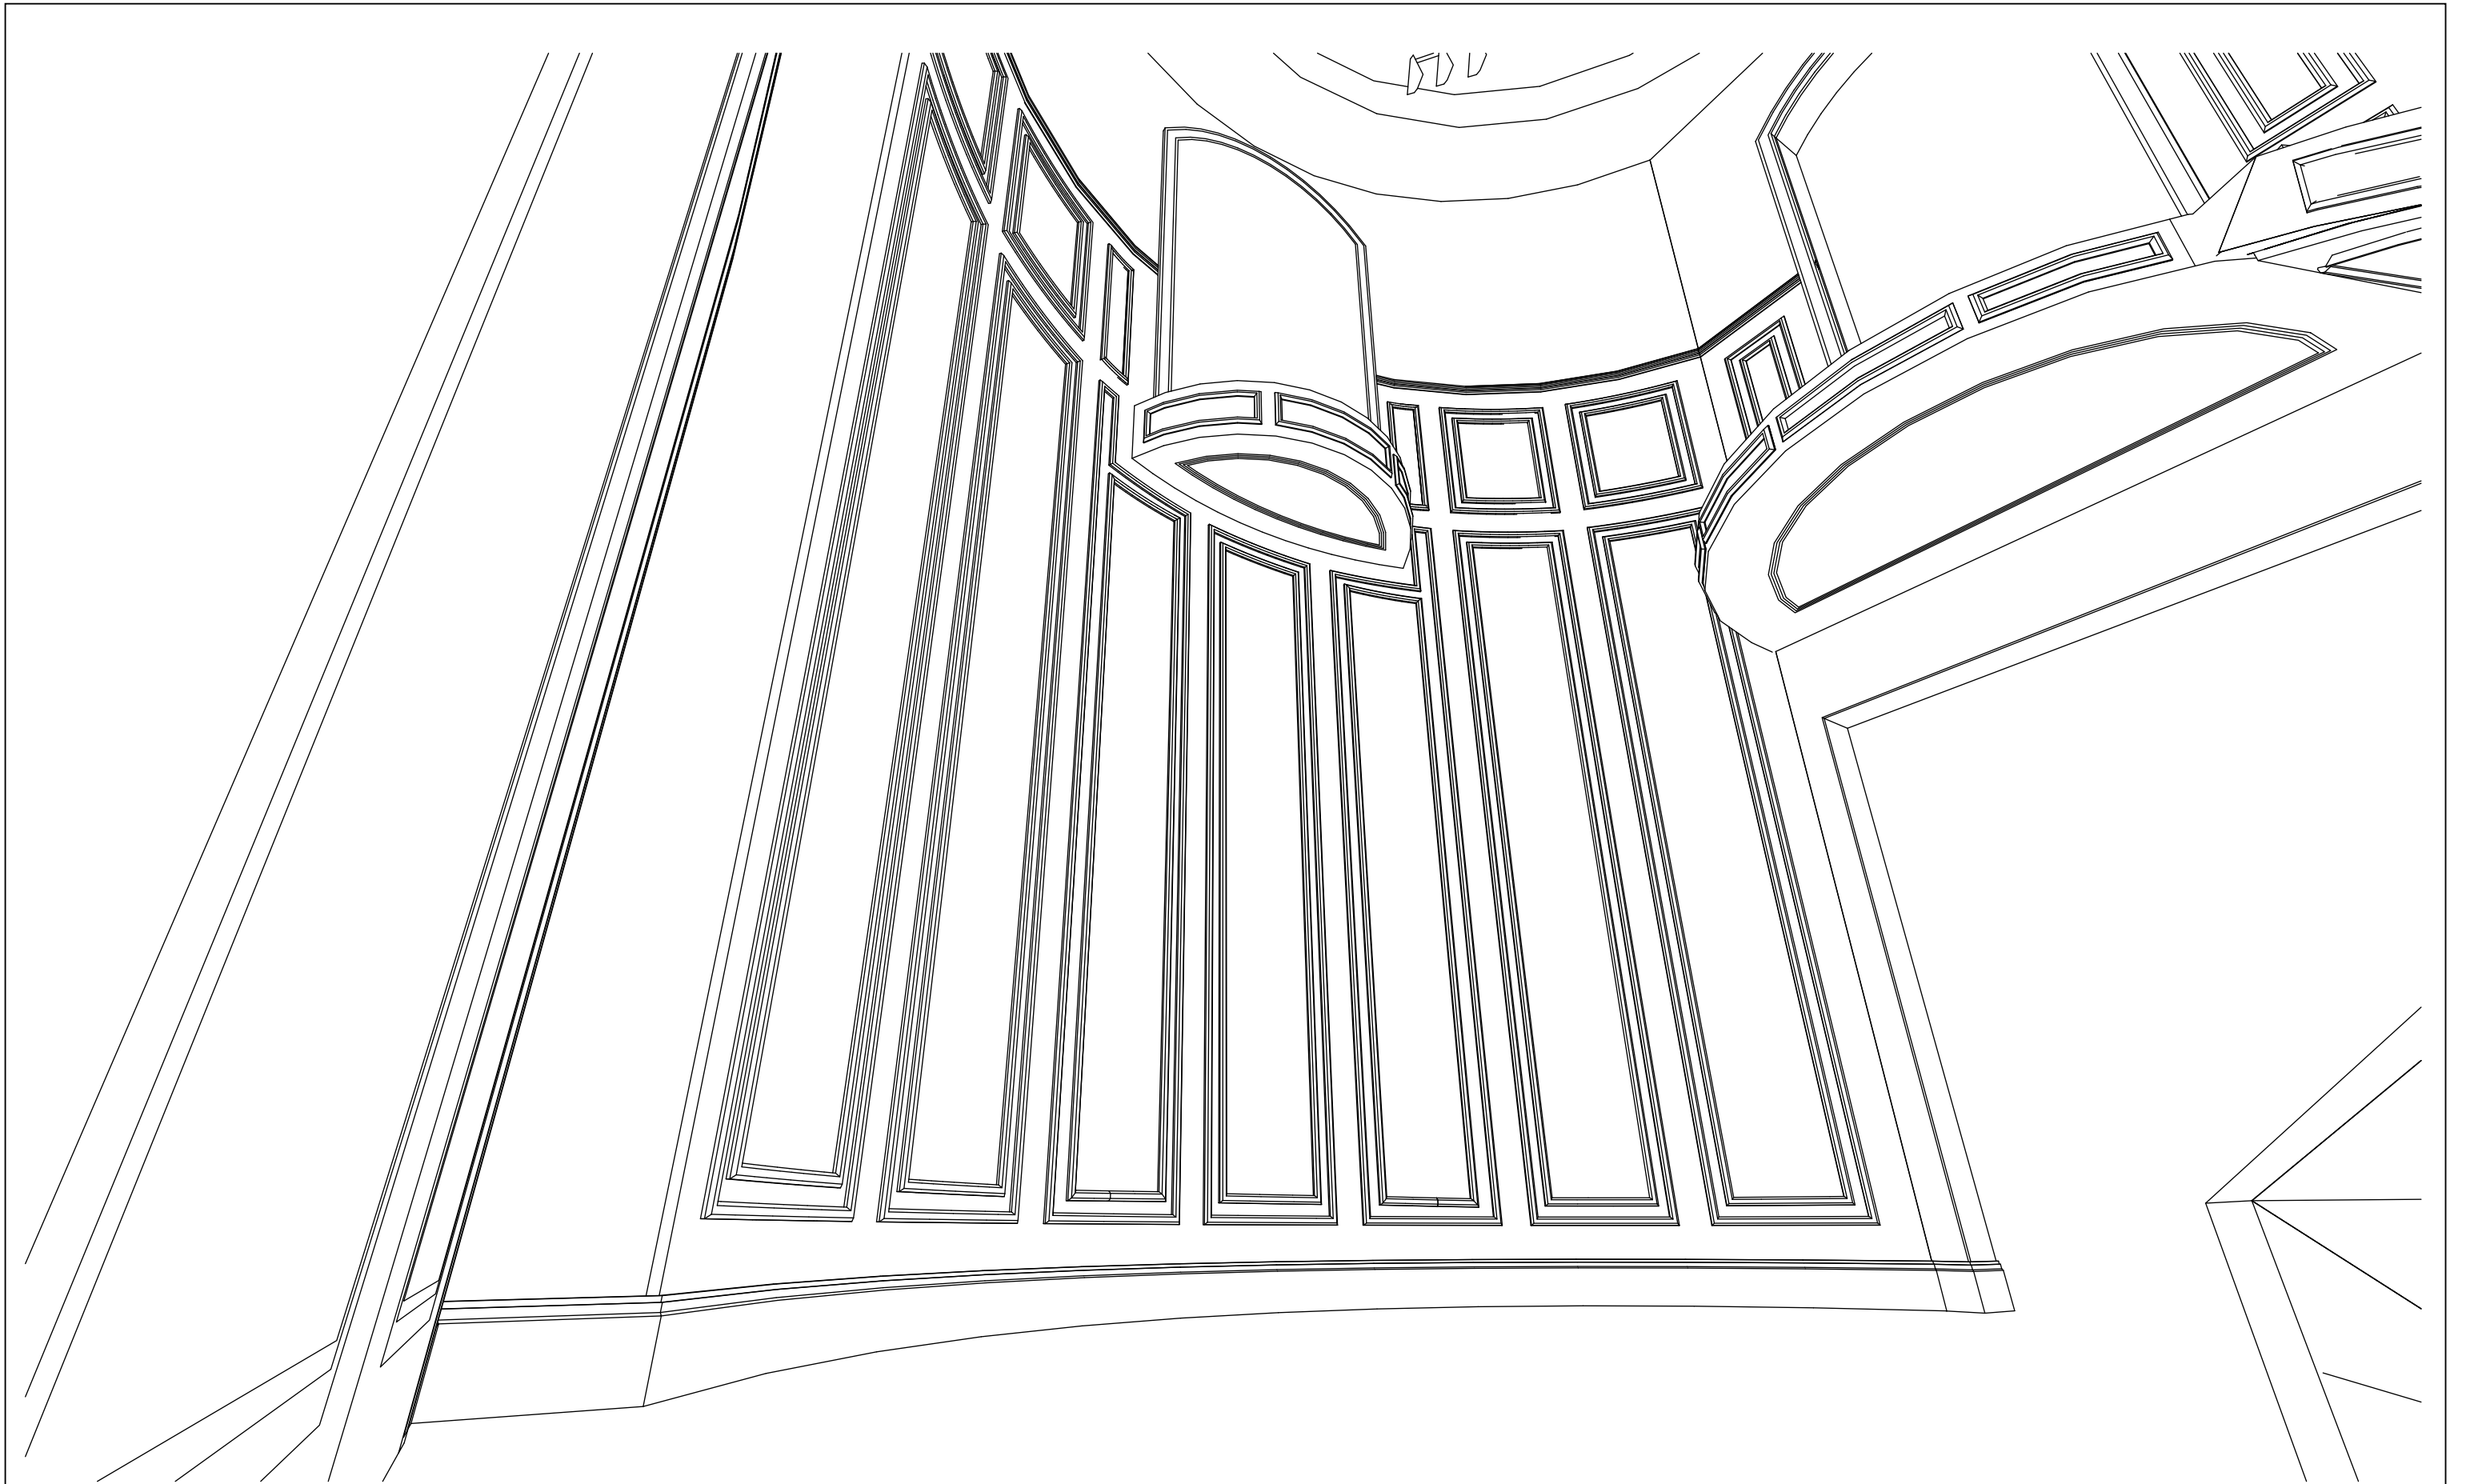




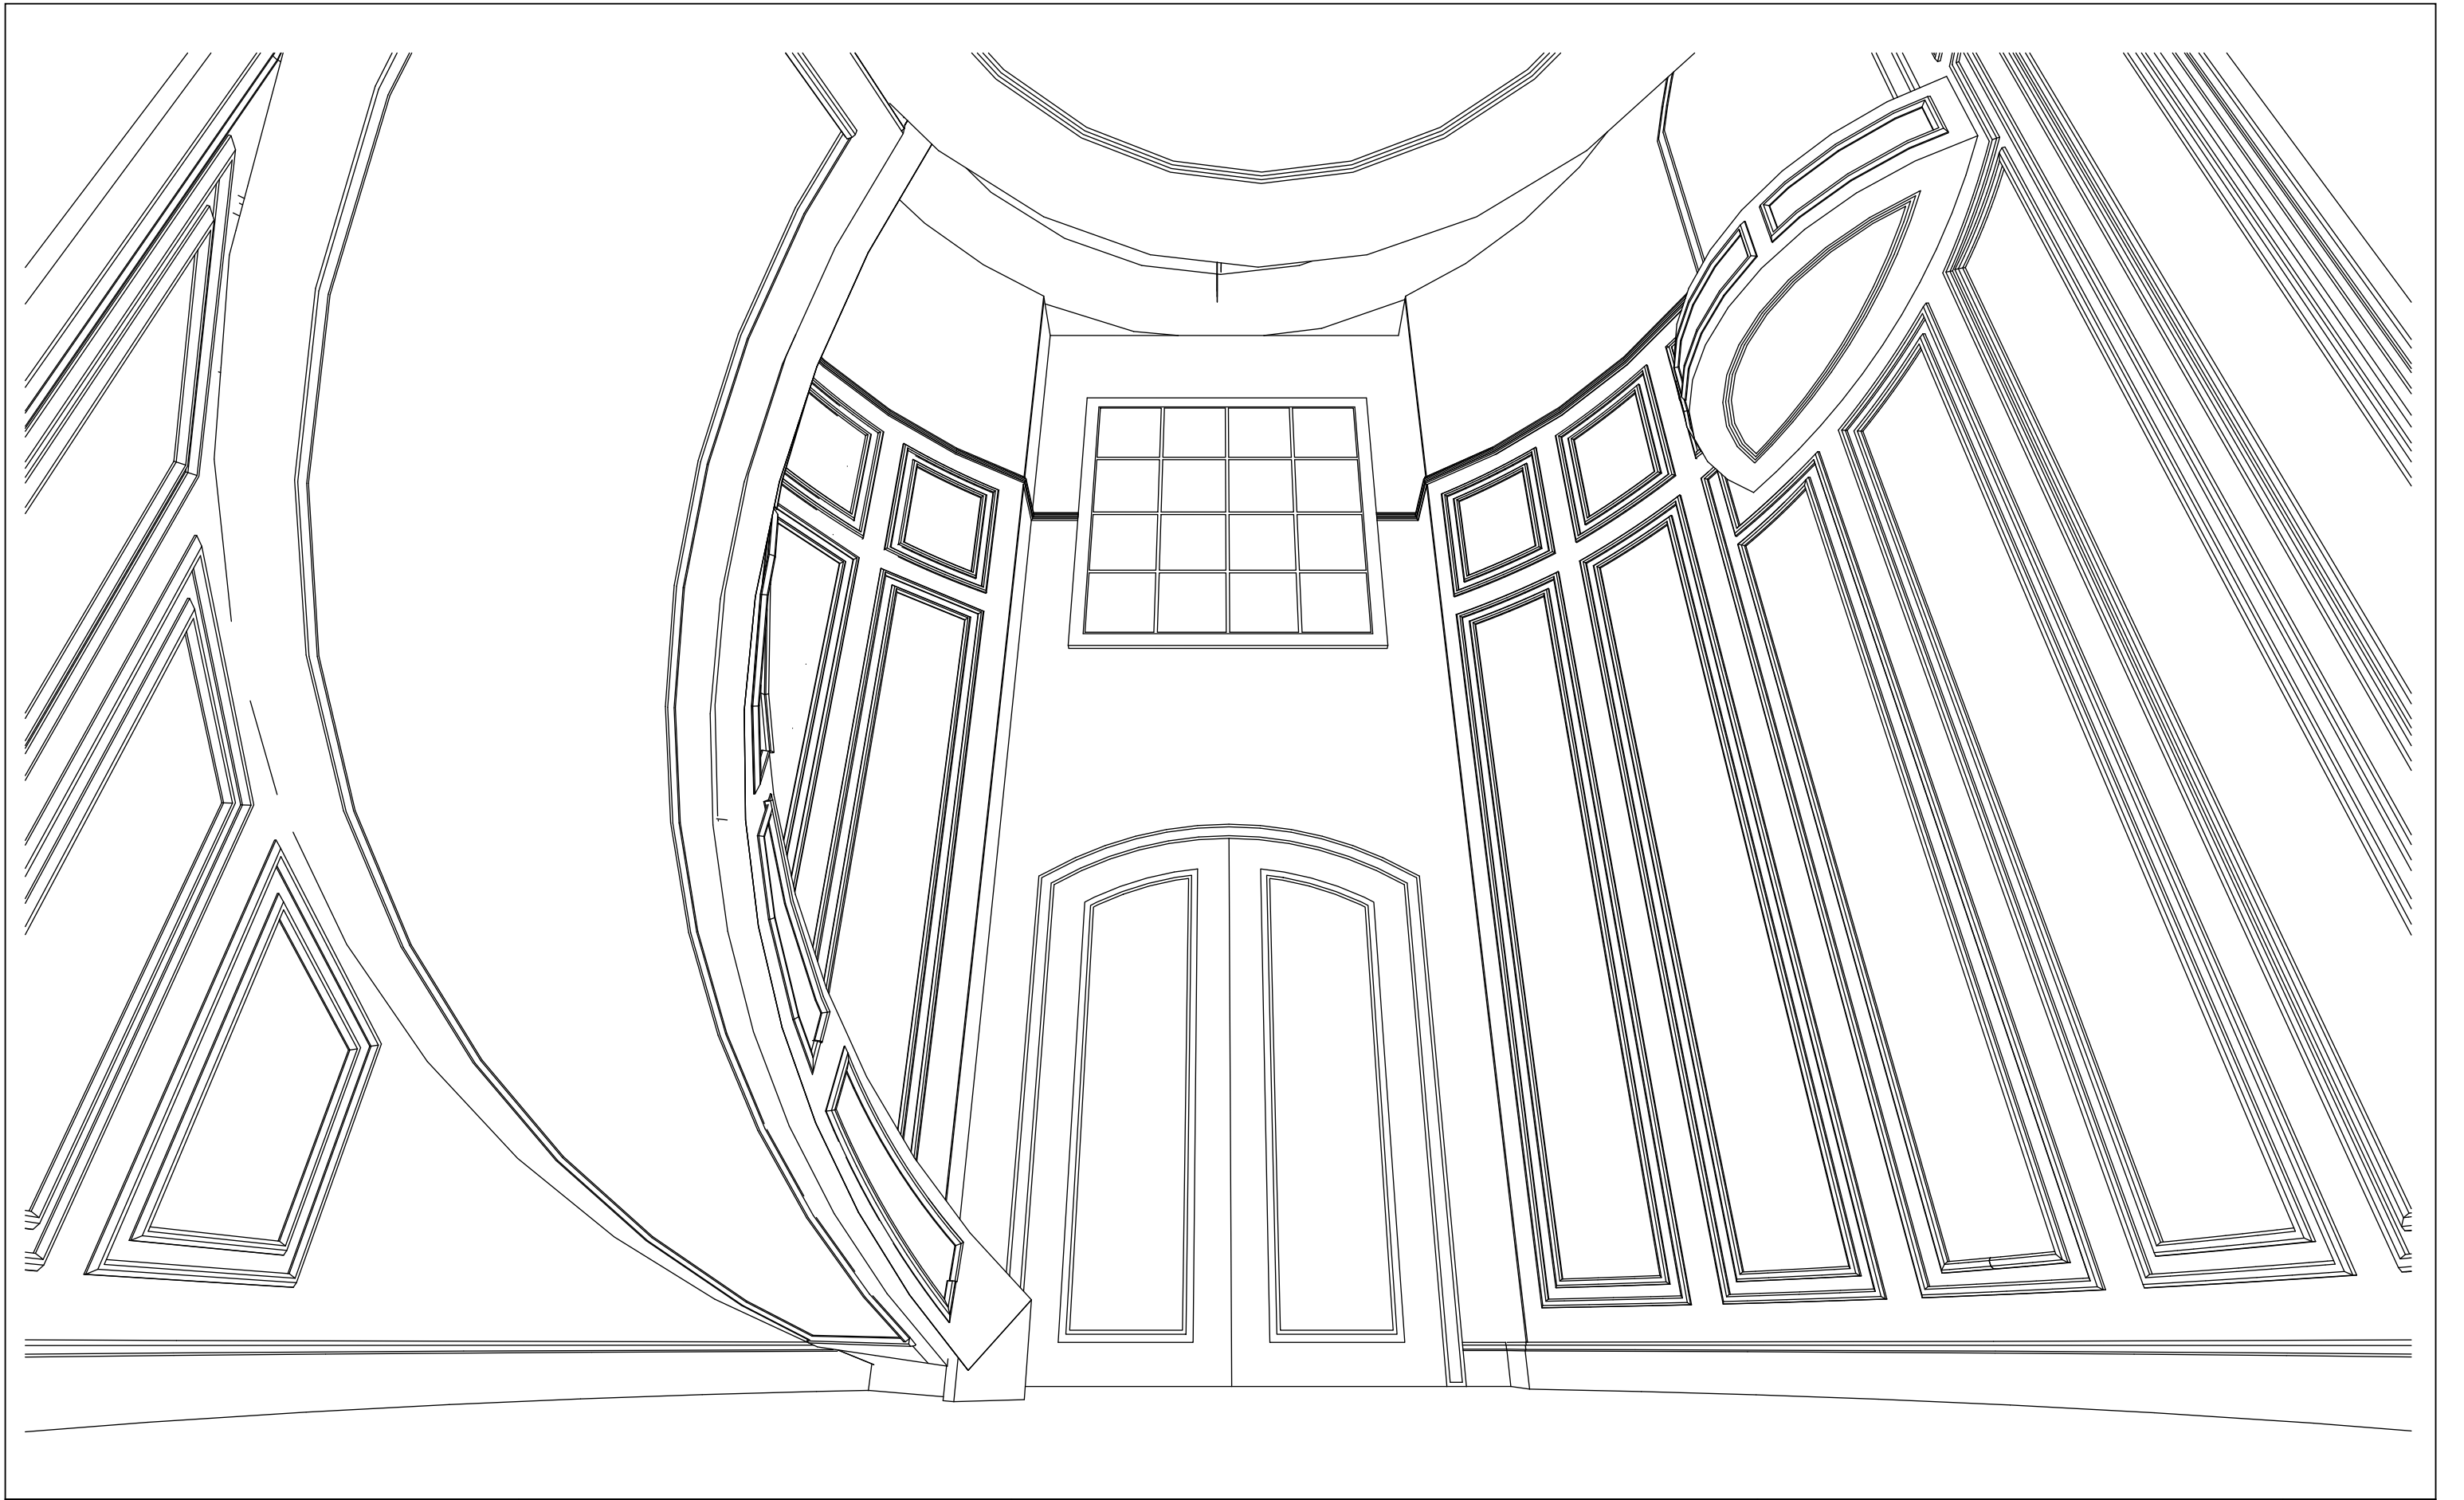

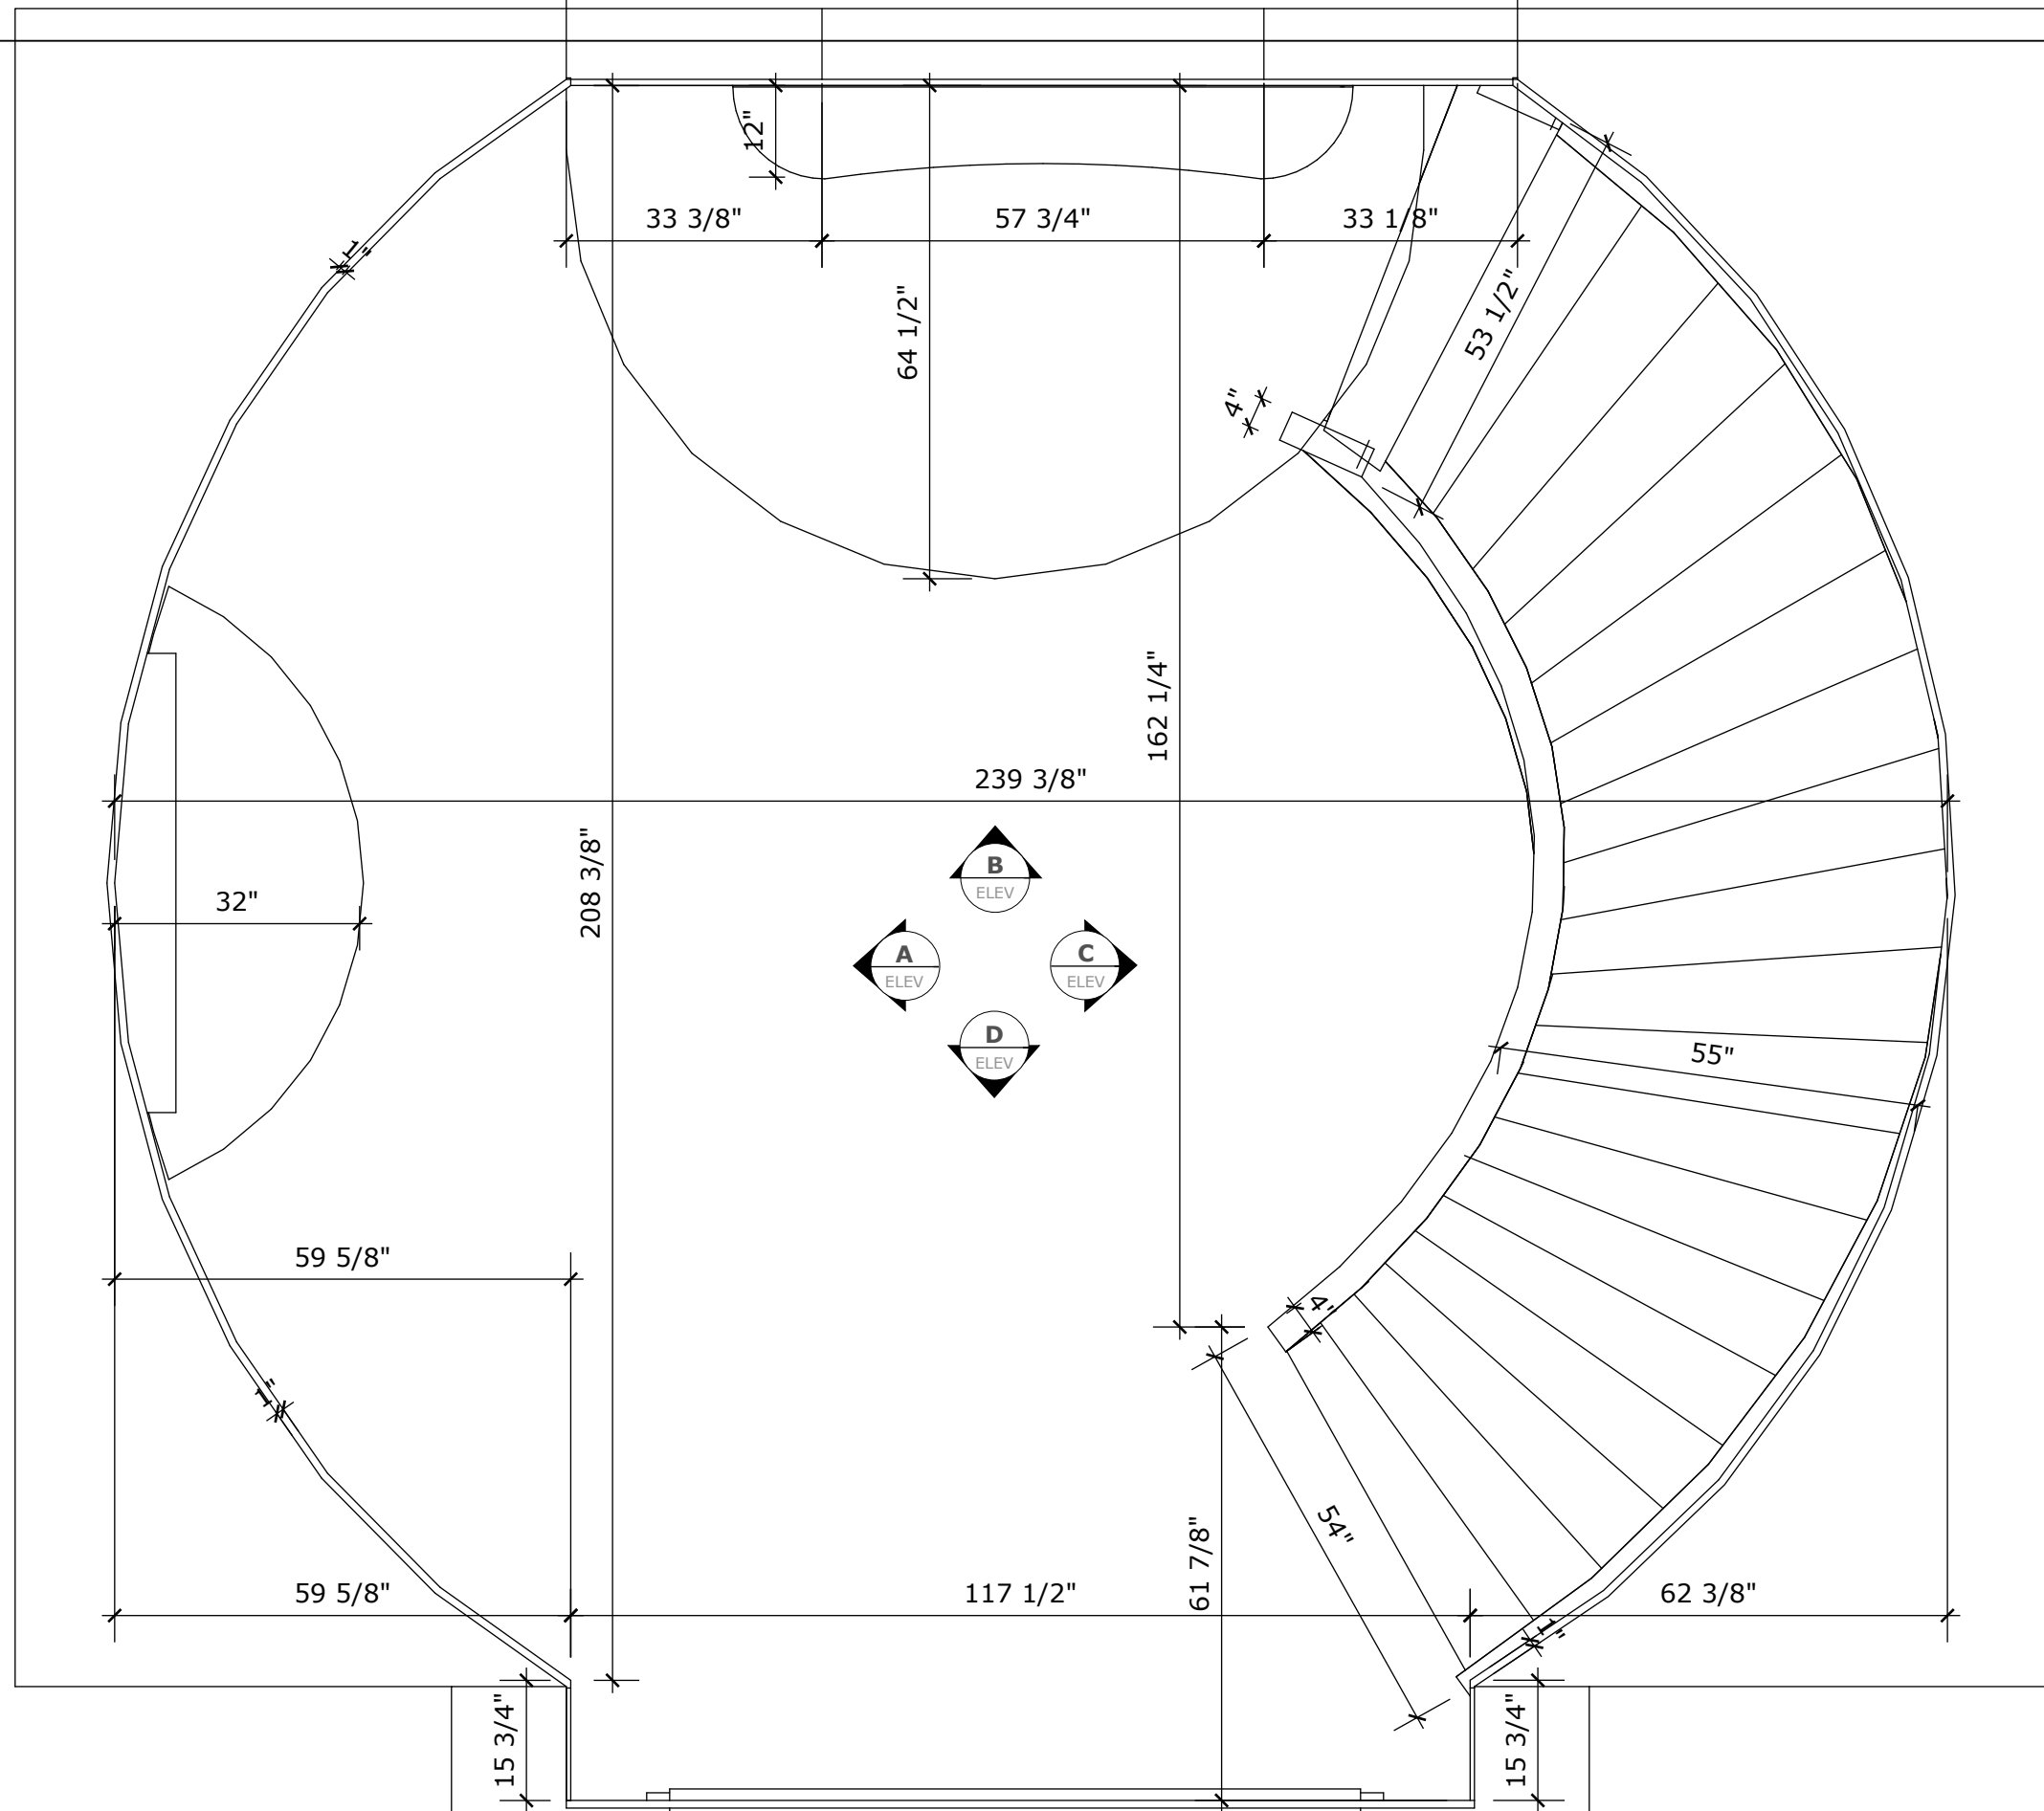

**FLOOR PLAN**  
 scale: 1/2" 

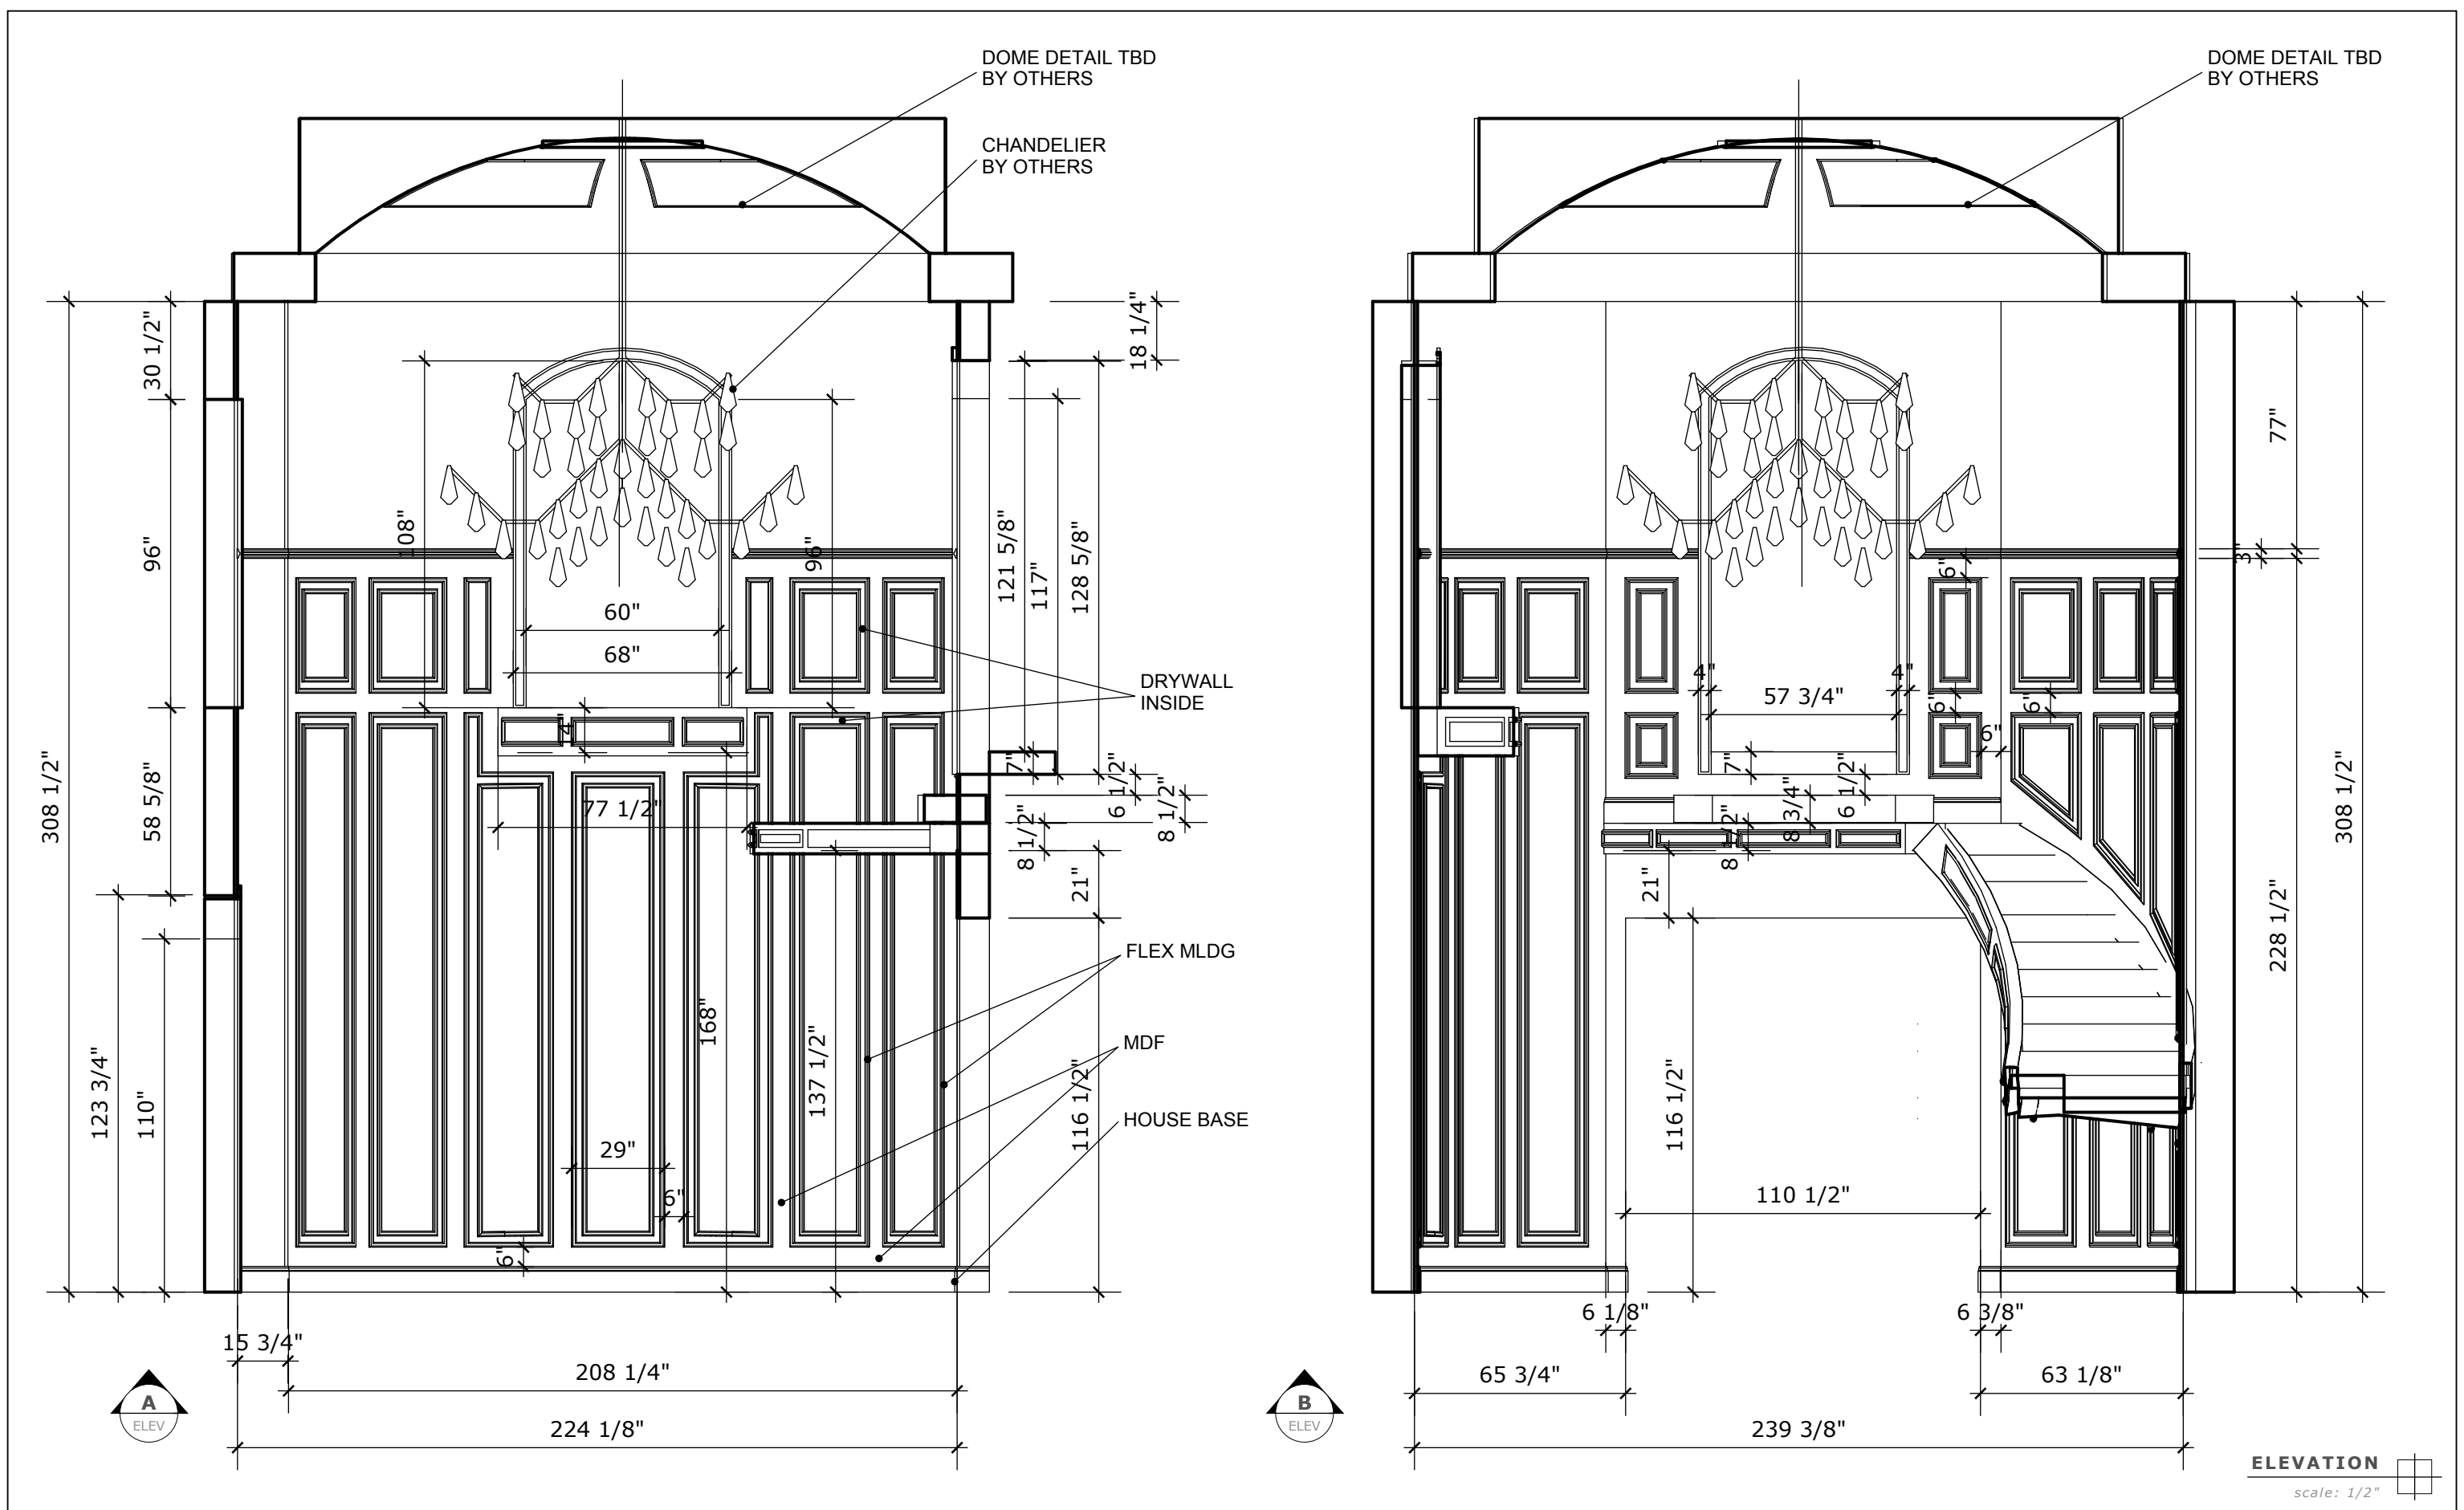

DOME DETAIL TBD BY OTHERS  
 CHANDELIER BY OTHERS

DOME DETAIL TBD BY OTHERS

DRYWALL INSIDE



FLEX MLDG

MDF


HOUSE BASE

ELEVATION  
 scale: 1/2"



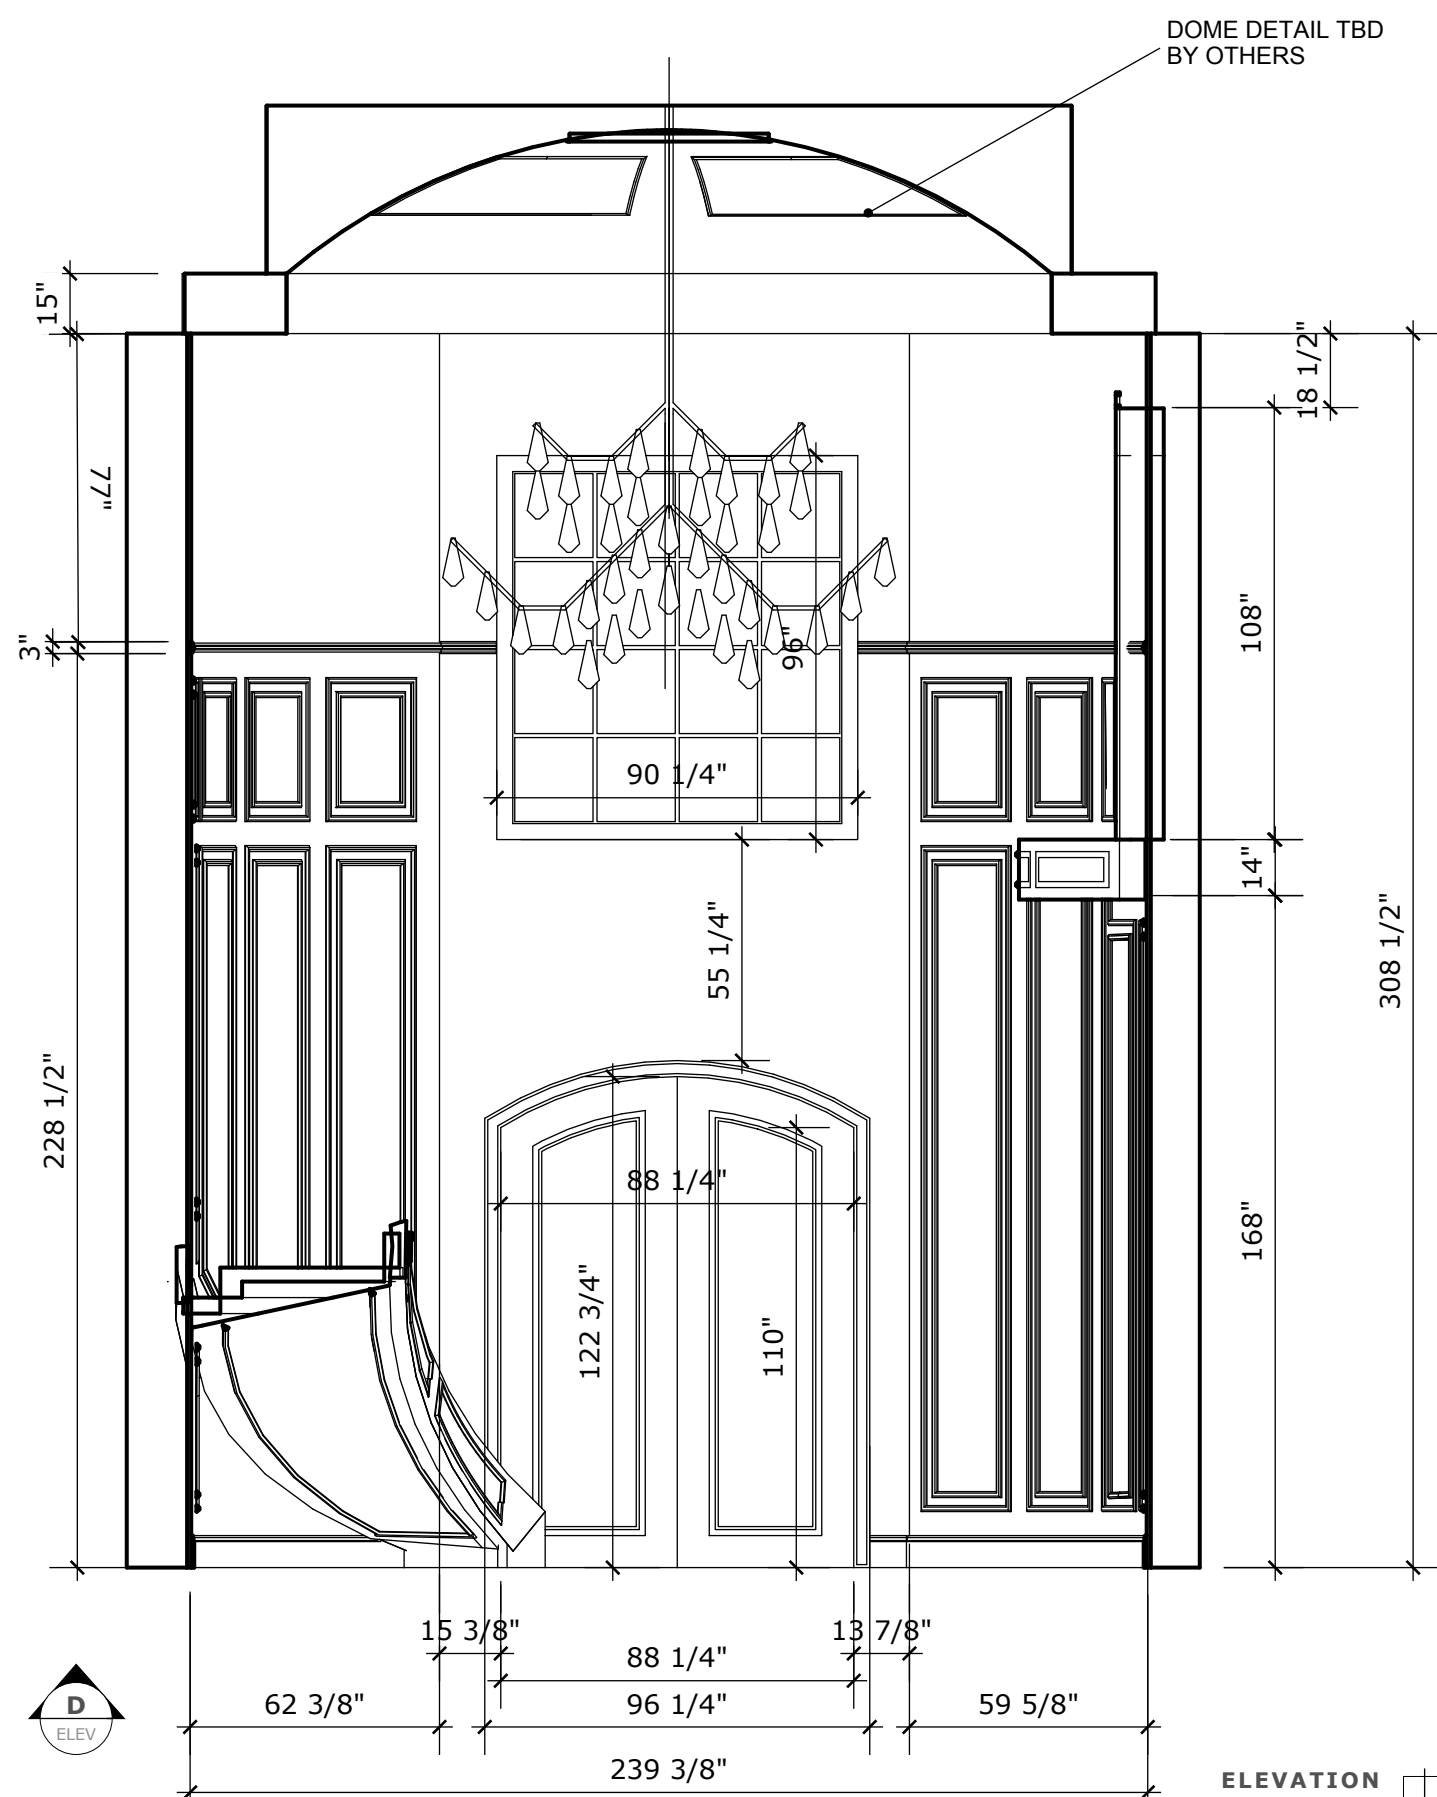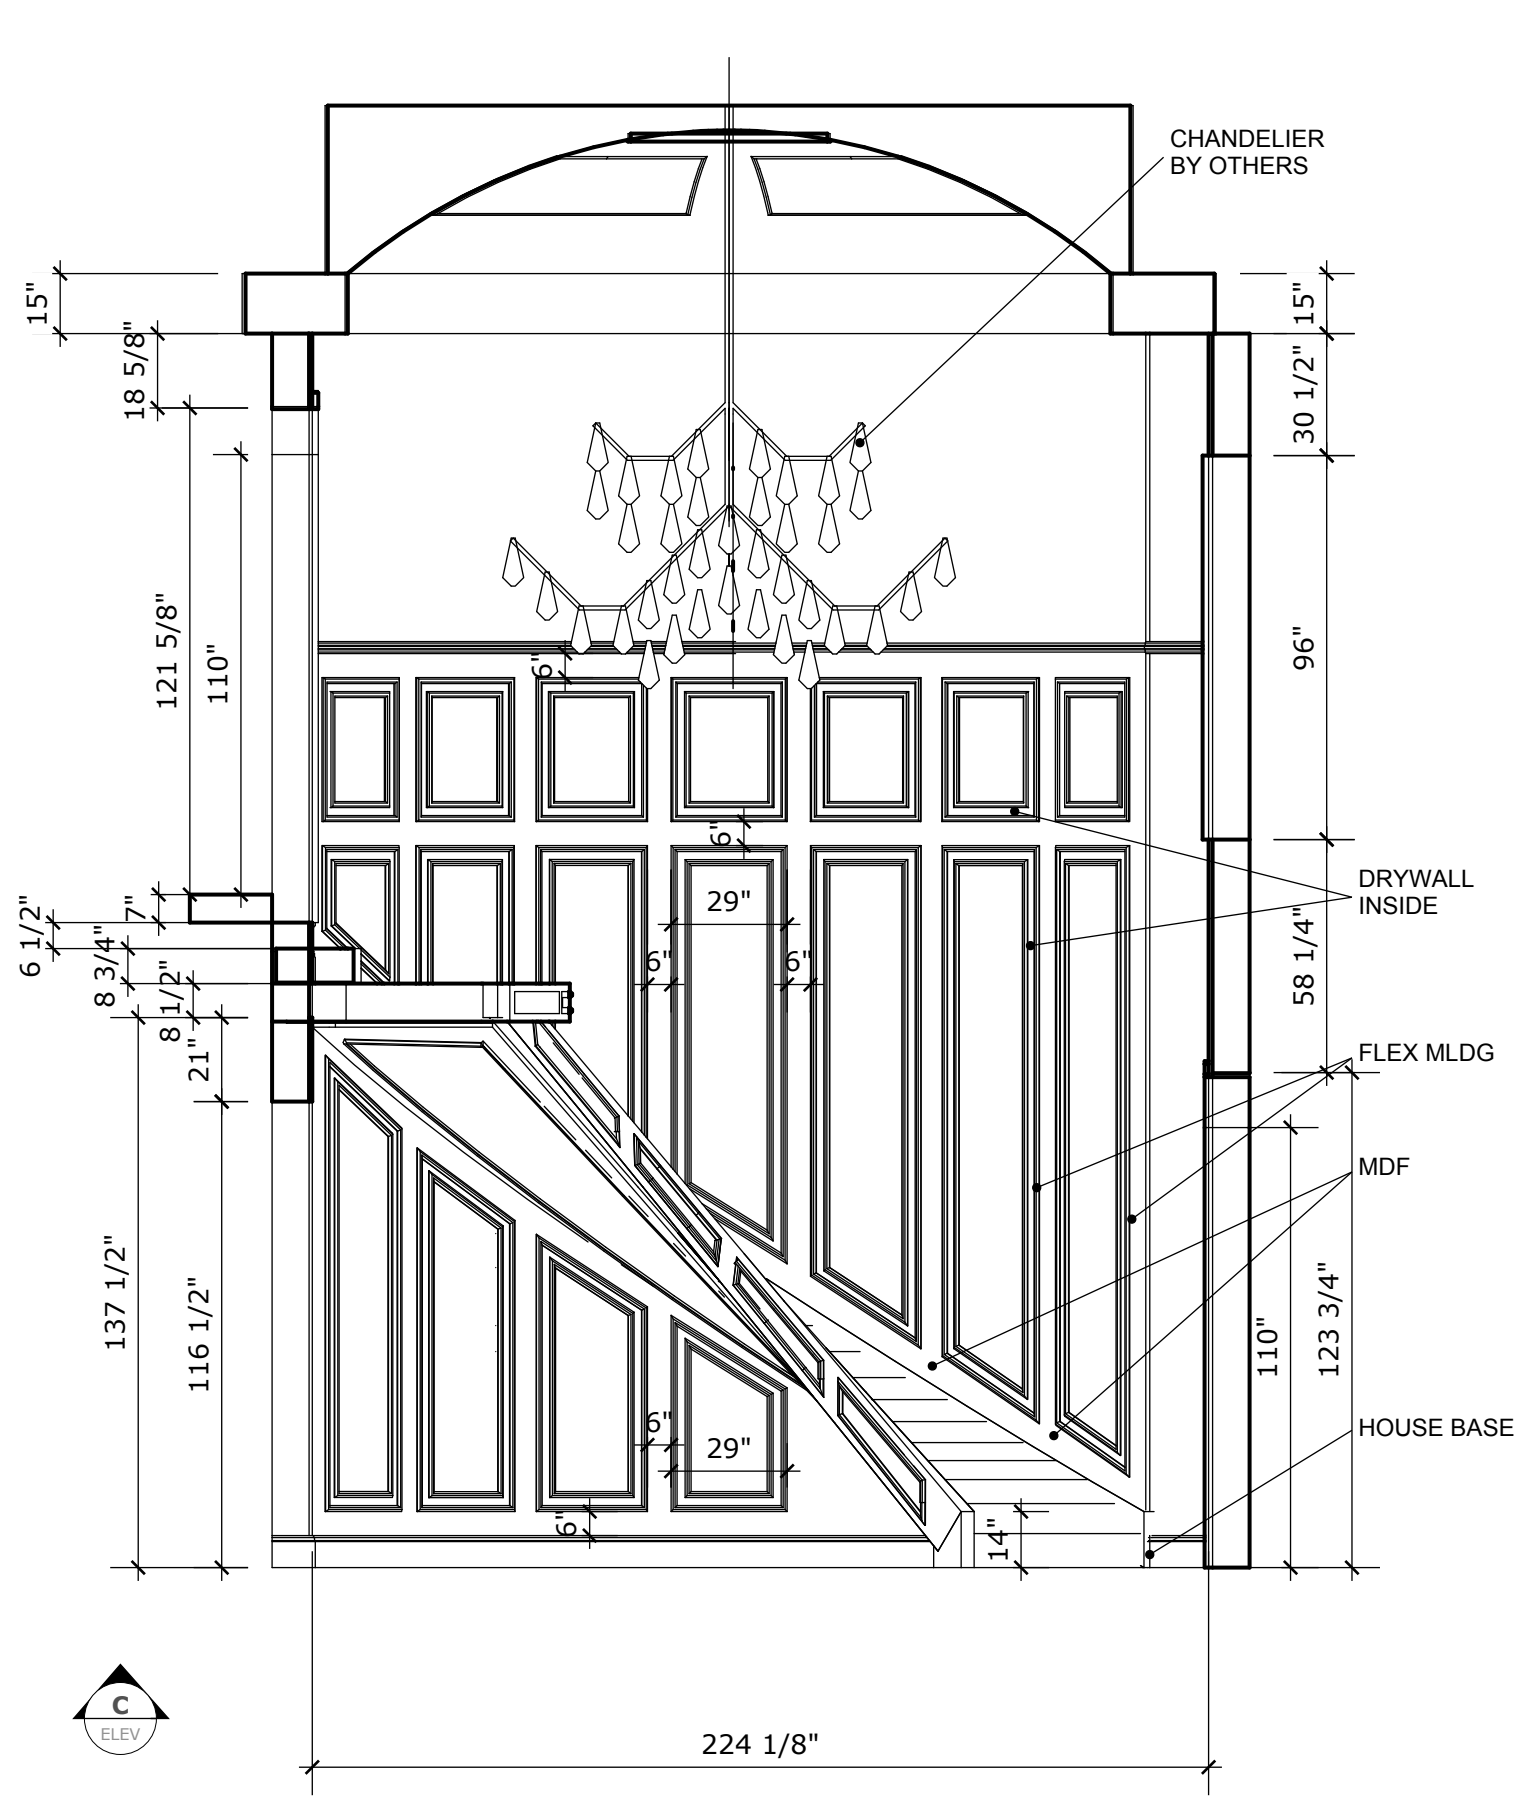



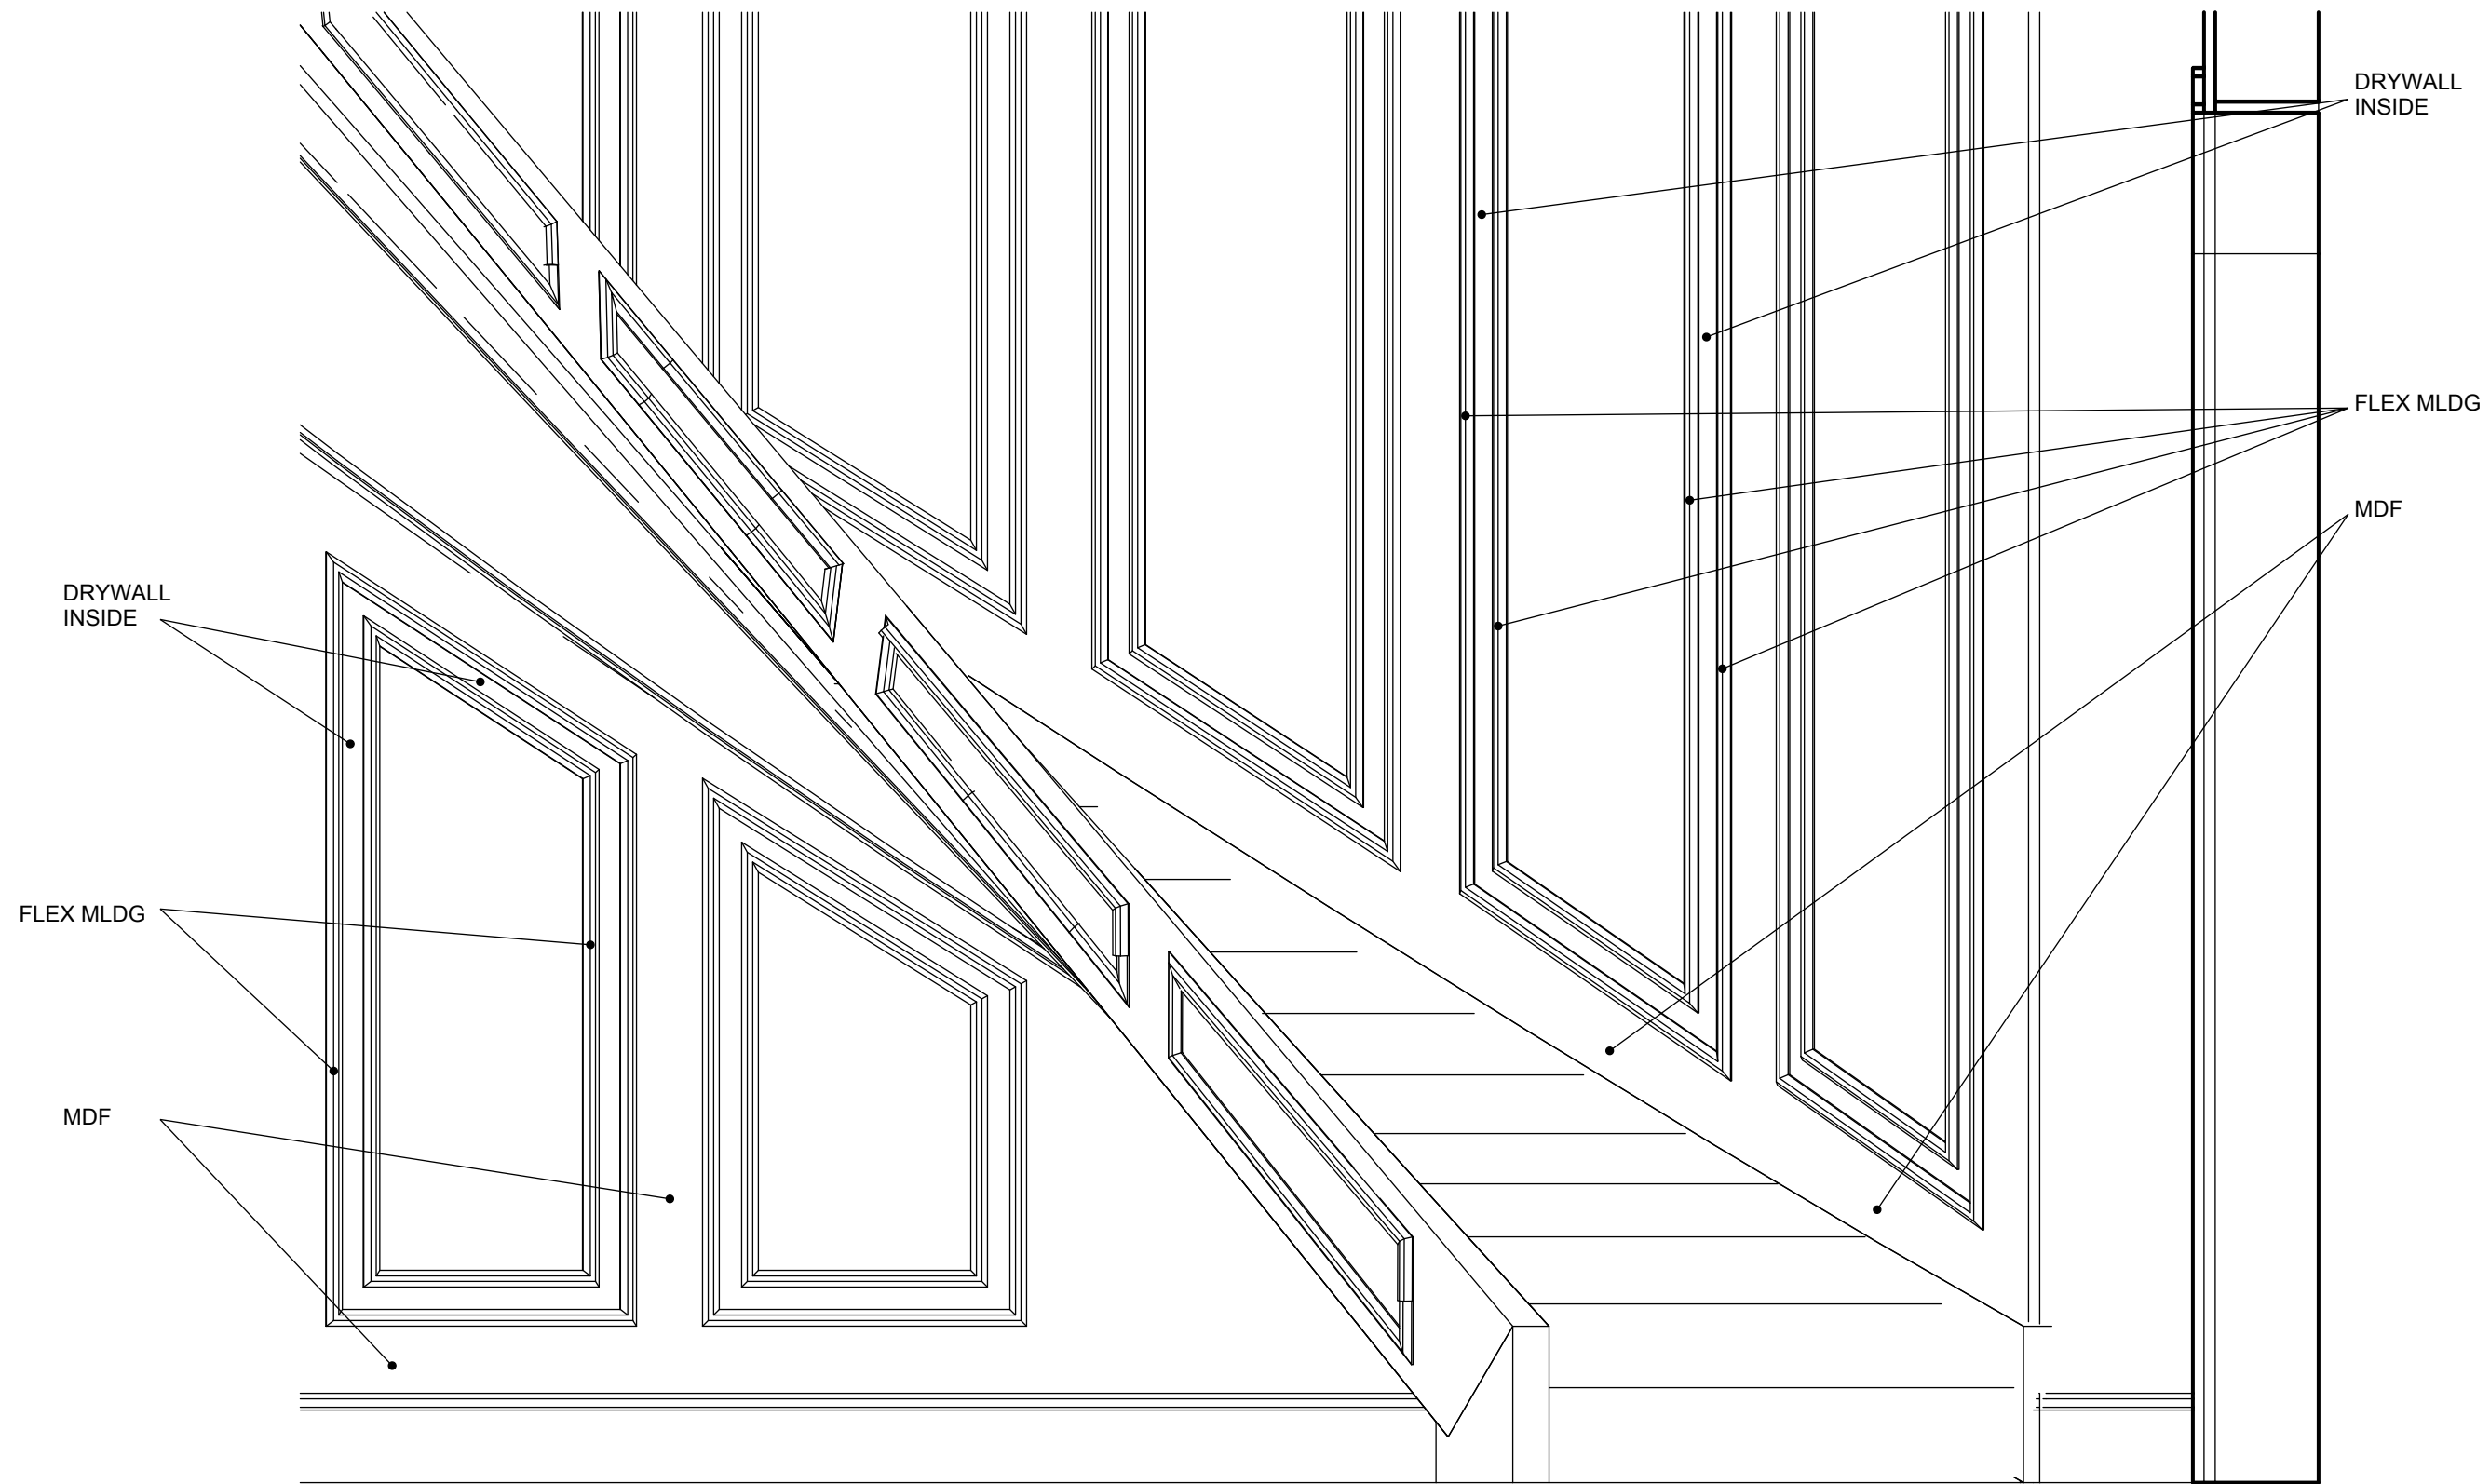

DRYWALL  
INSIDE

FLEX MLDG


MDF

DRYWALL  
INSIDE


FLEX MLDG

MDF

**DETAIL**  
scale: nts

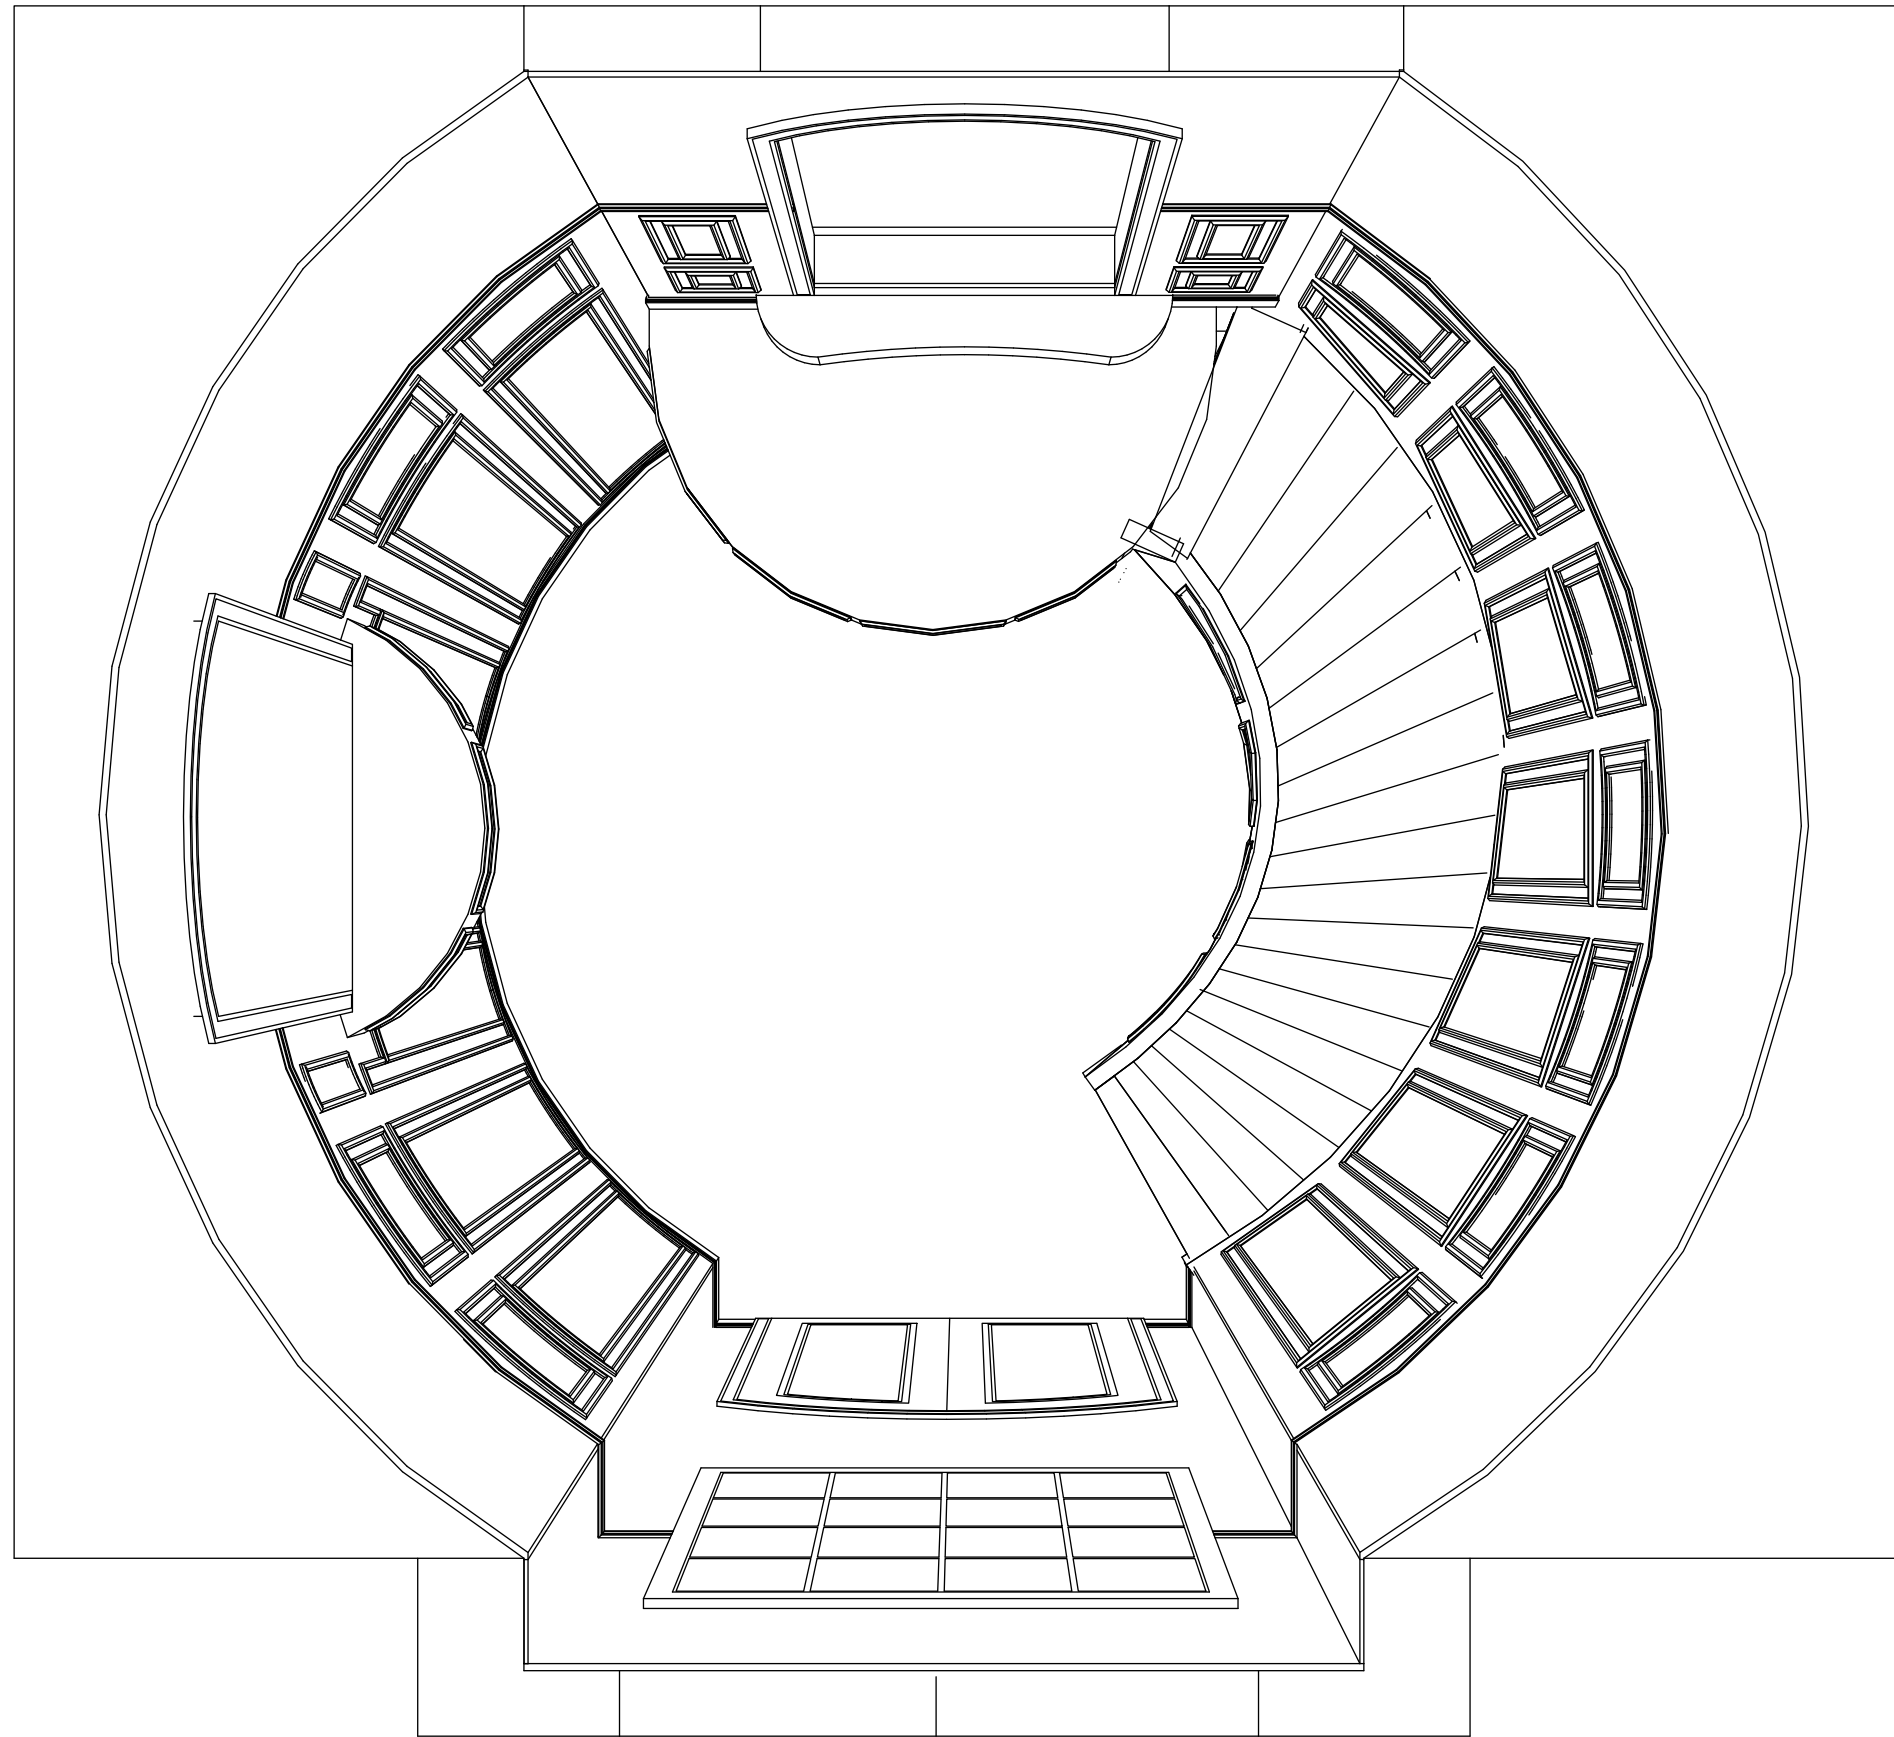

**FLOOR PLAN**   
*scale: nts*

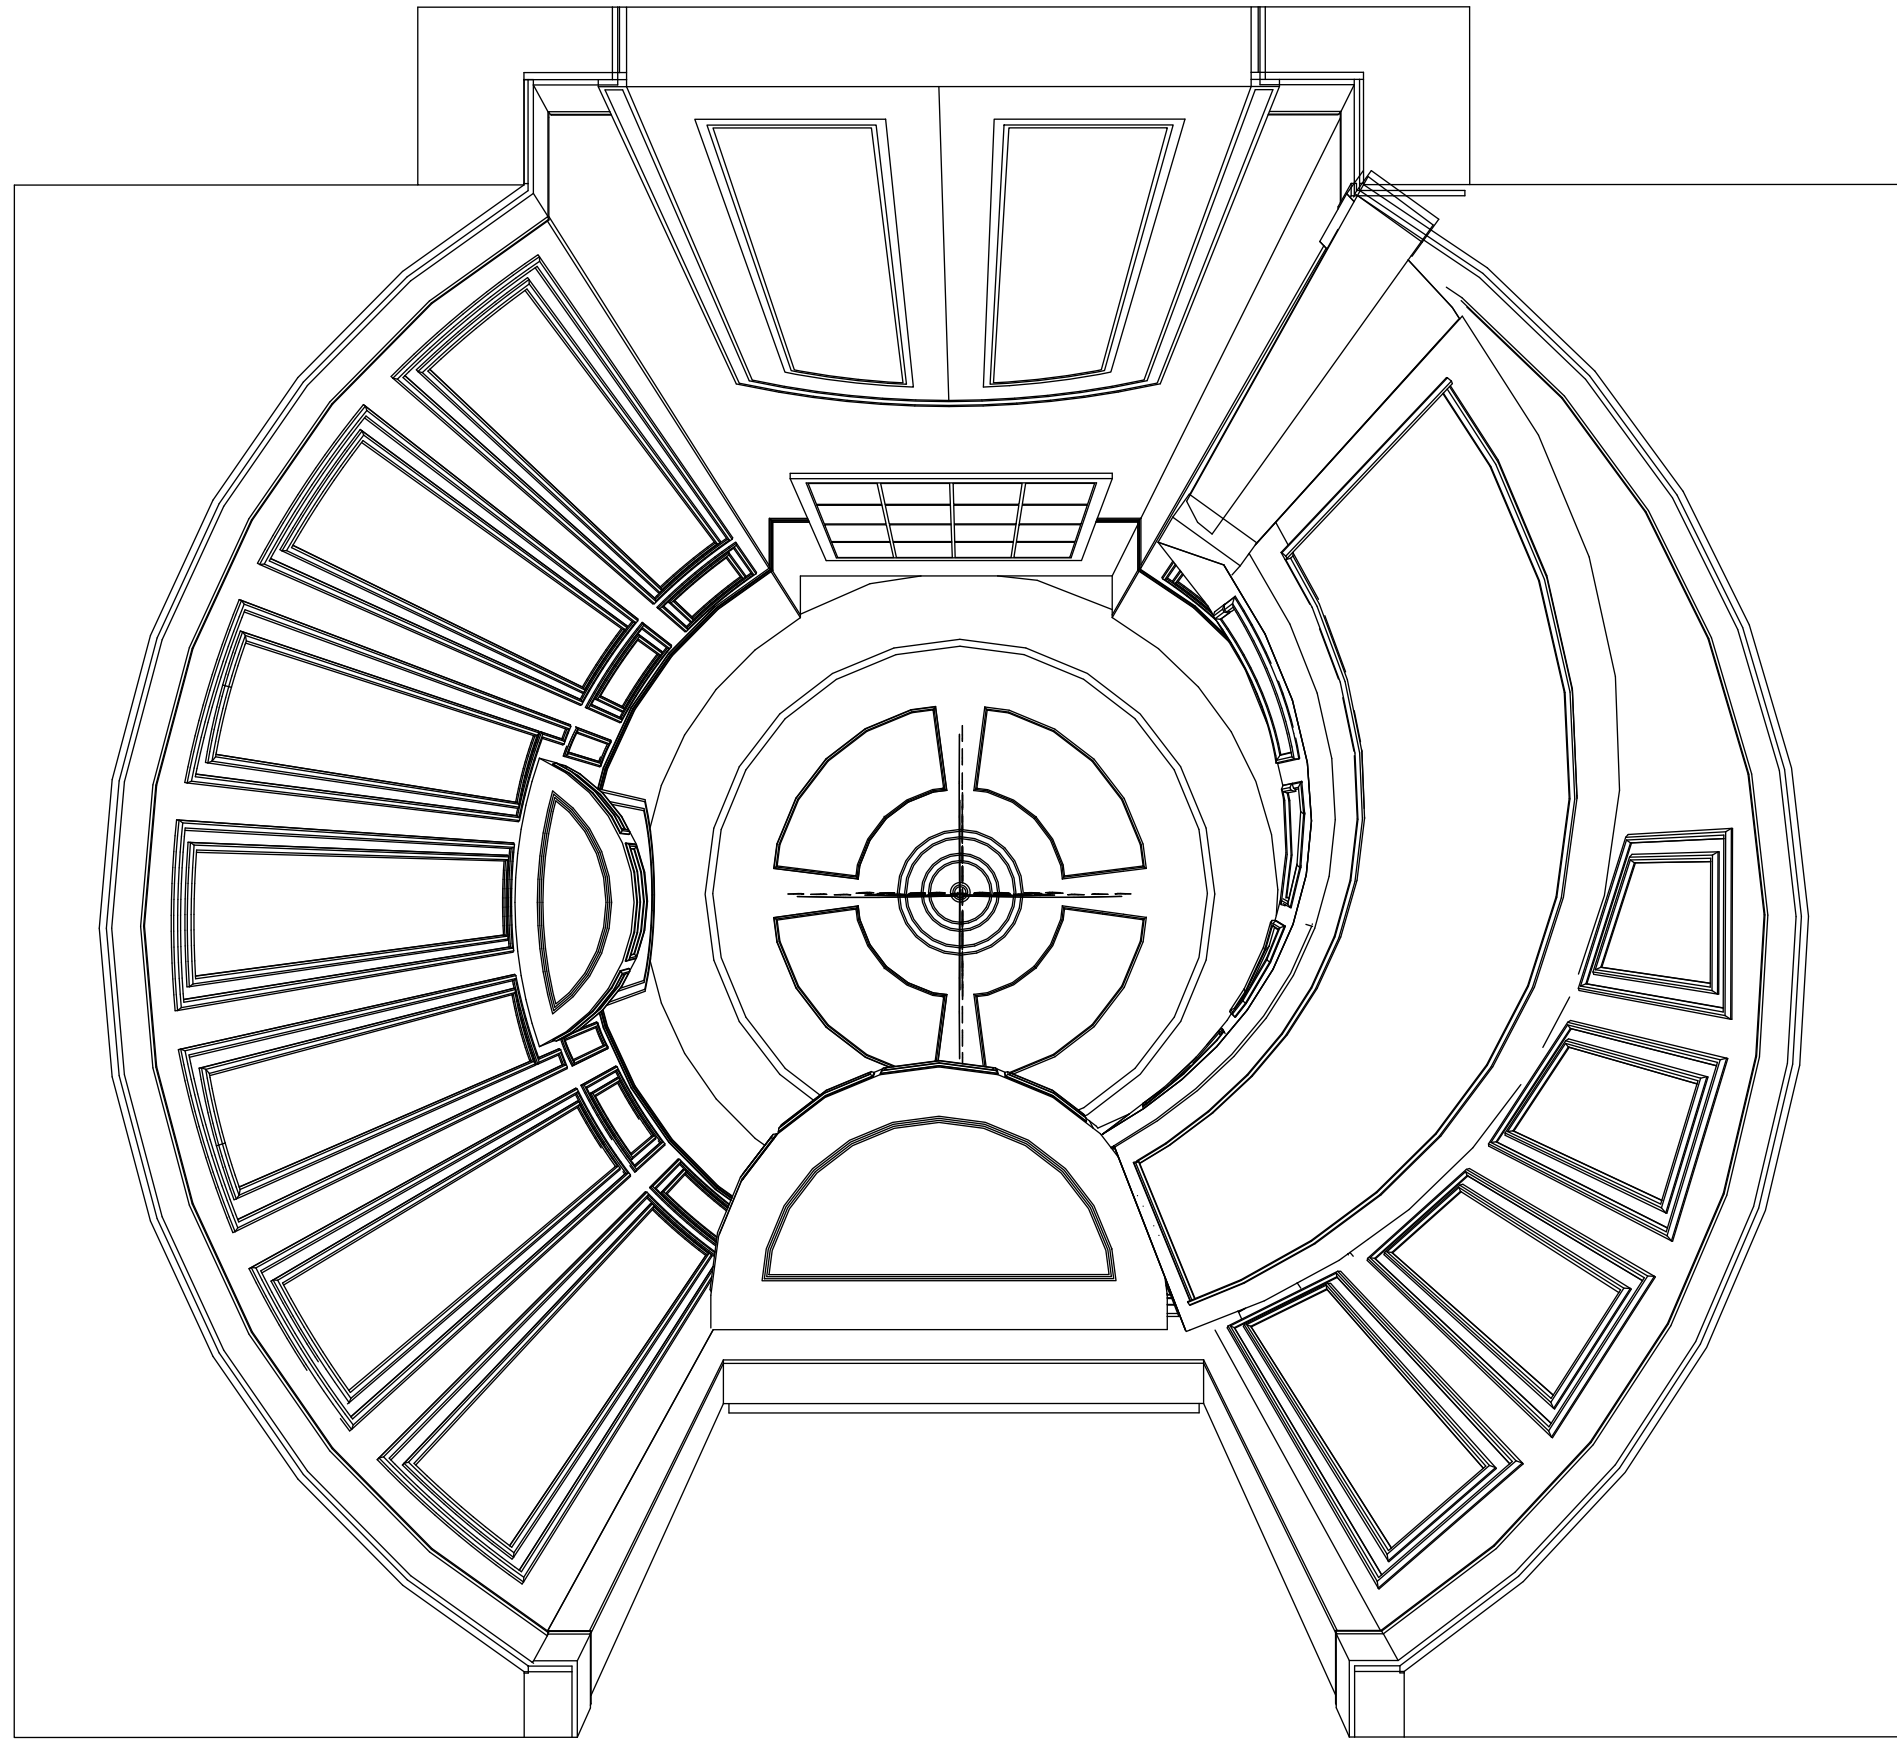

CEILING   
 scale: nts