


CREDITS:  
 DESIGN - DESIGNERS UNLIMITED / TRADEWIND DESIGNS / JONATHAN  
 DRAWINGS - JONATHAN  
 BUILDER / REMODELER - GULFSHORE HOMES BONITA SP FL  
 INTERIOR DESIGN - DESIGNERS UNLIMITED  
 PRODUCT - TBD FROM TRADEWIND DESIGNS NAPLES FL


NOTE: THIS DRAWING IS FOR DESIGN PURPOSES ONLY. VERIFY ALL DEVICES IN FIELD BEFORE INSTALLATION.  
 THIS DRAWING IS NOT NECESSARILY TO SCALE. THE DESIGN, CONCEPTS, SPECIFICATIONS AND DOCUMENTS HEREIN ARE THE PROPERTY OF KBKD - DESIGNS BY JONATHAN AND ARE FOR GRAPHICAL REPRESENTATION ONLY. VARIATIONS IN WOOD, COLOR, SHAPE, STYLE, AND APPLIANCES WILL VARY. NO PART THEREOF SHALL BE COPIED OR OTHERWISE DISCLOSED TO, OR USED BY OTHERS WITHOUT THE WRITTEN CONSENT OF KBKD - DESIGNS BY JONATHAN UNTIL SUCH TIME AS CONTRACT BUSINESS DOCUMENTS HAVE BEEN COMPLETED BETWEEN KBKD - DESIGNS BY JONATHAN AND CUSTOMER.


1	02/27/2013	ORIGINAL
2	05/01/2013	CURRENT


SKETCH




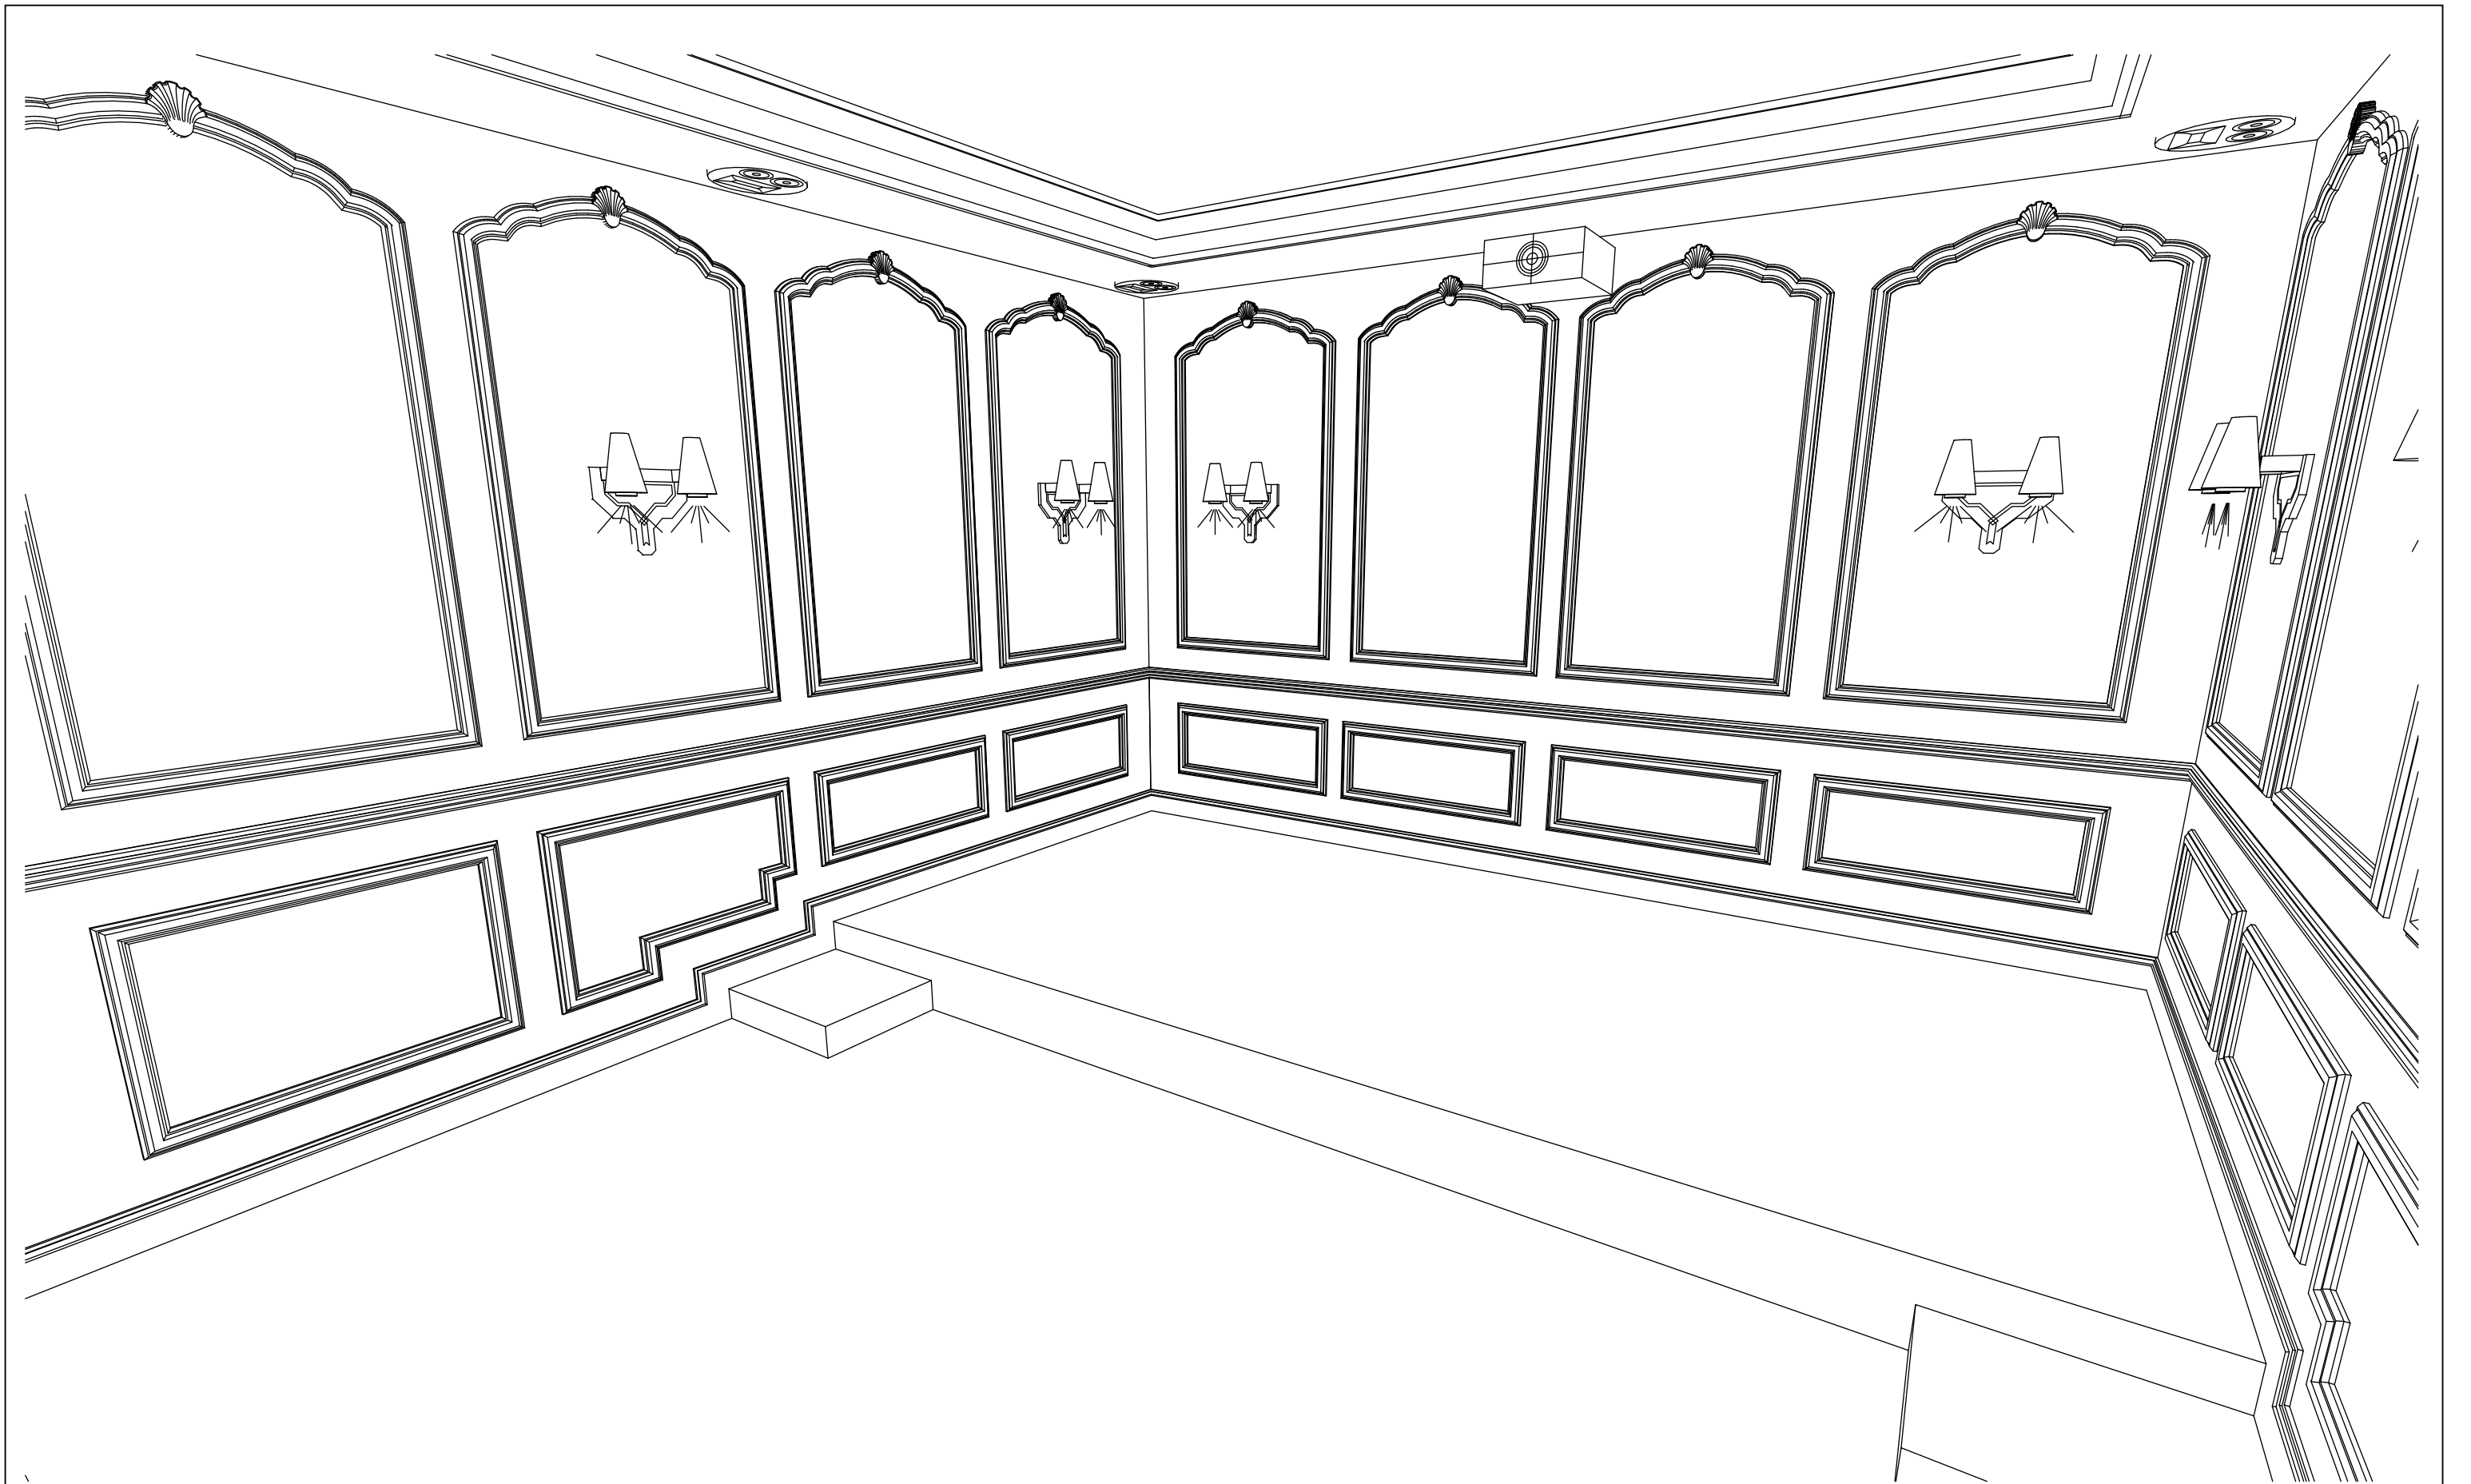

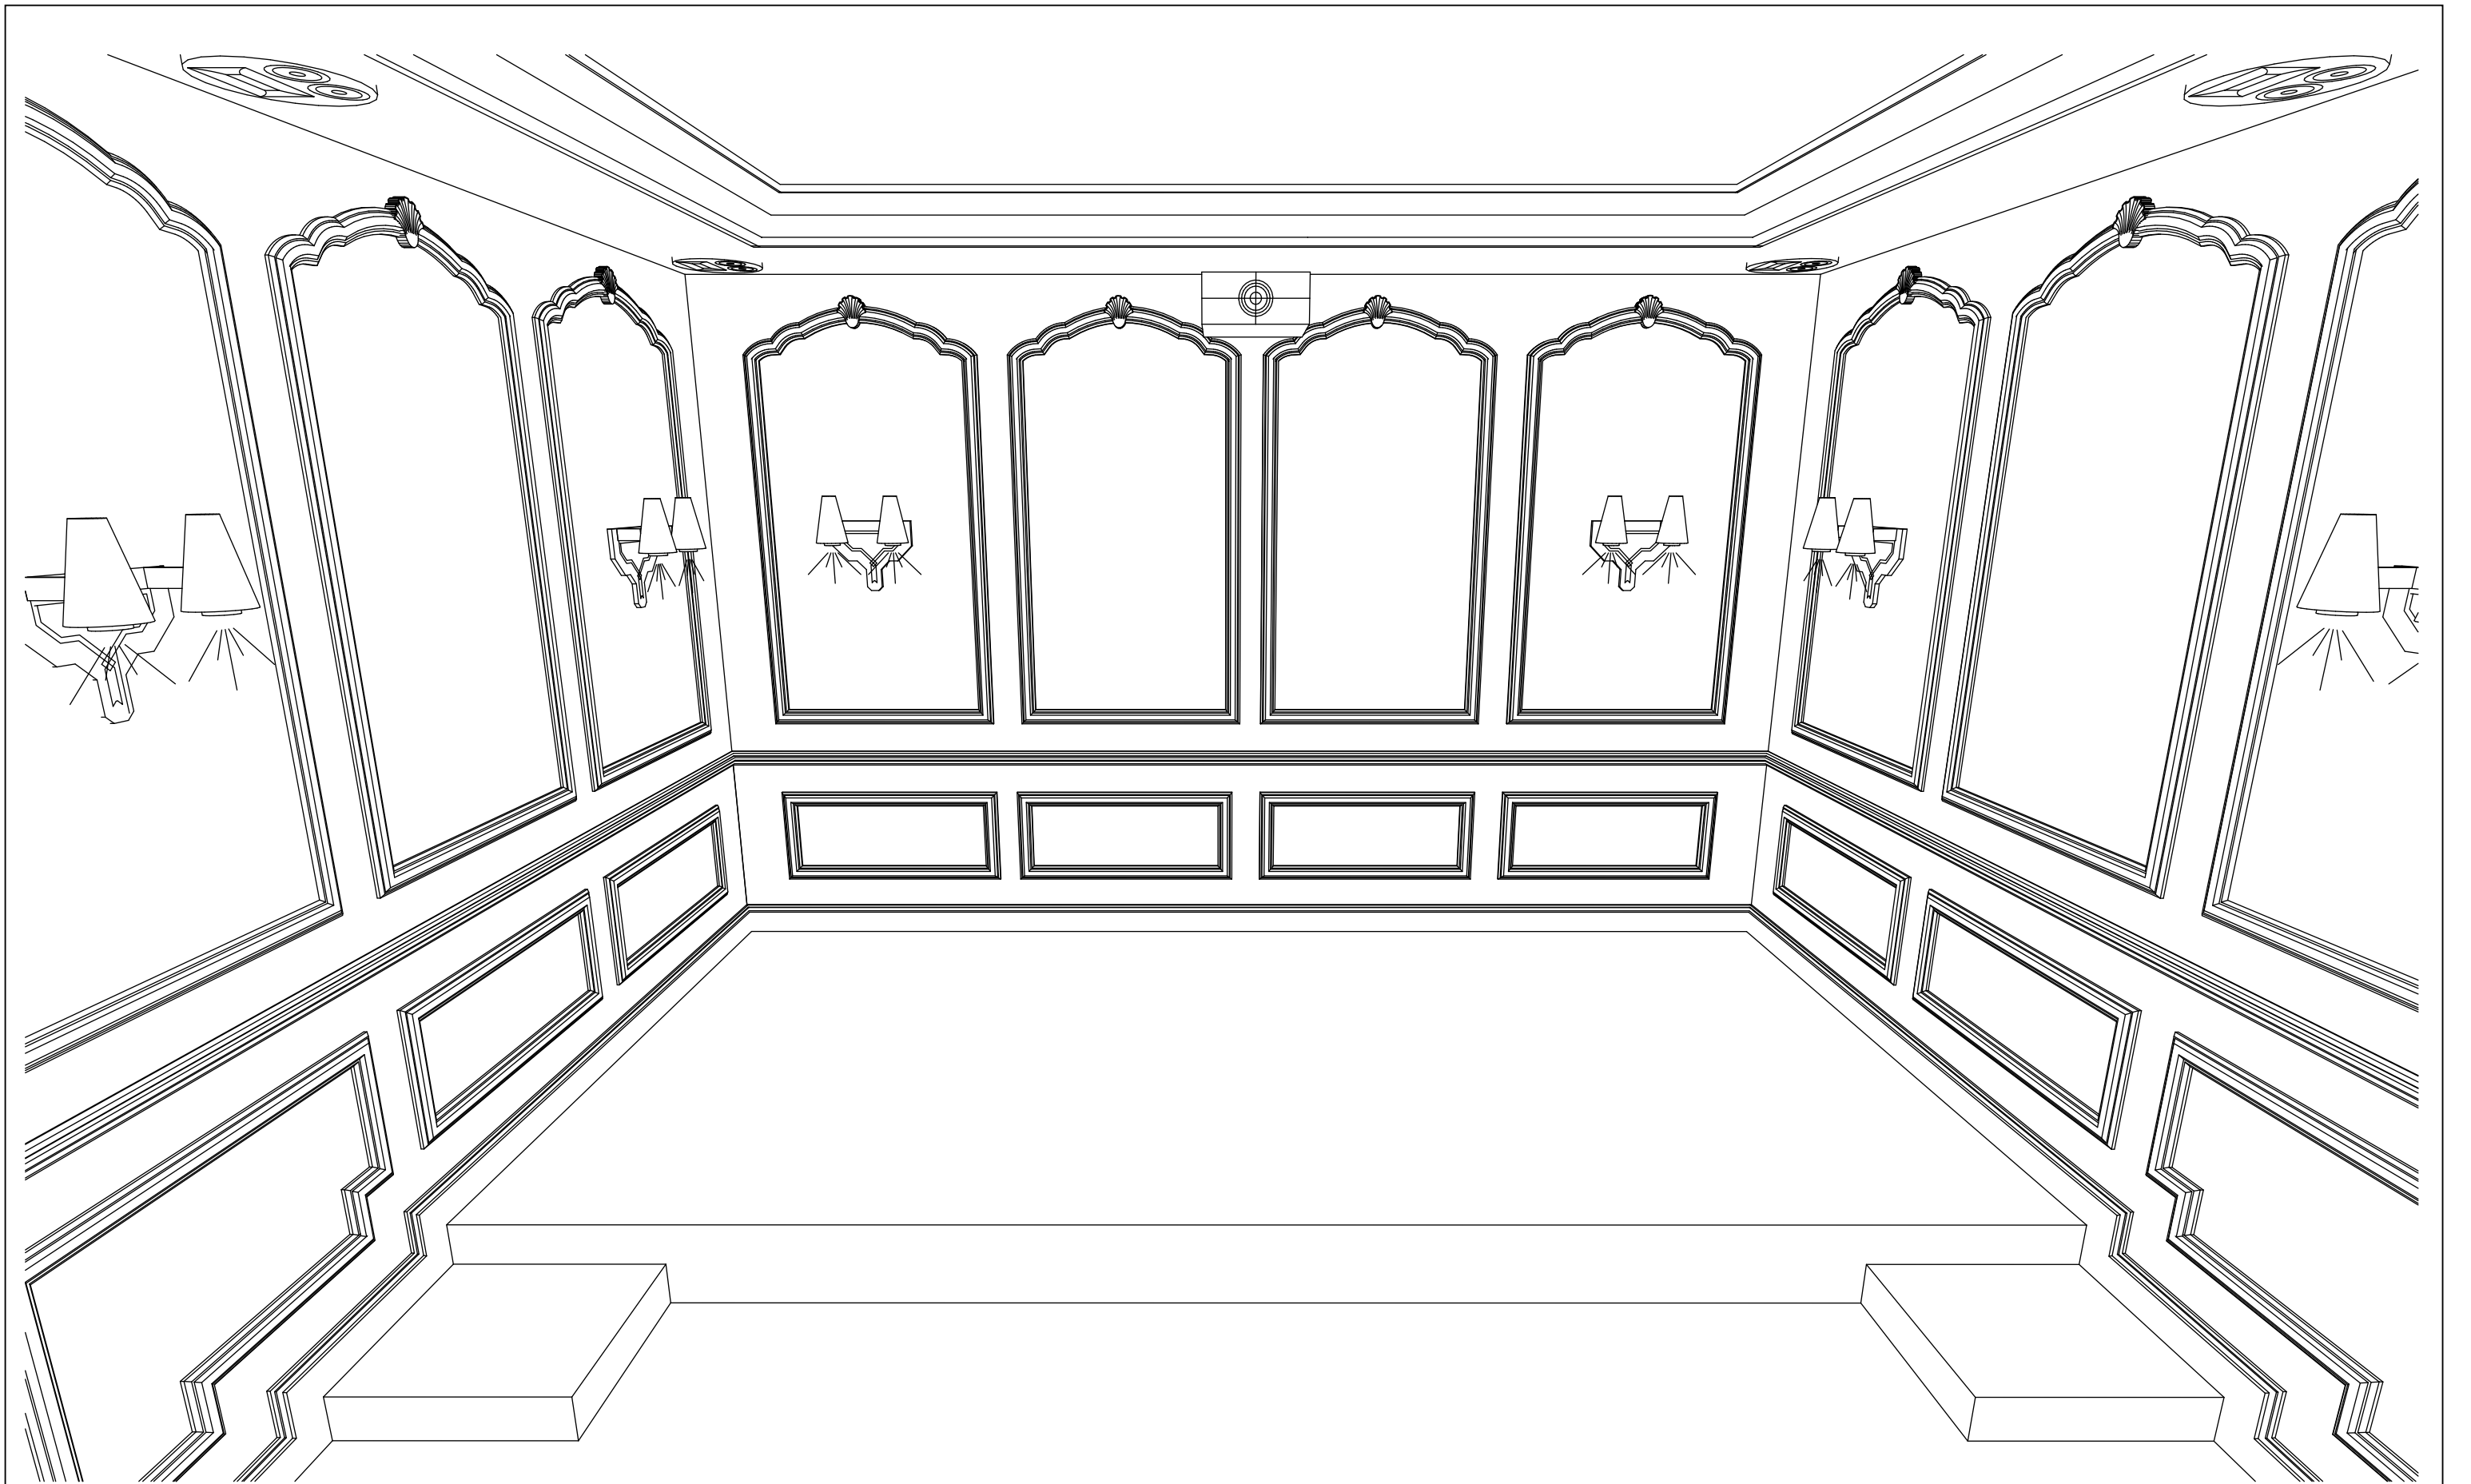


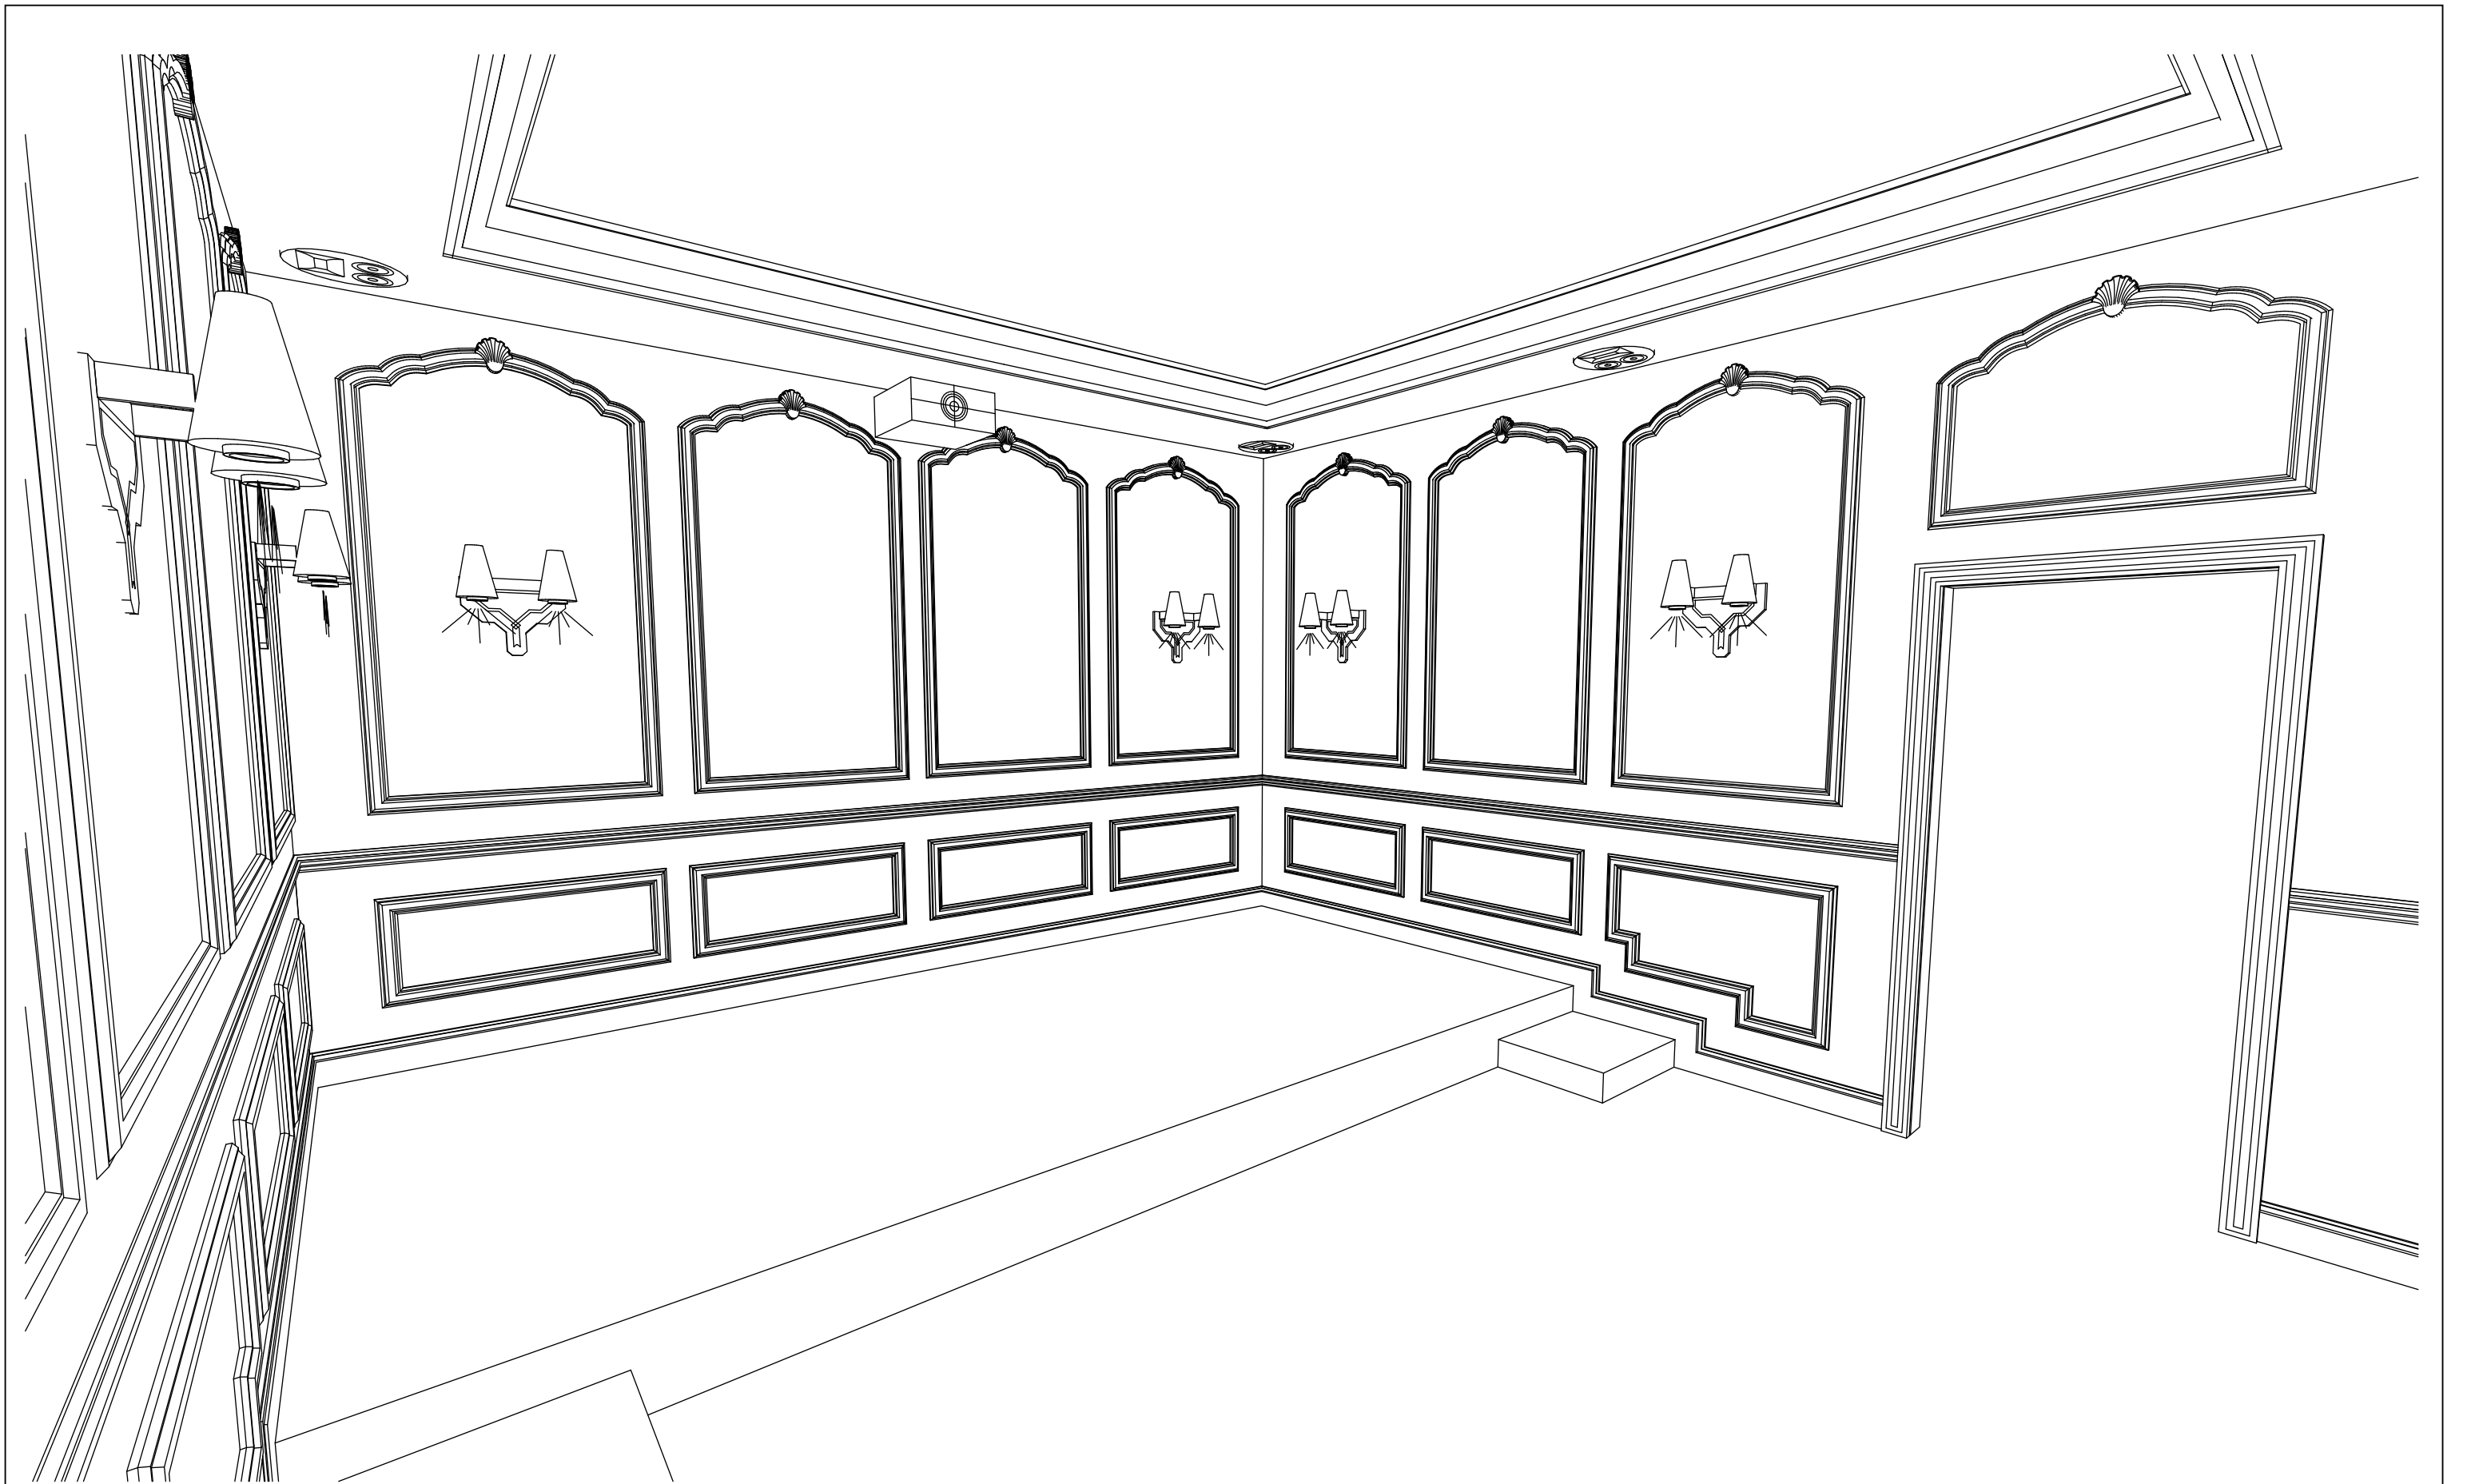


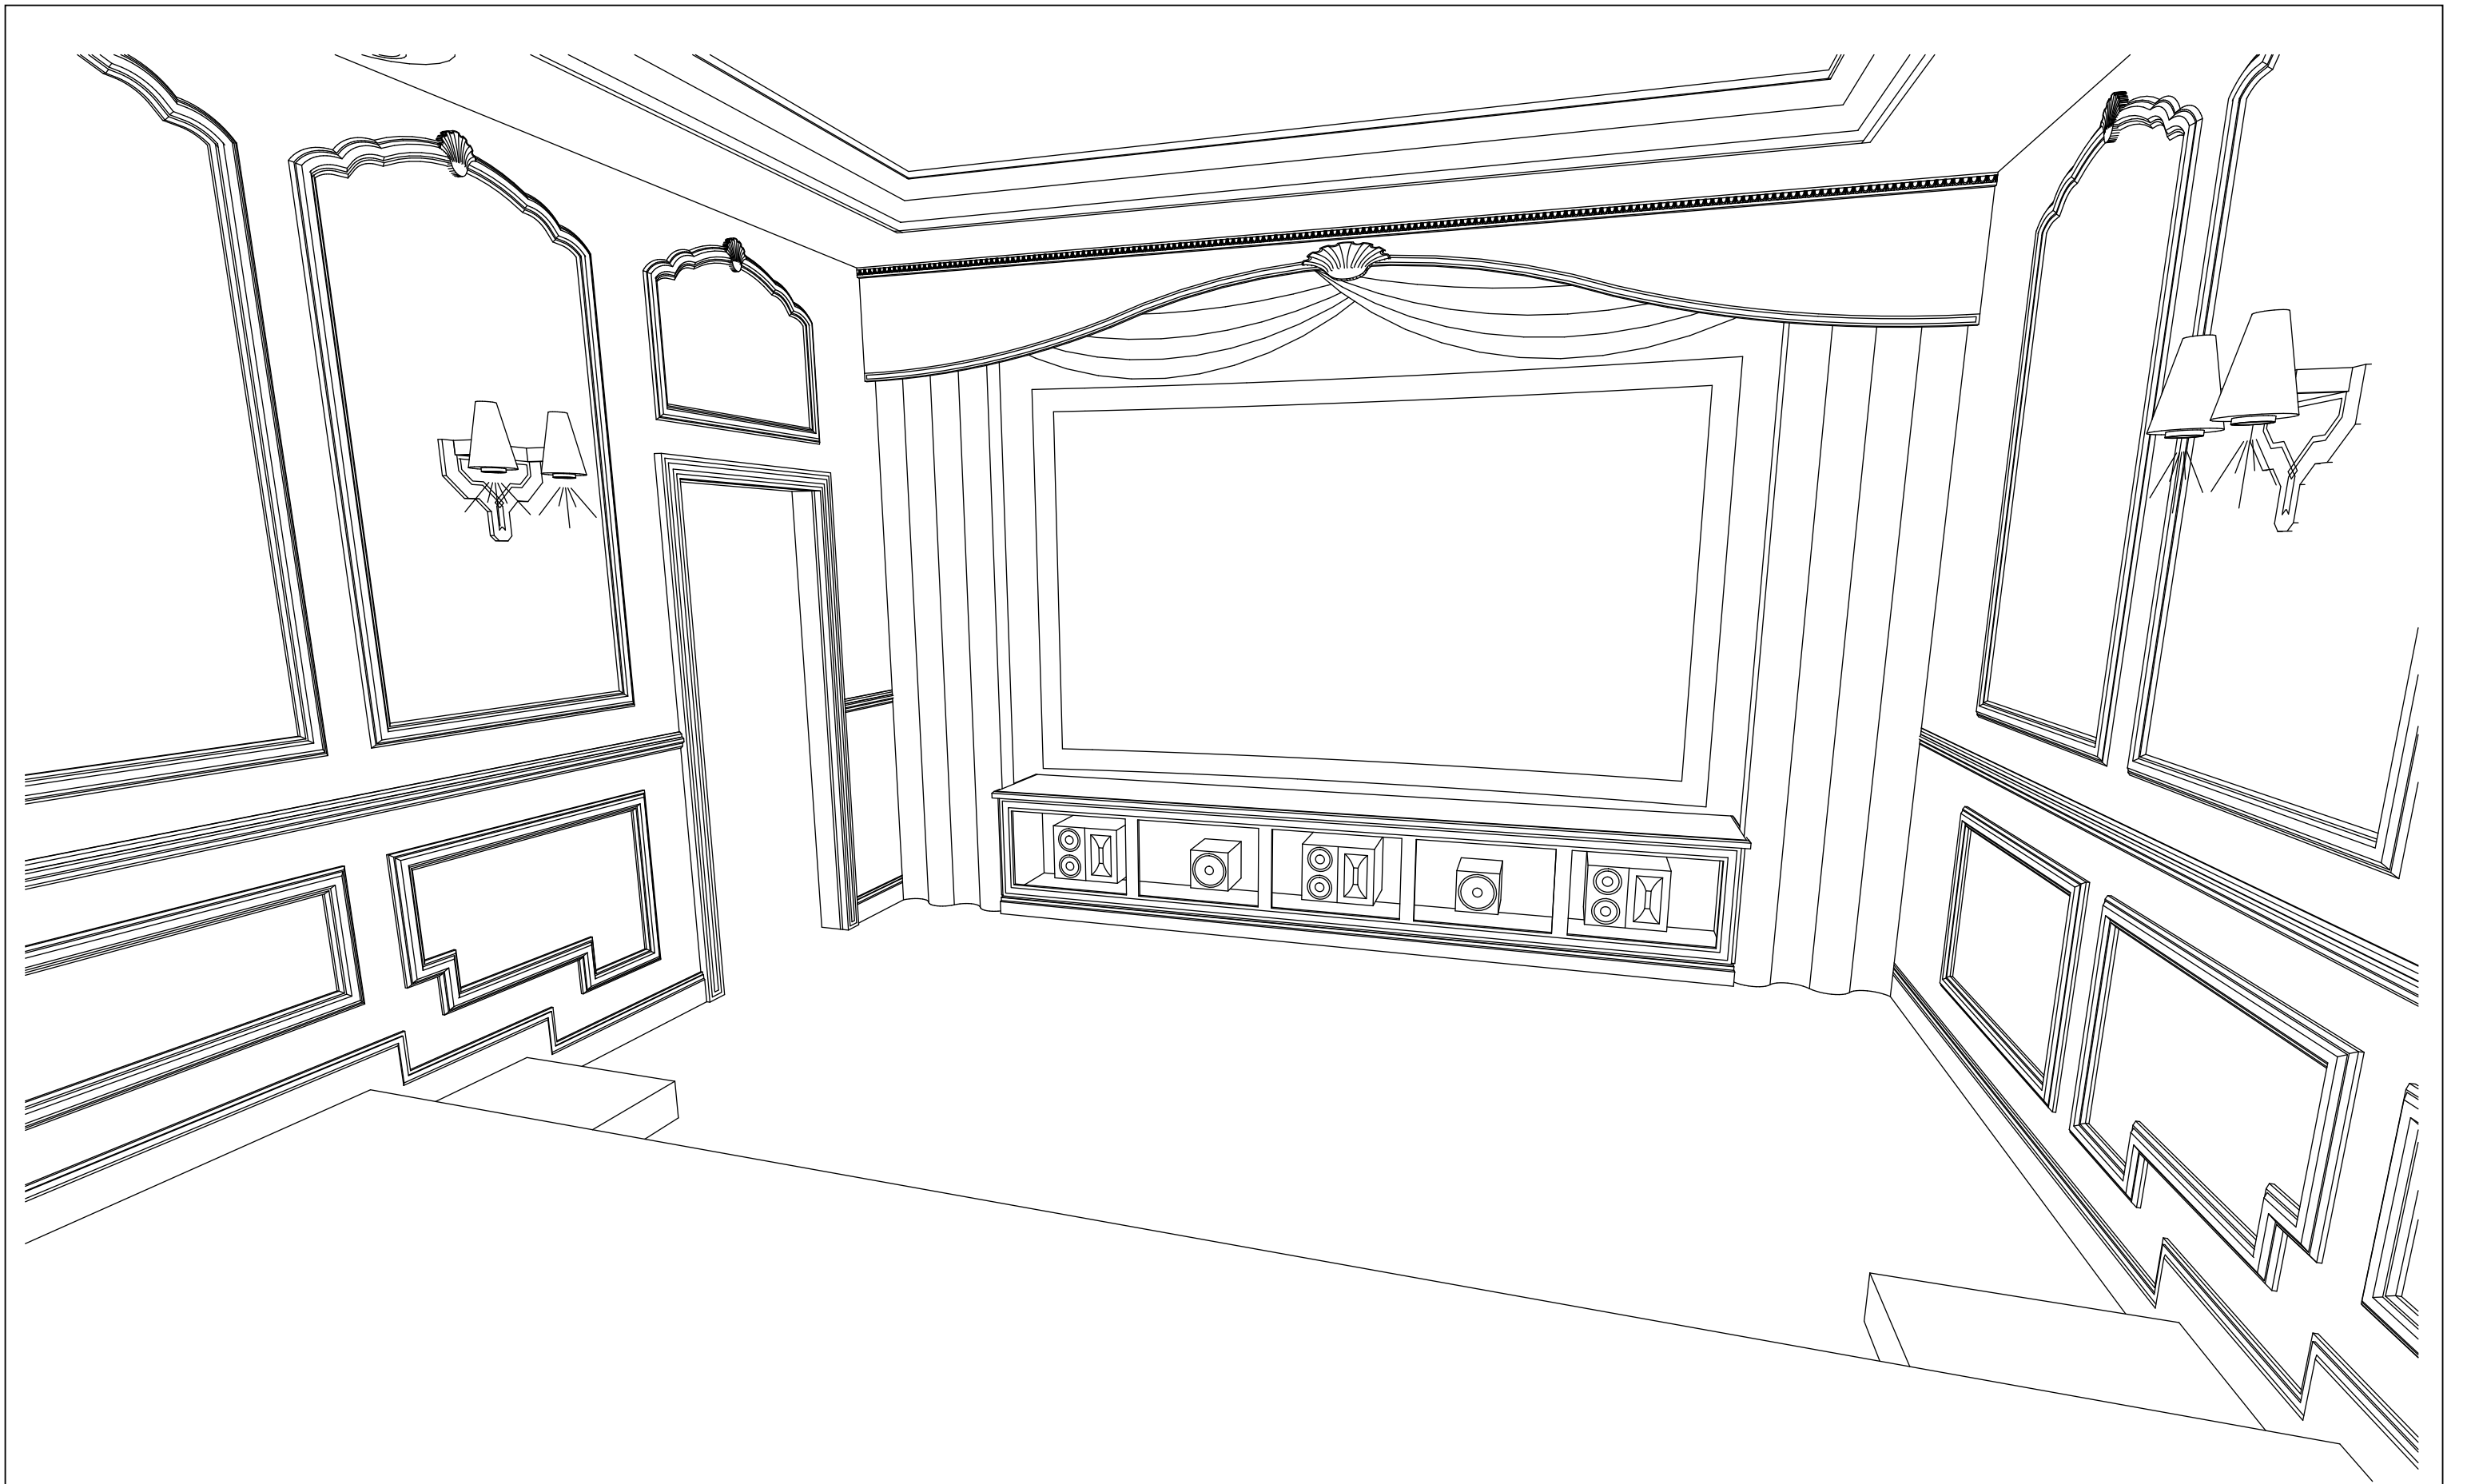


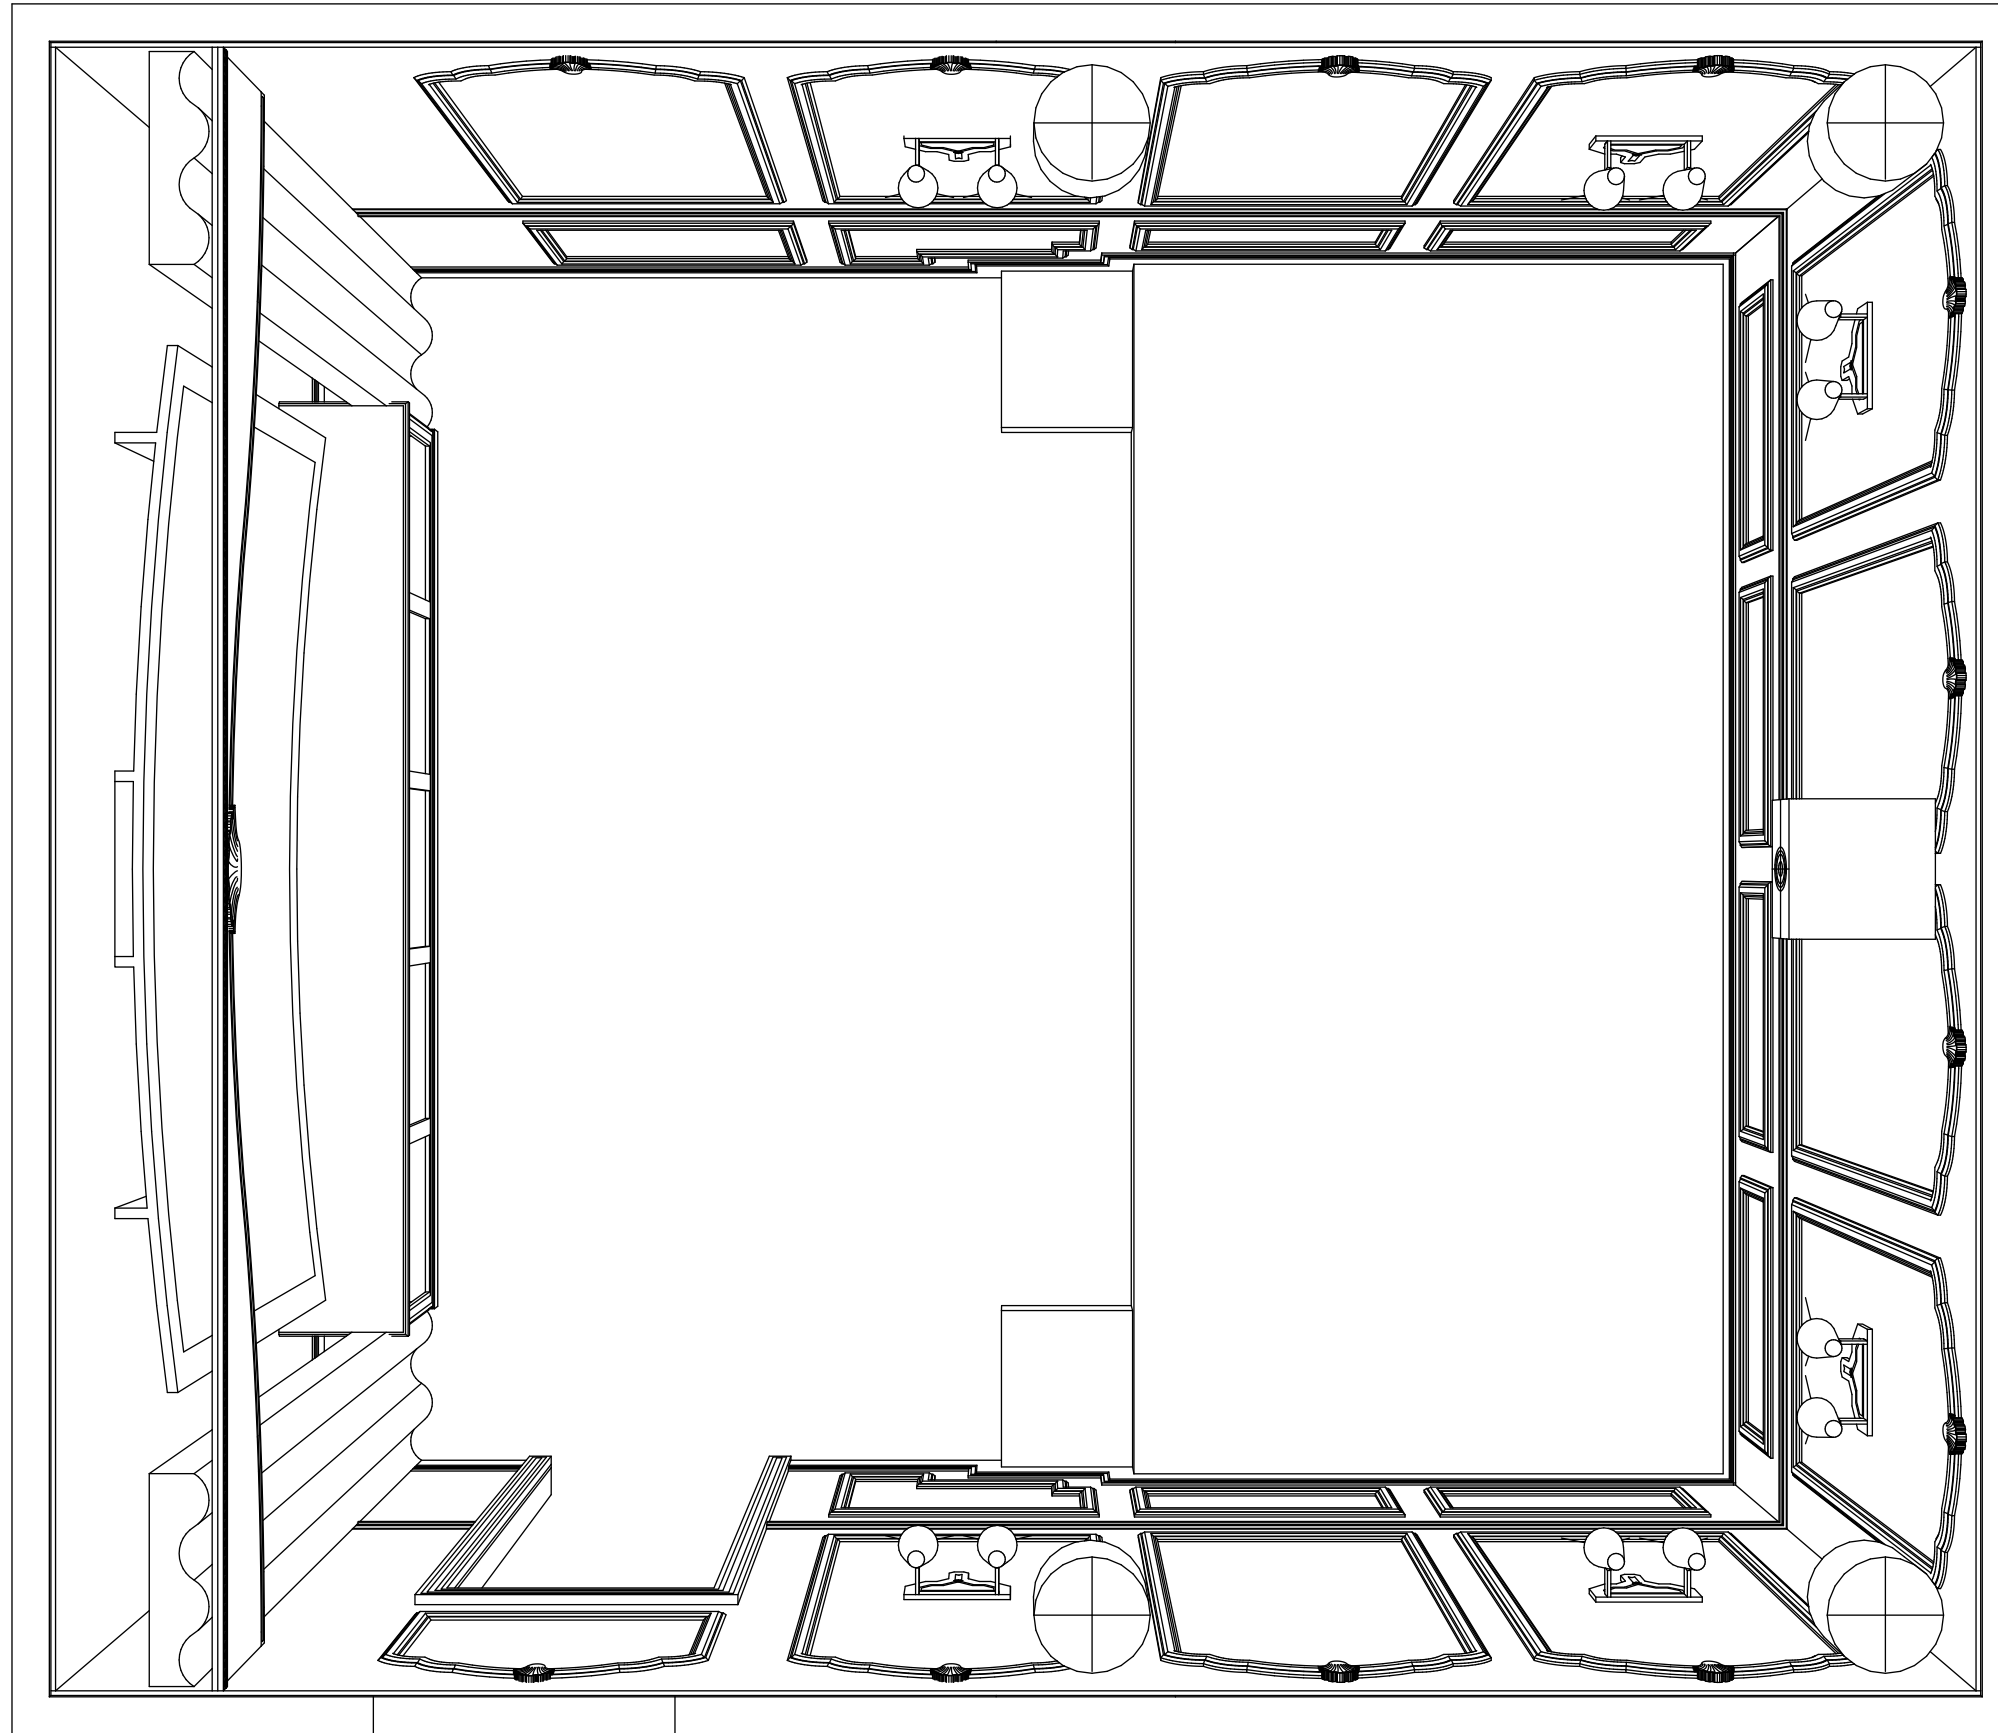

**FLOOR PLAN**   
*scale: nts*


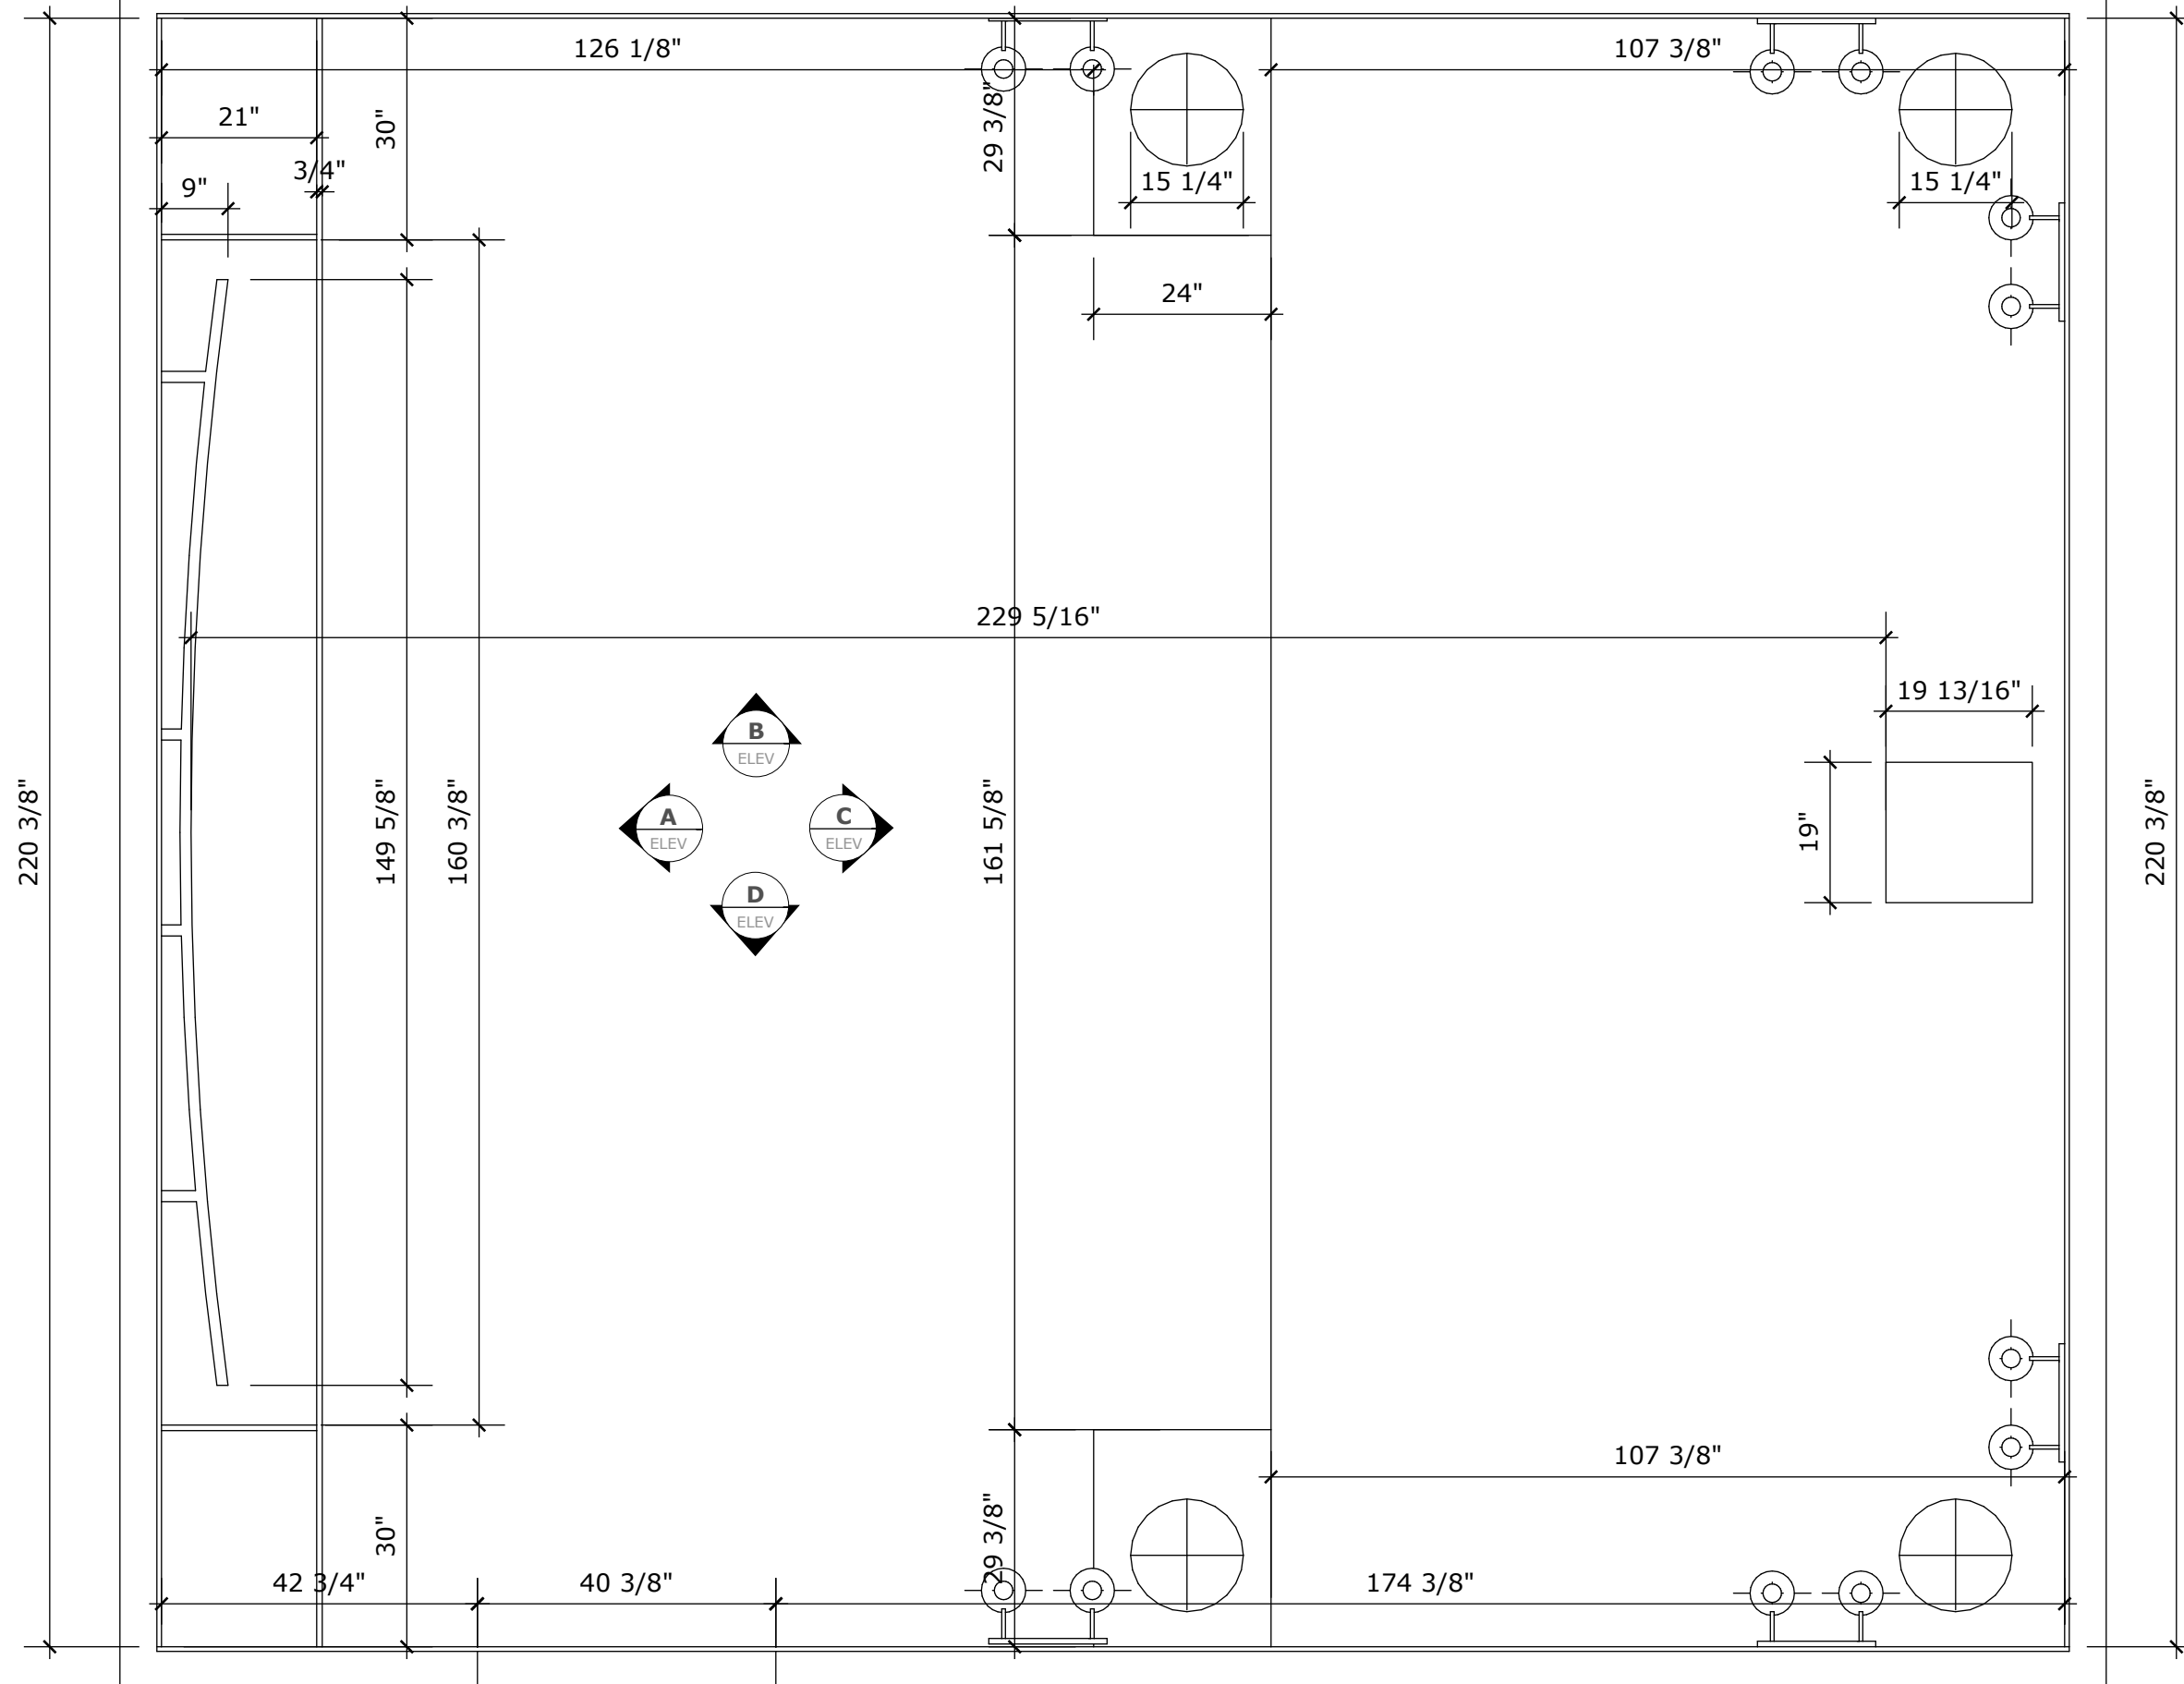


**FLOOR PLAN**  
 scale: 1/2" 

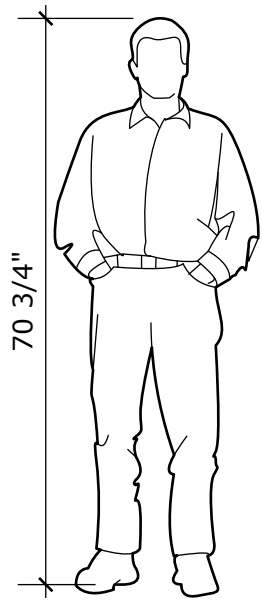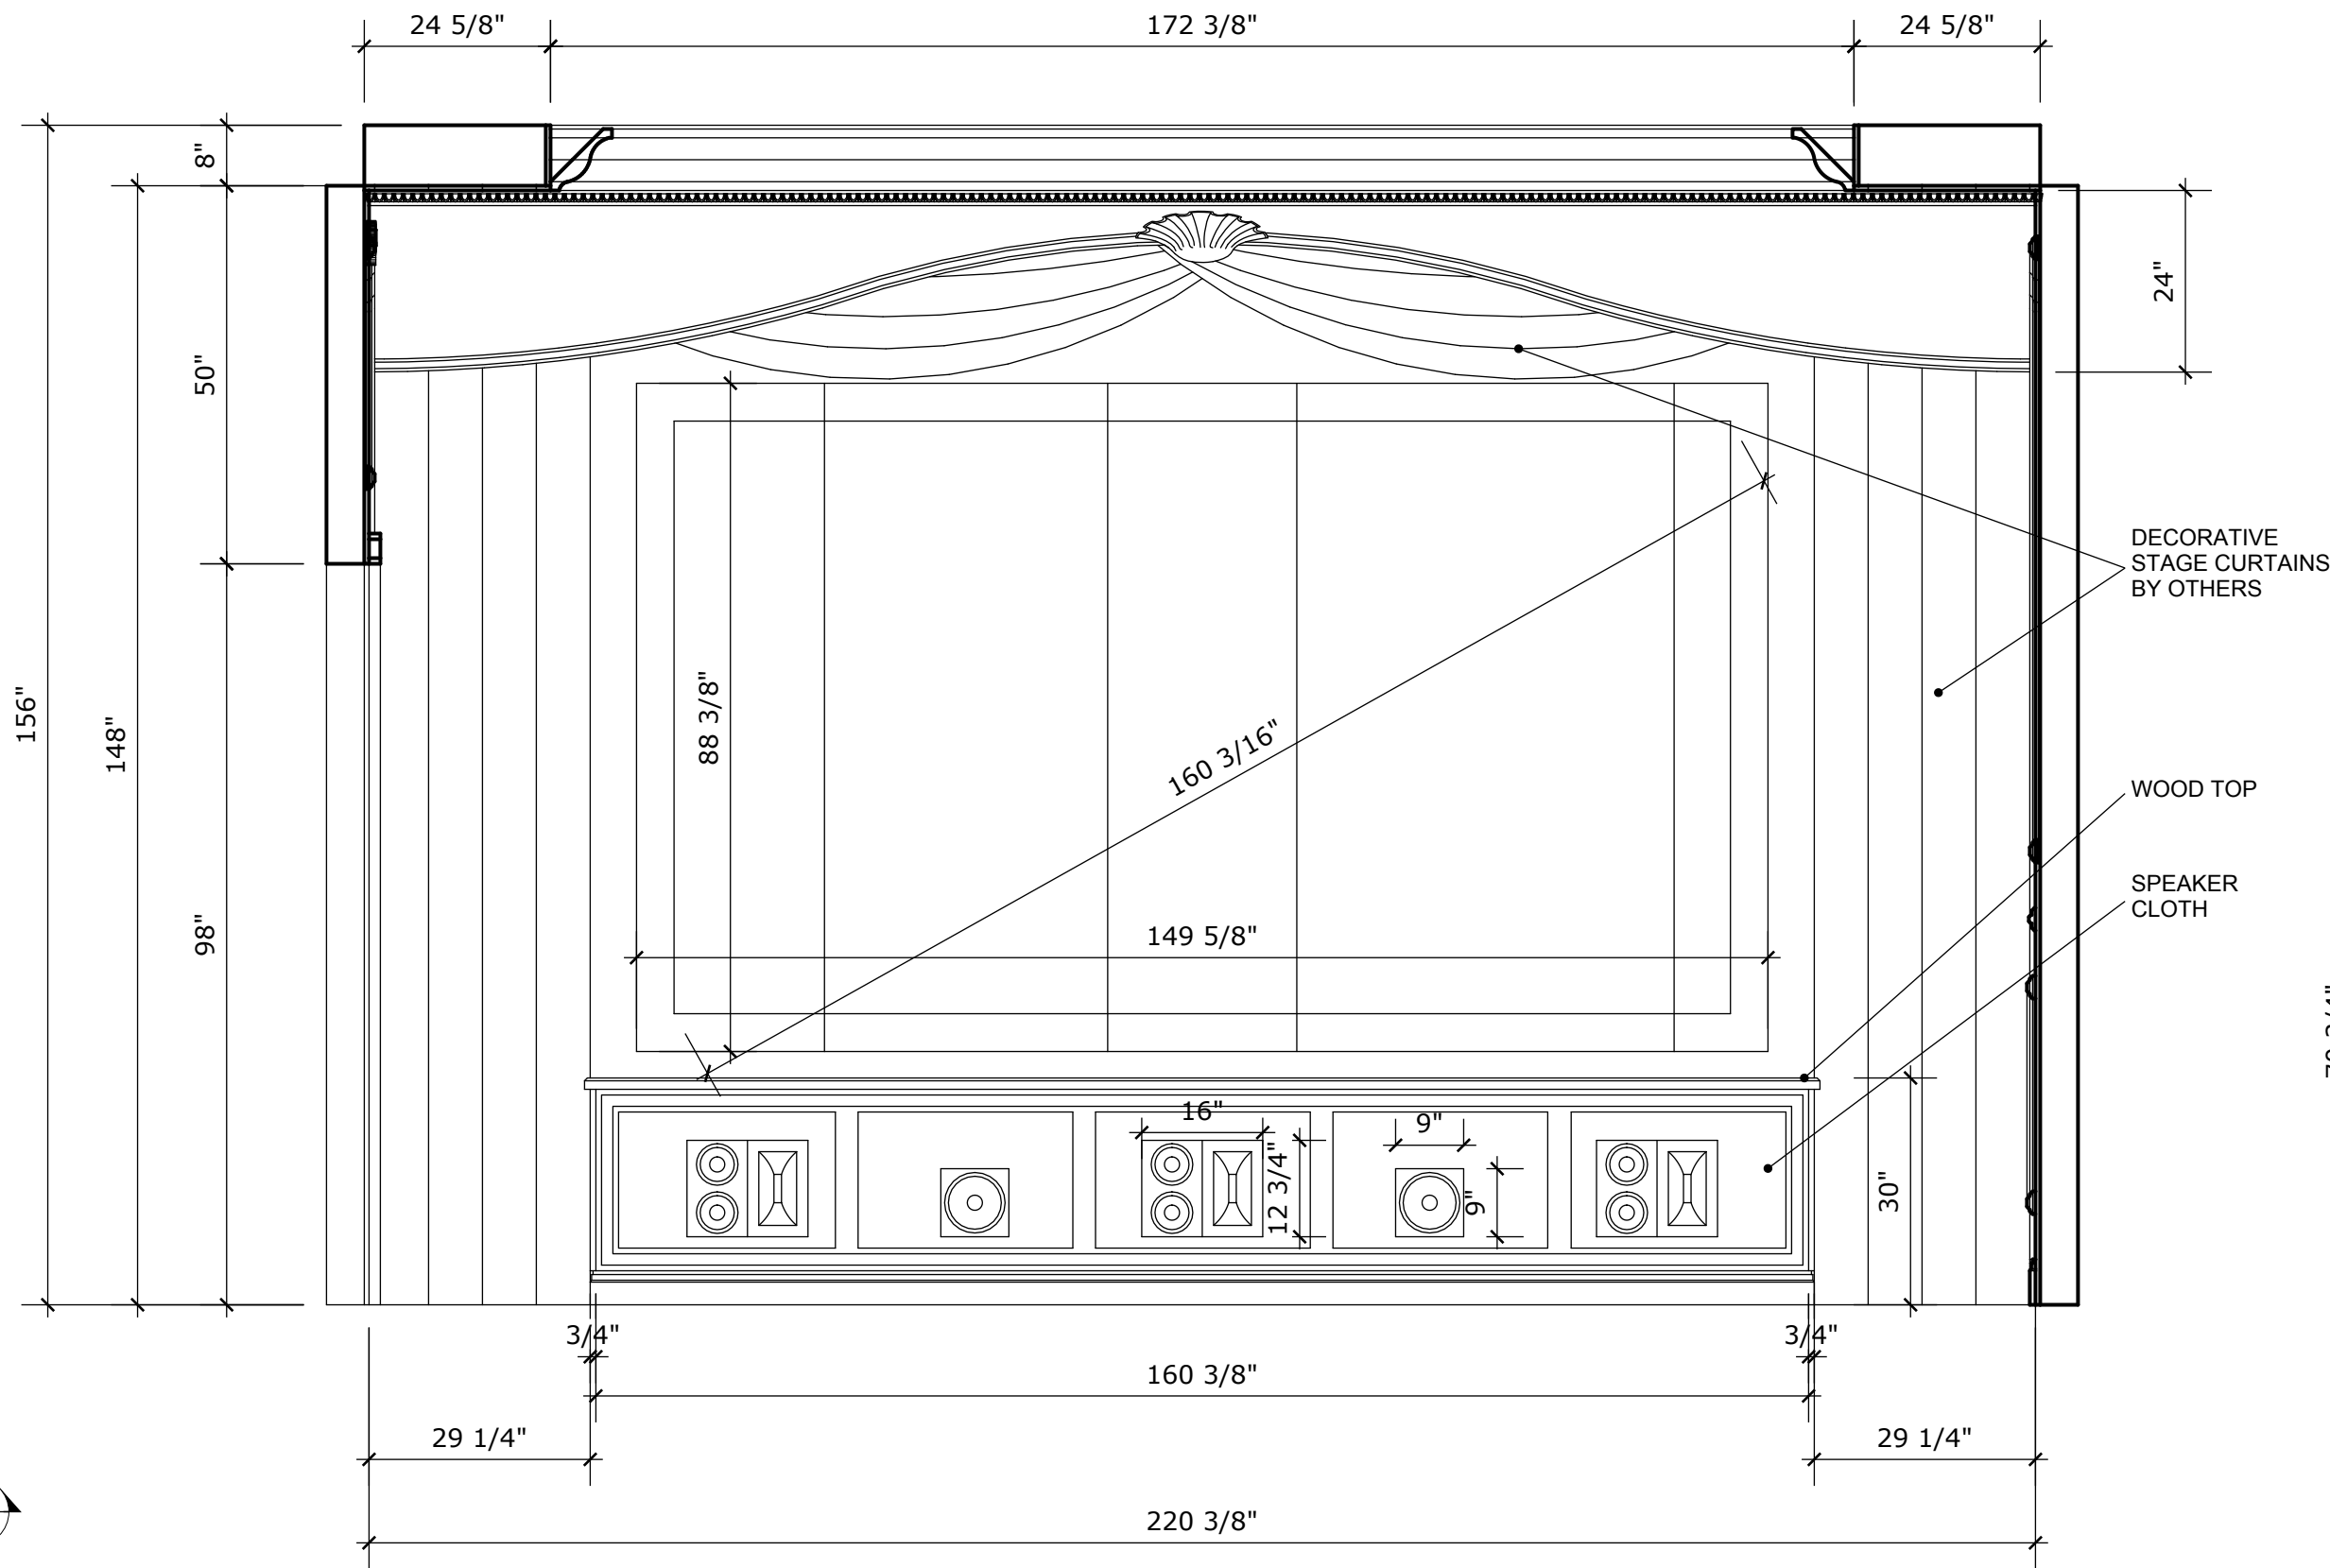


ELEVATION  
scale: 1/2"



 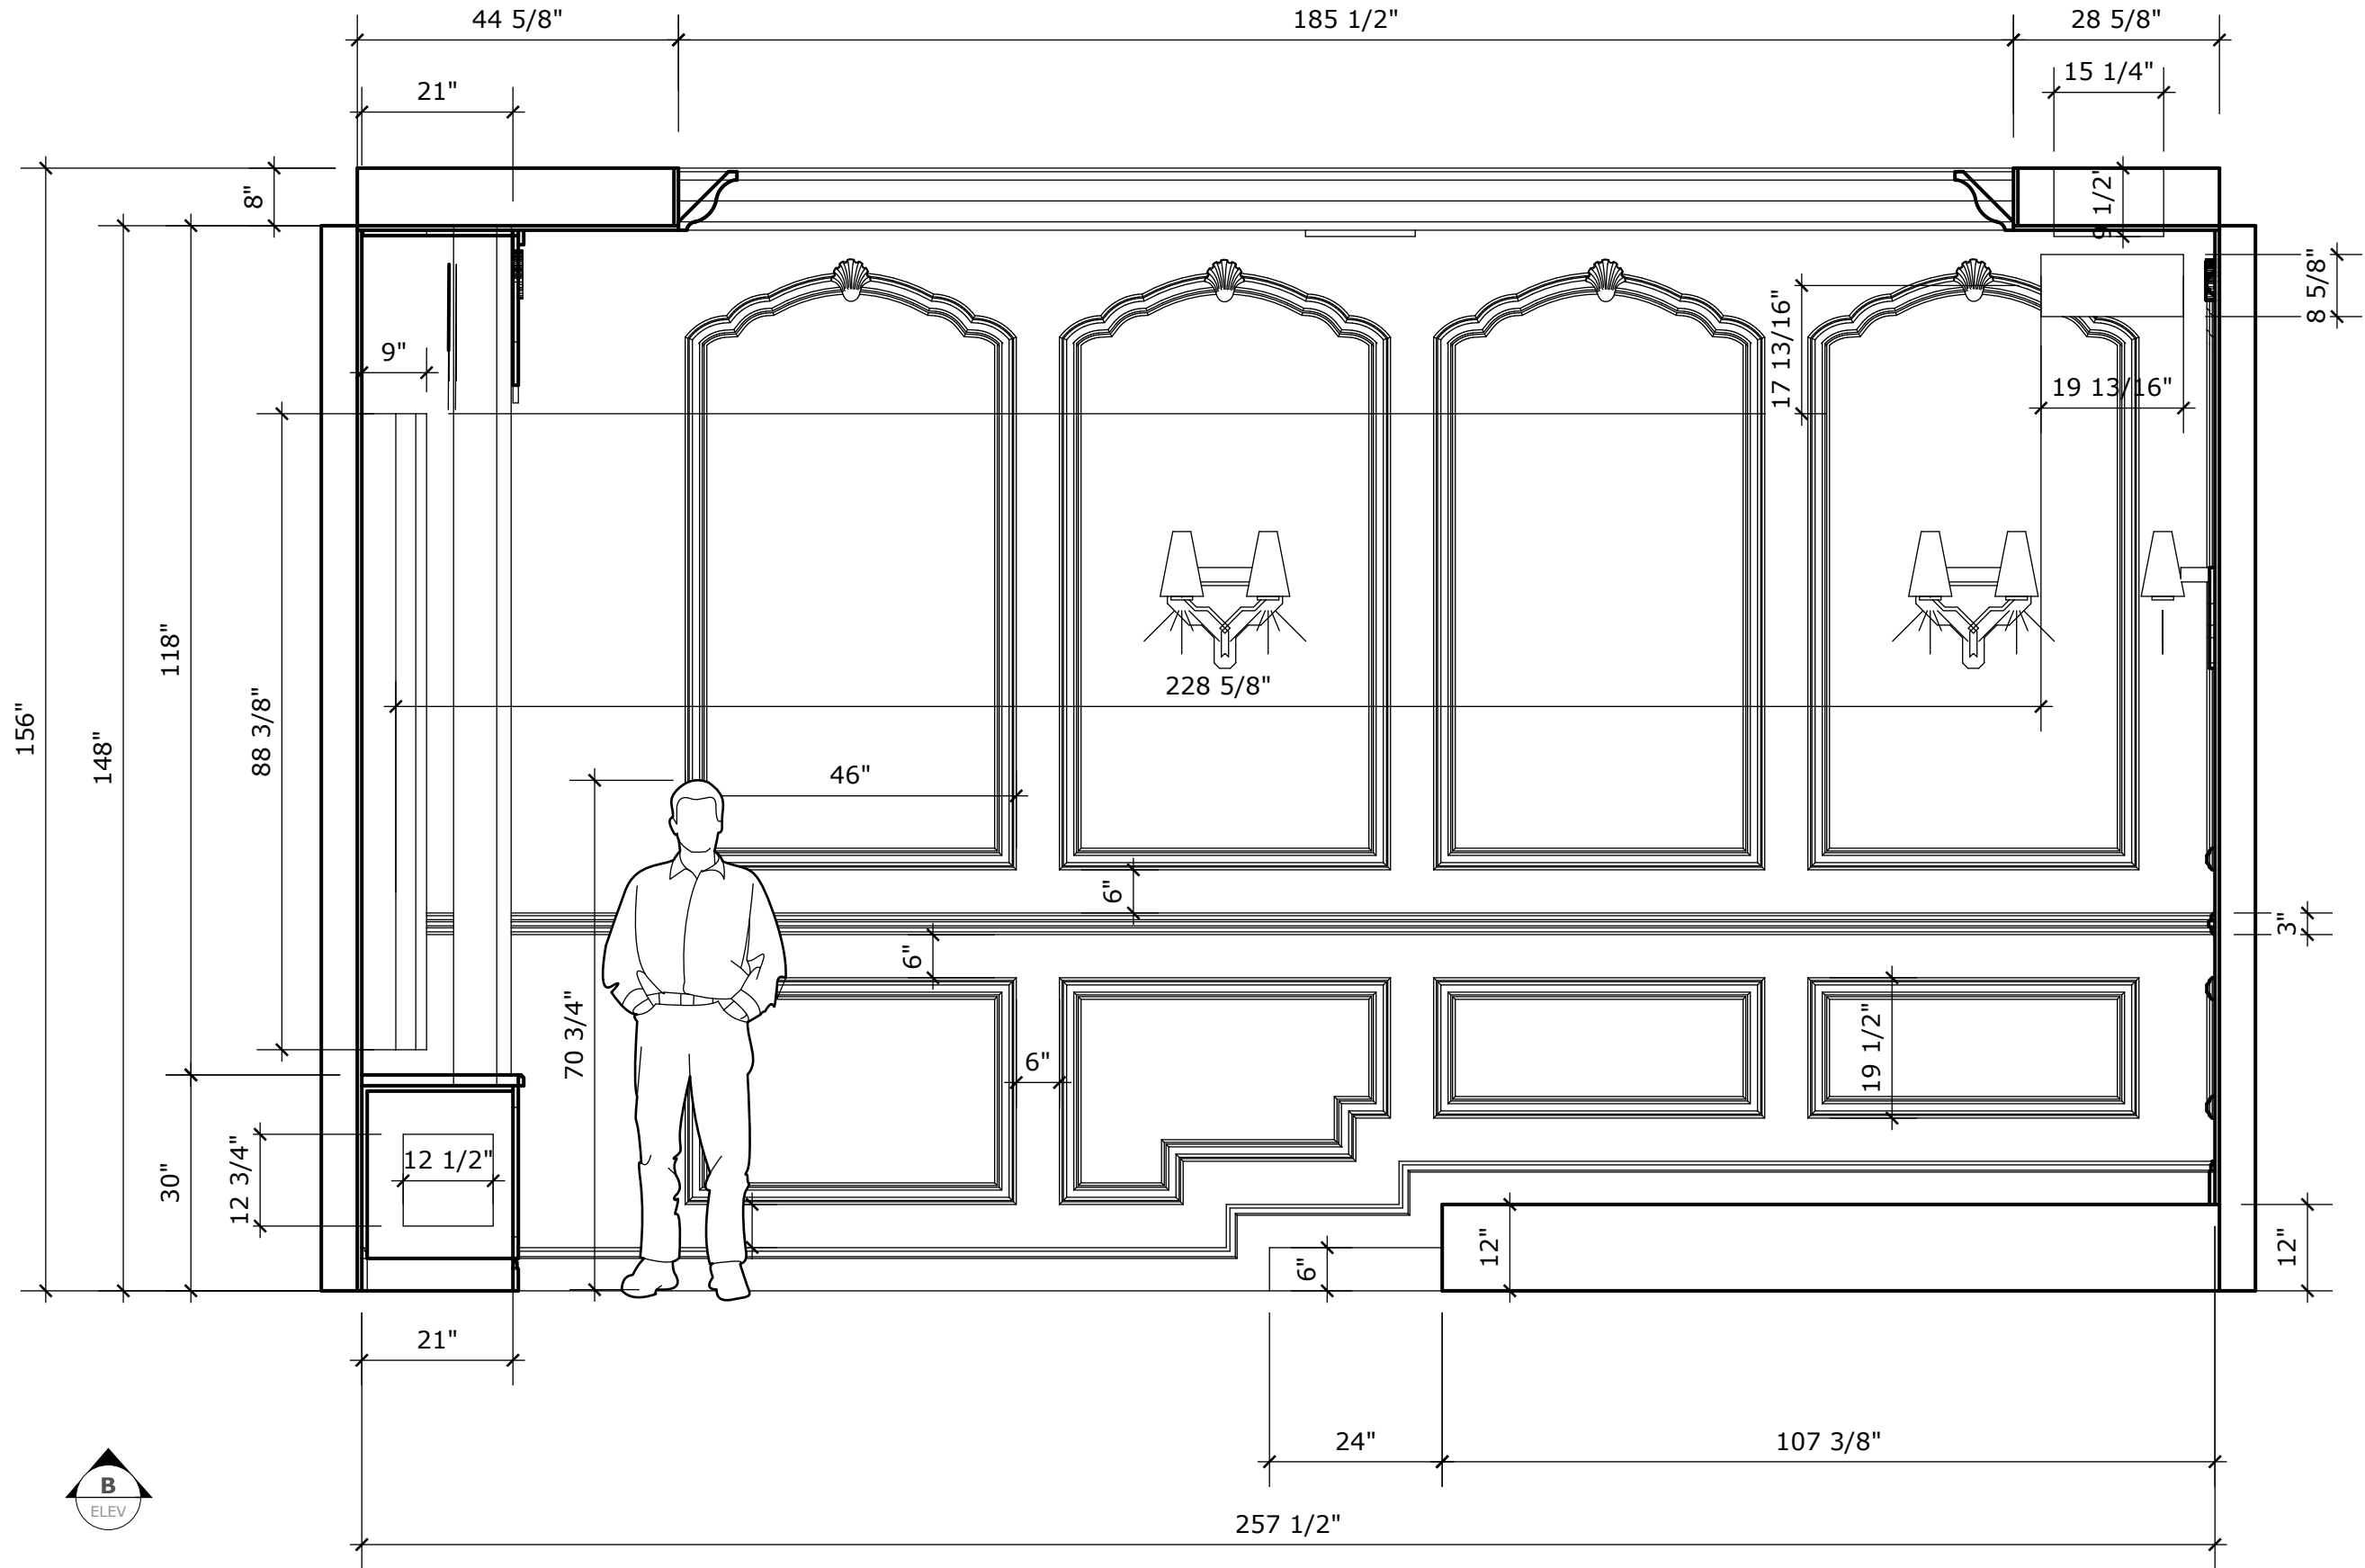


**ELEVATION**  
scale: 1/2"

1	02/27/2013	ORIGINAL
2	05/01/2013	CURRENT

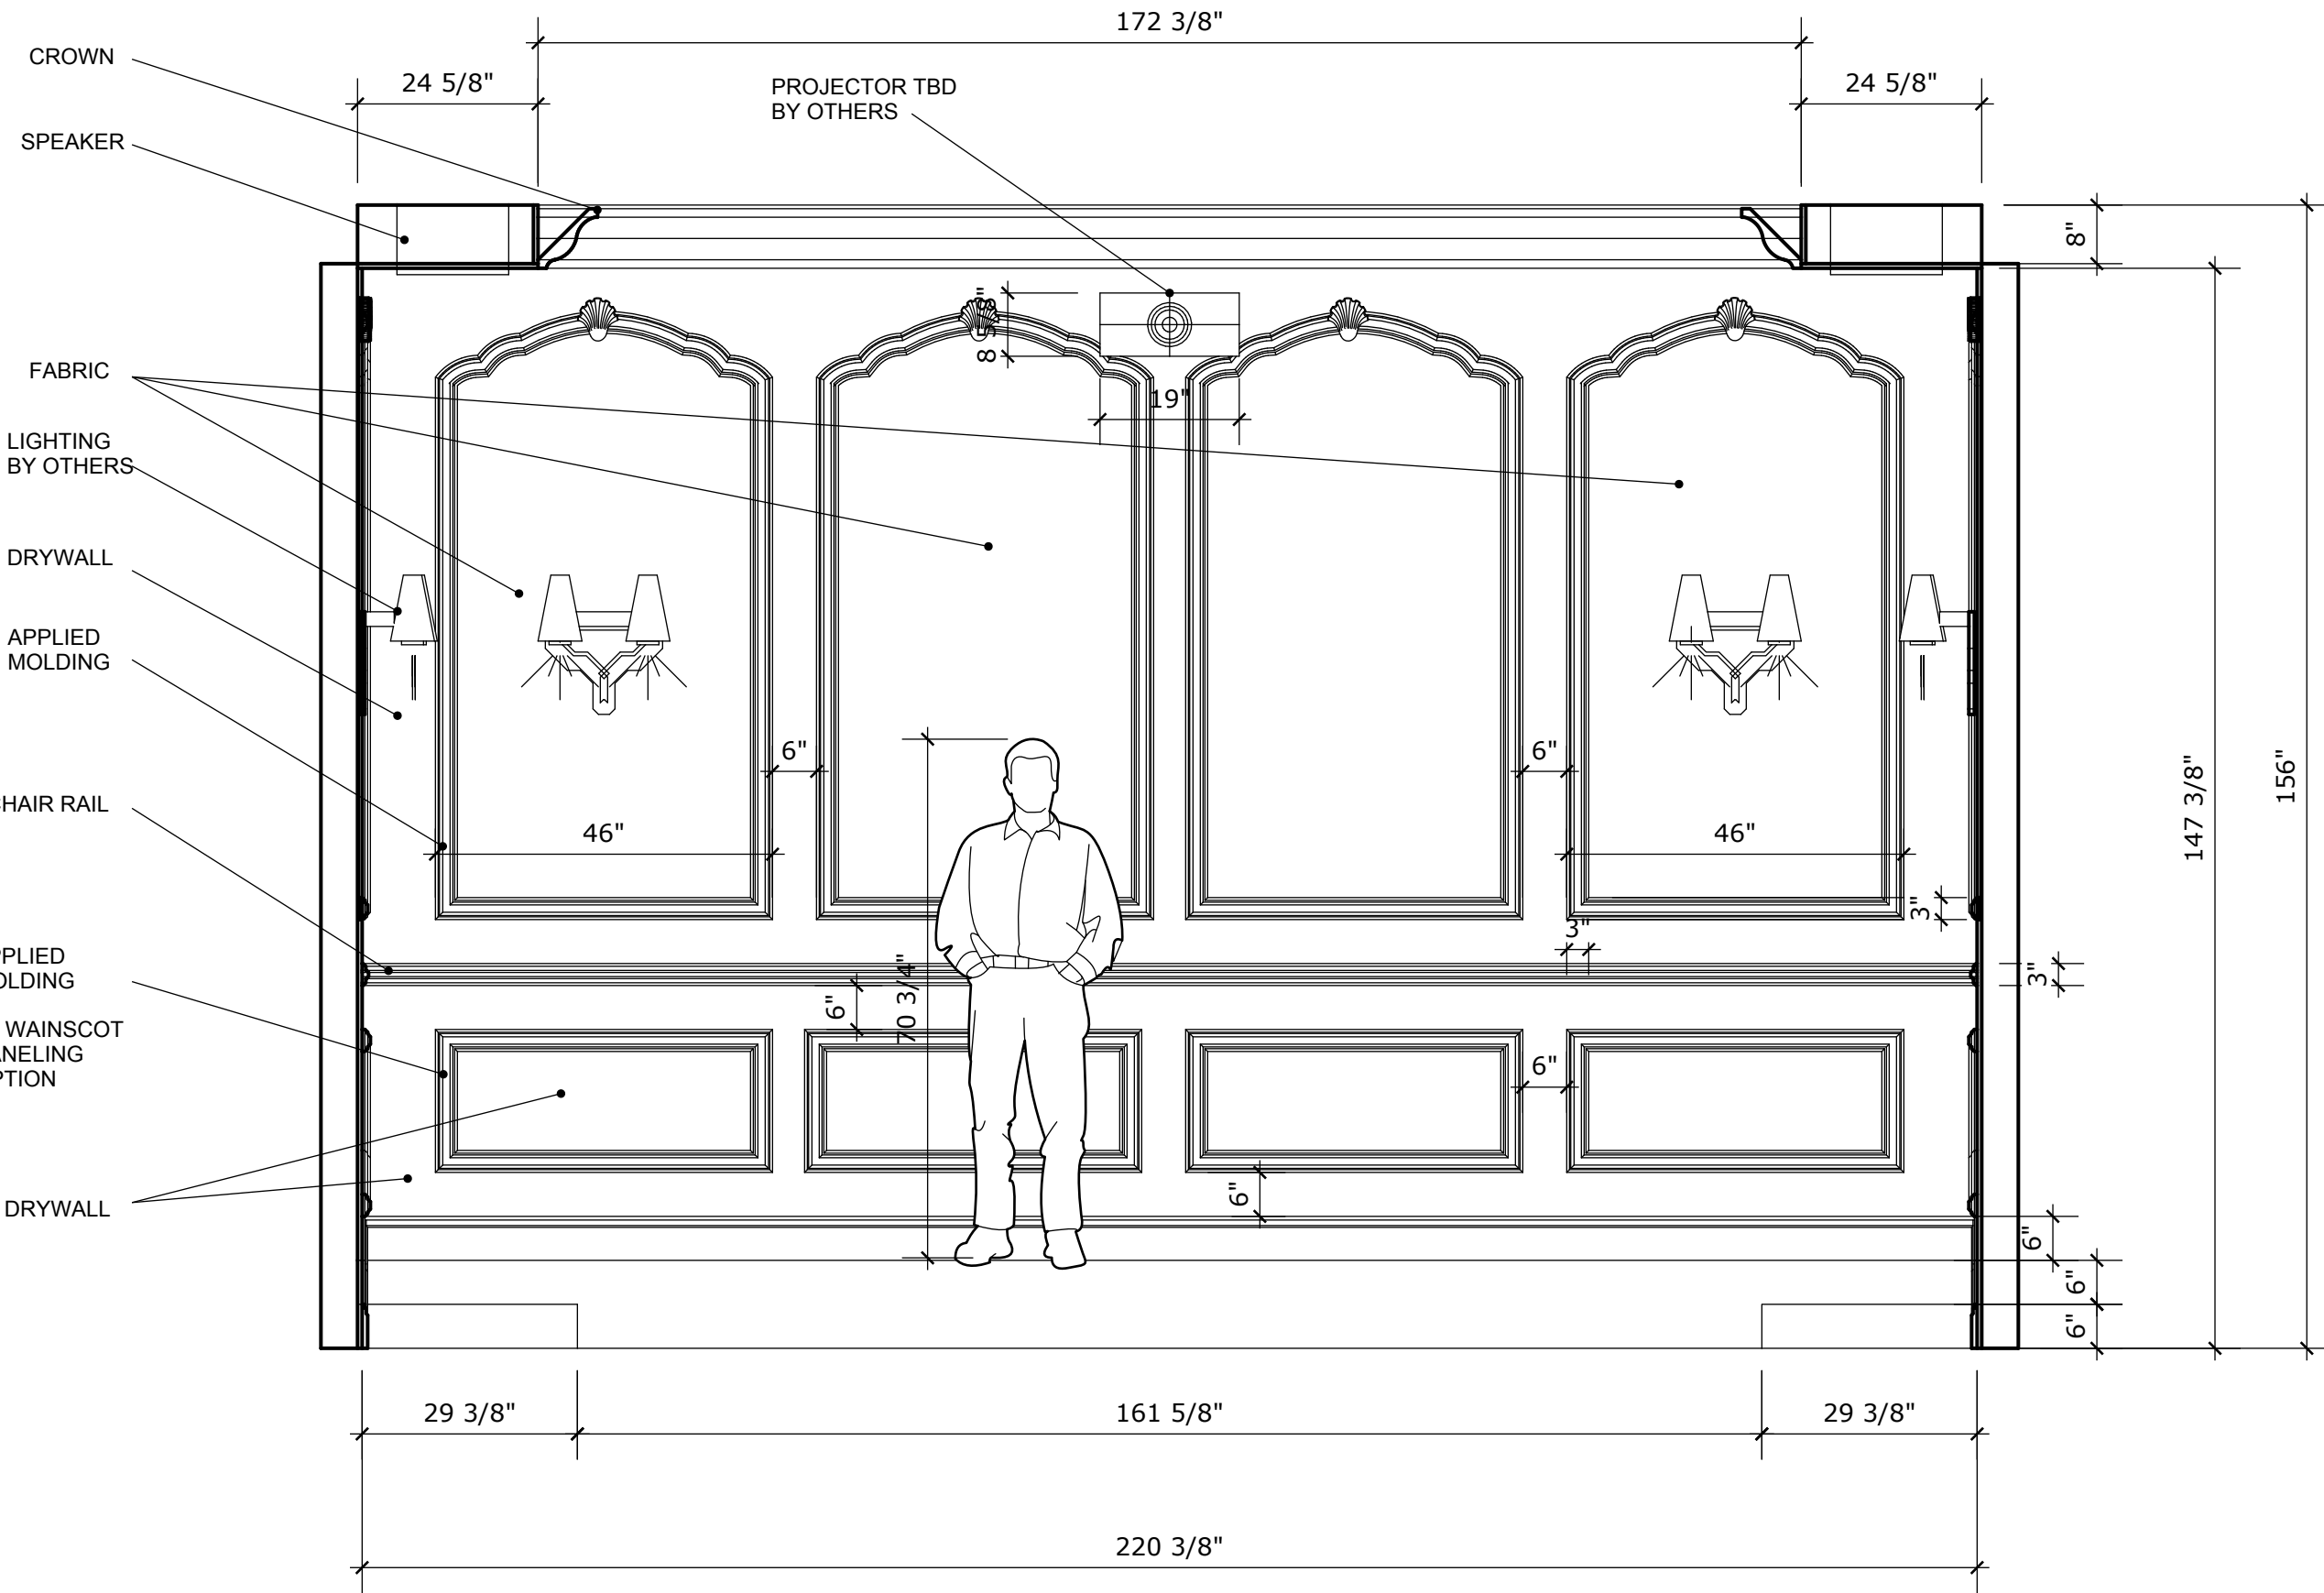

**ELEVATION**  
 scale: 1/2"

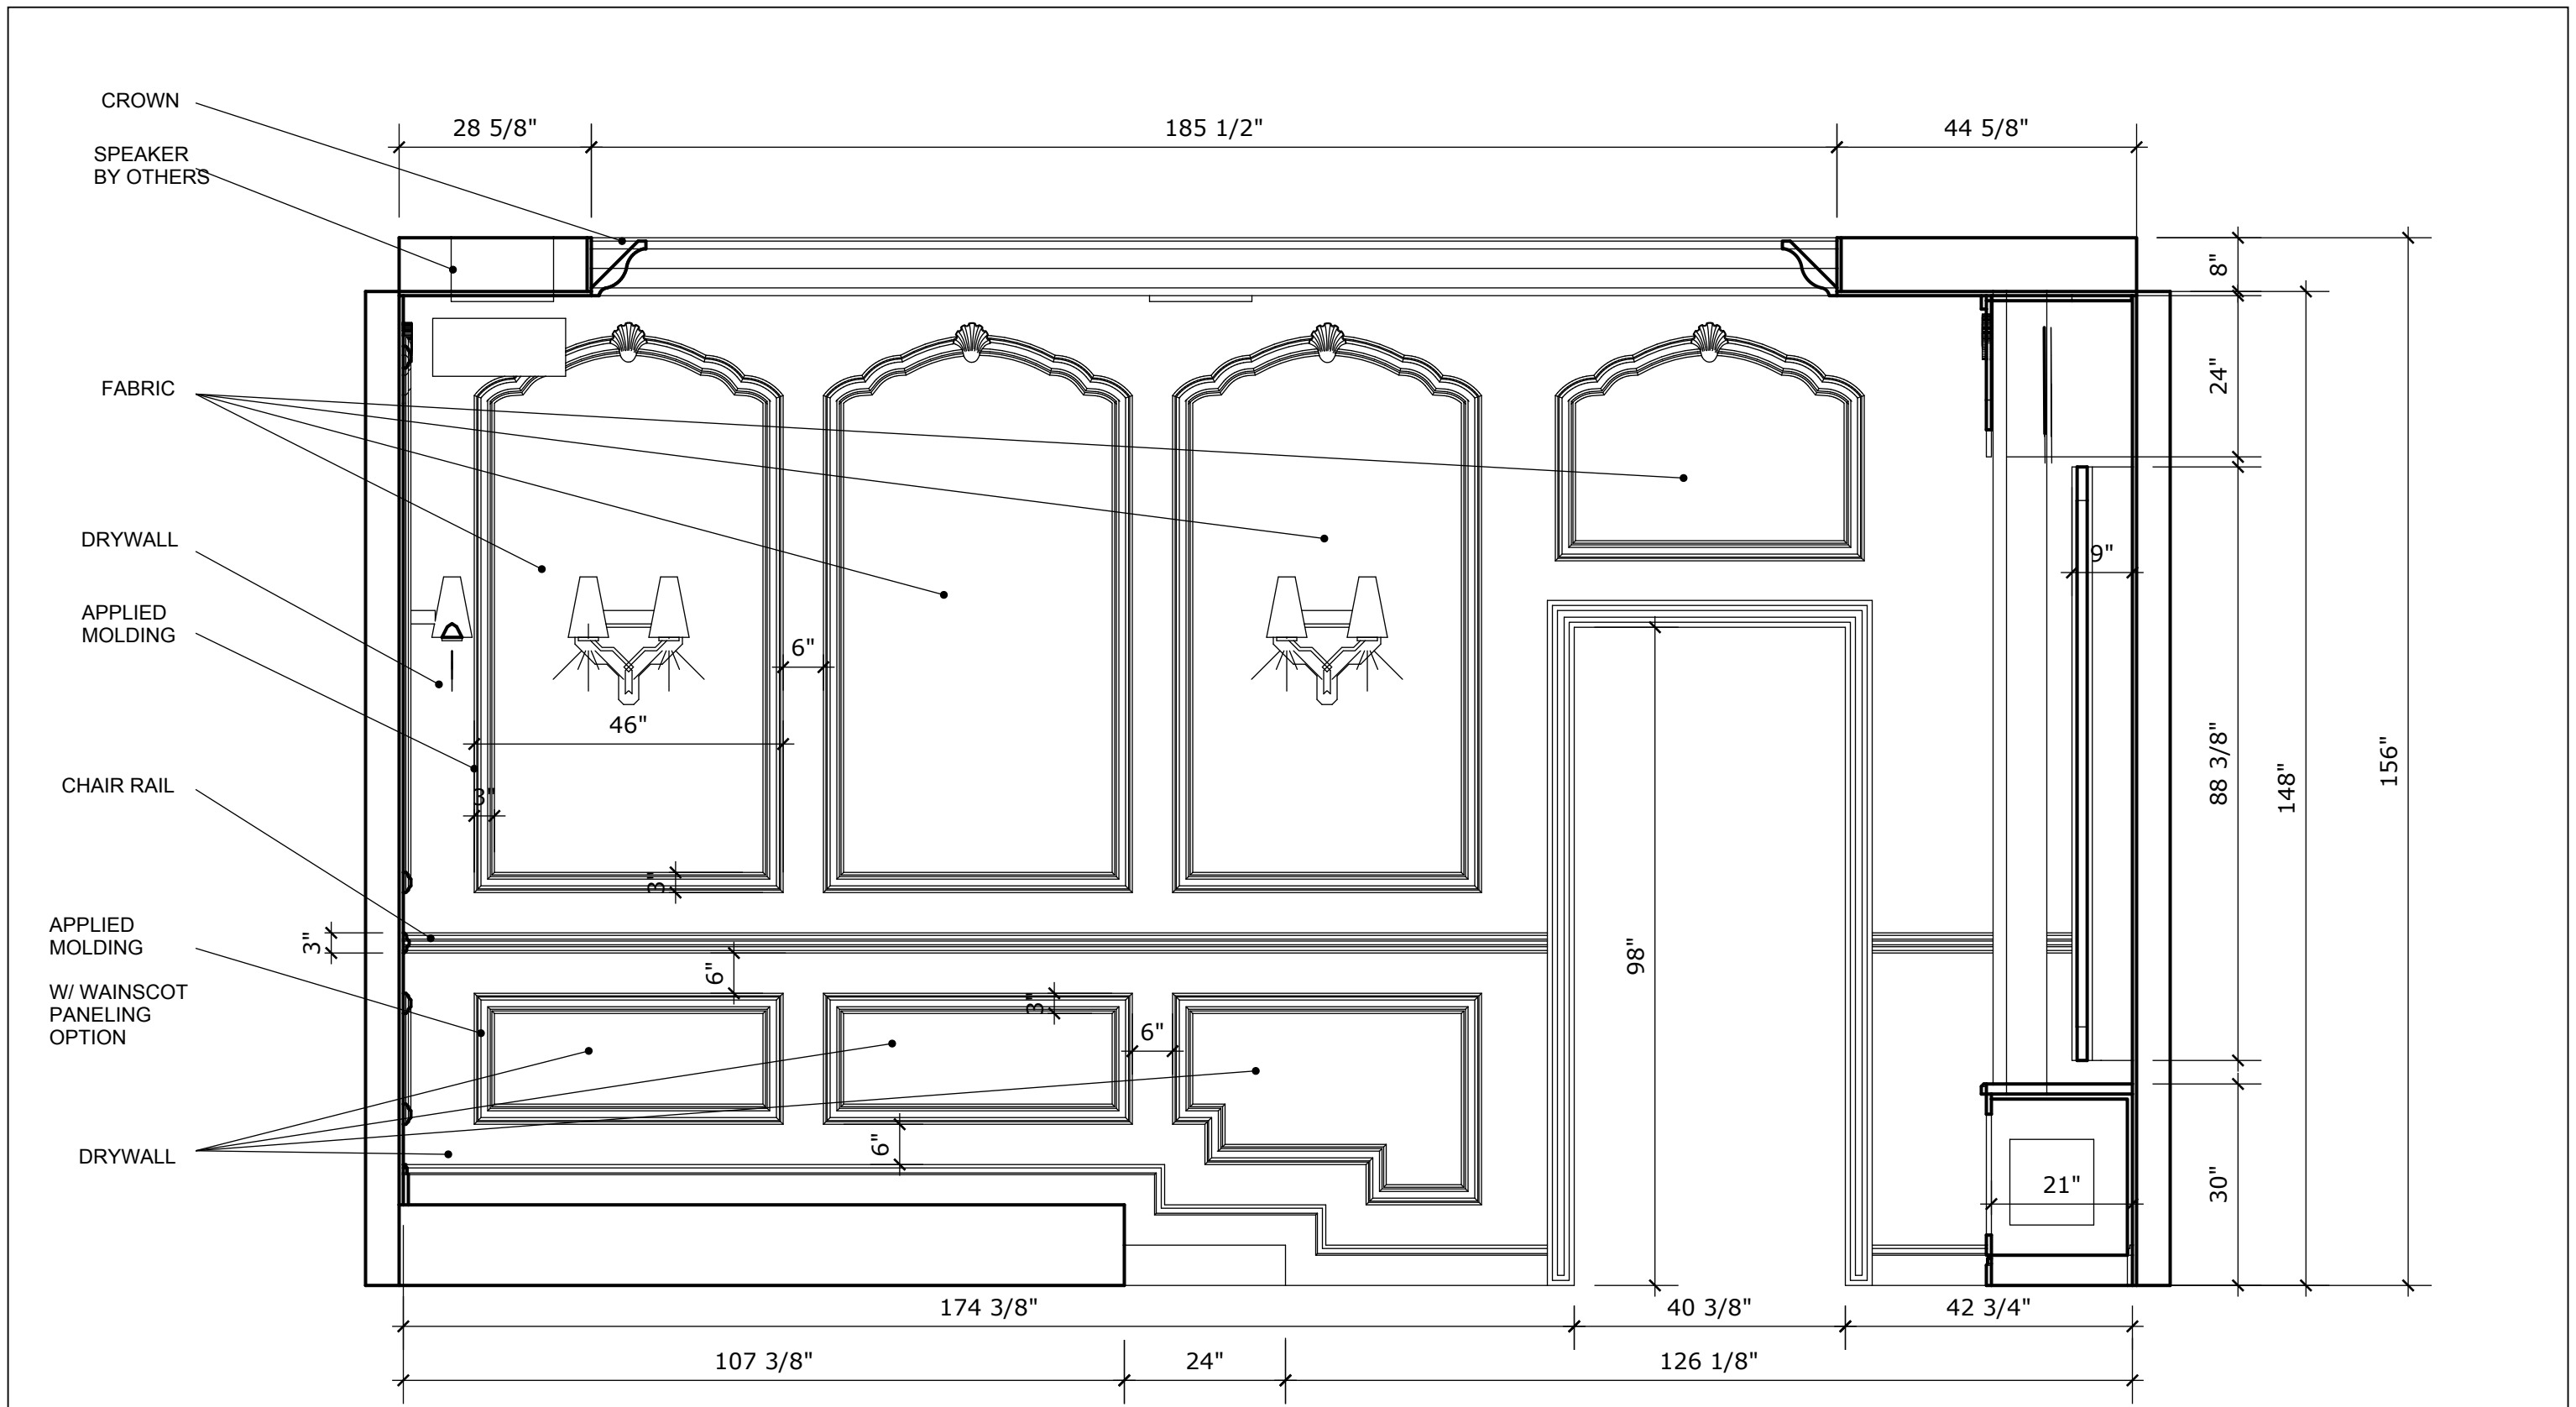

**ELEVATION**  
 scale: 1/2"

1	02/27/2013	ORIGINAL
2	05/01/2013	CURRENT