
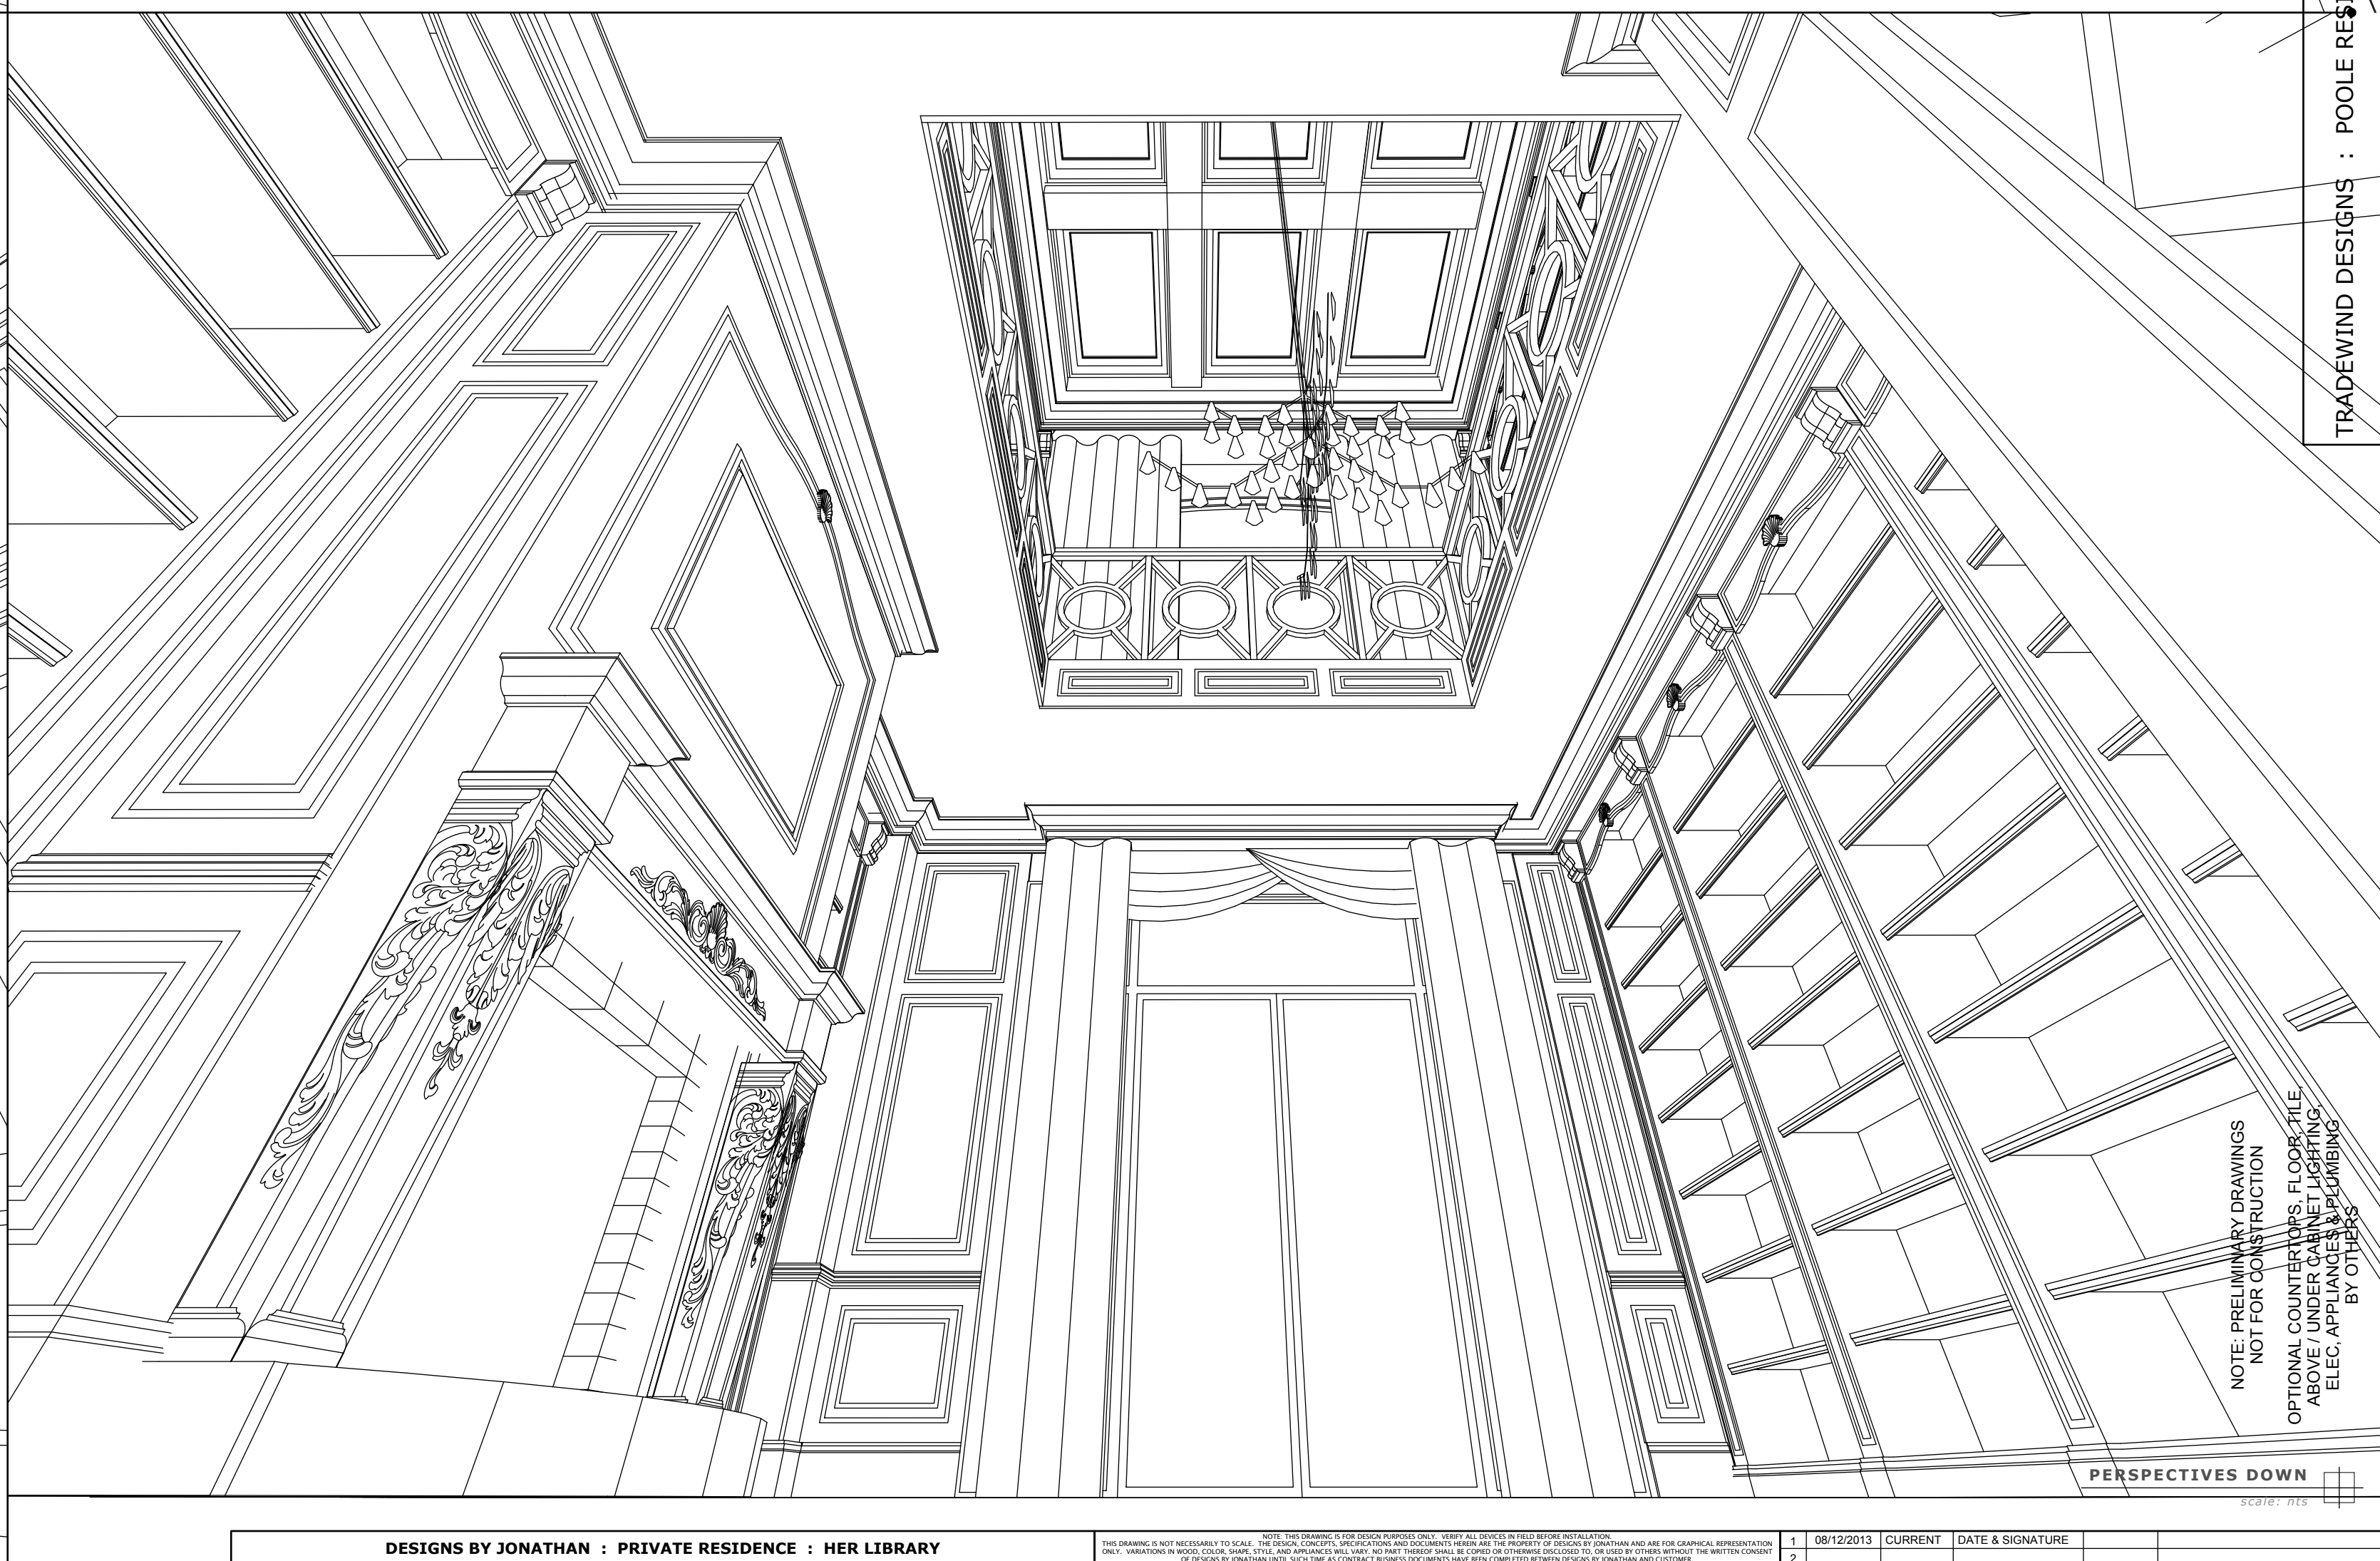
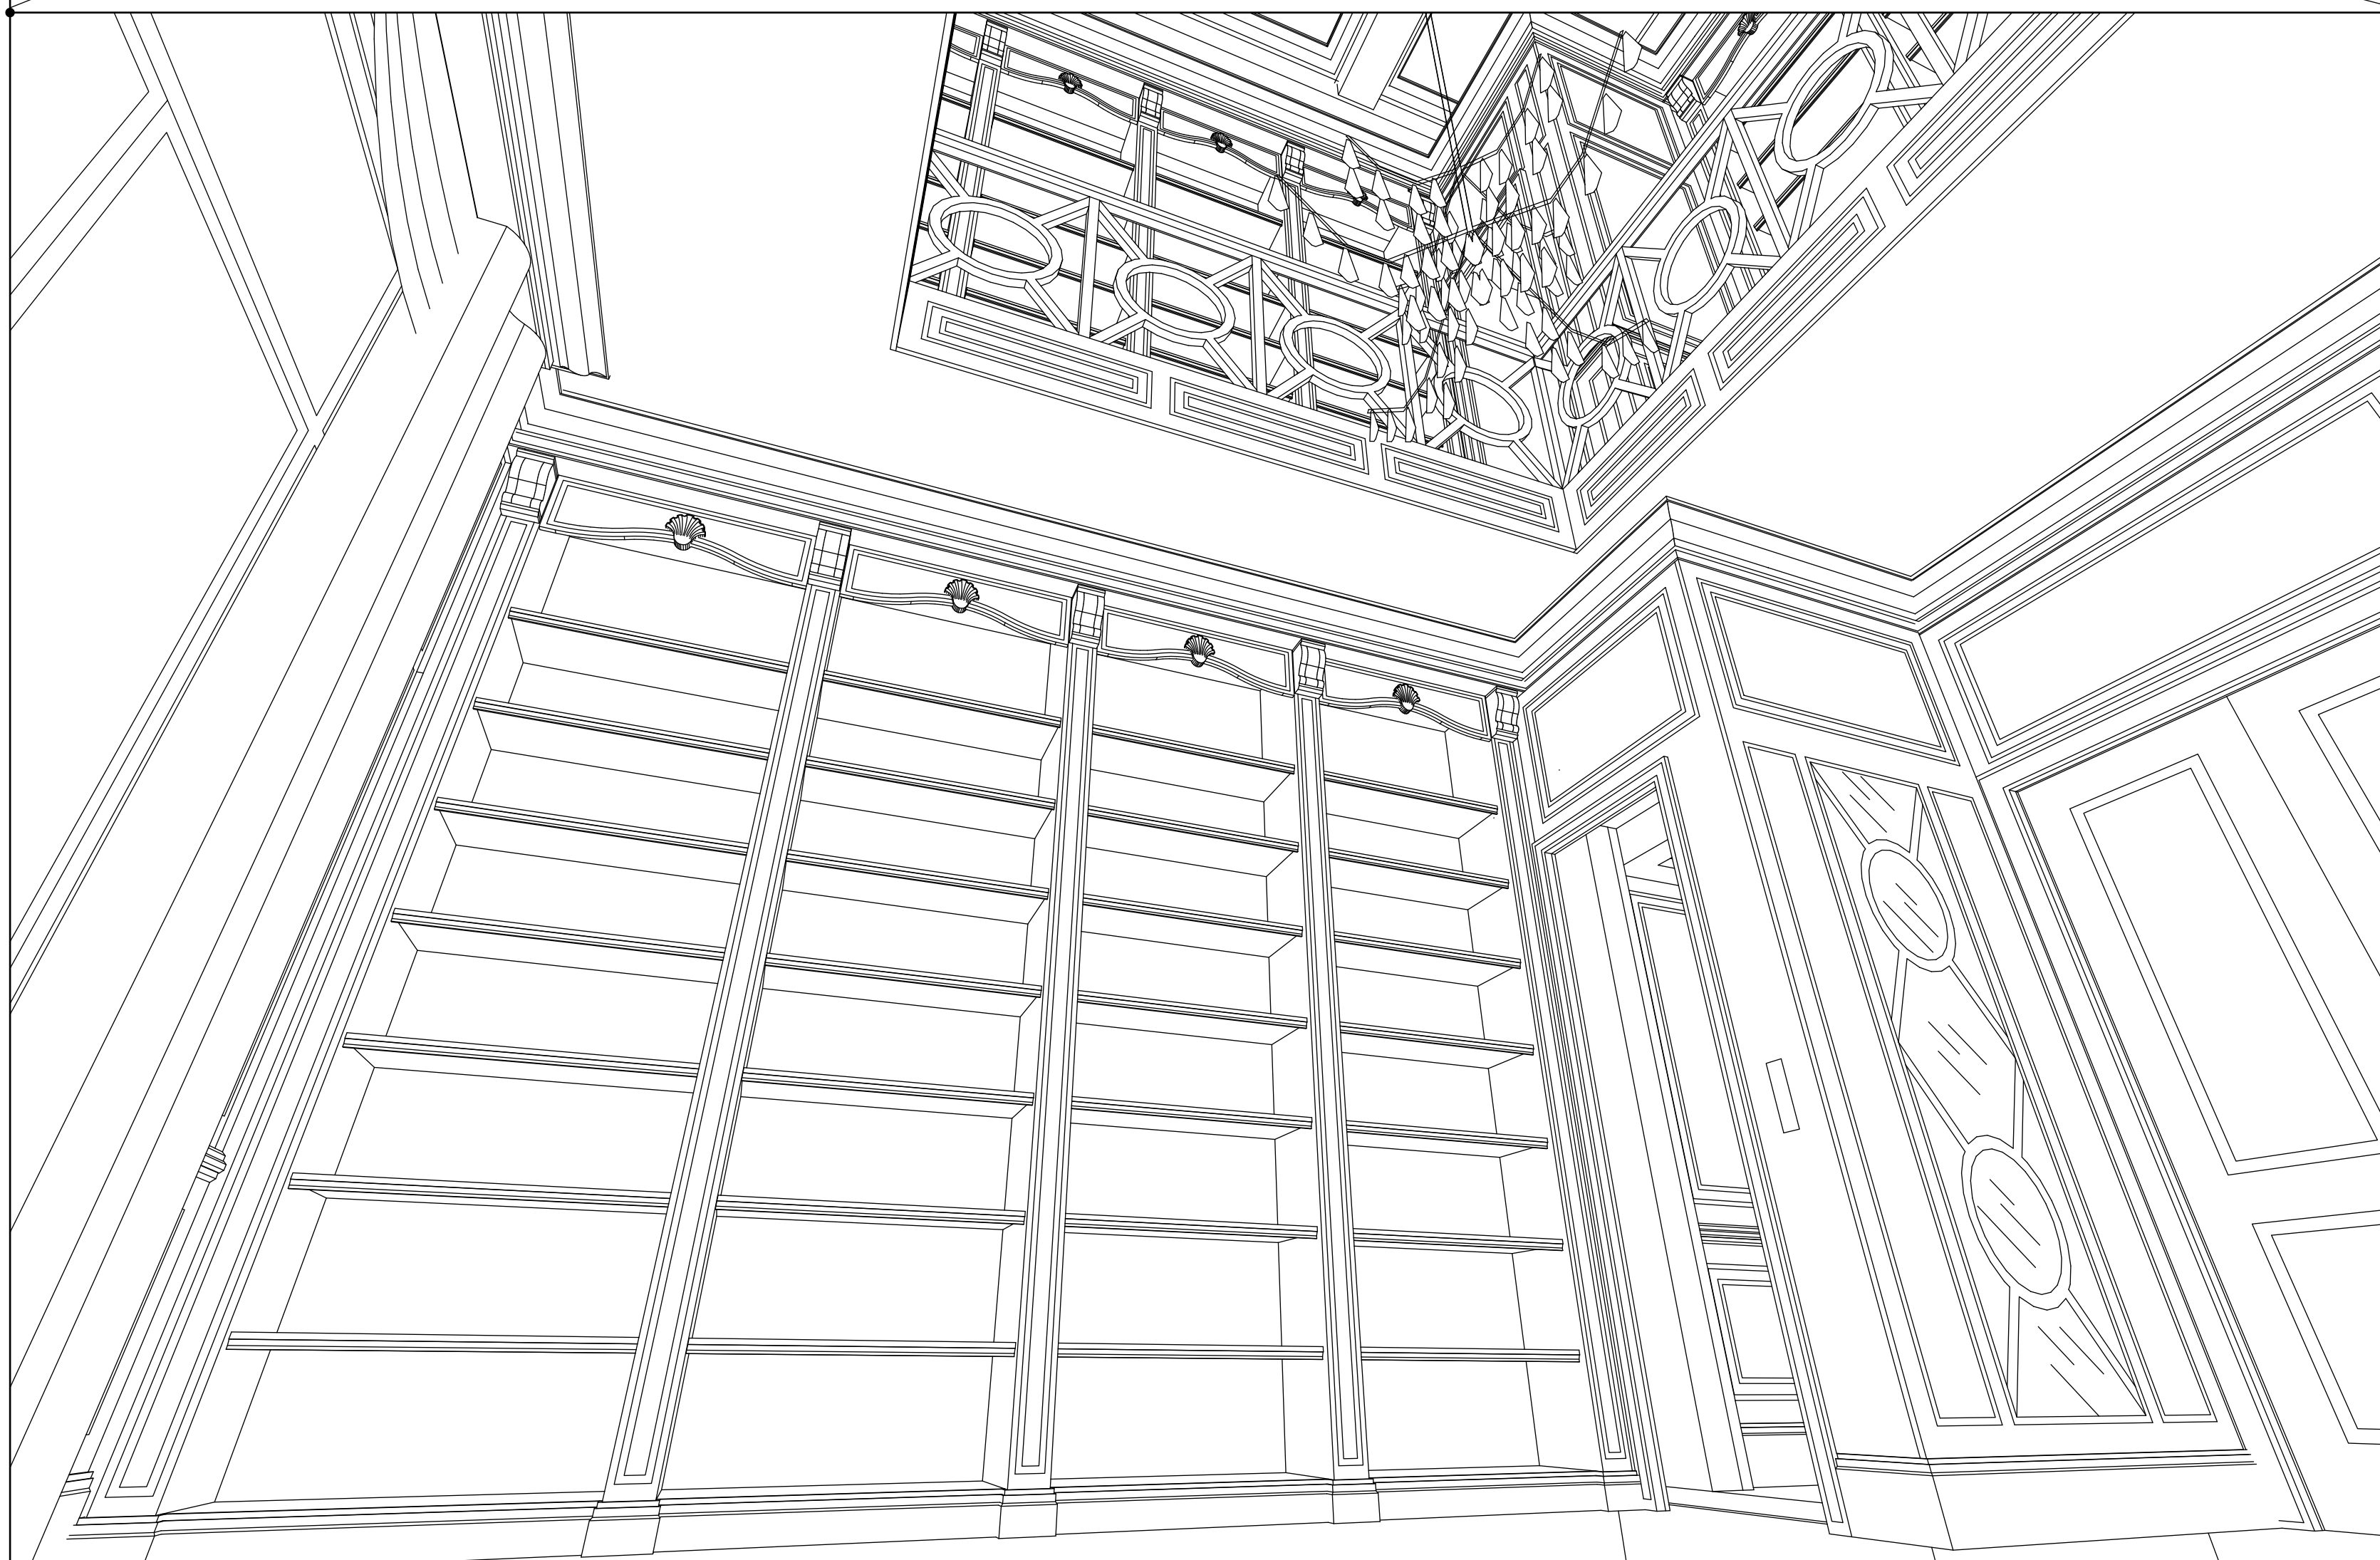






CREDITS:
 DESIGN - JONATHAN / DESIGNERS UNLIMITED / TRADEWIND DESIGNS
 DRAWINGS - JONATHAN
 BUILDER / REMODELER - GULFSHORE HOMES BONITA SP FL
 INTERIOR DESIGN - DESIGNERS UNLIMITED
 PRODUCT - TBD FROM TRADEWIND DESIGNS NAPLES FL

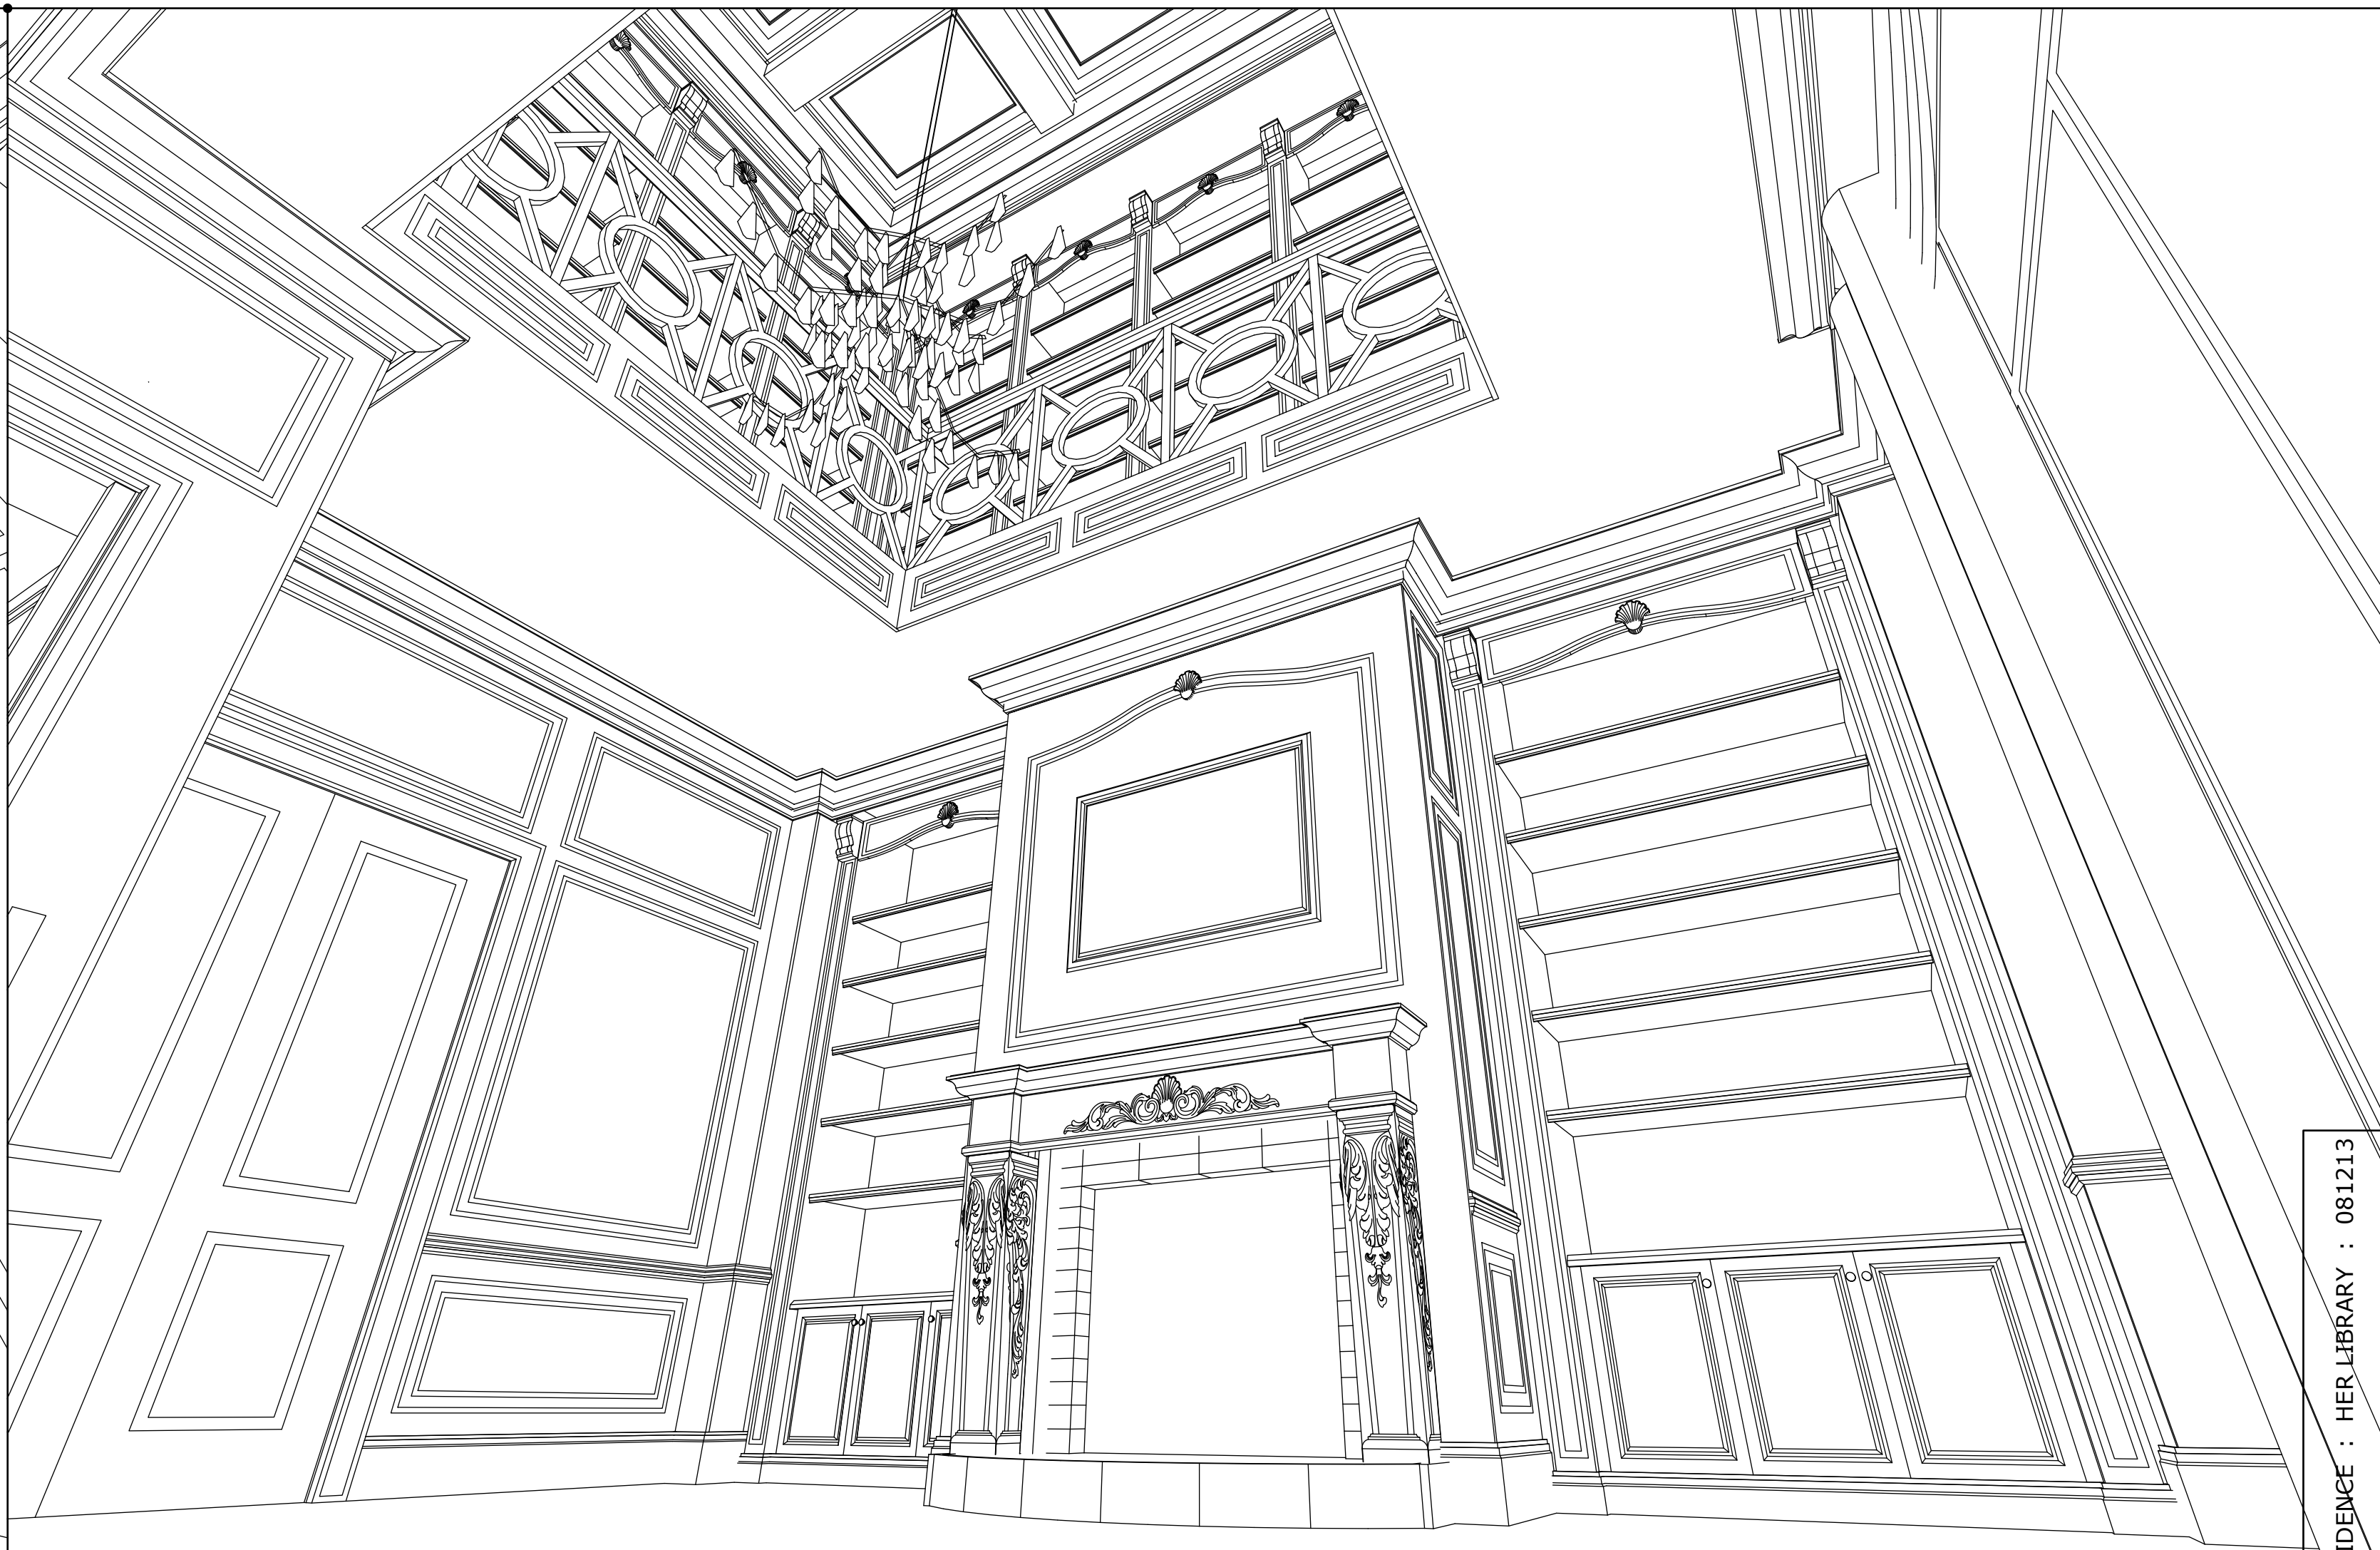

TRADEWIND DESIGNS : POOLE RESIDENCE : HER LIBRARY : 081213

NOTE: PRELIMINARY DRAWINGS
 NOT FOR CONSTRUCTION
 OPTIONAL COUNTERTOPS, FLOOR TILE
 ABOVE UNDER CABINET, LIGHTING,
 ELEC, APPL, FINISHING
 BY OTHERS


PERSPECTIVES DOWN
 SCALE: 1/8" = 1'-0"

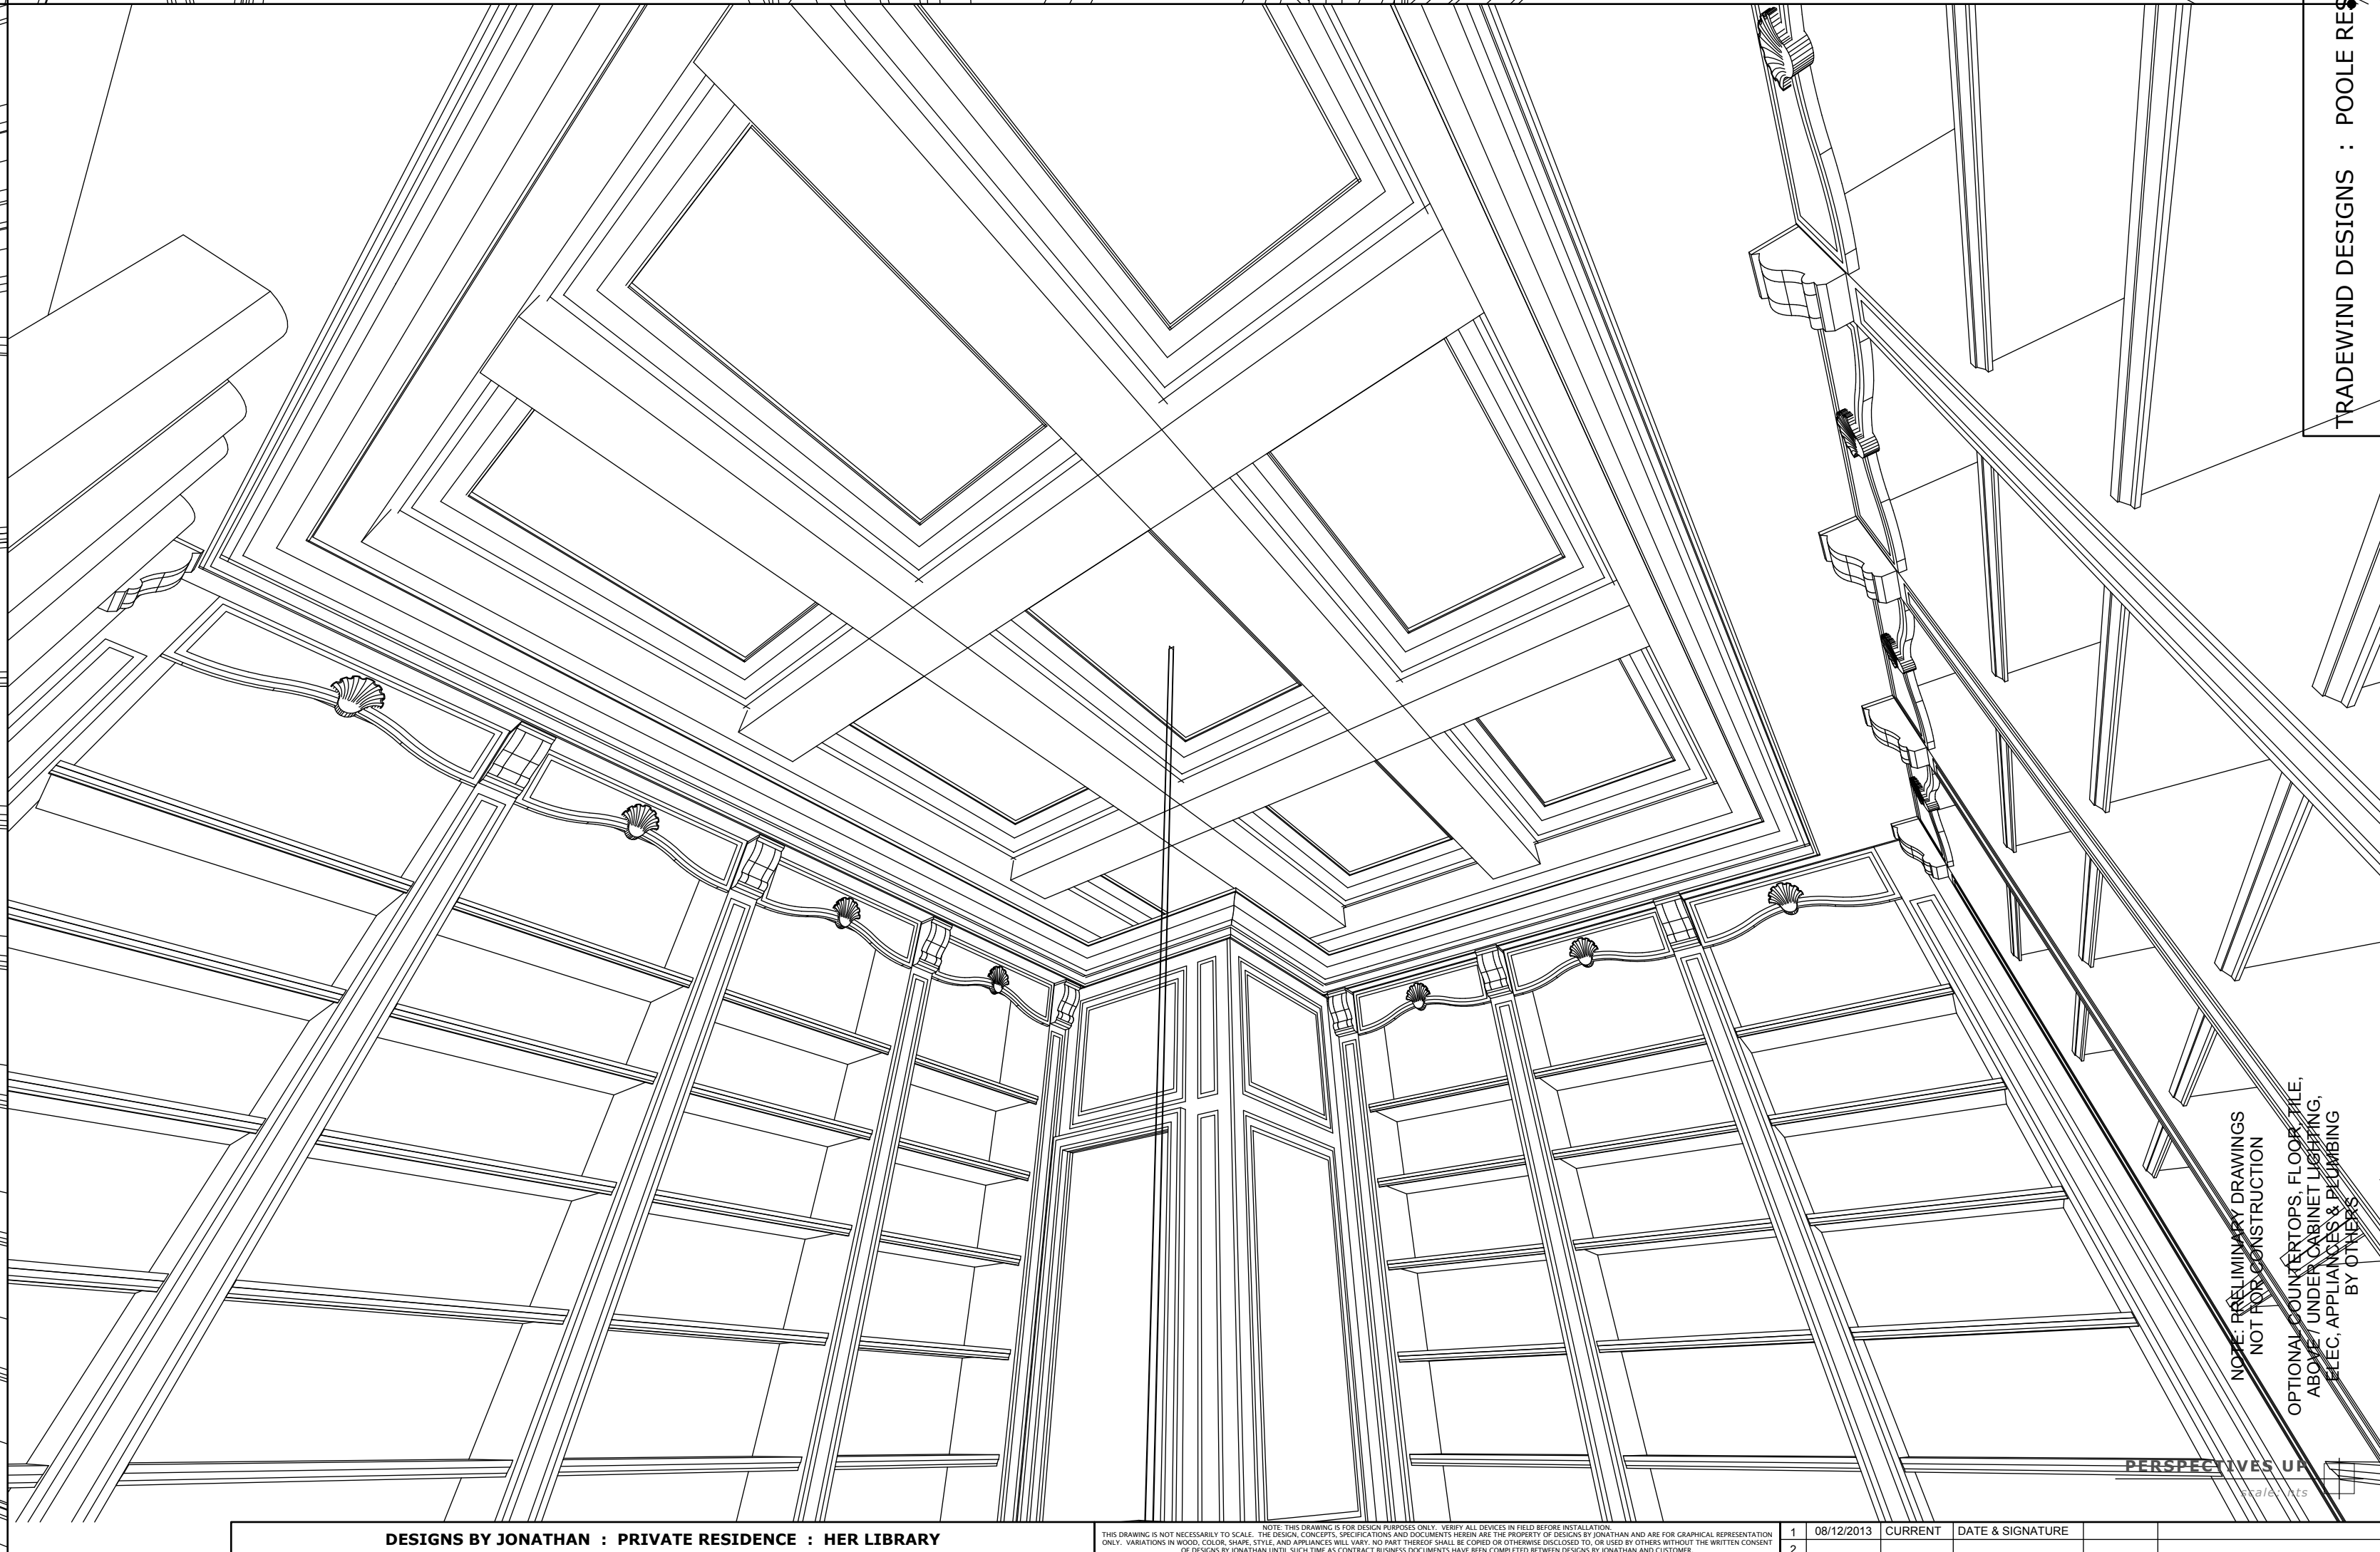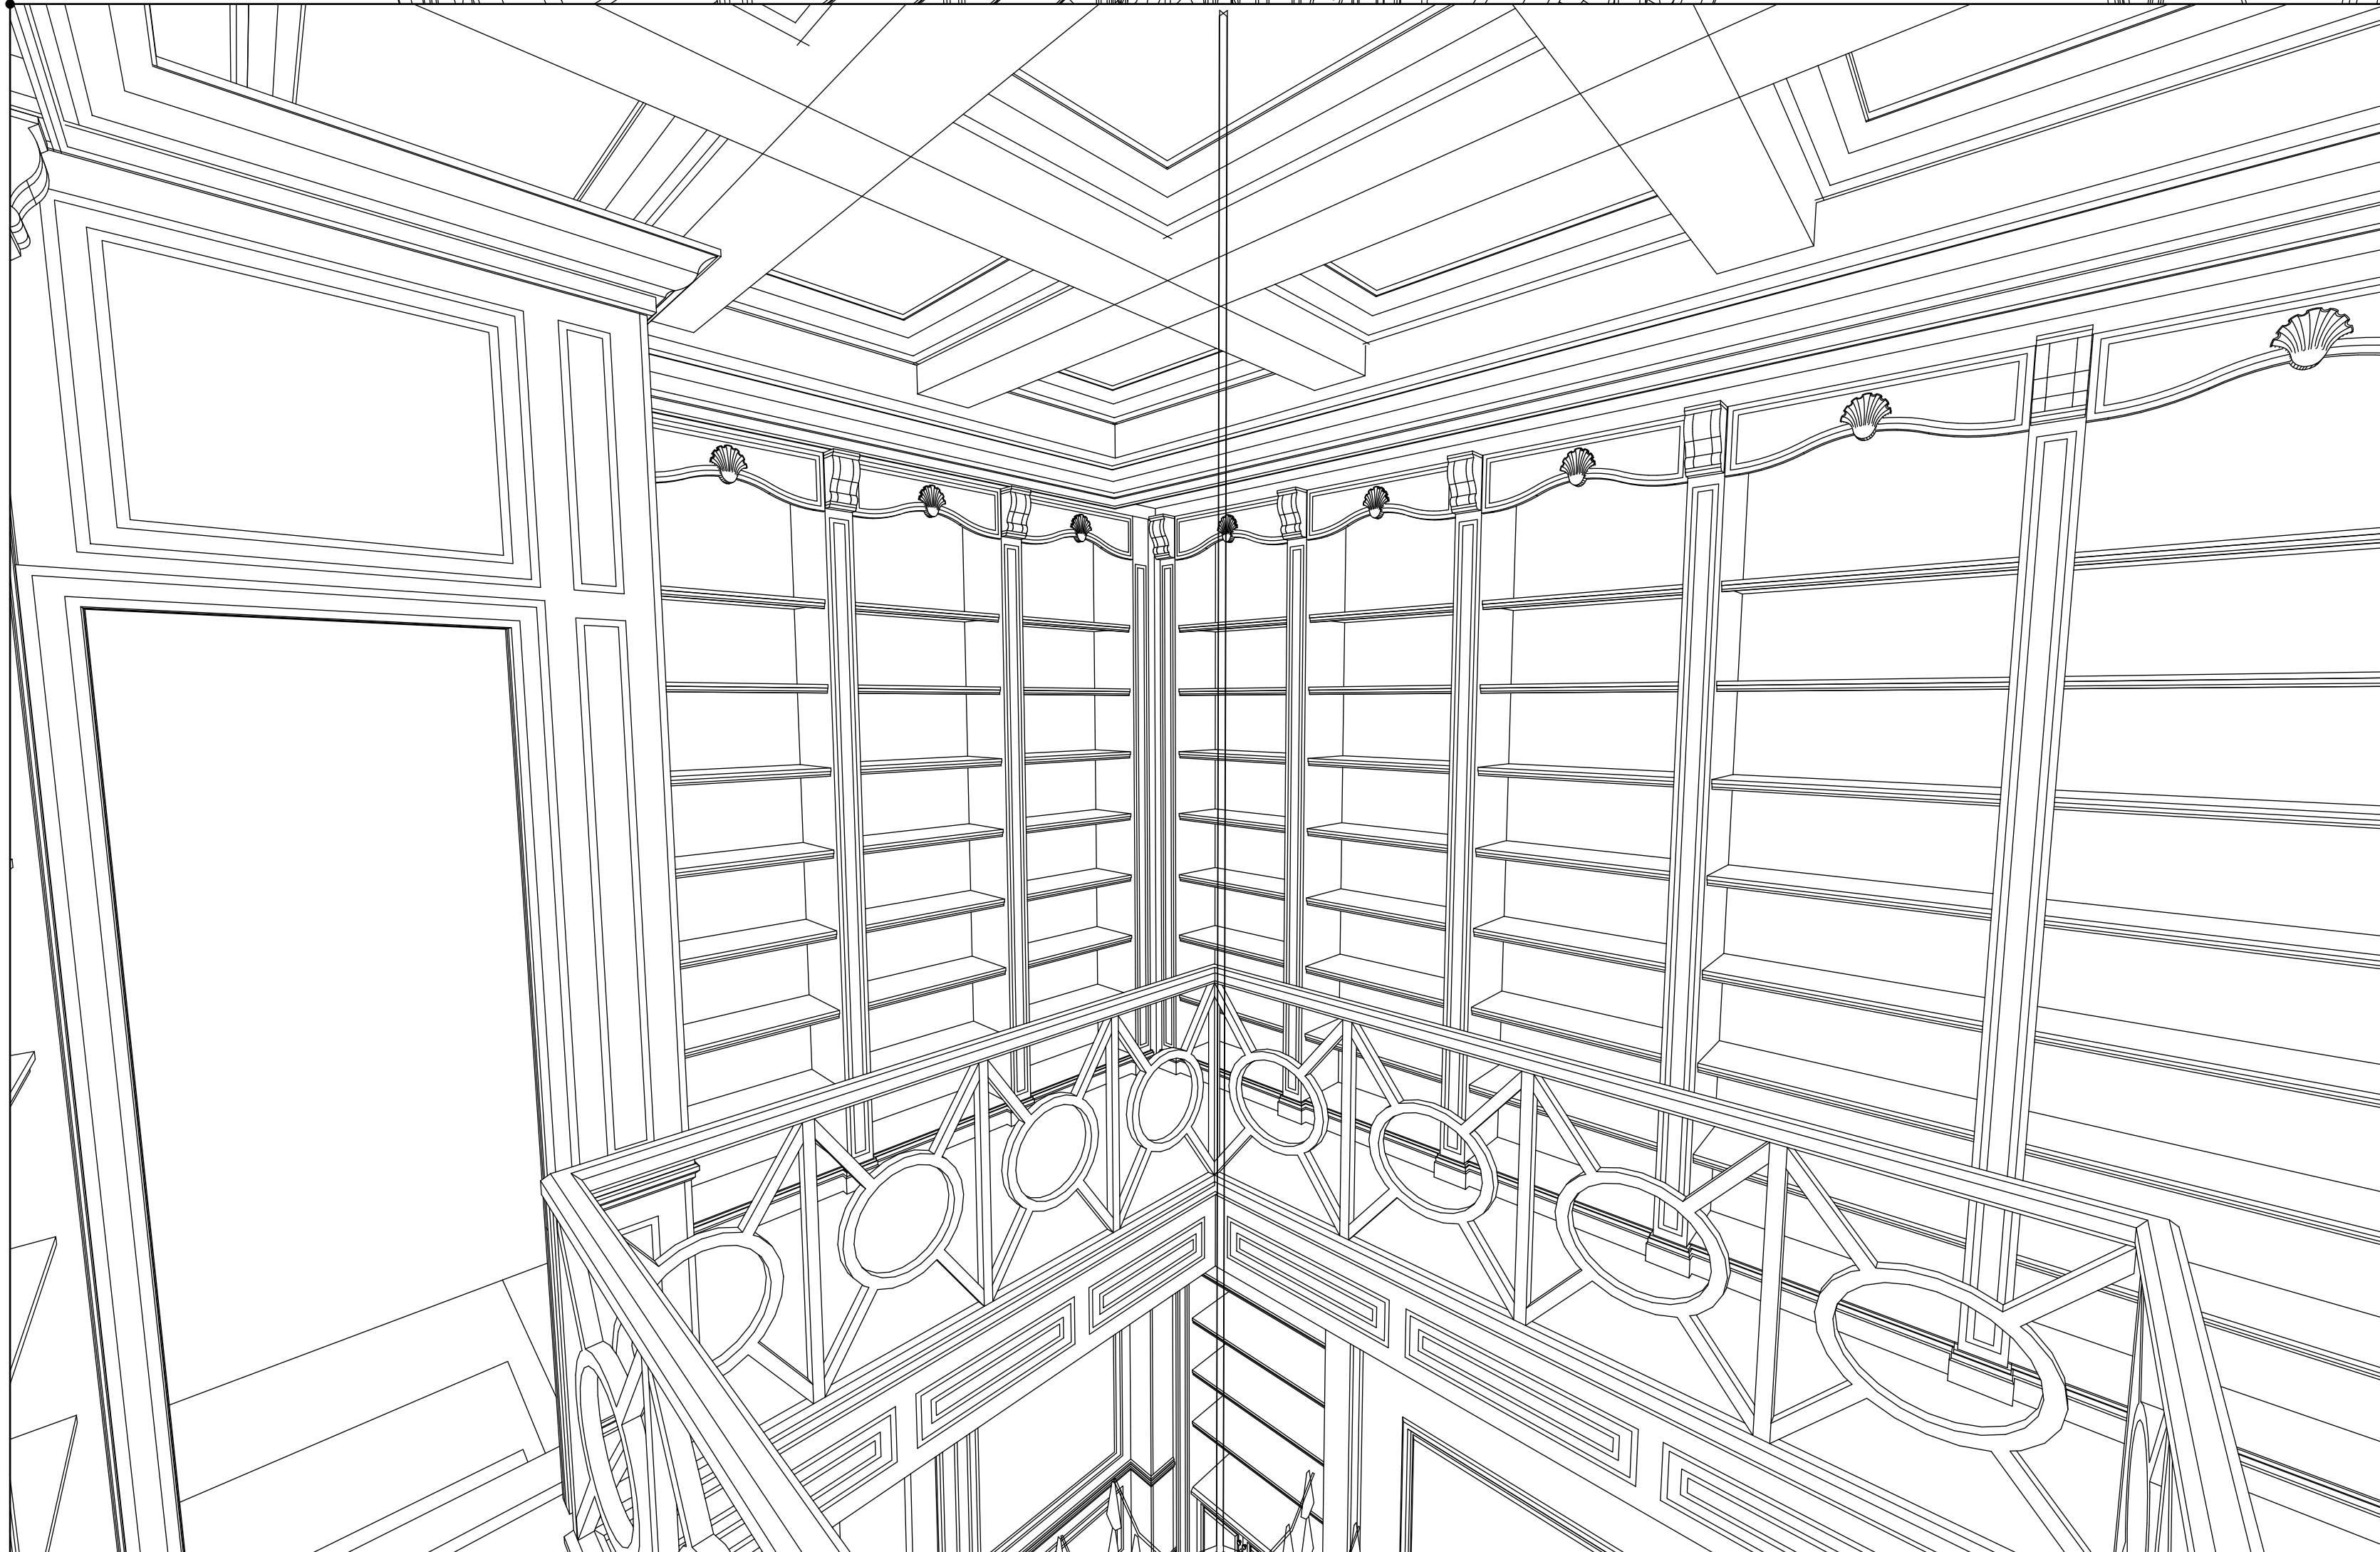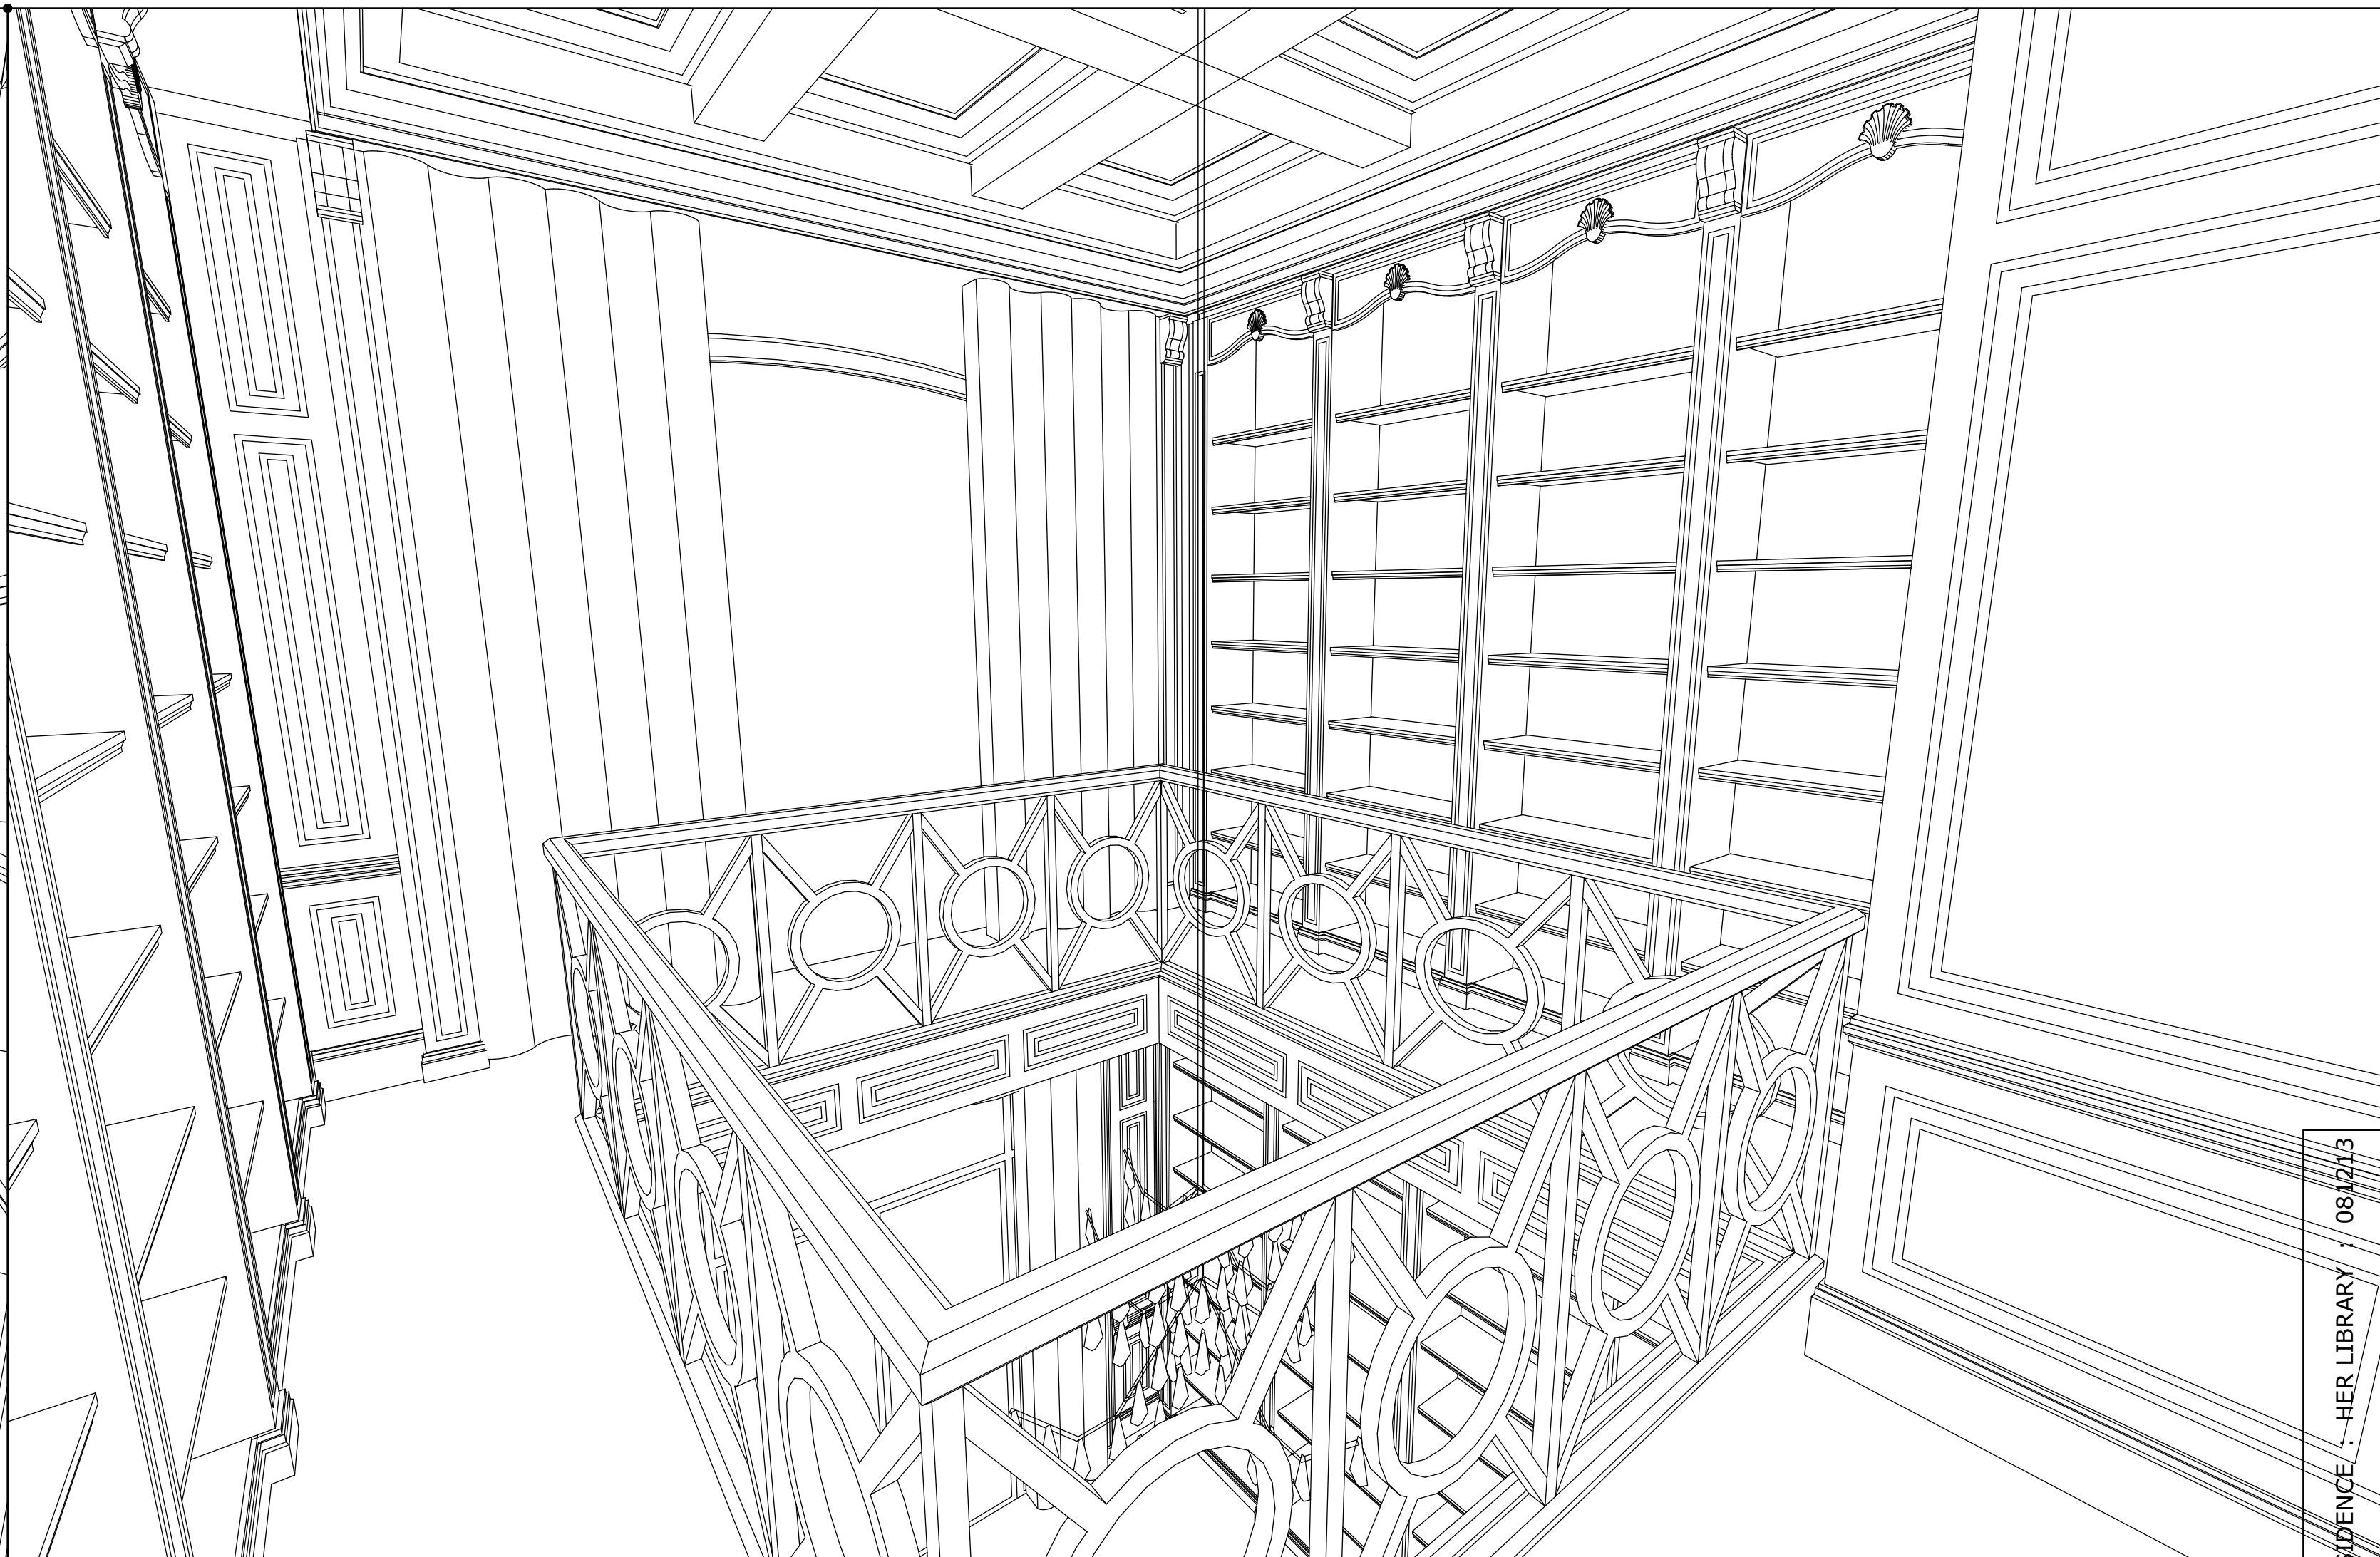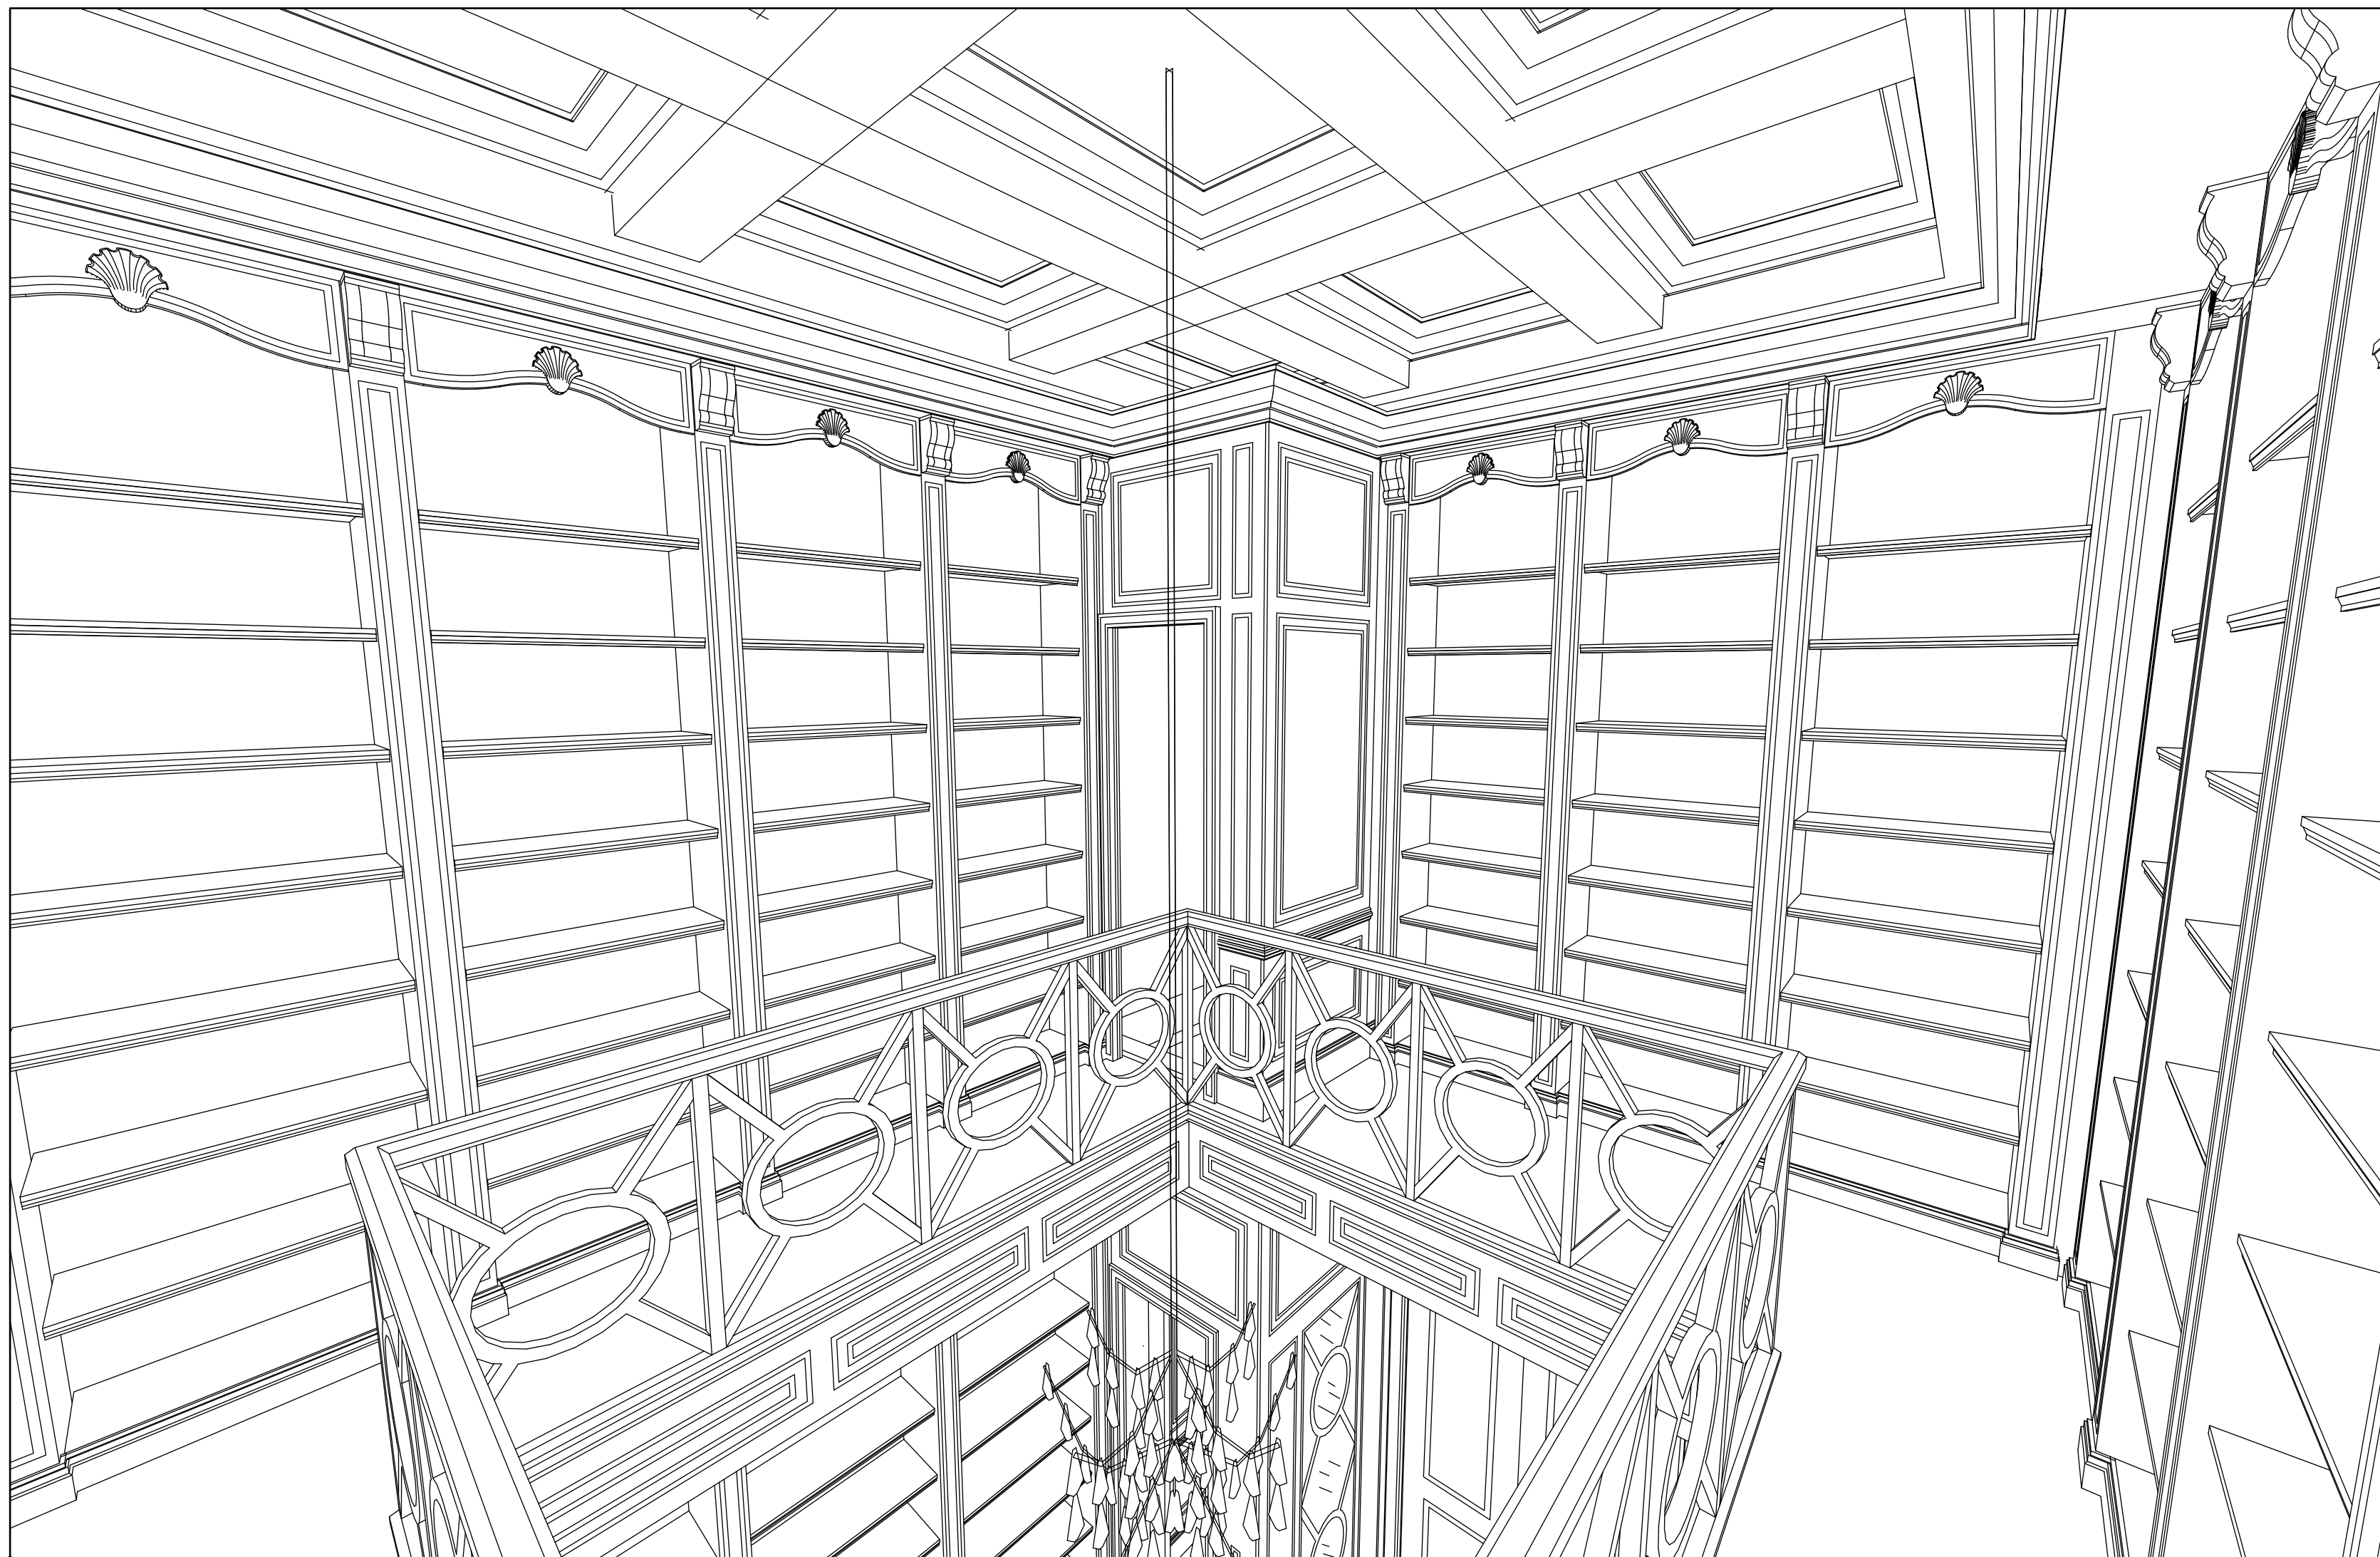


TRADEWIND DESIGNS : POOLE RESIDENCE : HER LIBRARY : 081213

NOTE: PRELIMINARY DRAWINGS
NOT FOR CONSTRUCTION
OPTIONAL COUNTERTOPS, FLOOR TILE,
ABSORBER UNDER CABINET LIFTING,
ELECTRICAL AND PLUMBING
BY OTHERS

PERSPECTIVES OF

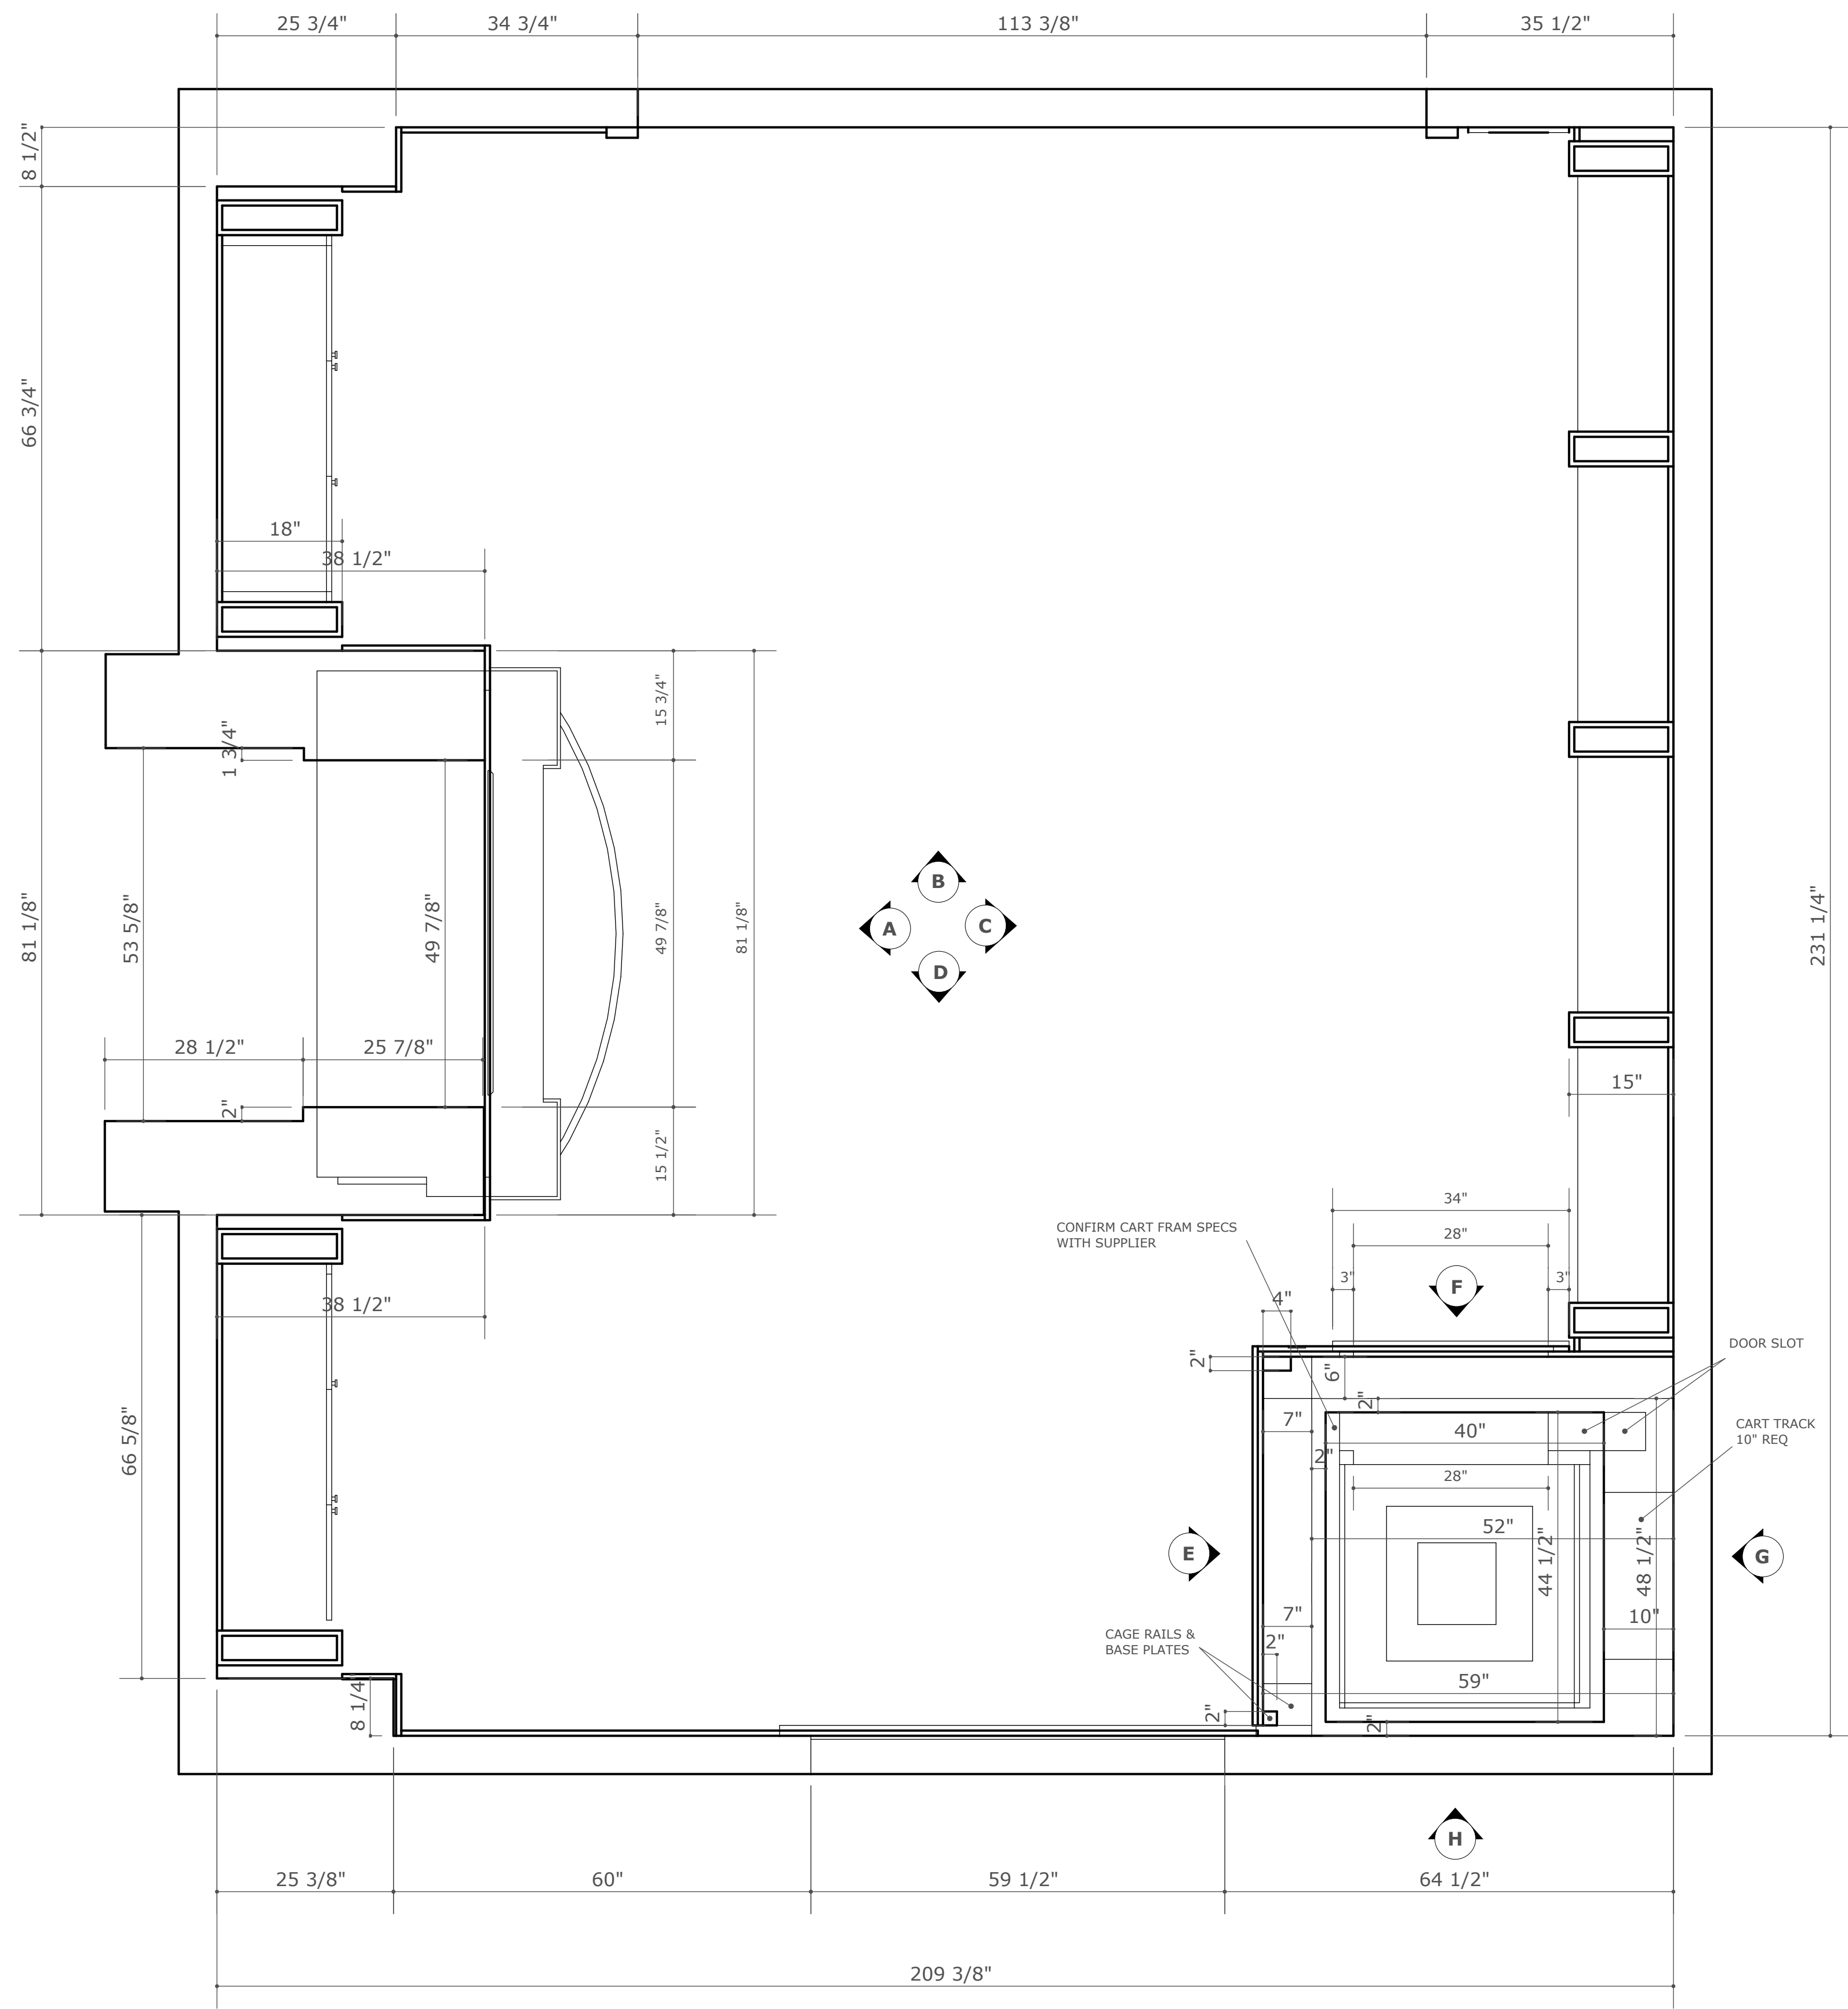



FLOOR PLAN DOWN
scale: 3/4"

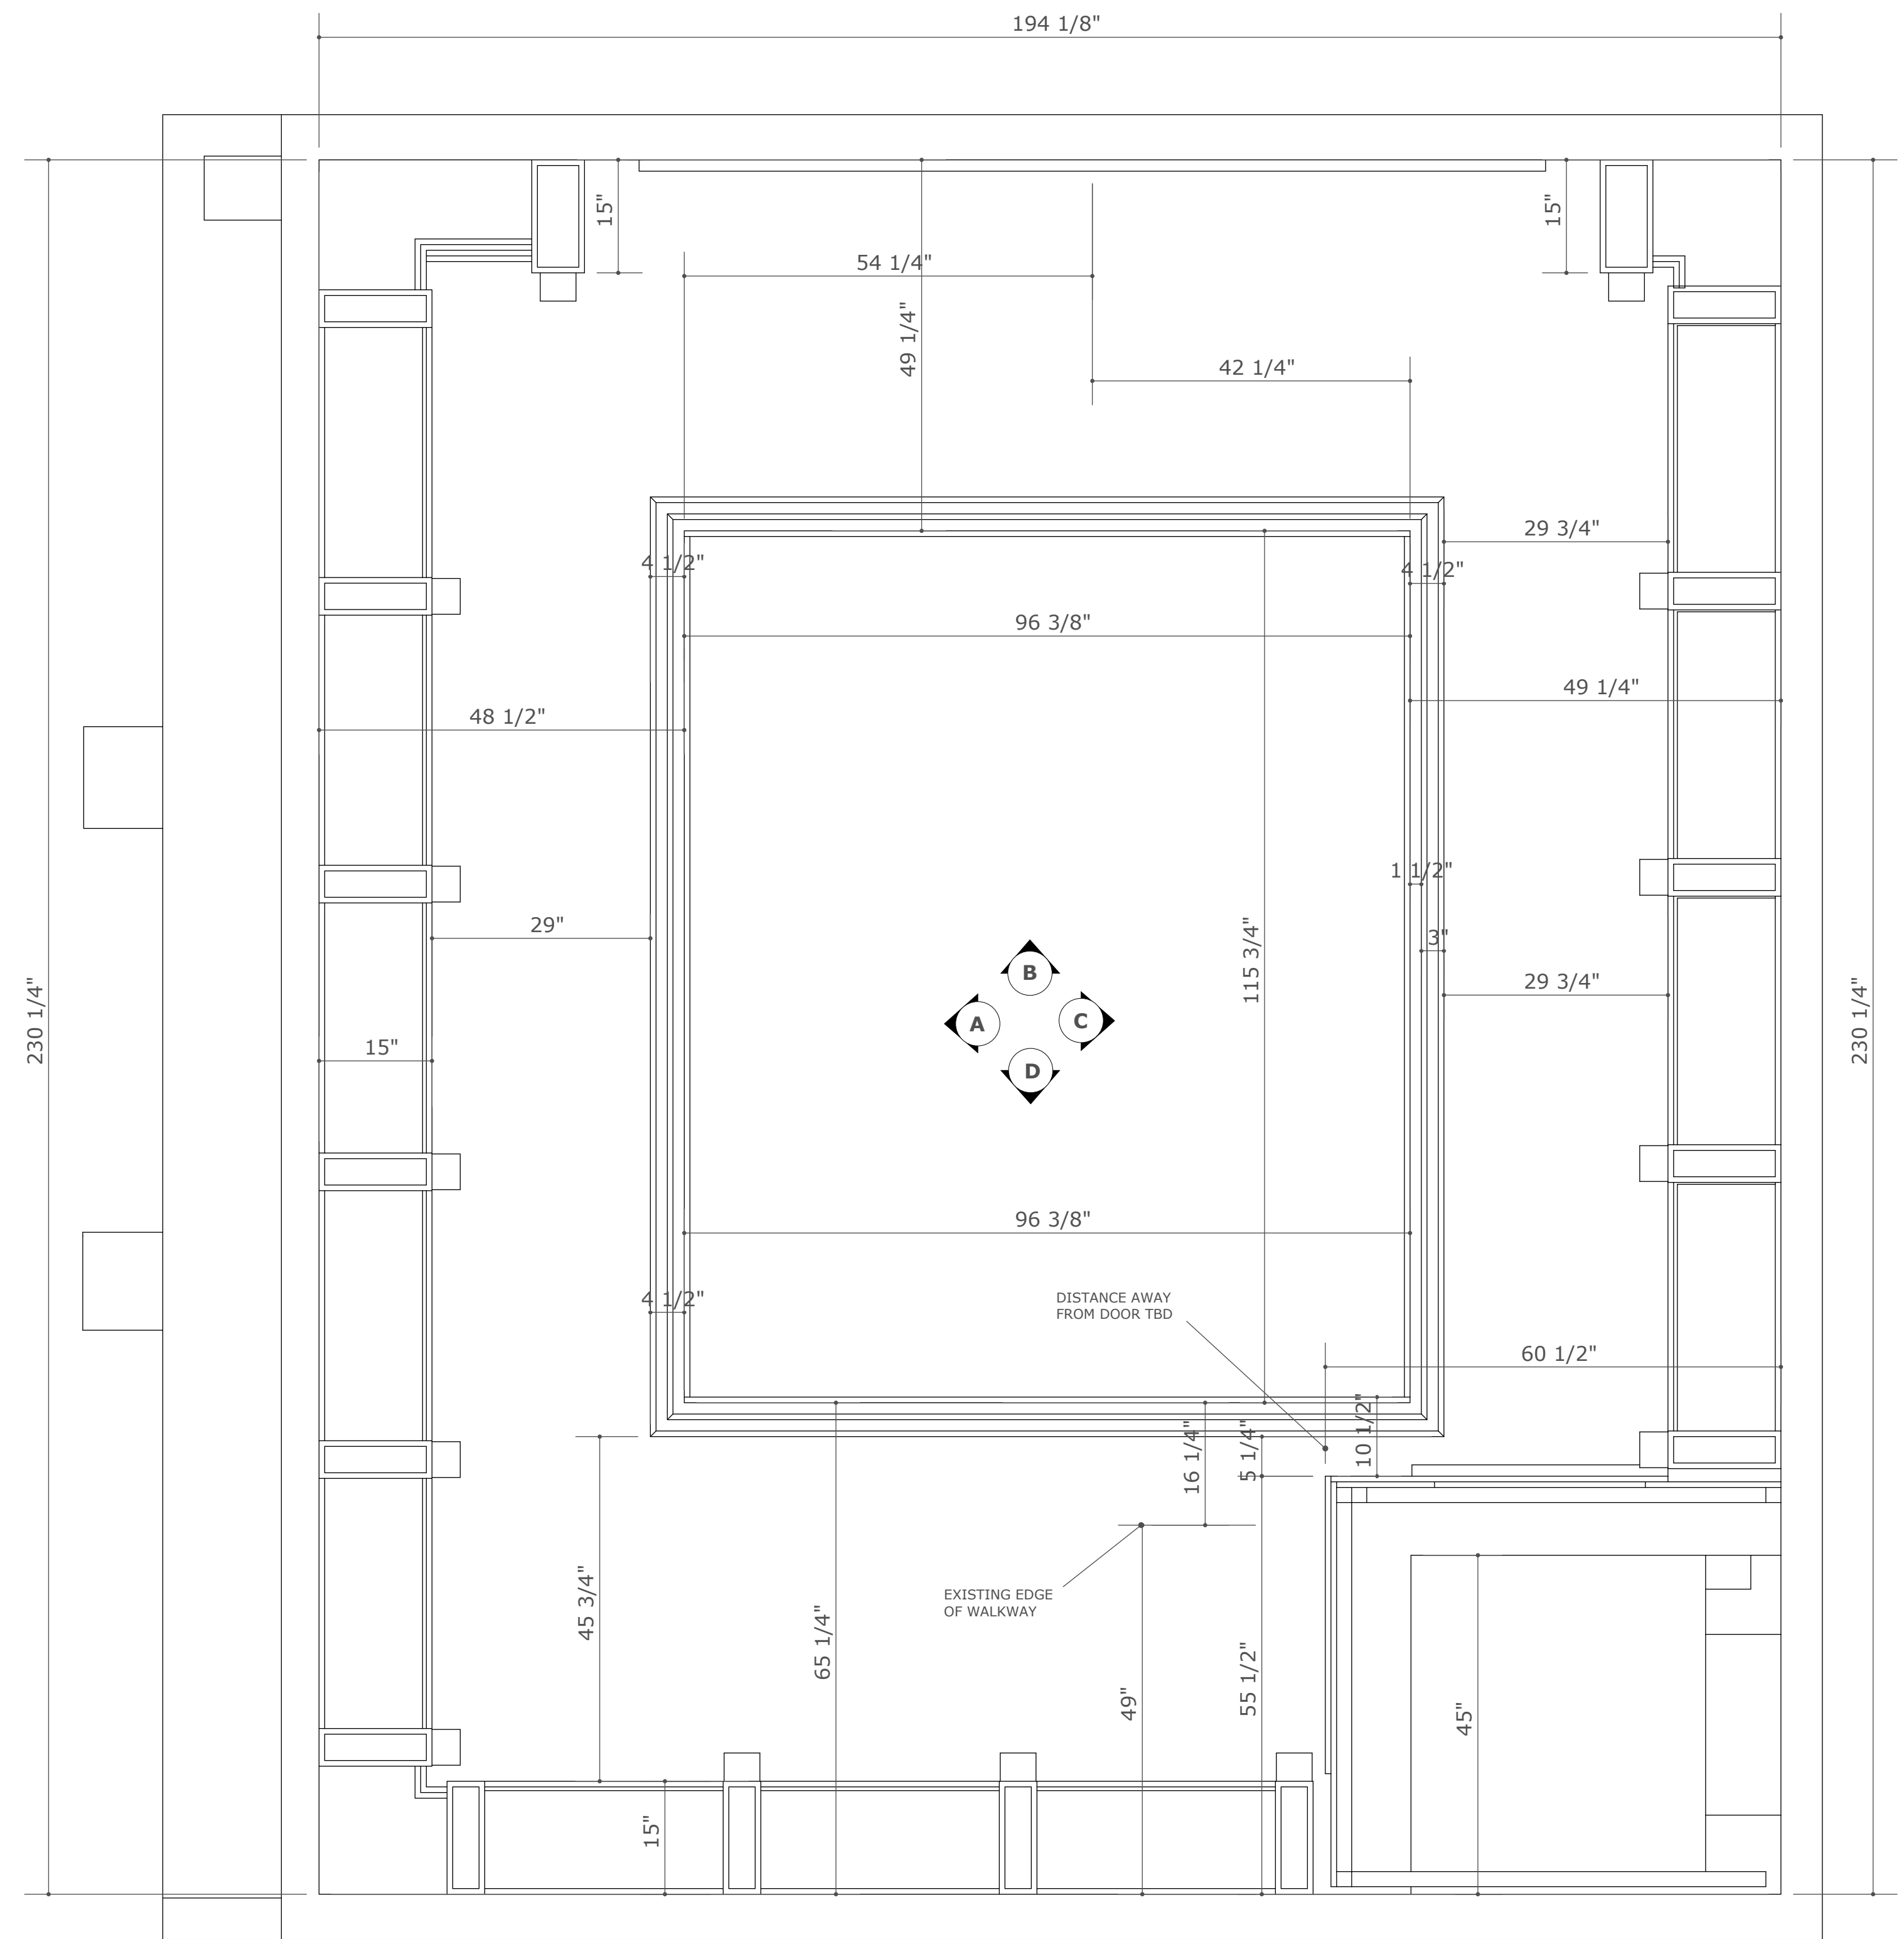

FLOOR PLAN UP
scale: 3/4"

TRADEWIND DESIGNS : POOLE RESIDENCE : HER LIBRARY : 081213

NOTE: PRELIMINARY DRAWINGS
NOT FOR CONSTRUCTION
OPTIONAL COUNTERTOPS, FLOOR, TILE,
ABOVE / UNDER CABINET, LIGHTING,
ELEC, APPL, PLUMBING
BY OTHERS

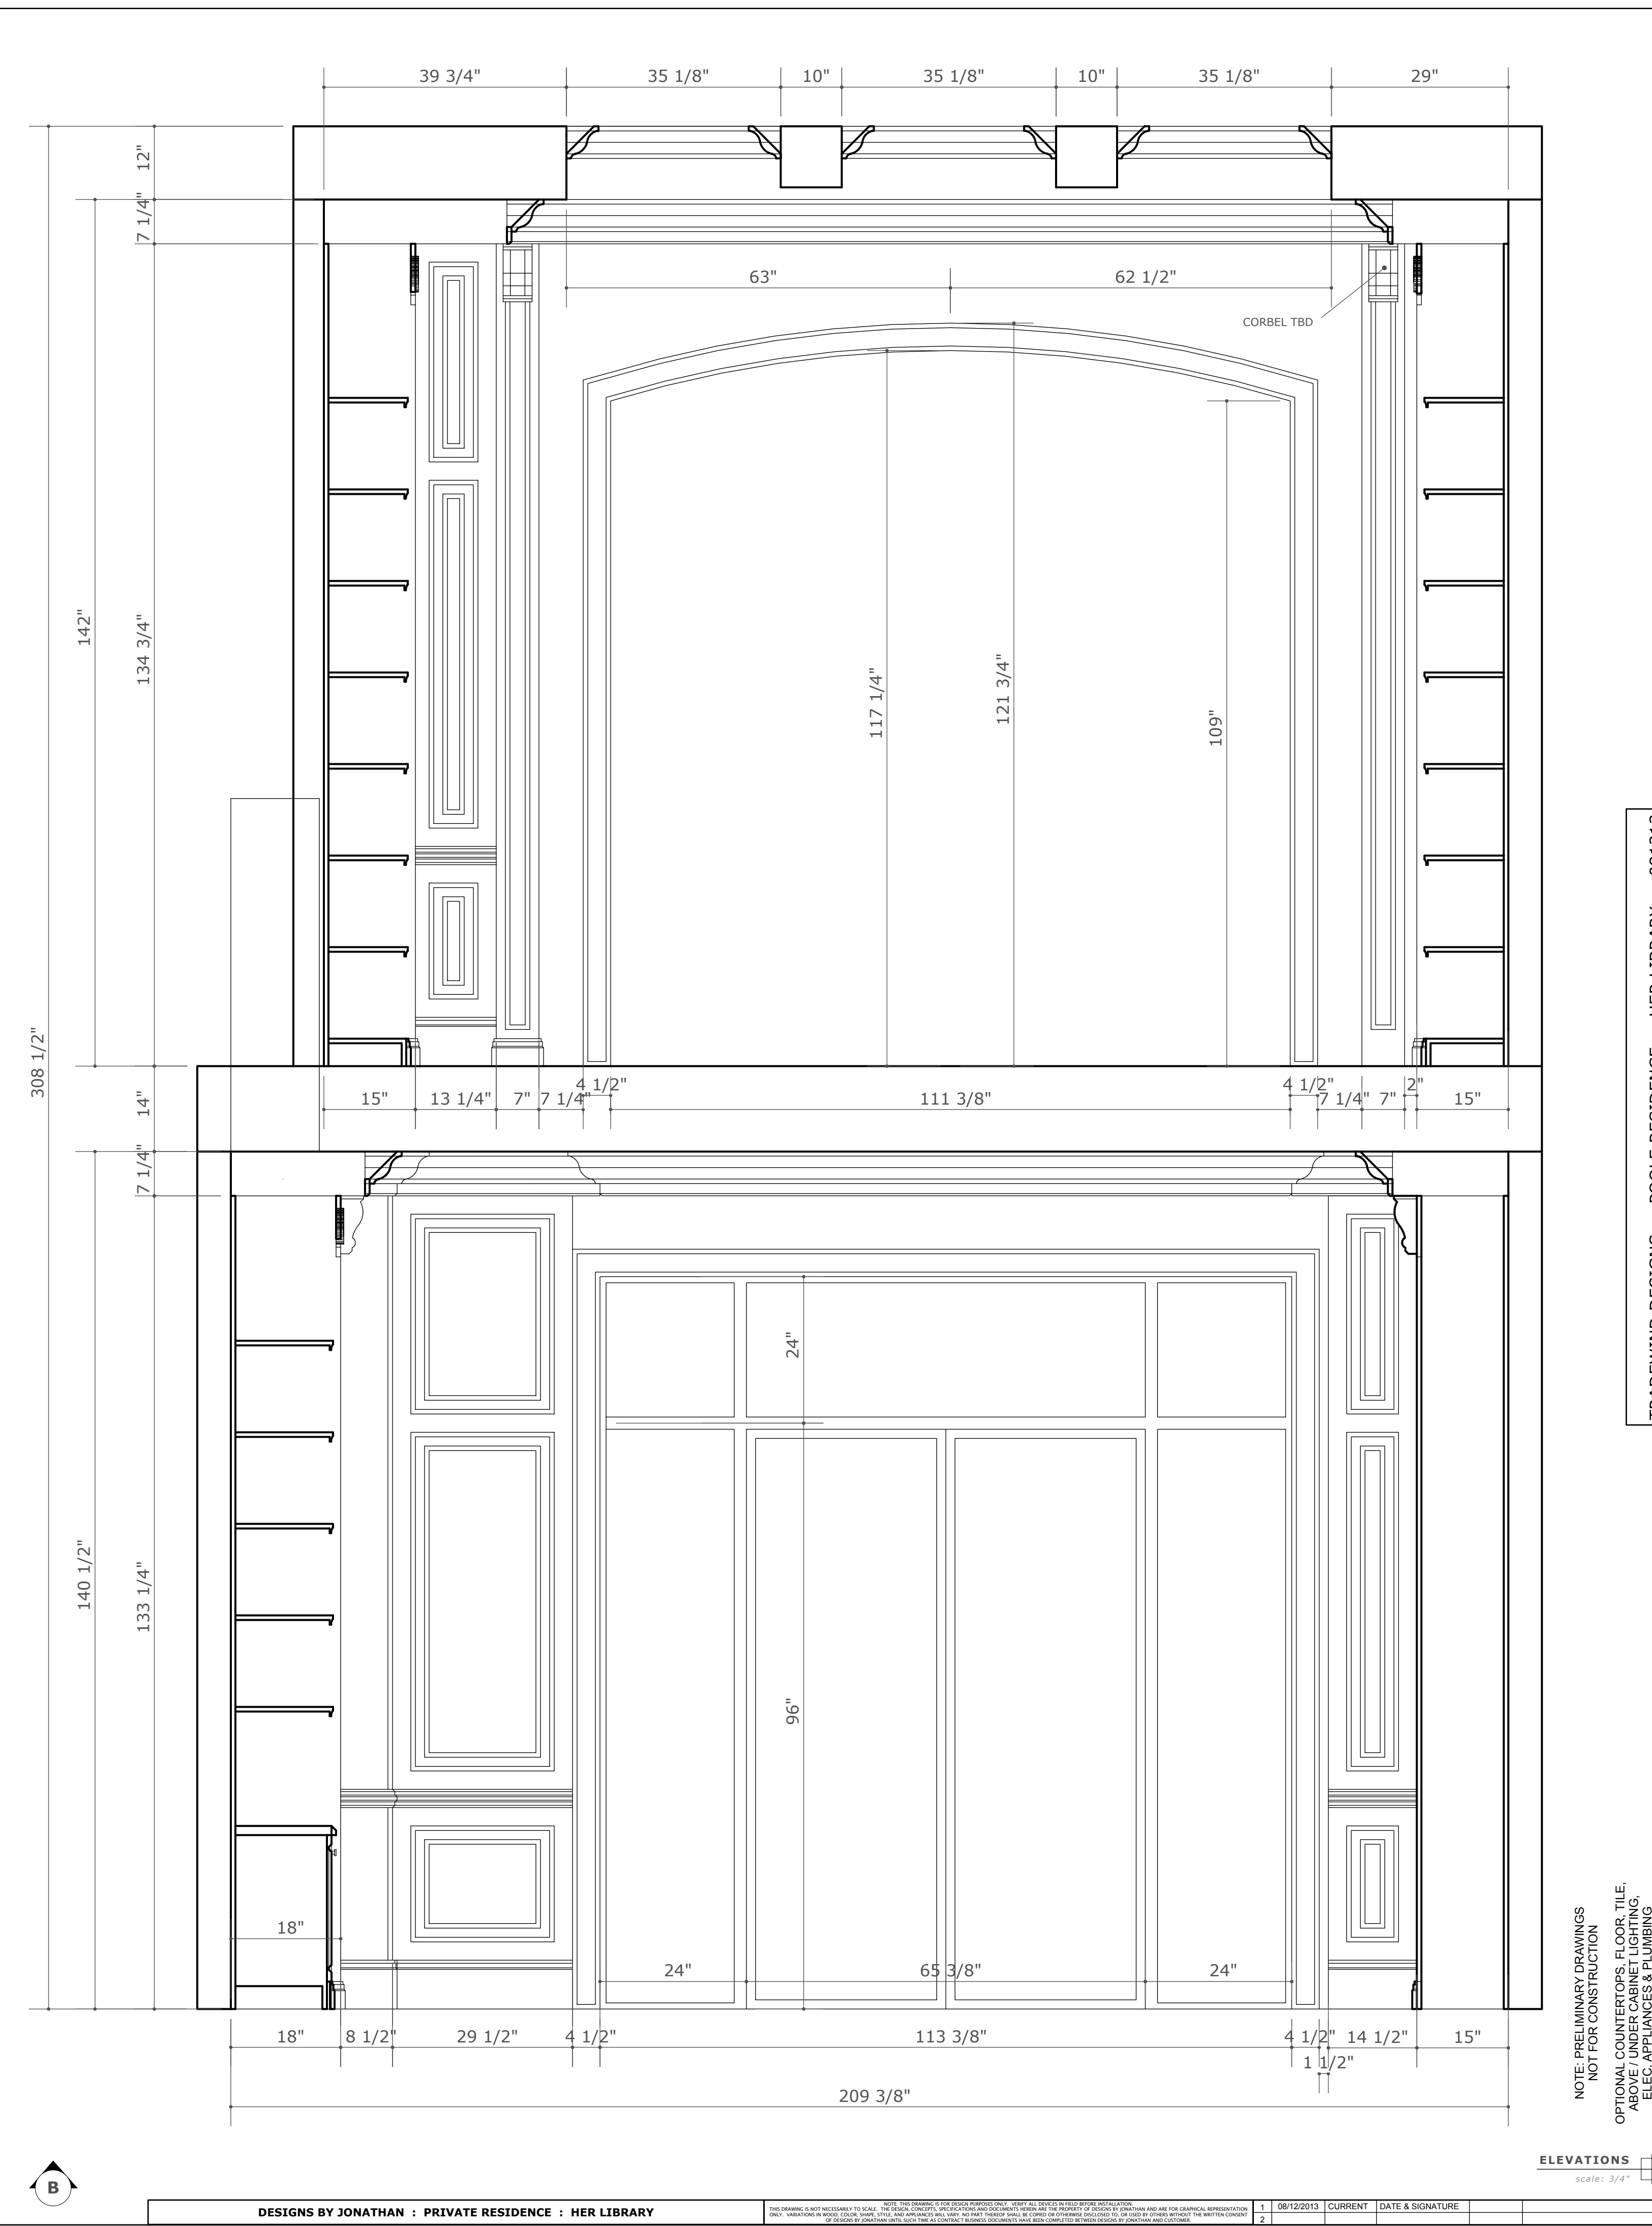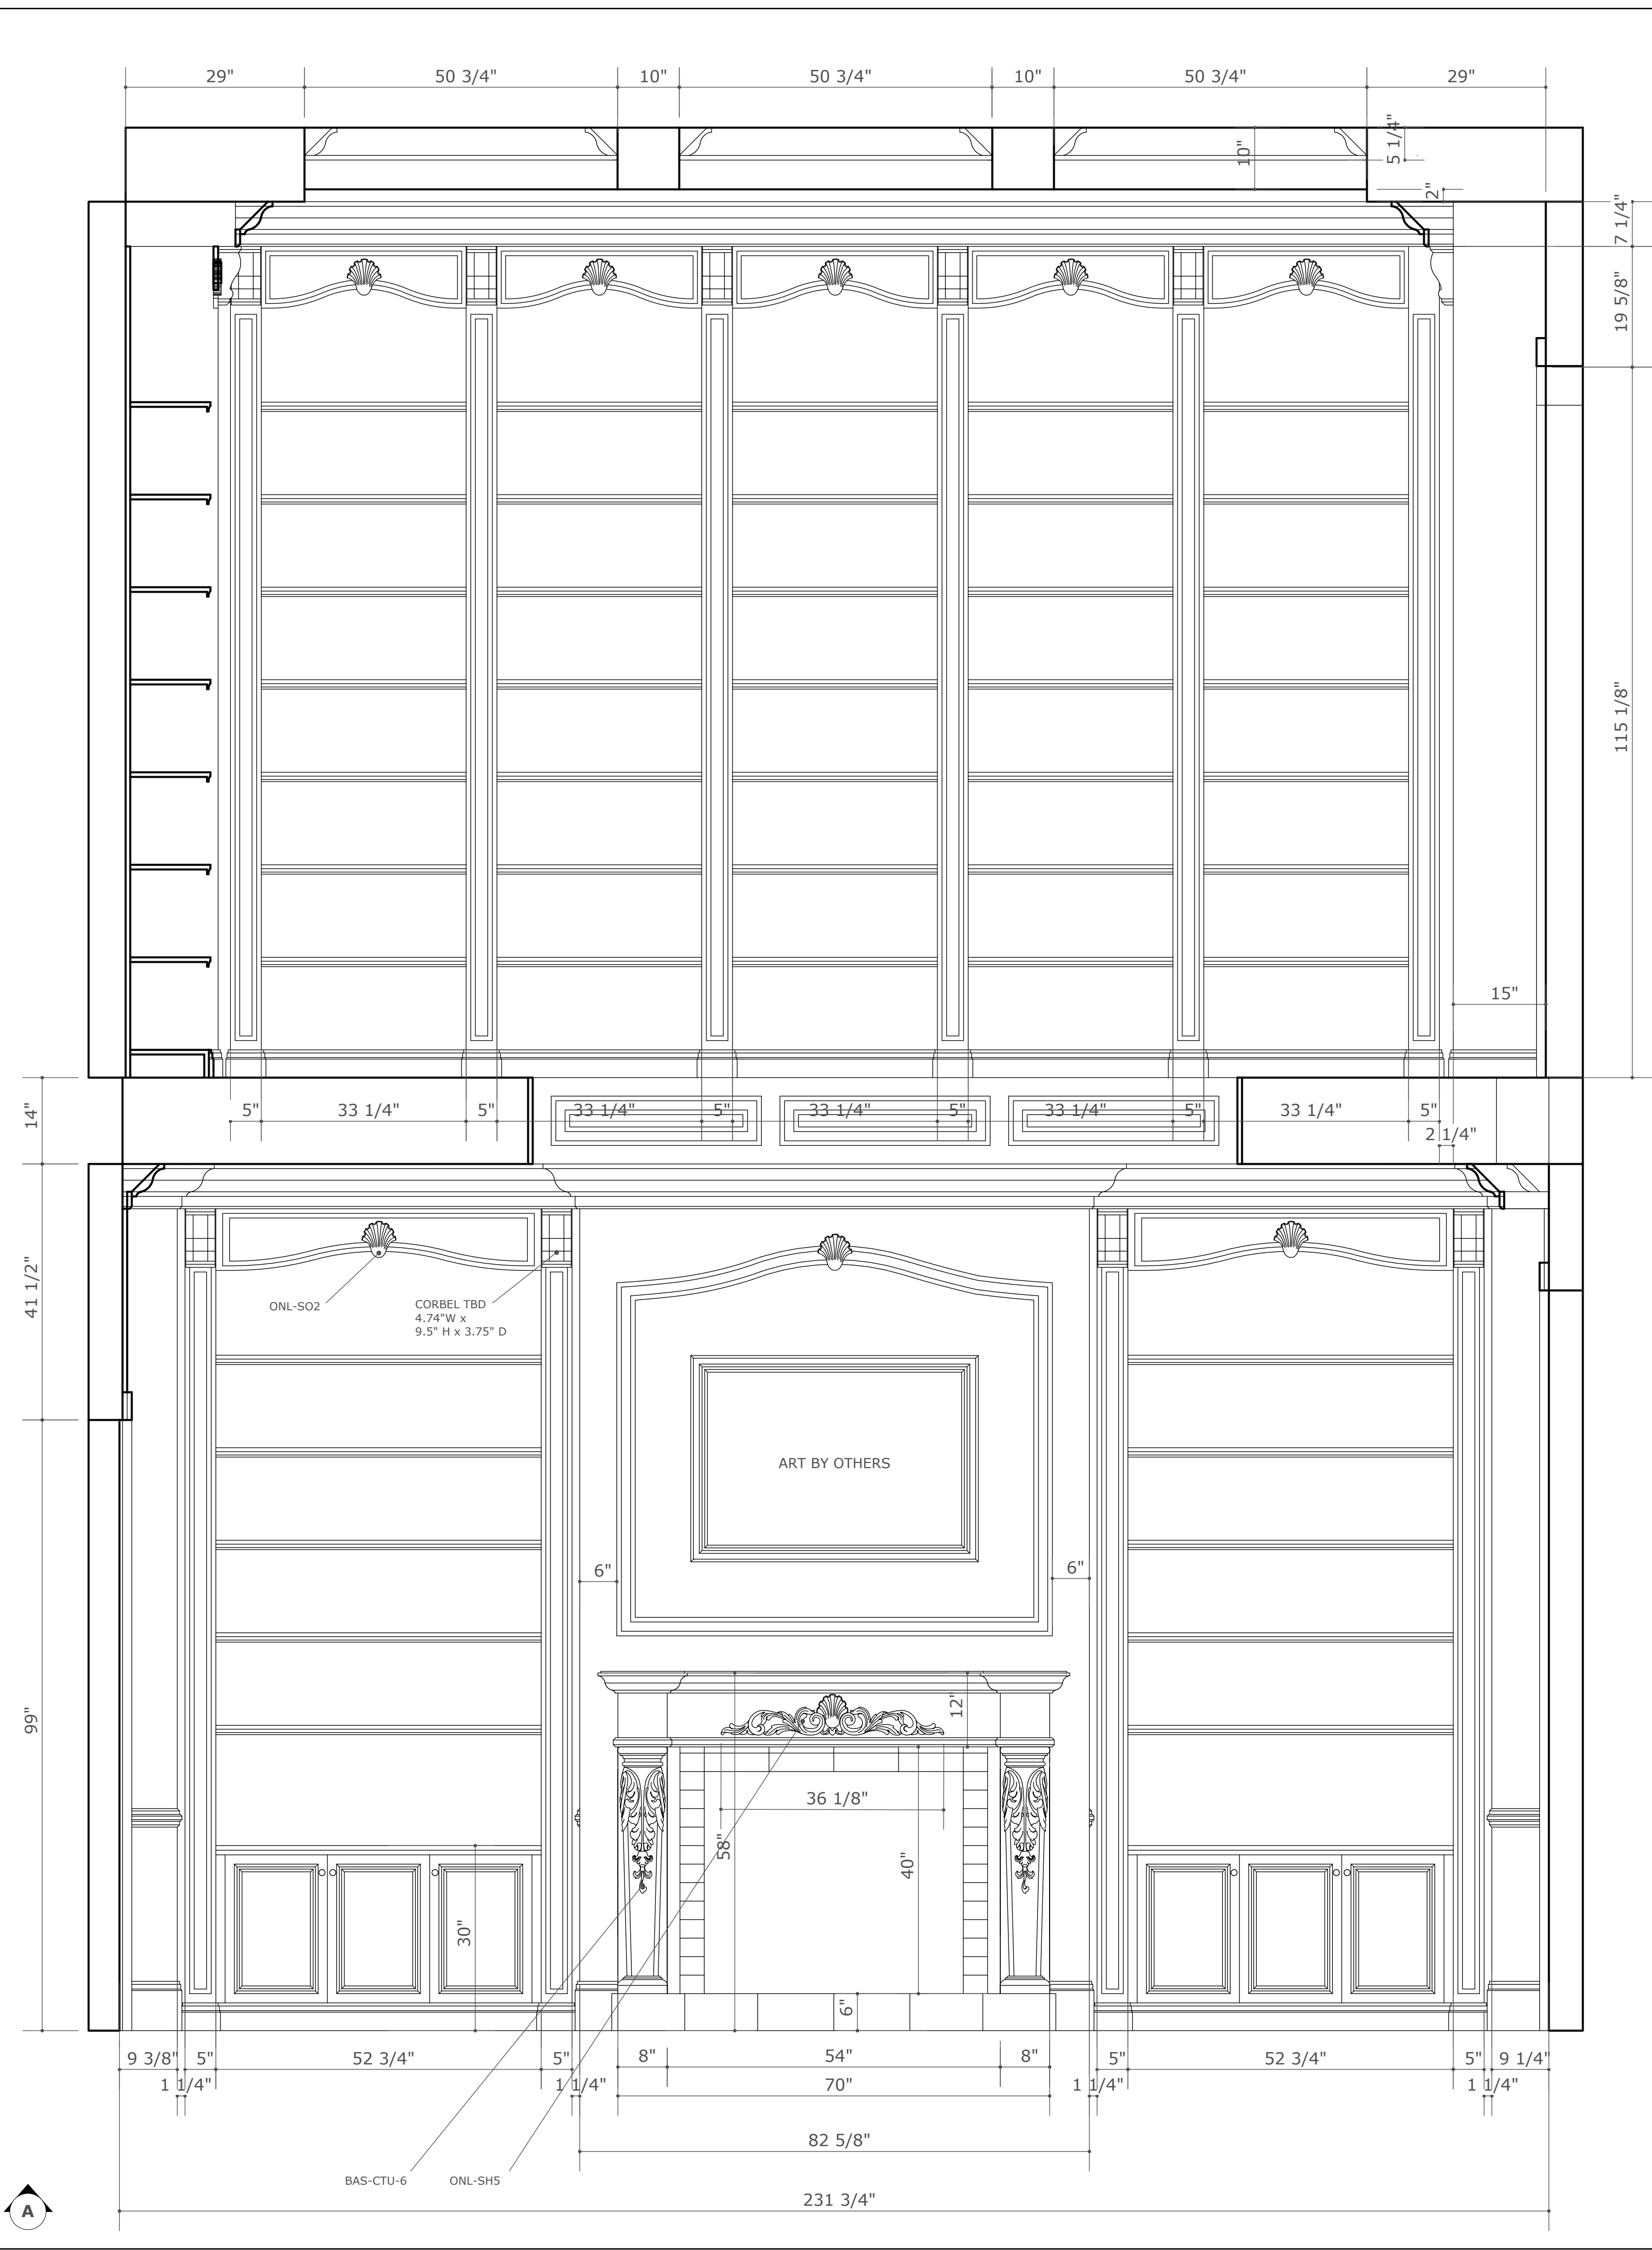





A

B

NOTE: PRELIMINARY DRAWINGS
NOT FOR CONSTRUCTION
OPTIONAL COUNTERTOPS, FLOOR, TILE,
ABOVE / UNDER CABINET LIGHTING,
ELEC, APPL, FURNISHING
BY OTHERS

ELEVATIONS
scale: 3/4"

TRADEWIND DESIGNS : POOLE RESIDENCE : HER LIBRARY : 081213

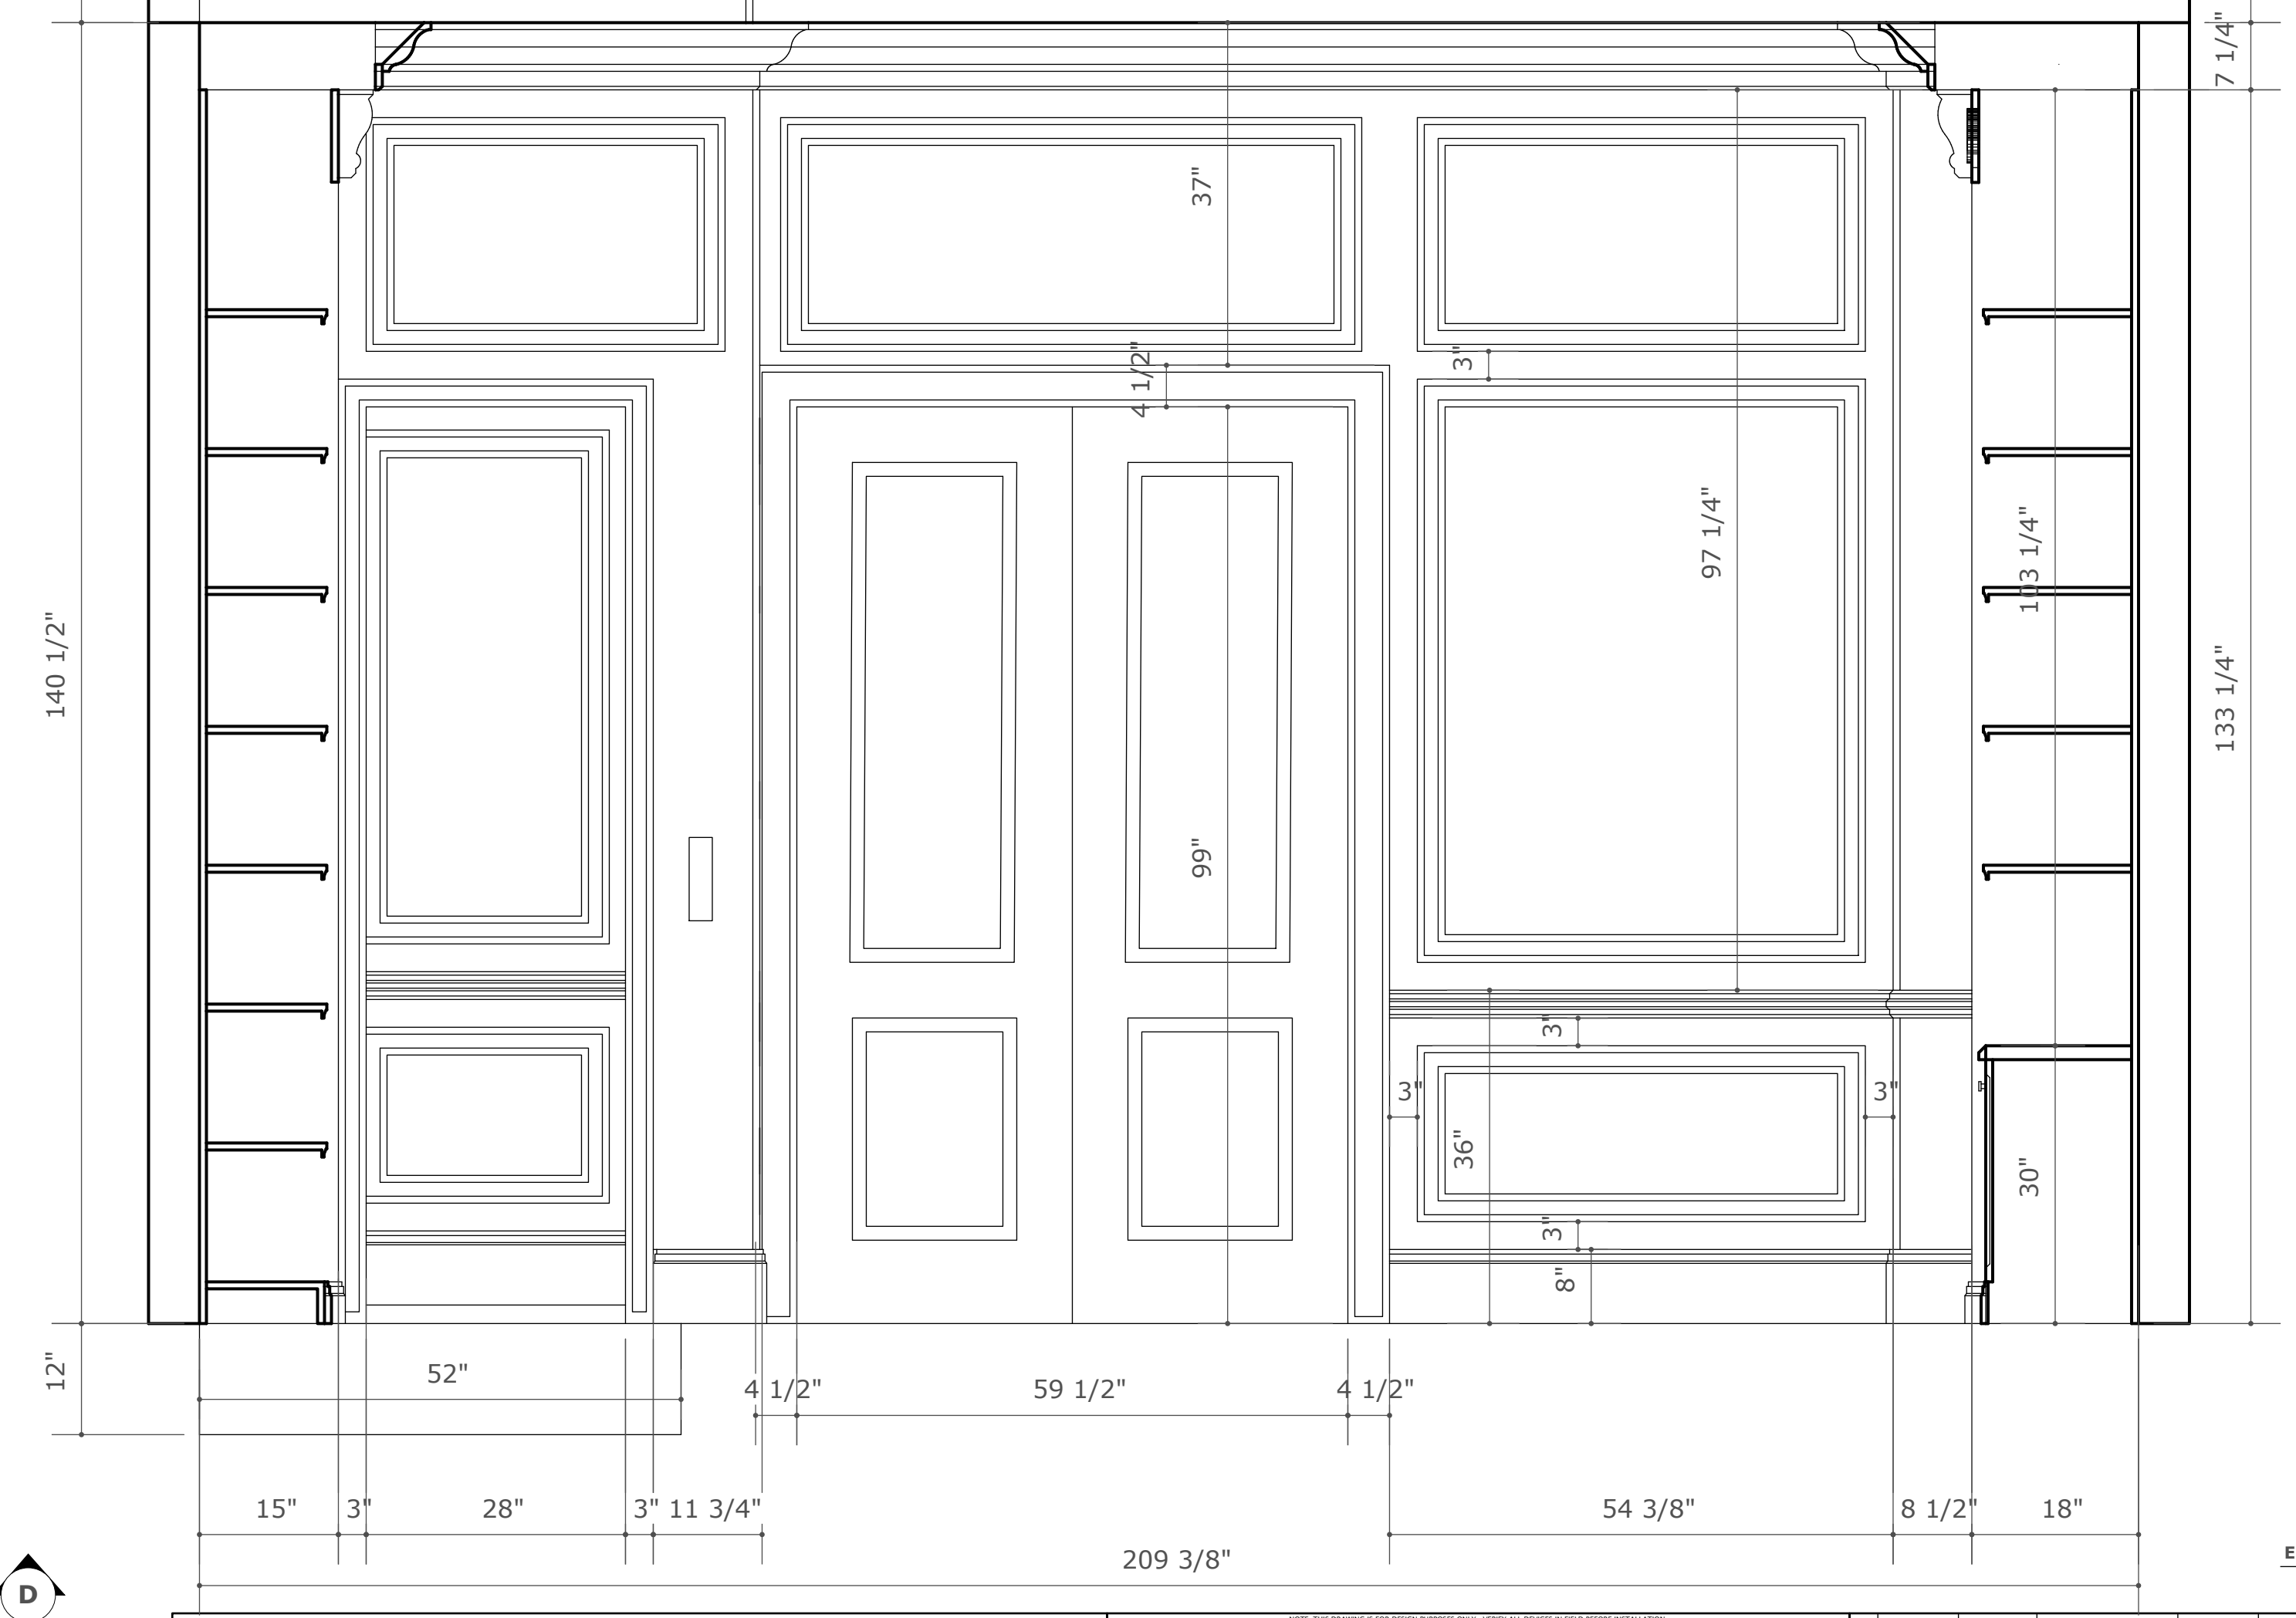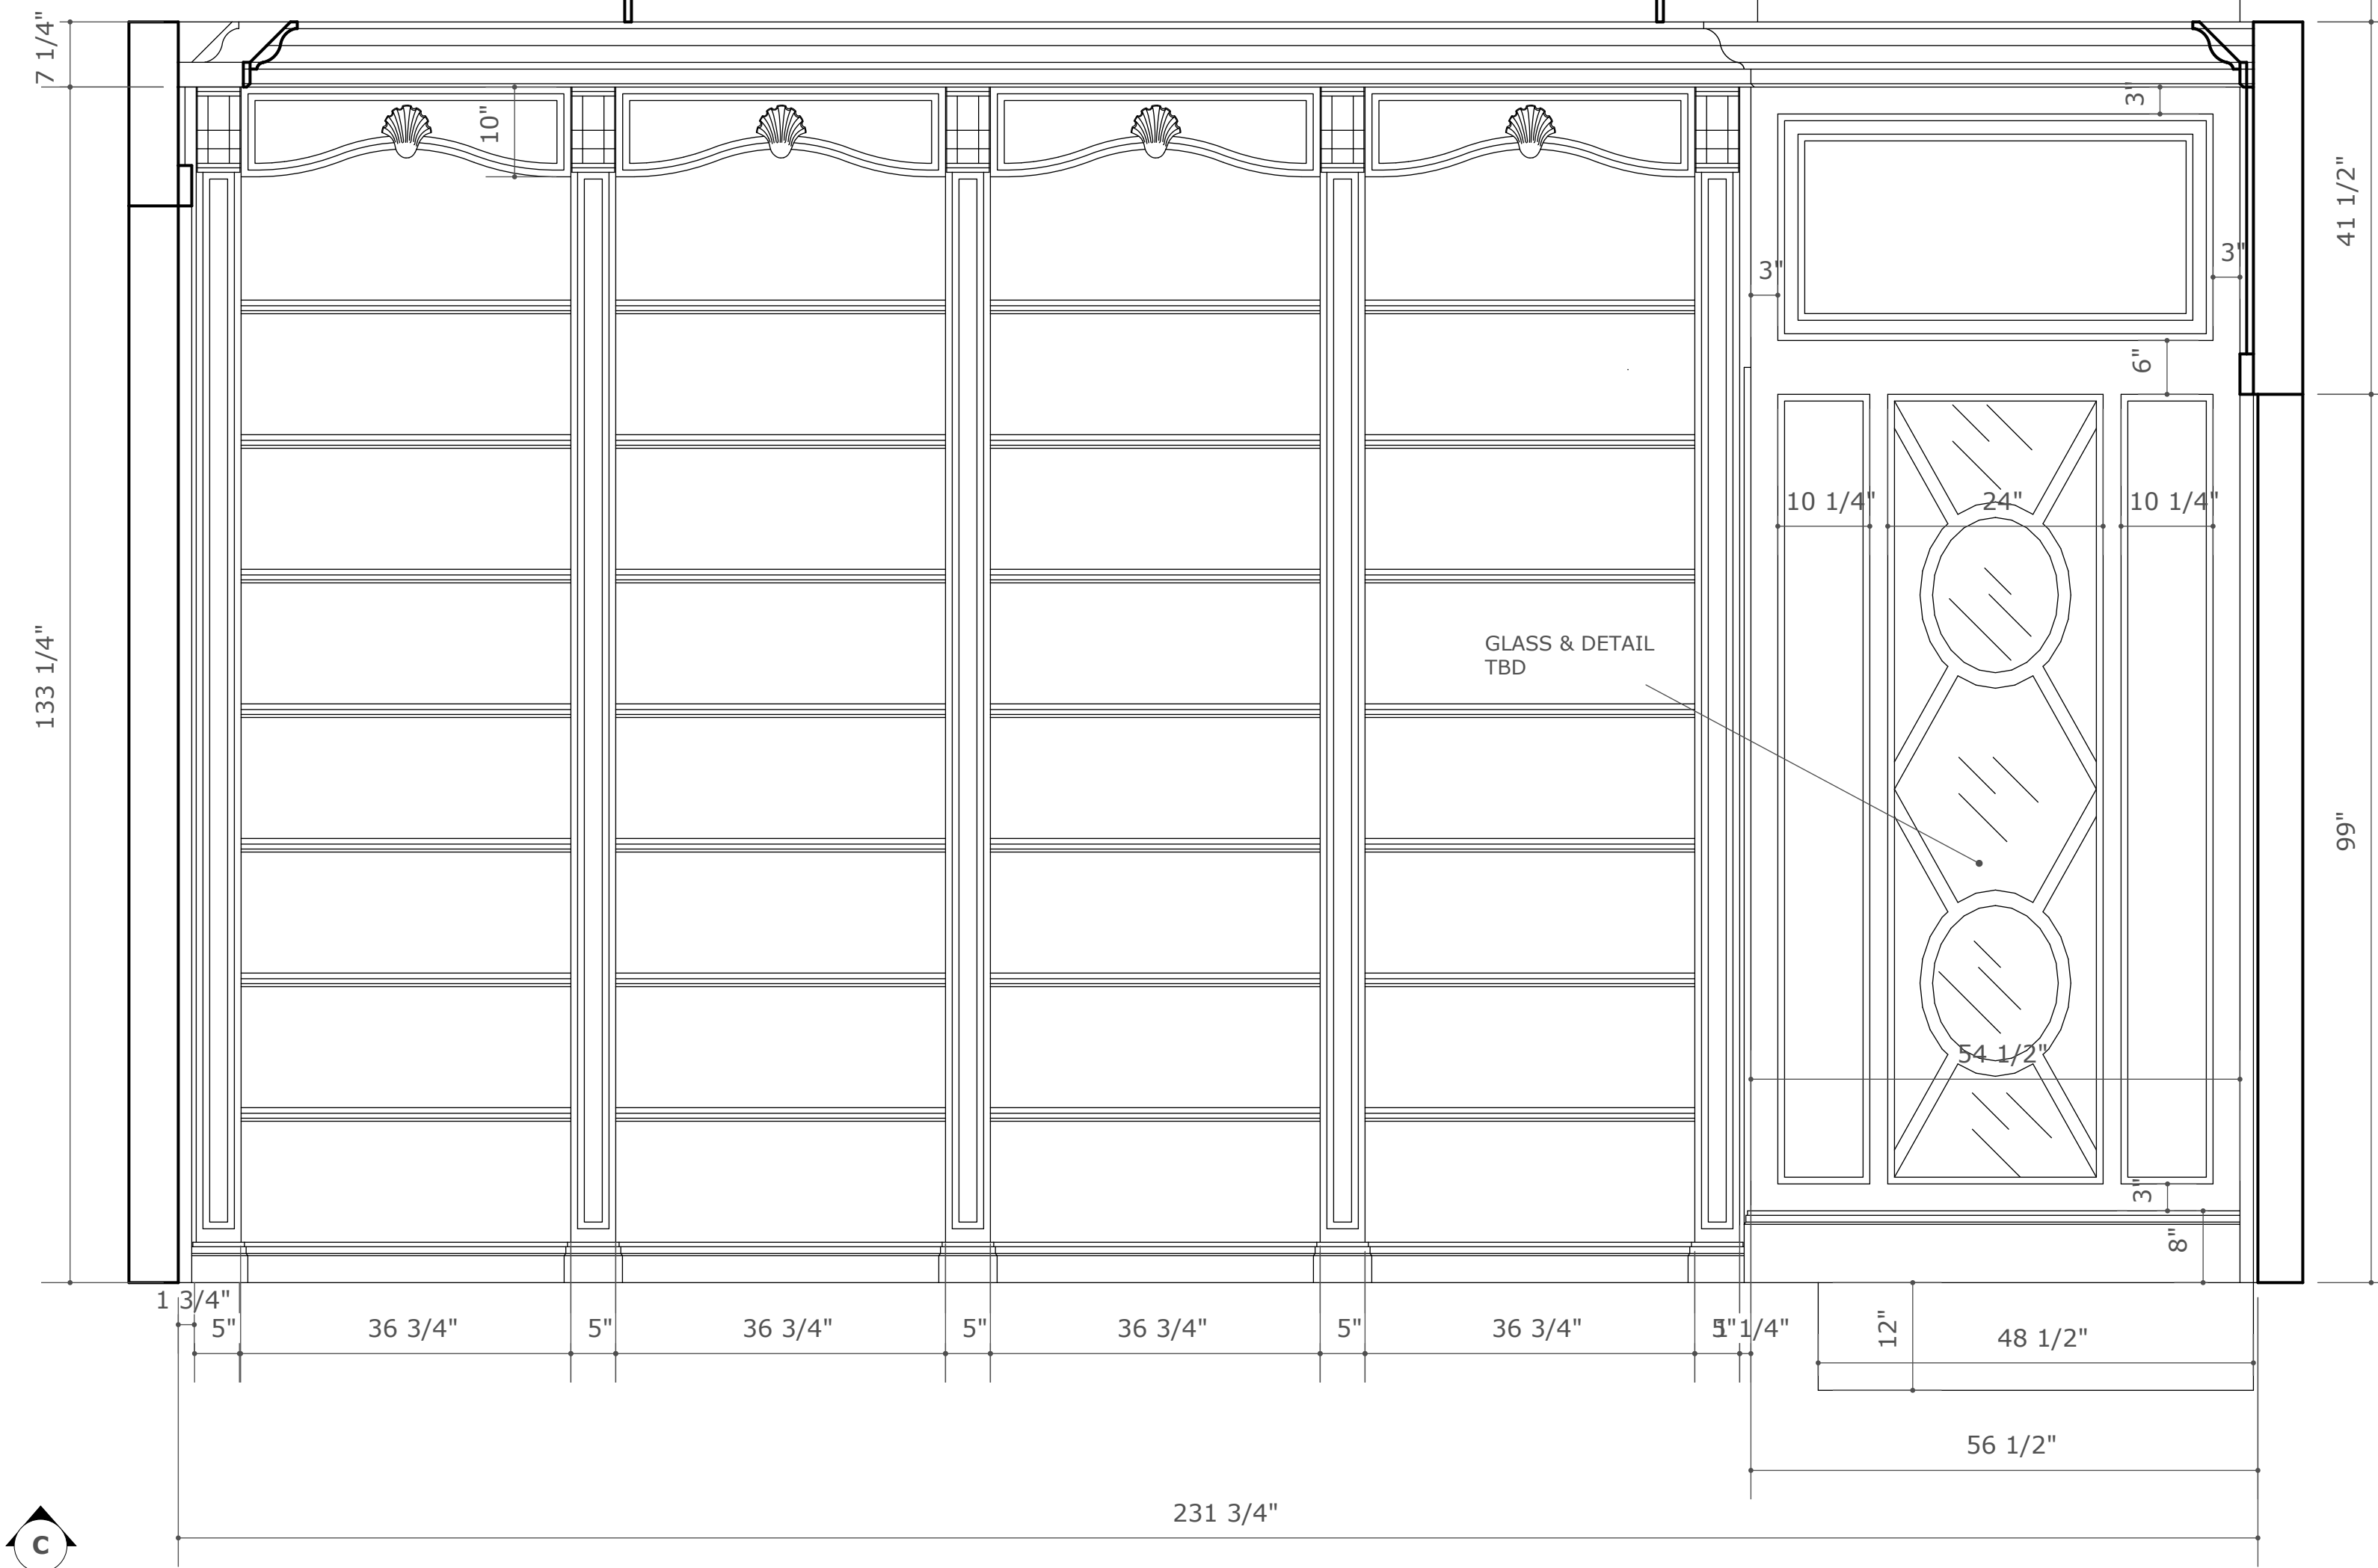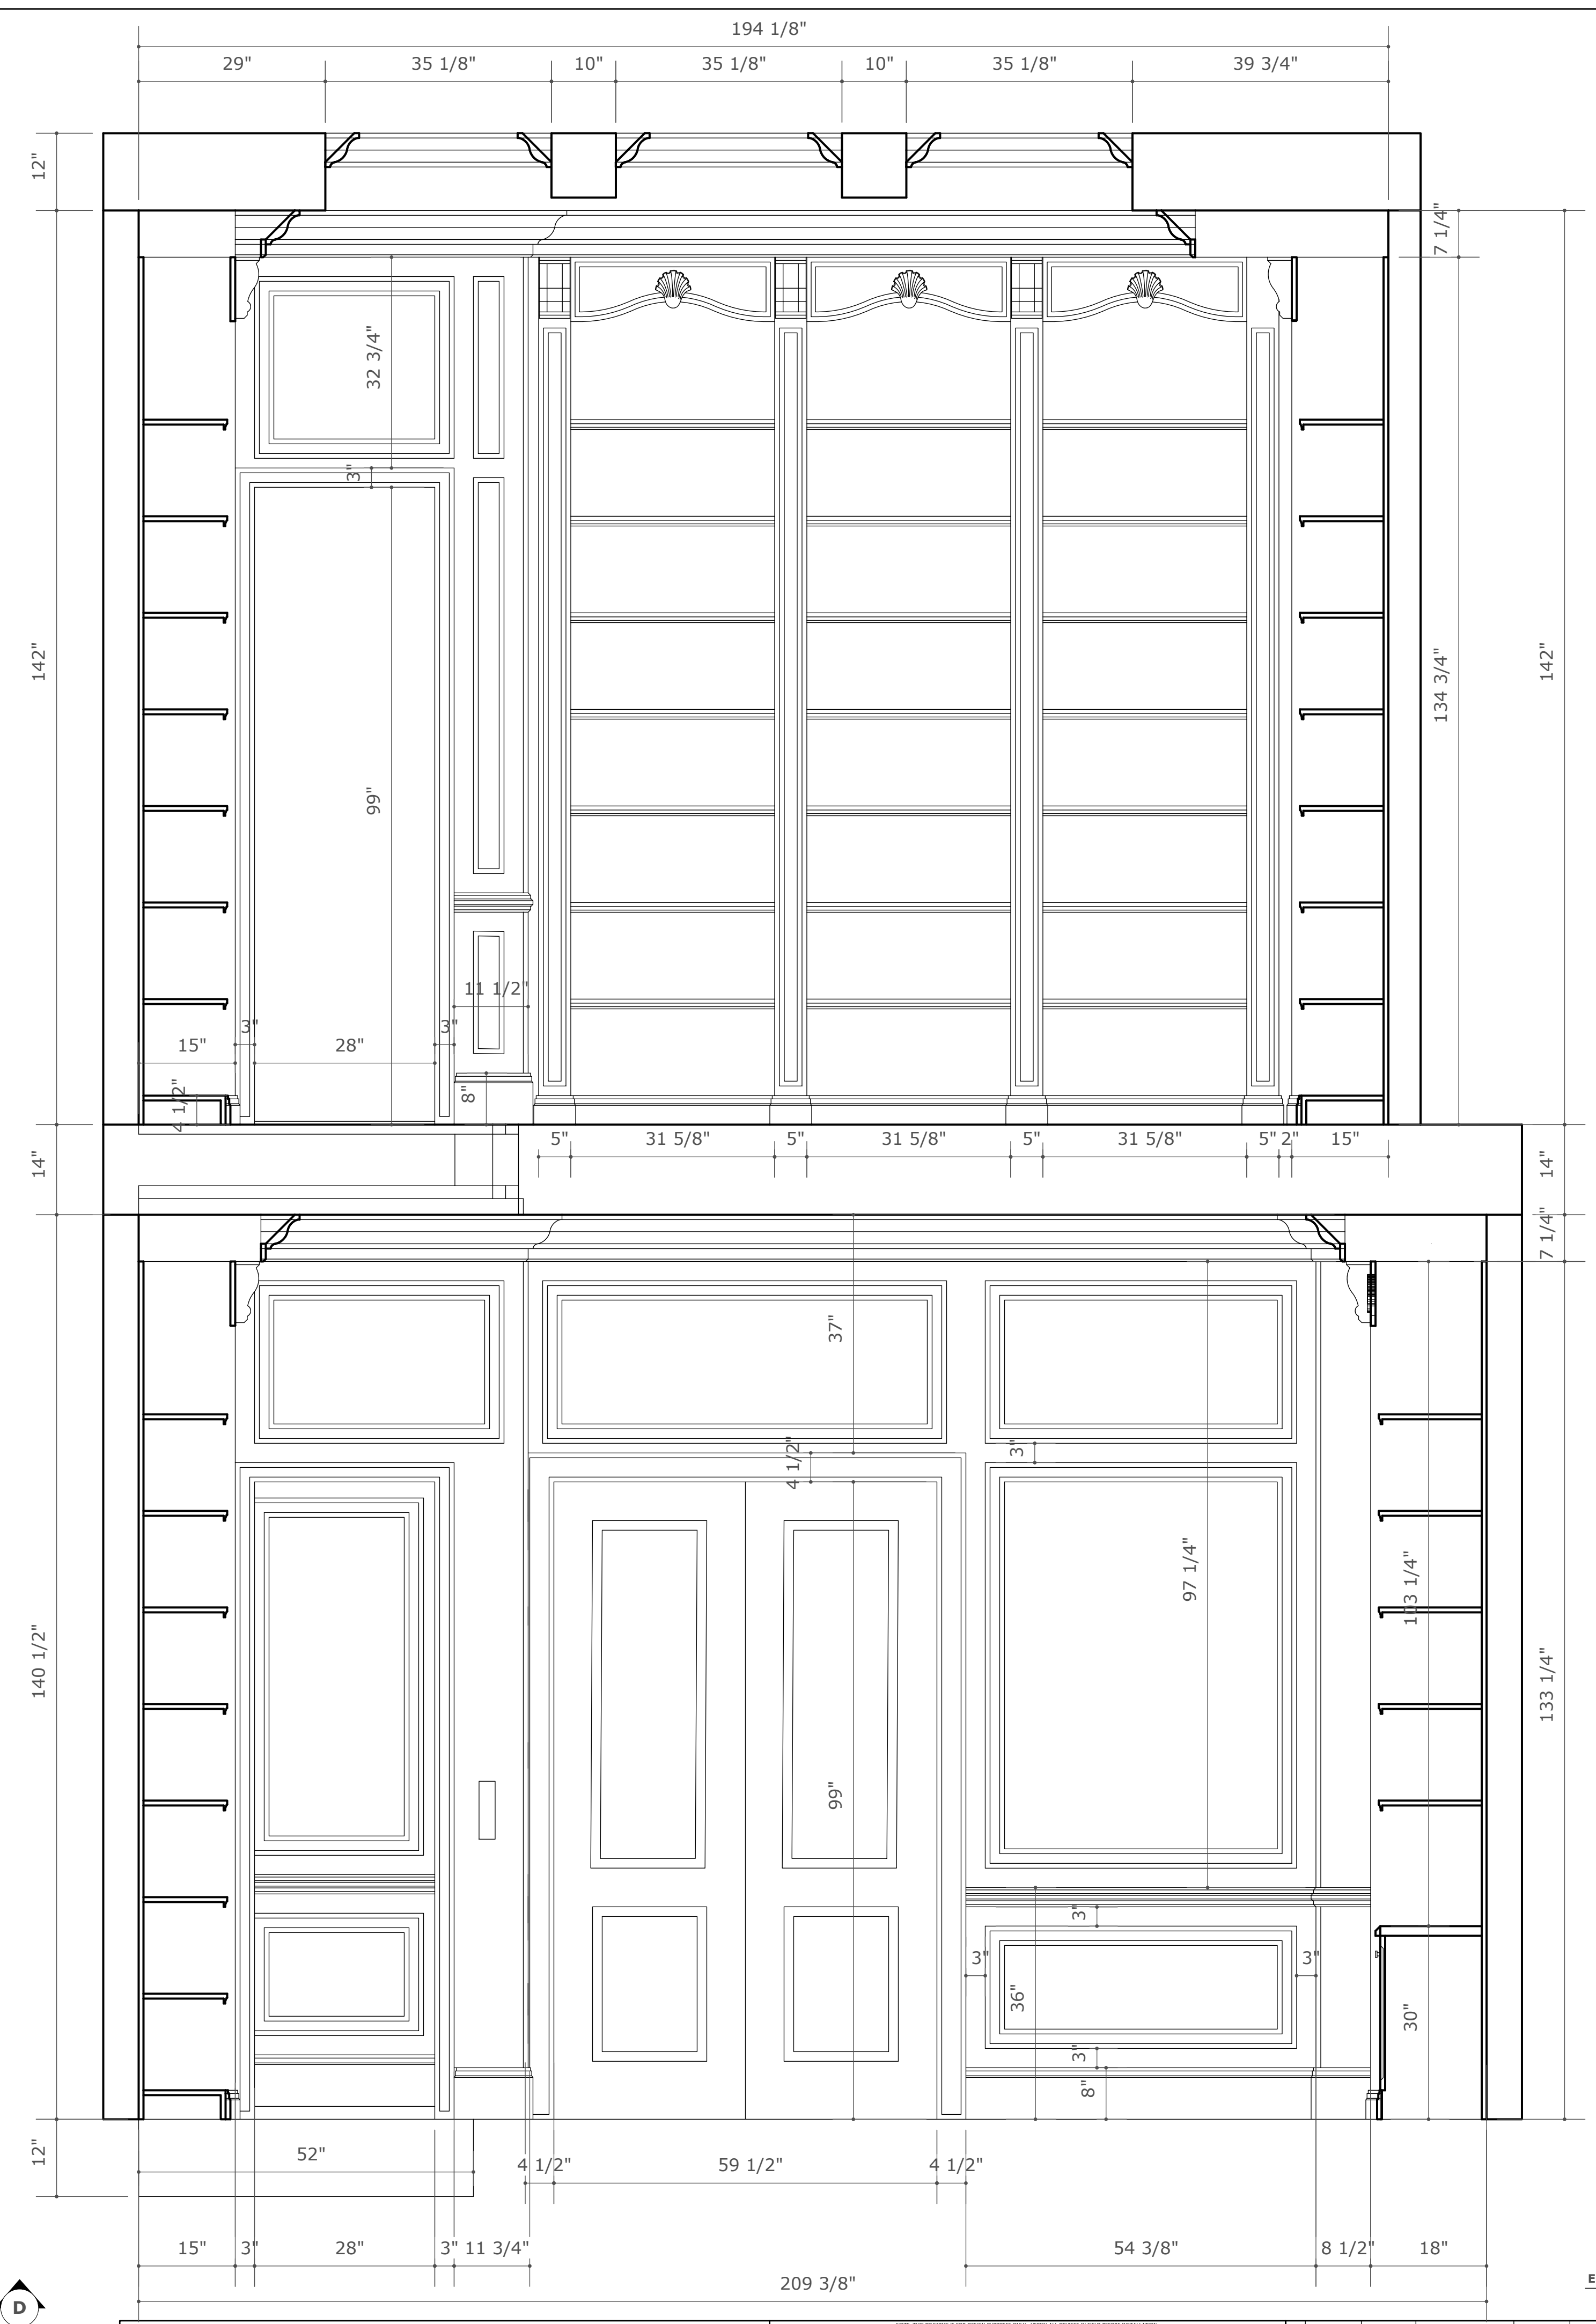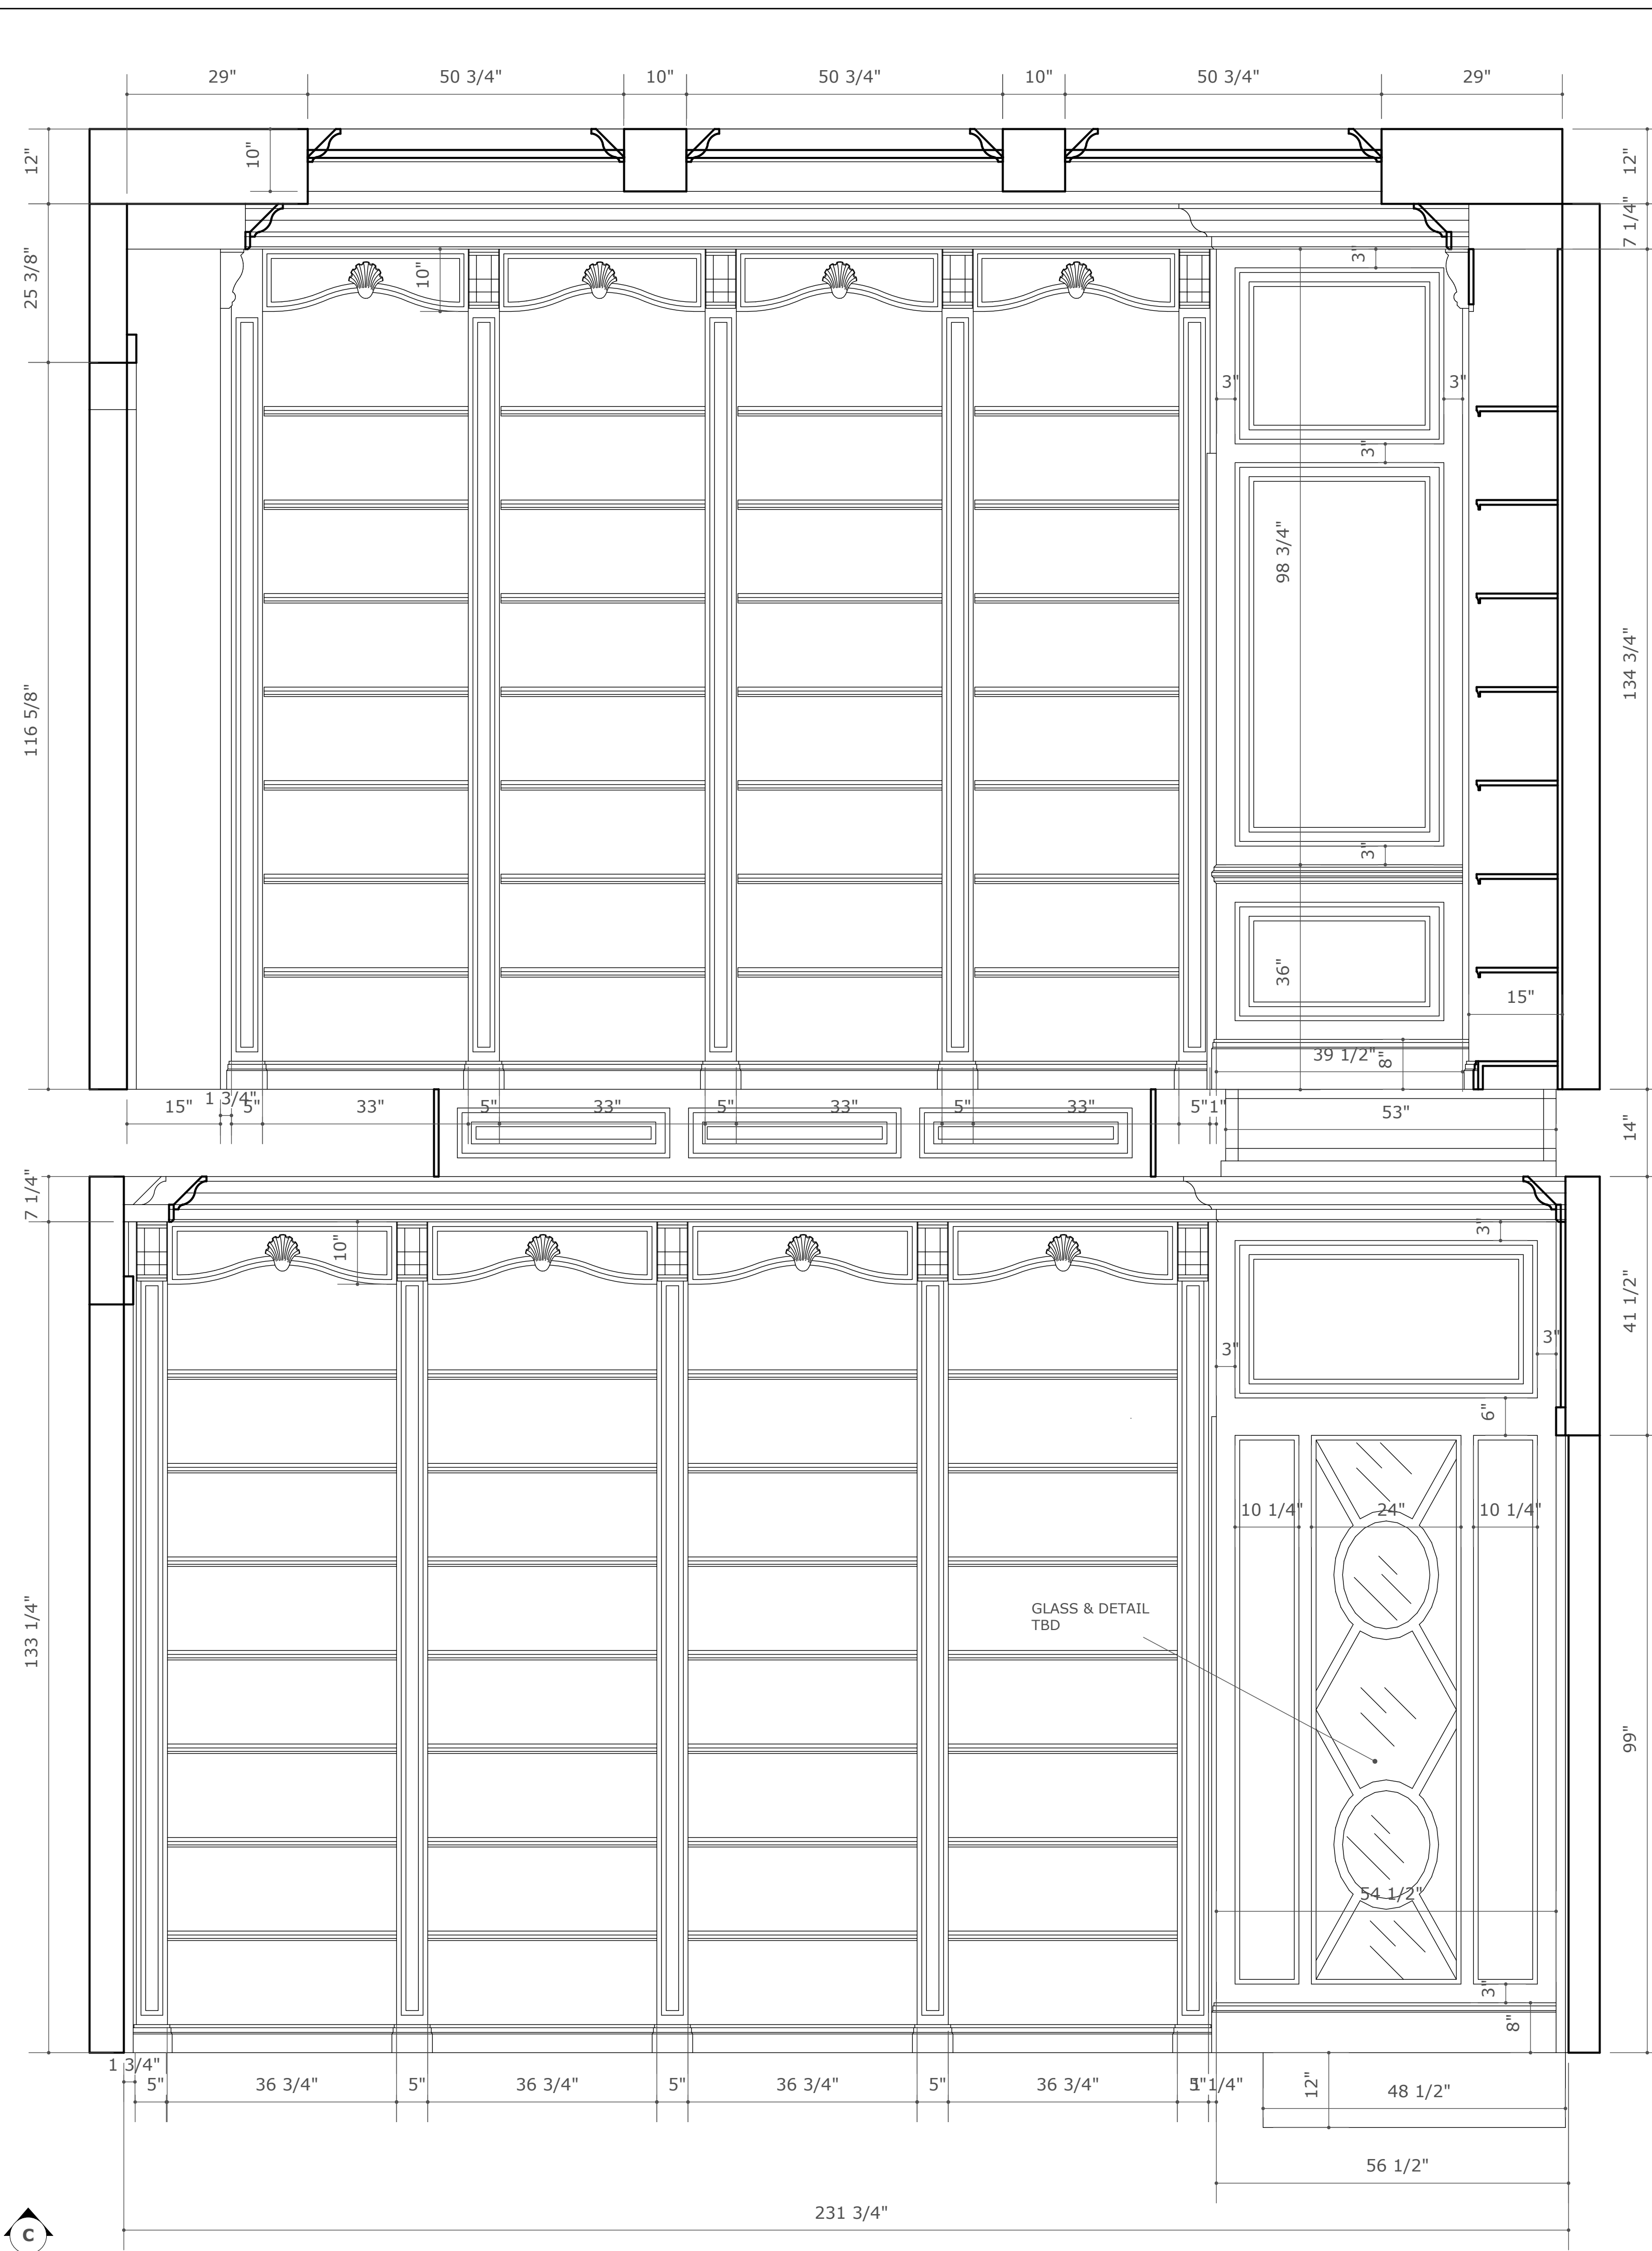

C

D

TRADEWIND DESIGNS : POOLE RESIDENCE : HER LIBRARY : 081213






NOTE: PRELIMINARY DRAWINGS
NOT FOR CONSTRUCTION
OPTIONAL COUNTERTOPS, FLOOR, TILE,
ABOVE UNDER CABINET LIGHTING,
ELEC, APPL, FURNISHING
BY OTHERS

ELEVATIONS
scale: 3/4"

DESIGNS BY JONATHAN : PRIVATE RESIDENCE : HER LIBRARY

THIS DRAWING IS NOT NECESSARILY TO SCALE. THE CLIENT ASSUMES RESPONSIBILITY FOR VERIFYING ALL DIMENSIONS AND FOR OBTAINING ALL NECESSARY PERMITS AND APPROVALS. TRADEWIND DESIGNS SHALL NOT BE RESPONSIBLE FOR ANY ERRORS OR OMISSIONS. THE DRAWING IS THE PROPERTY OF TRADEWIND DESIGNS AND SHALL REMAIN THE PROPERTY OF TRADEWIND DESIGNS. NO PART OF THIS DRAWING IS TO BE REPRODUCED OR TRANSMITTED IN ANY FORM OR BY ANY MEANS, ELECTRONIC OR MECHANICAL, INCLUDING PHOTOCOPYING, RECORDING, OR BY ANY INFORMATION STORAGE AND RETRIEVAL SYSTEM, WITHOUT THE WRITTEN CONSENT OF TRADEWIND DESIGNS.

1 08/12/2013 CURRENT DATE & SIGNATURE
2

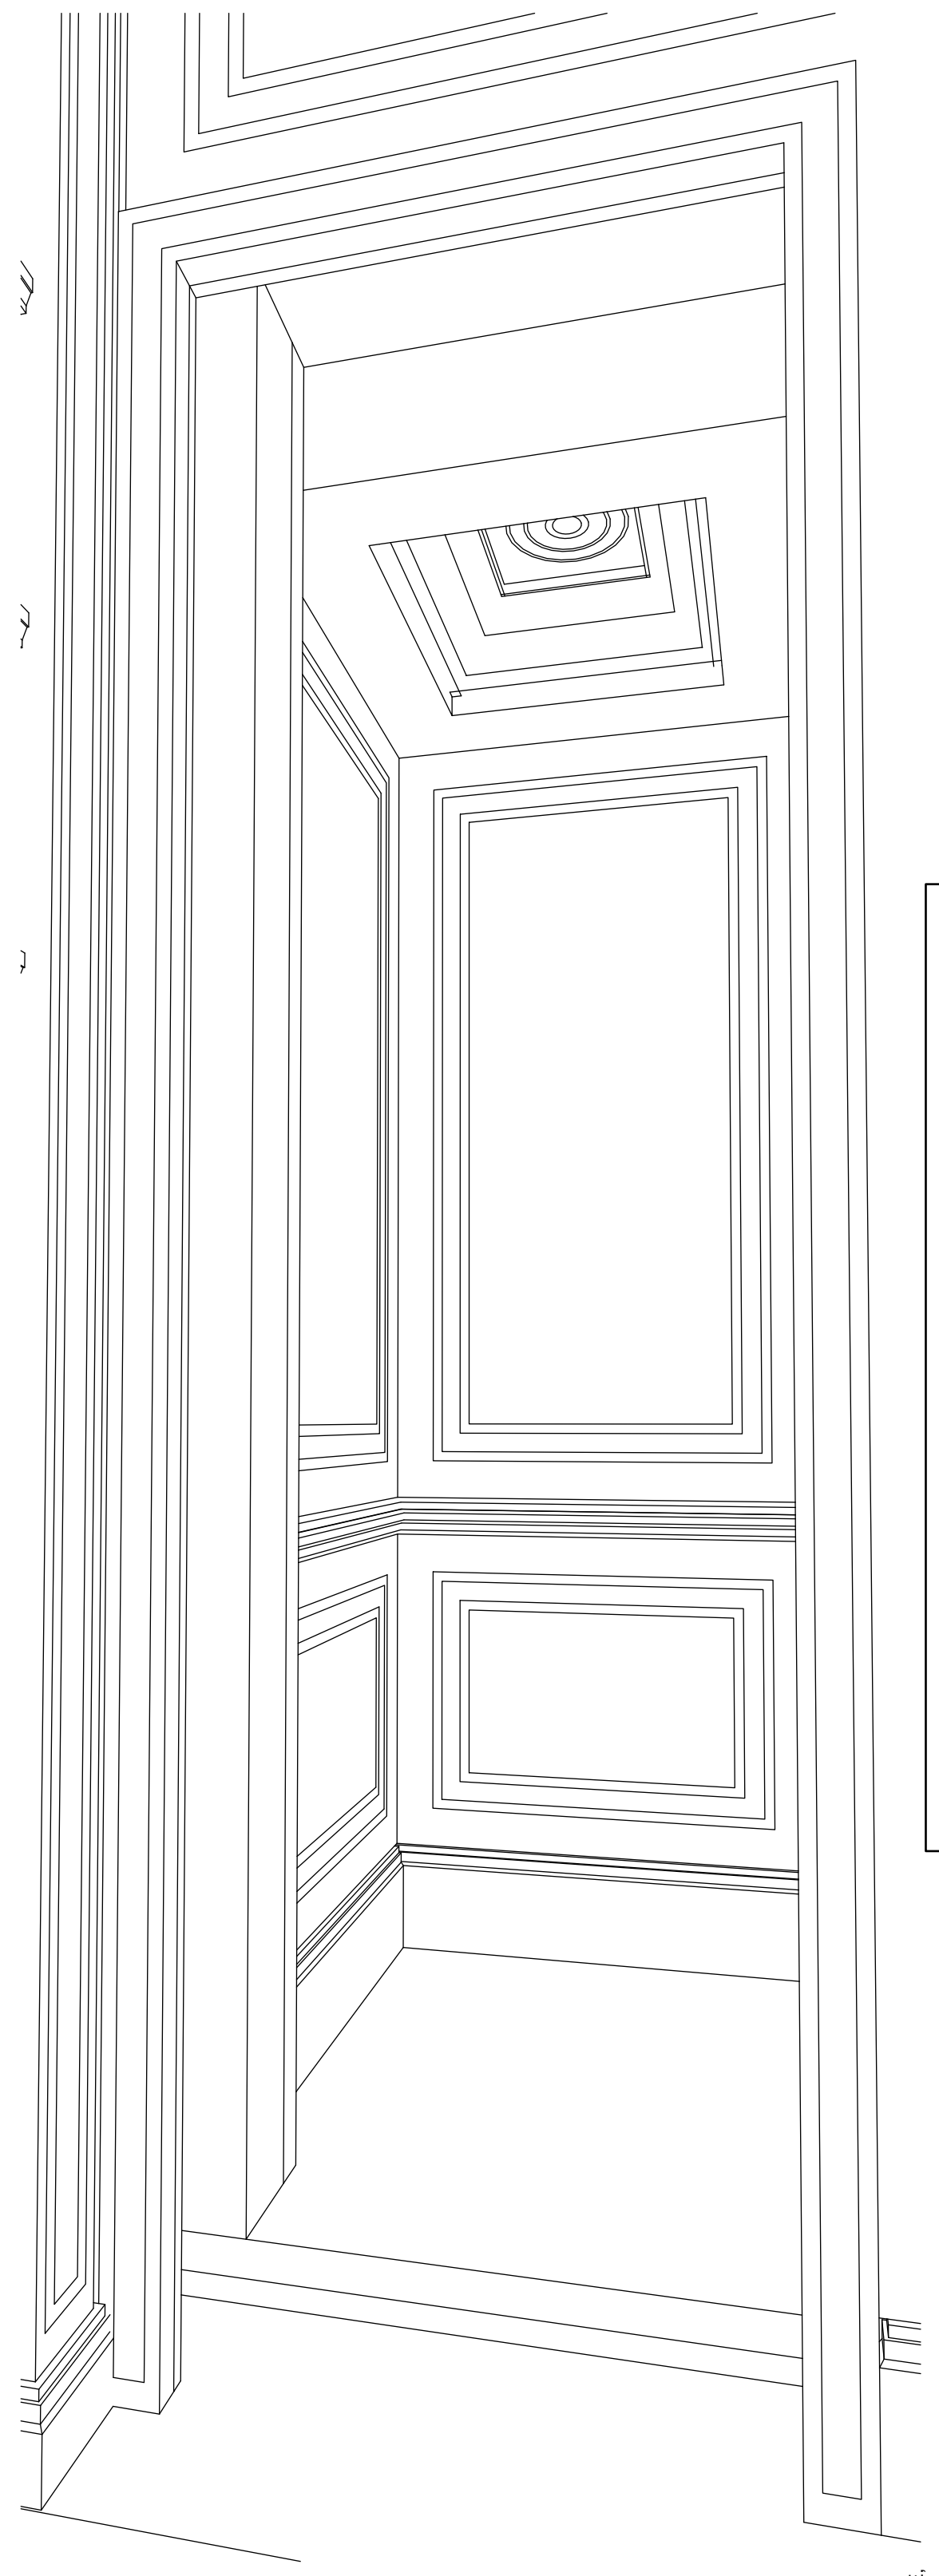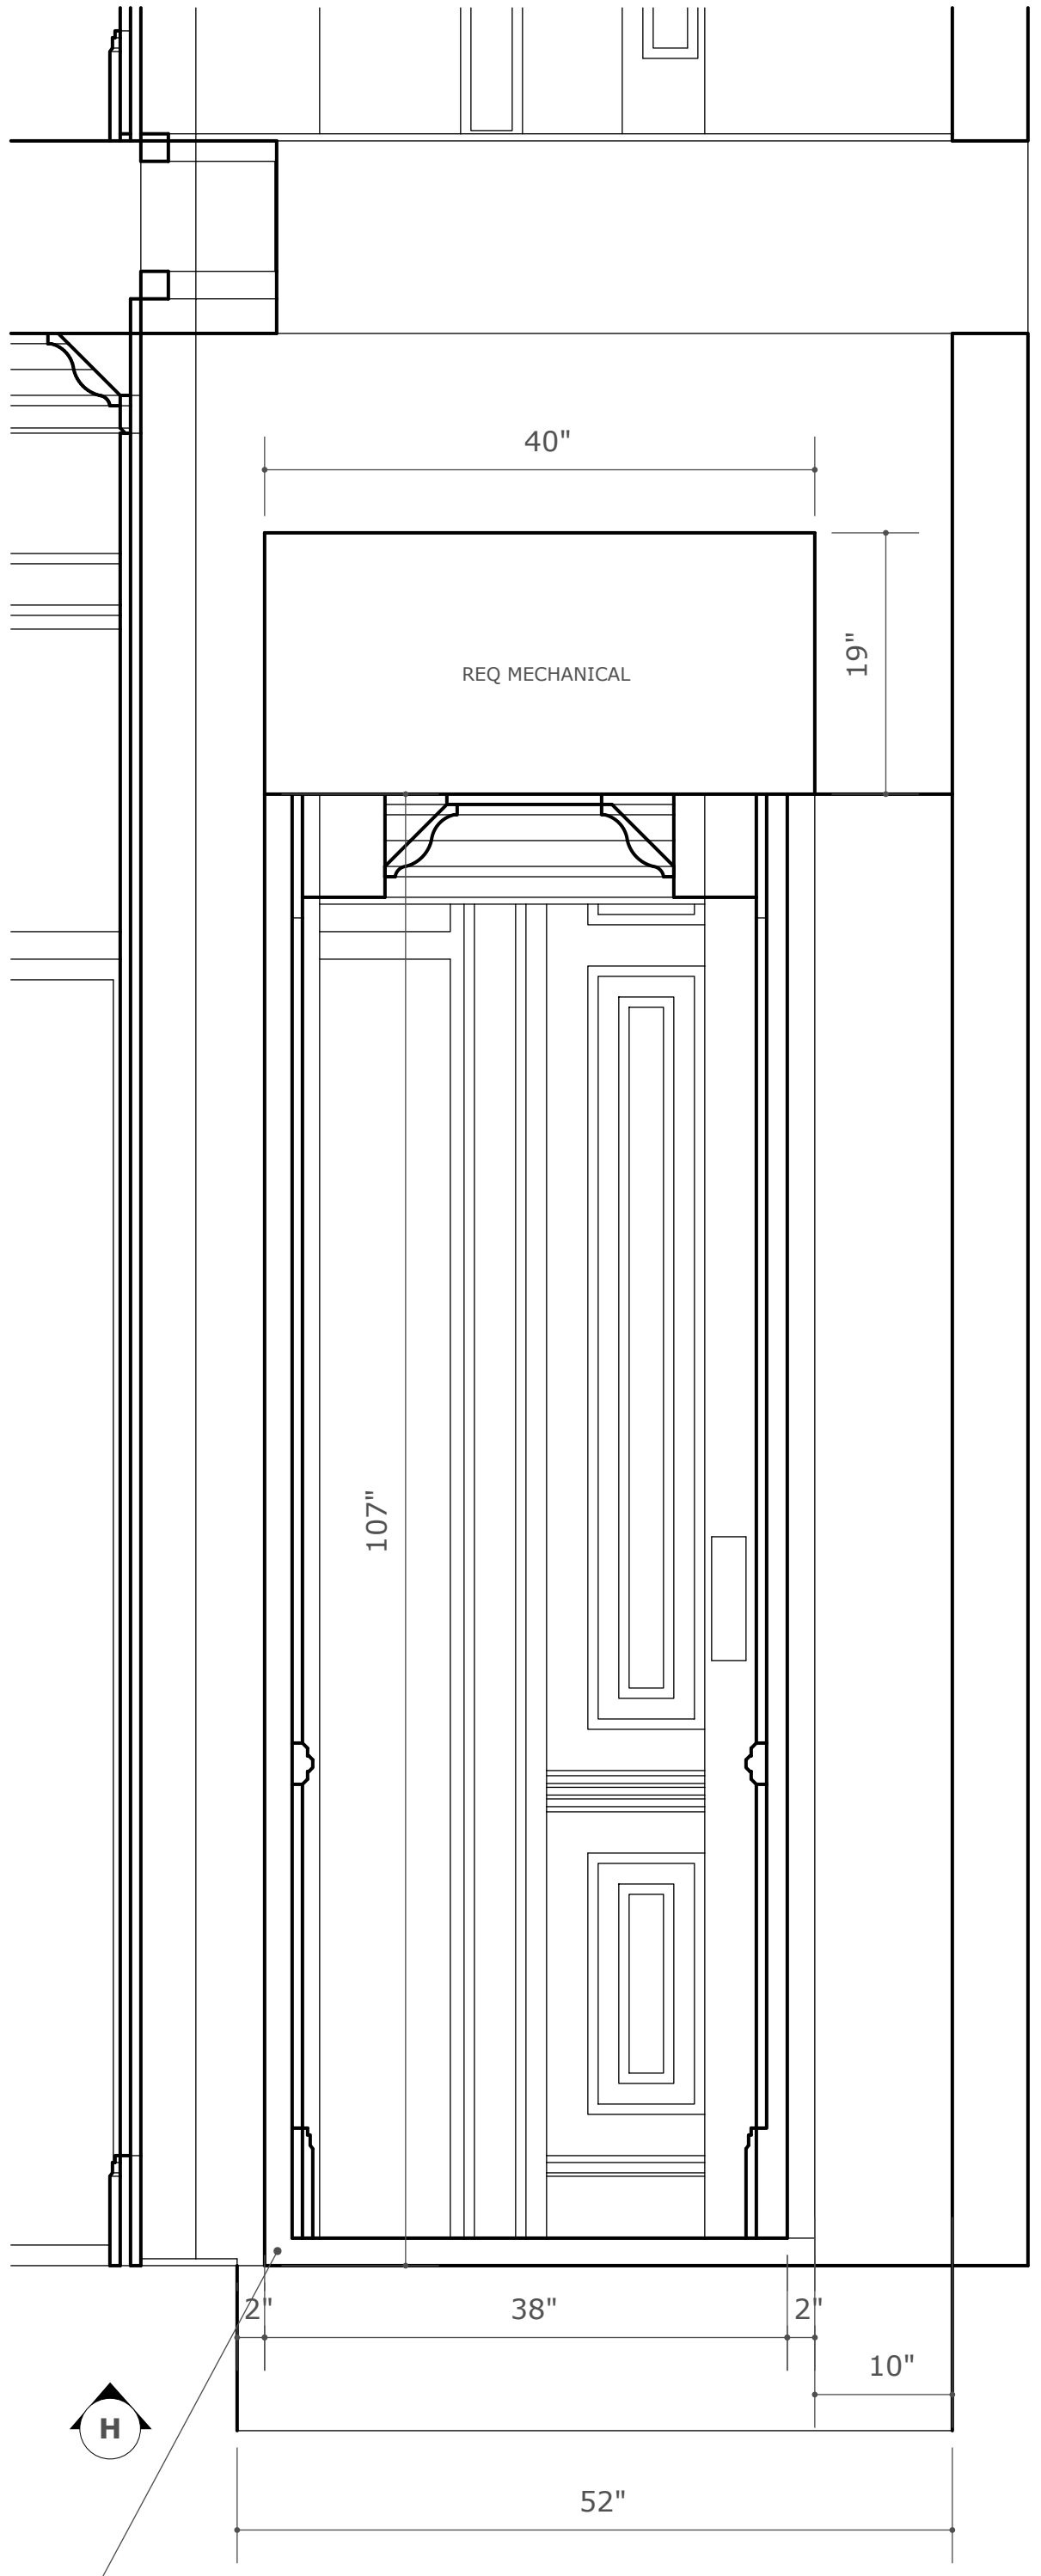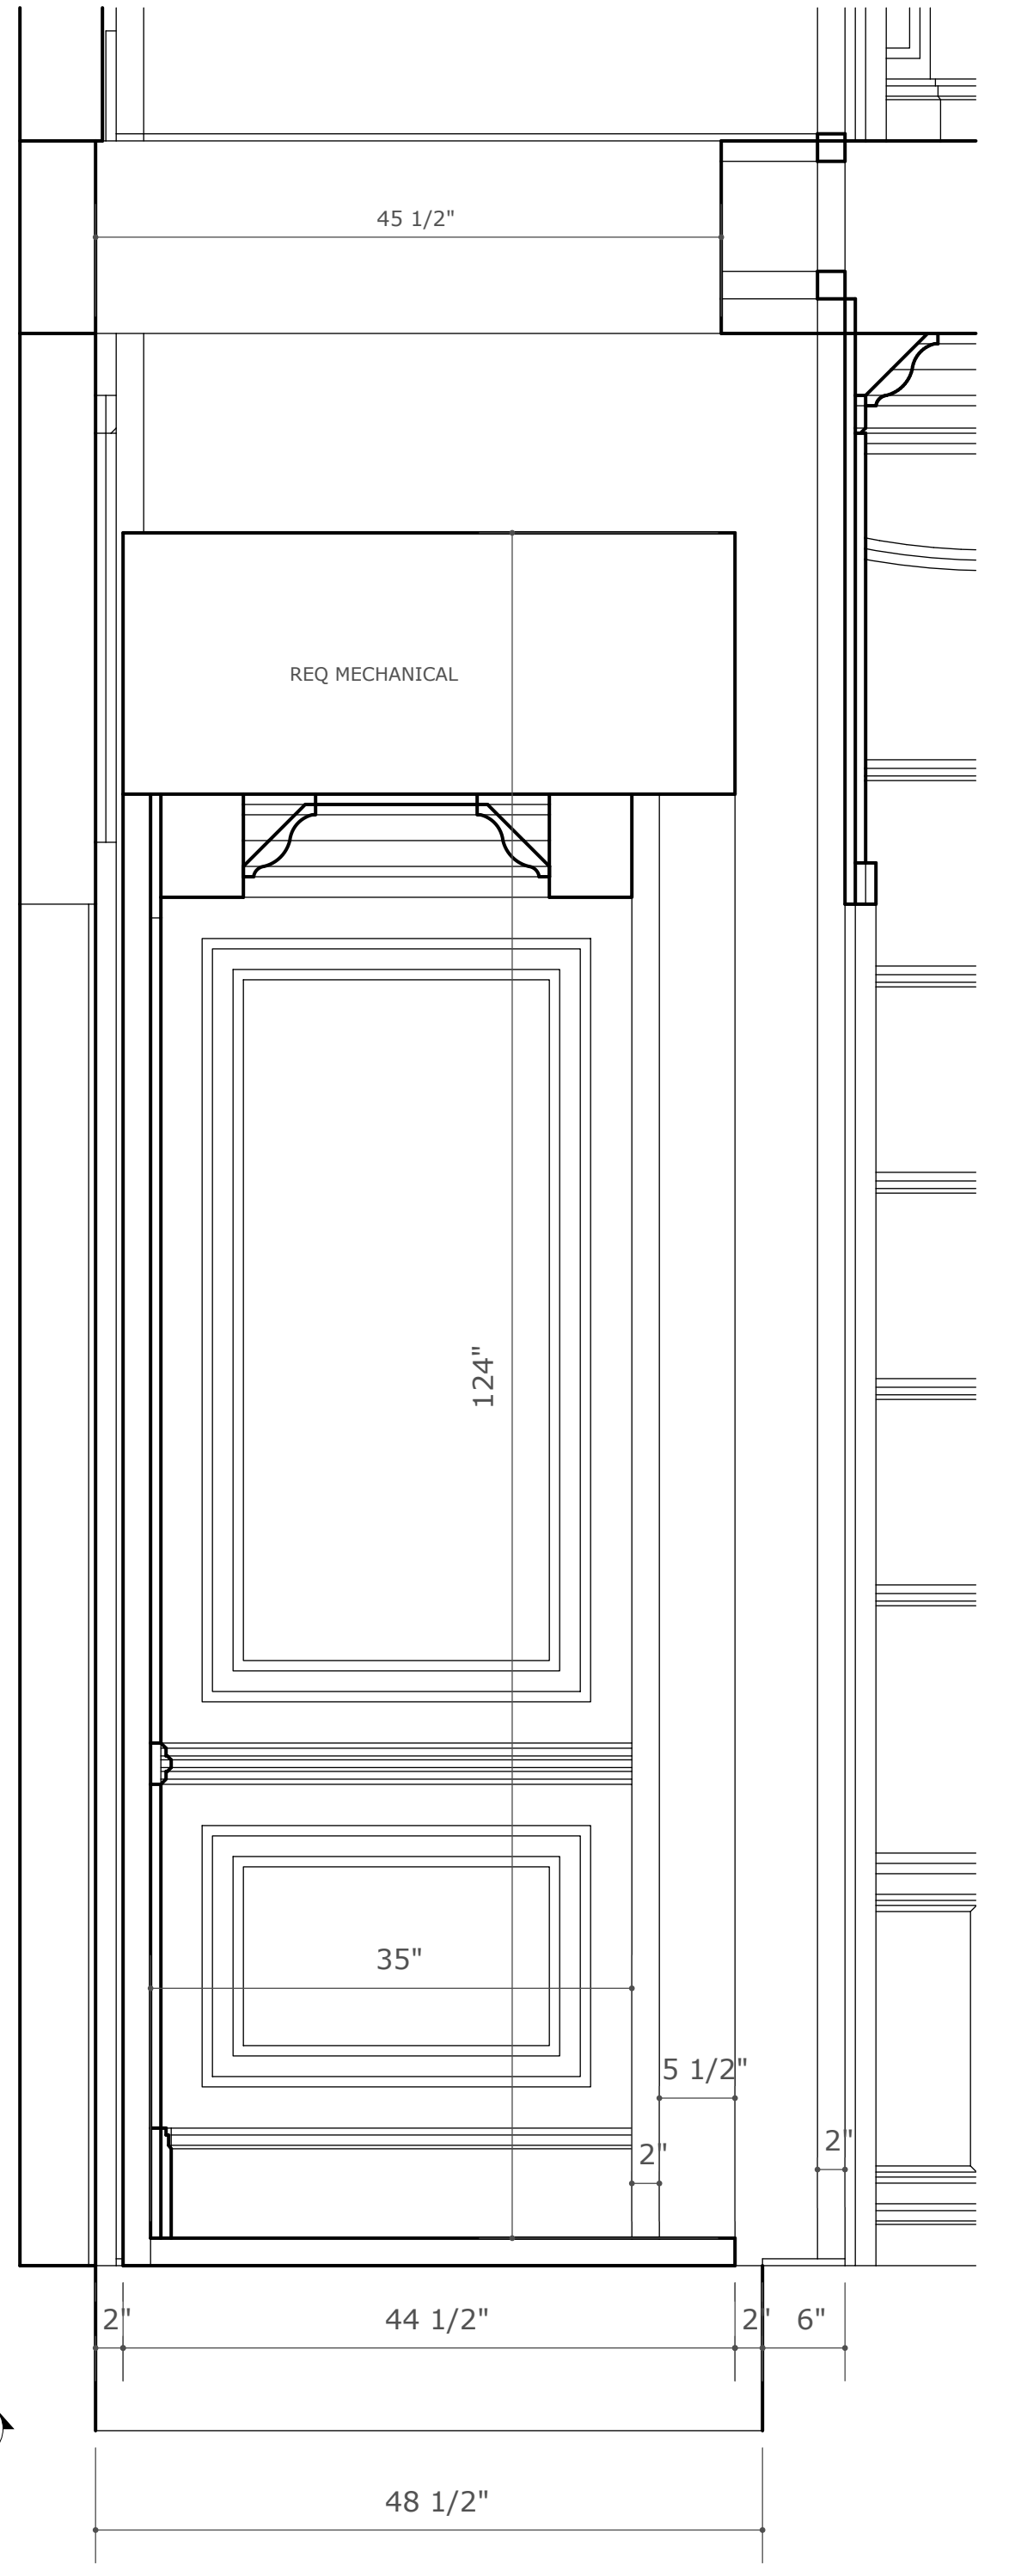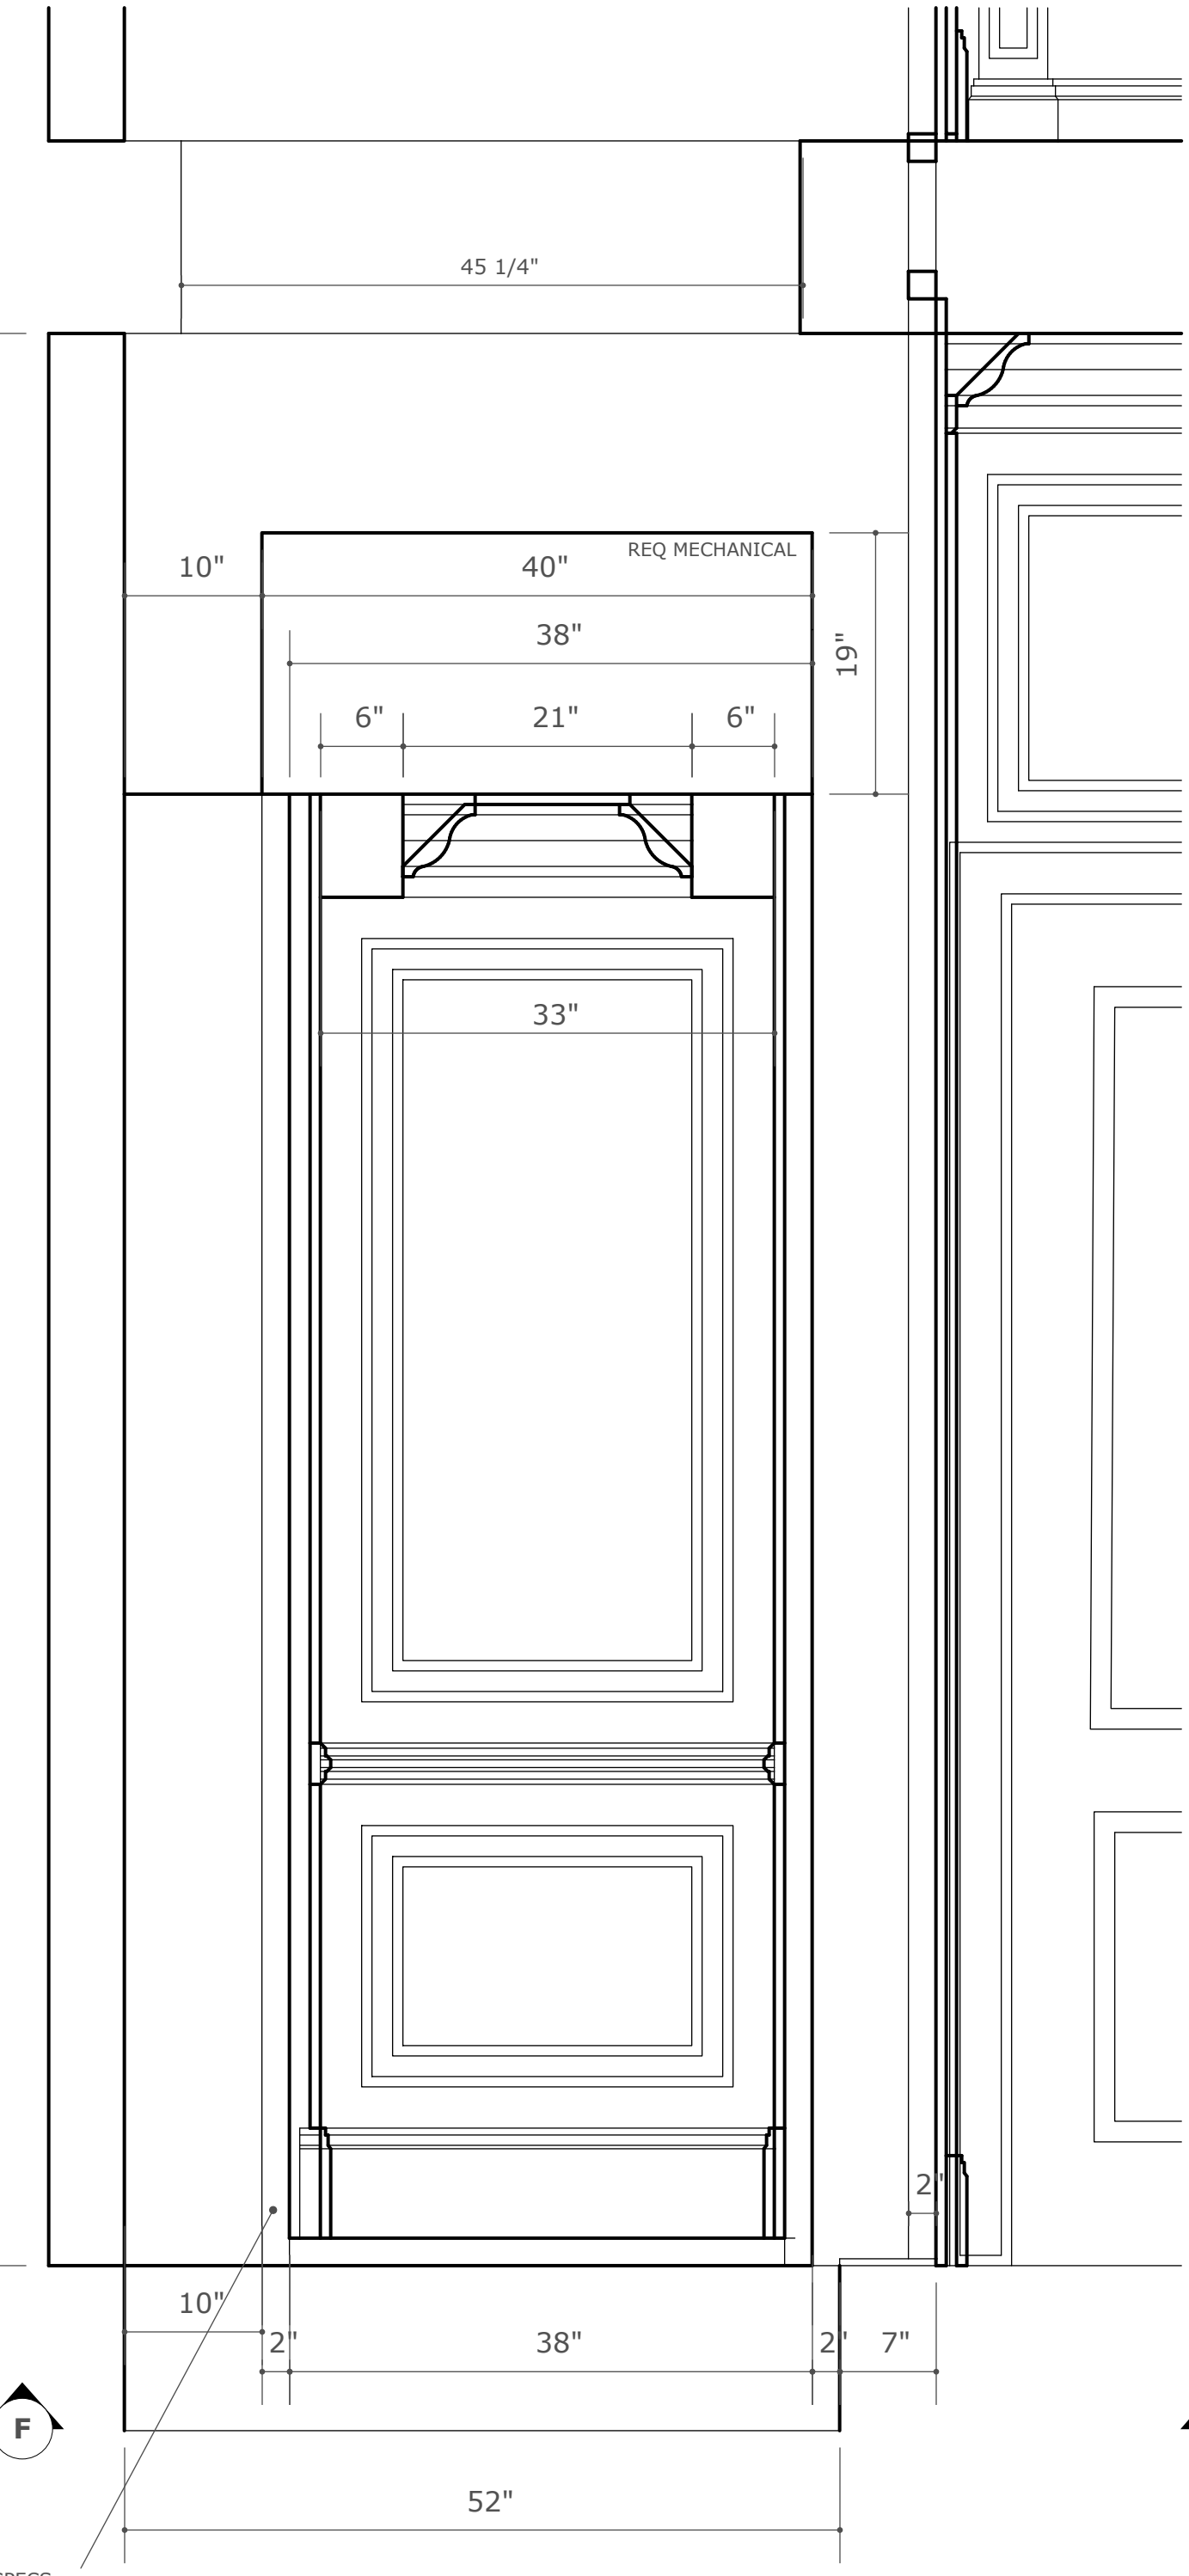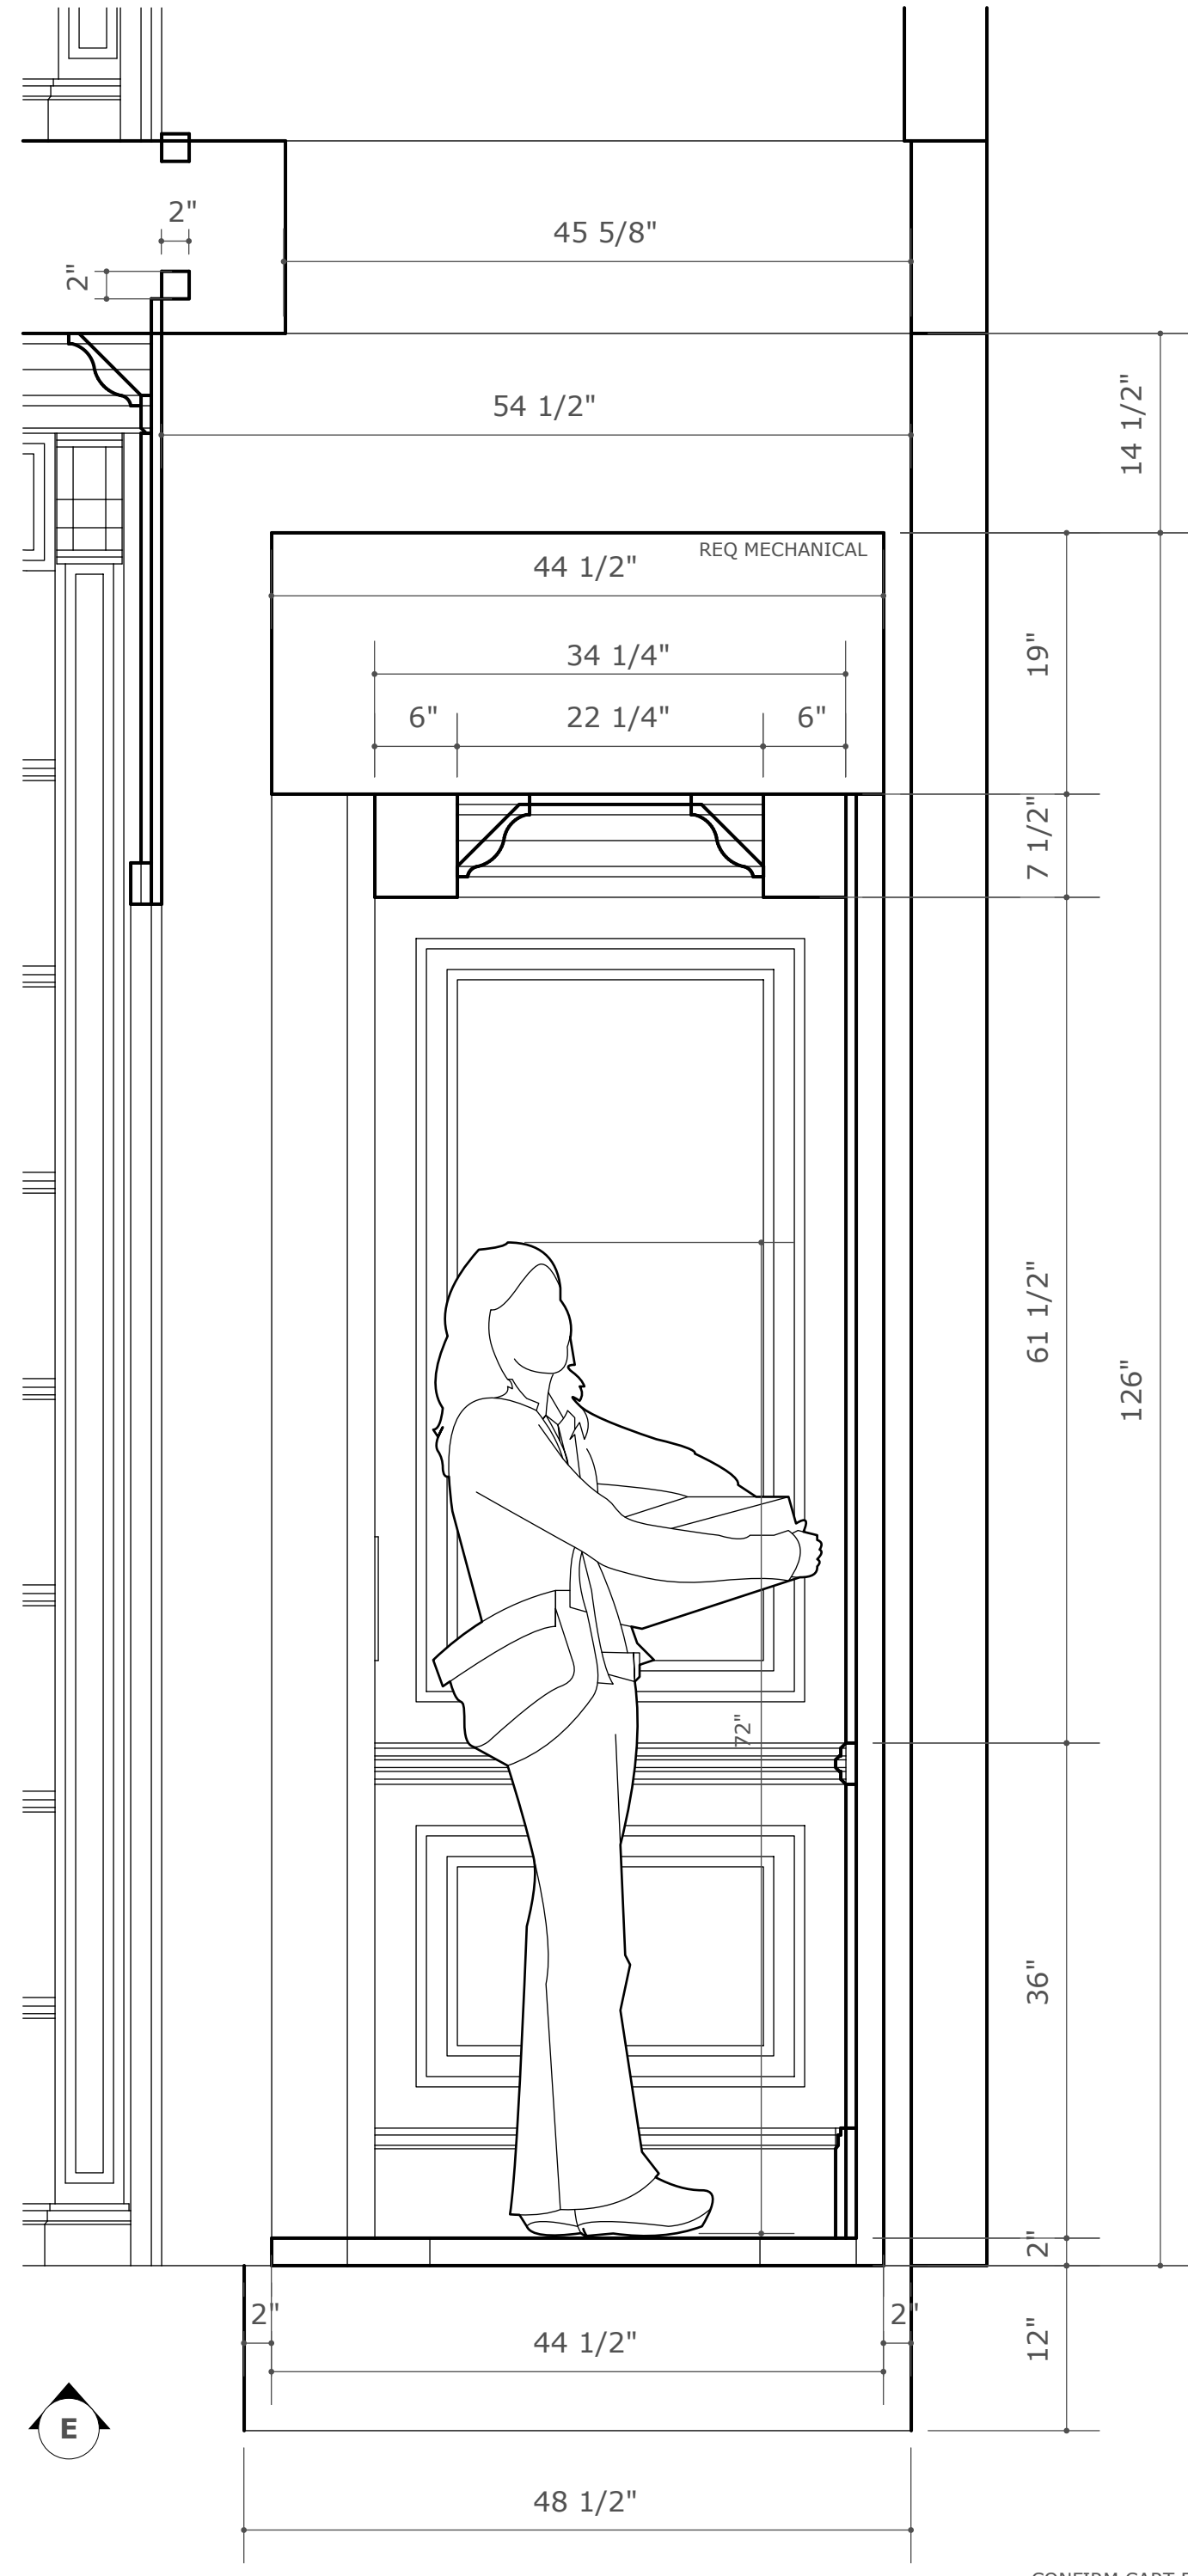

NOTE: PRELIMINARY DRAWINGS
NOT FOR CONSTRUCTION
OPTIONAL COUNTERTOPS, FLOOR, TILE,
ABOVE UNDER CABINET LIGHTING,
ELEC, APPL, PLUMBING
BY OTHERS

TRADEWIND DESIGNS : POOLE RESIDENCE : HER LIBRARY : 081213

ELEVATOR INTERIOR DETAILS
Scale: 1" = 1'-0"