




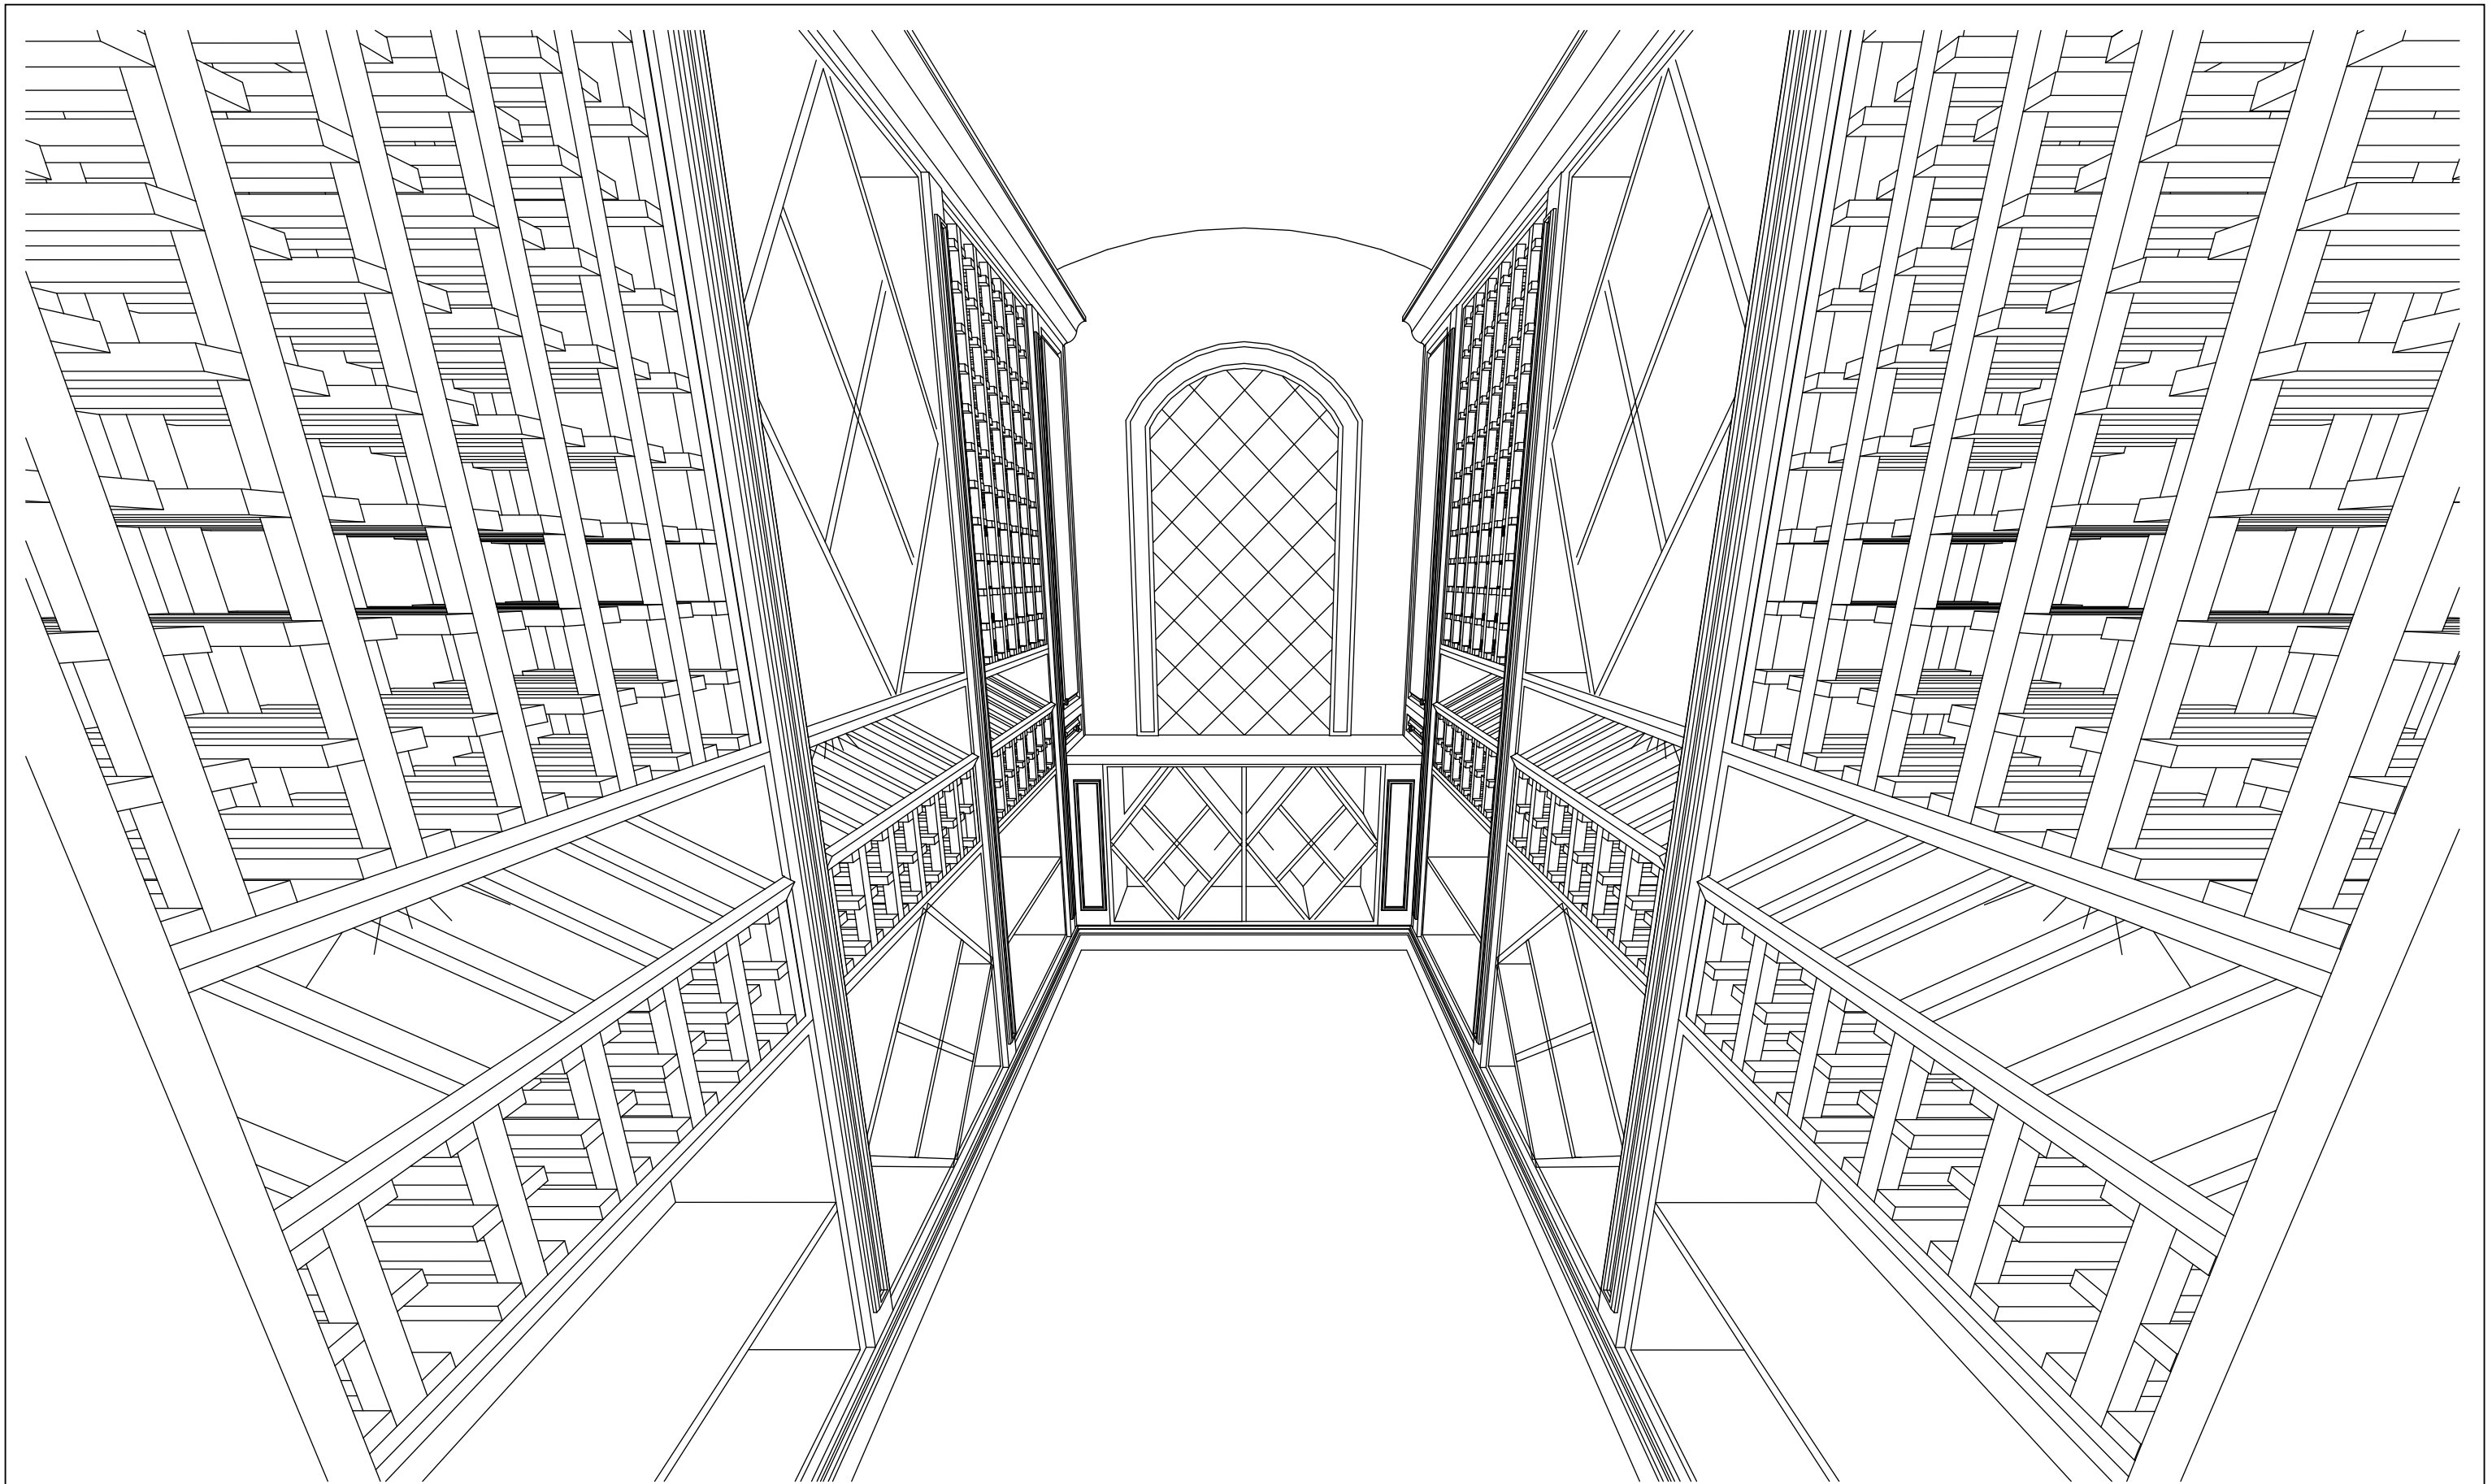


CREDITS:
 DESIGN - JONATHAN / DESIGNERS UNLIMITED / TRADEWIND DESIGNS
 DRAWINGS - JONATHAN
 BUILDER / REMODELER - GULFSHORE HOMES BONITA SP FL
 INTERIOR DESIGN - DESIGNERS UNLIMITED
 PRODUCT - TBD FROM TRADEWIND DESIGNS NAPLES FL

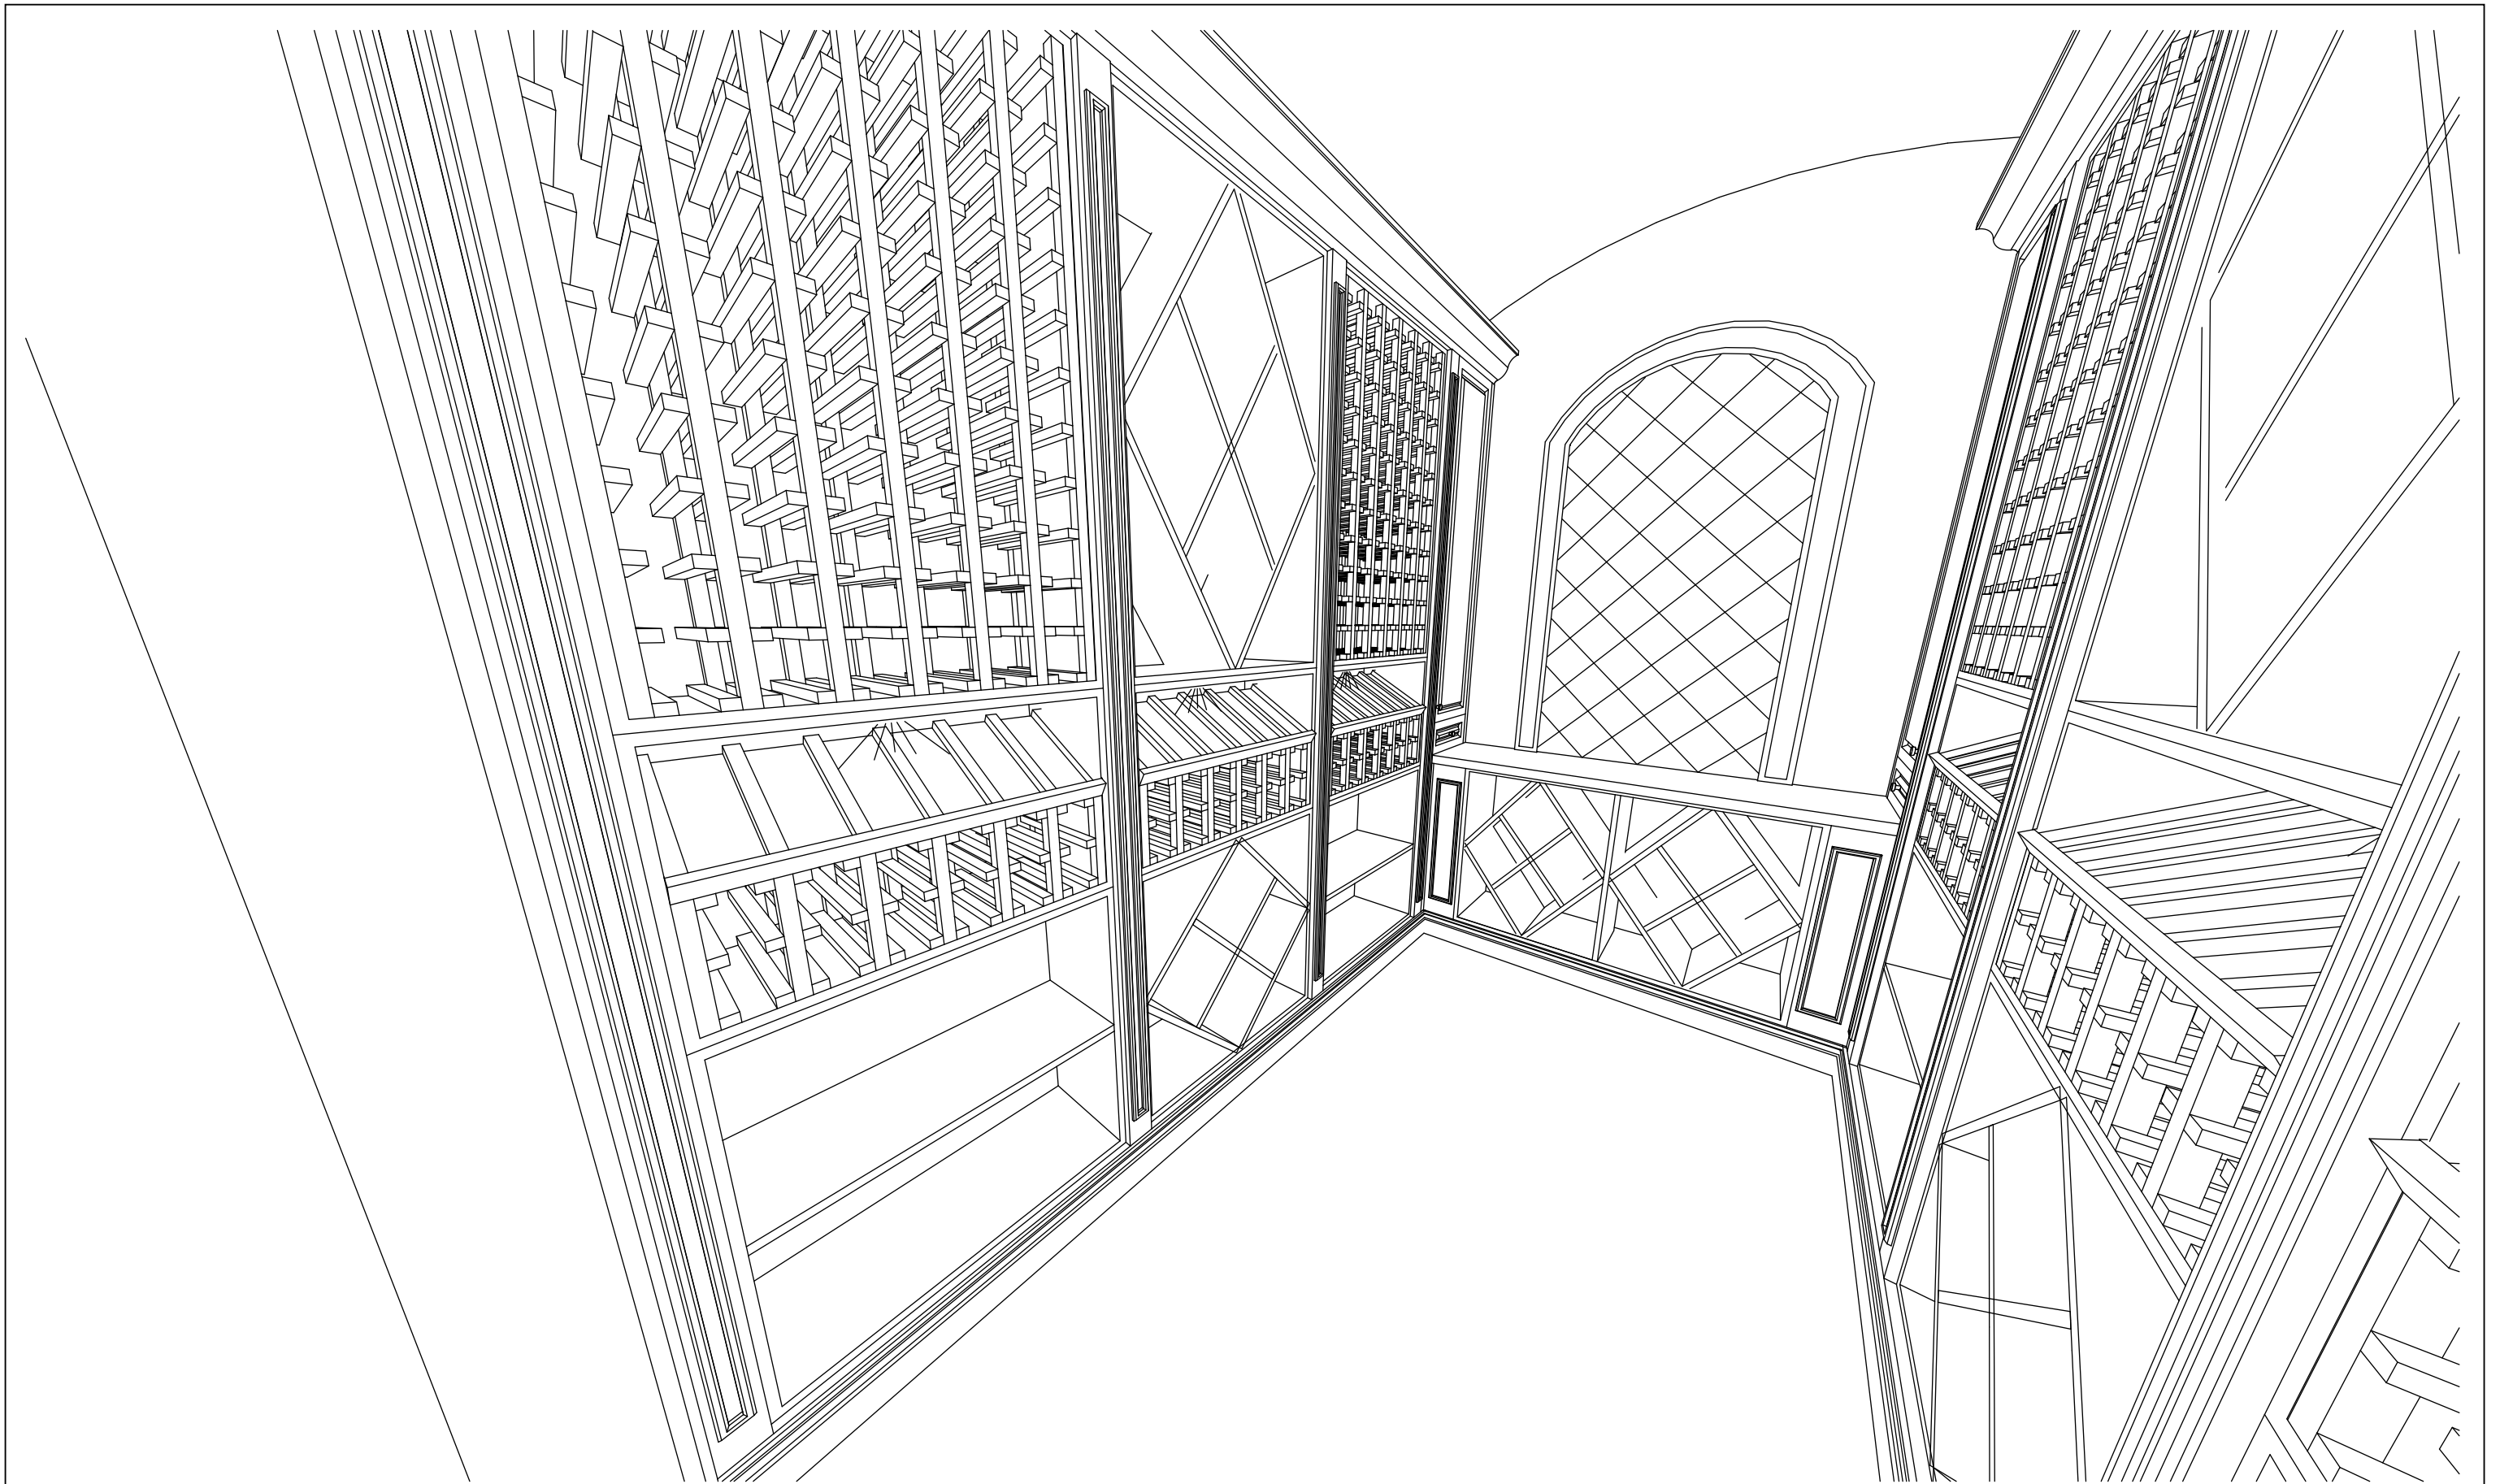

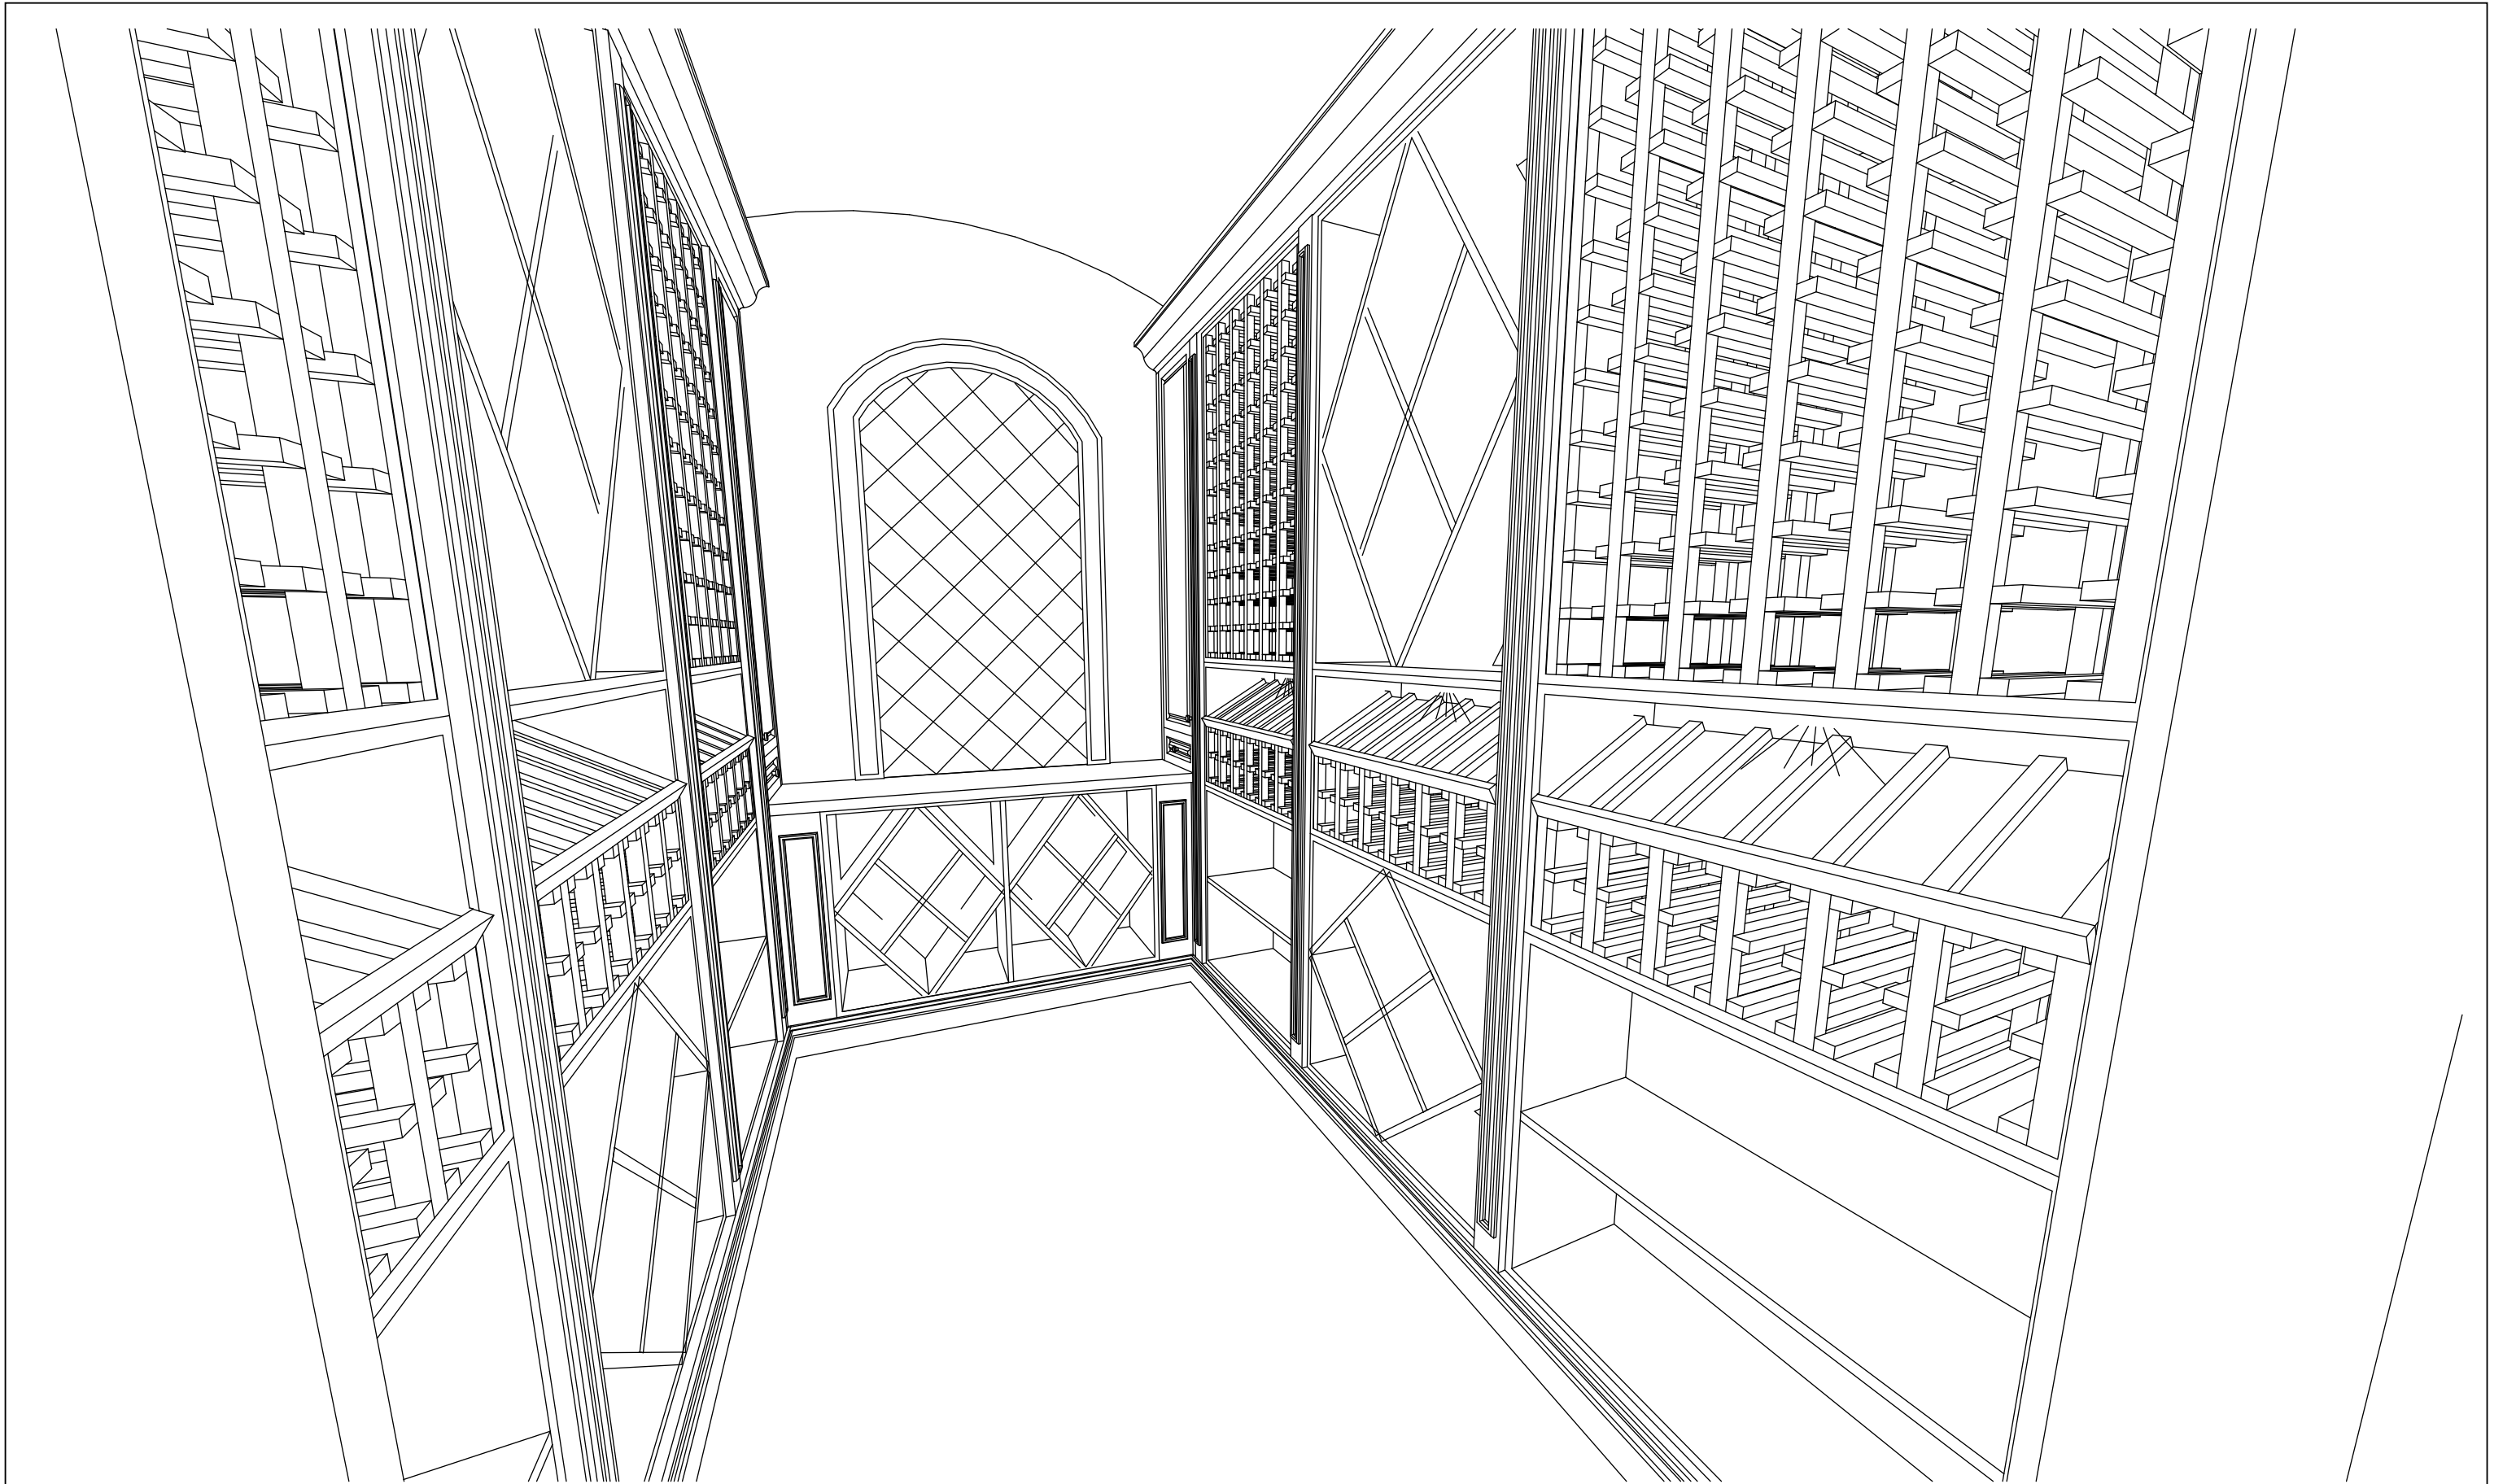




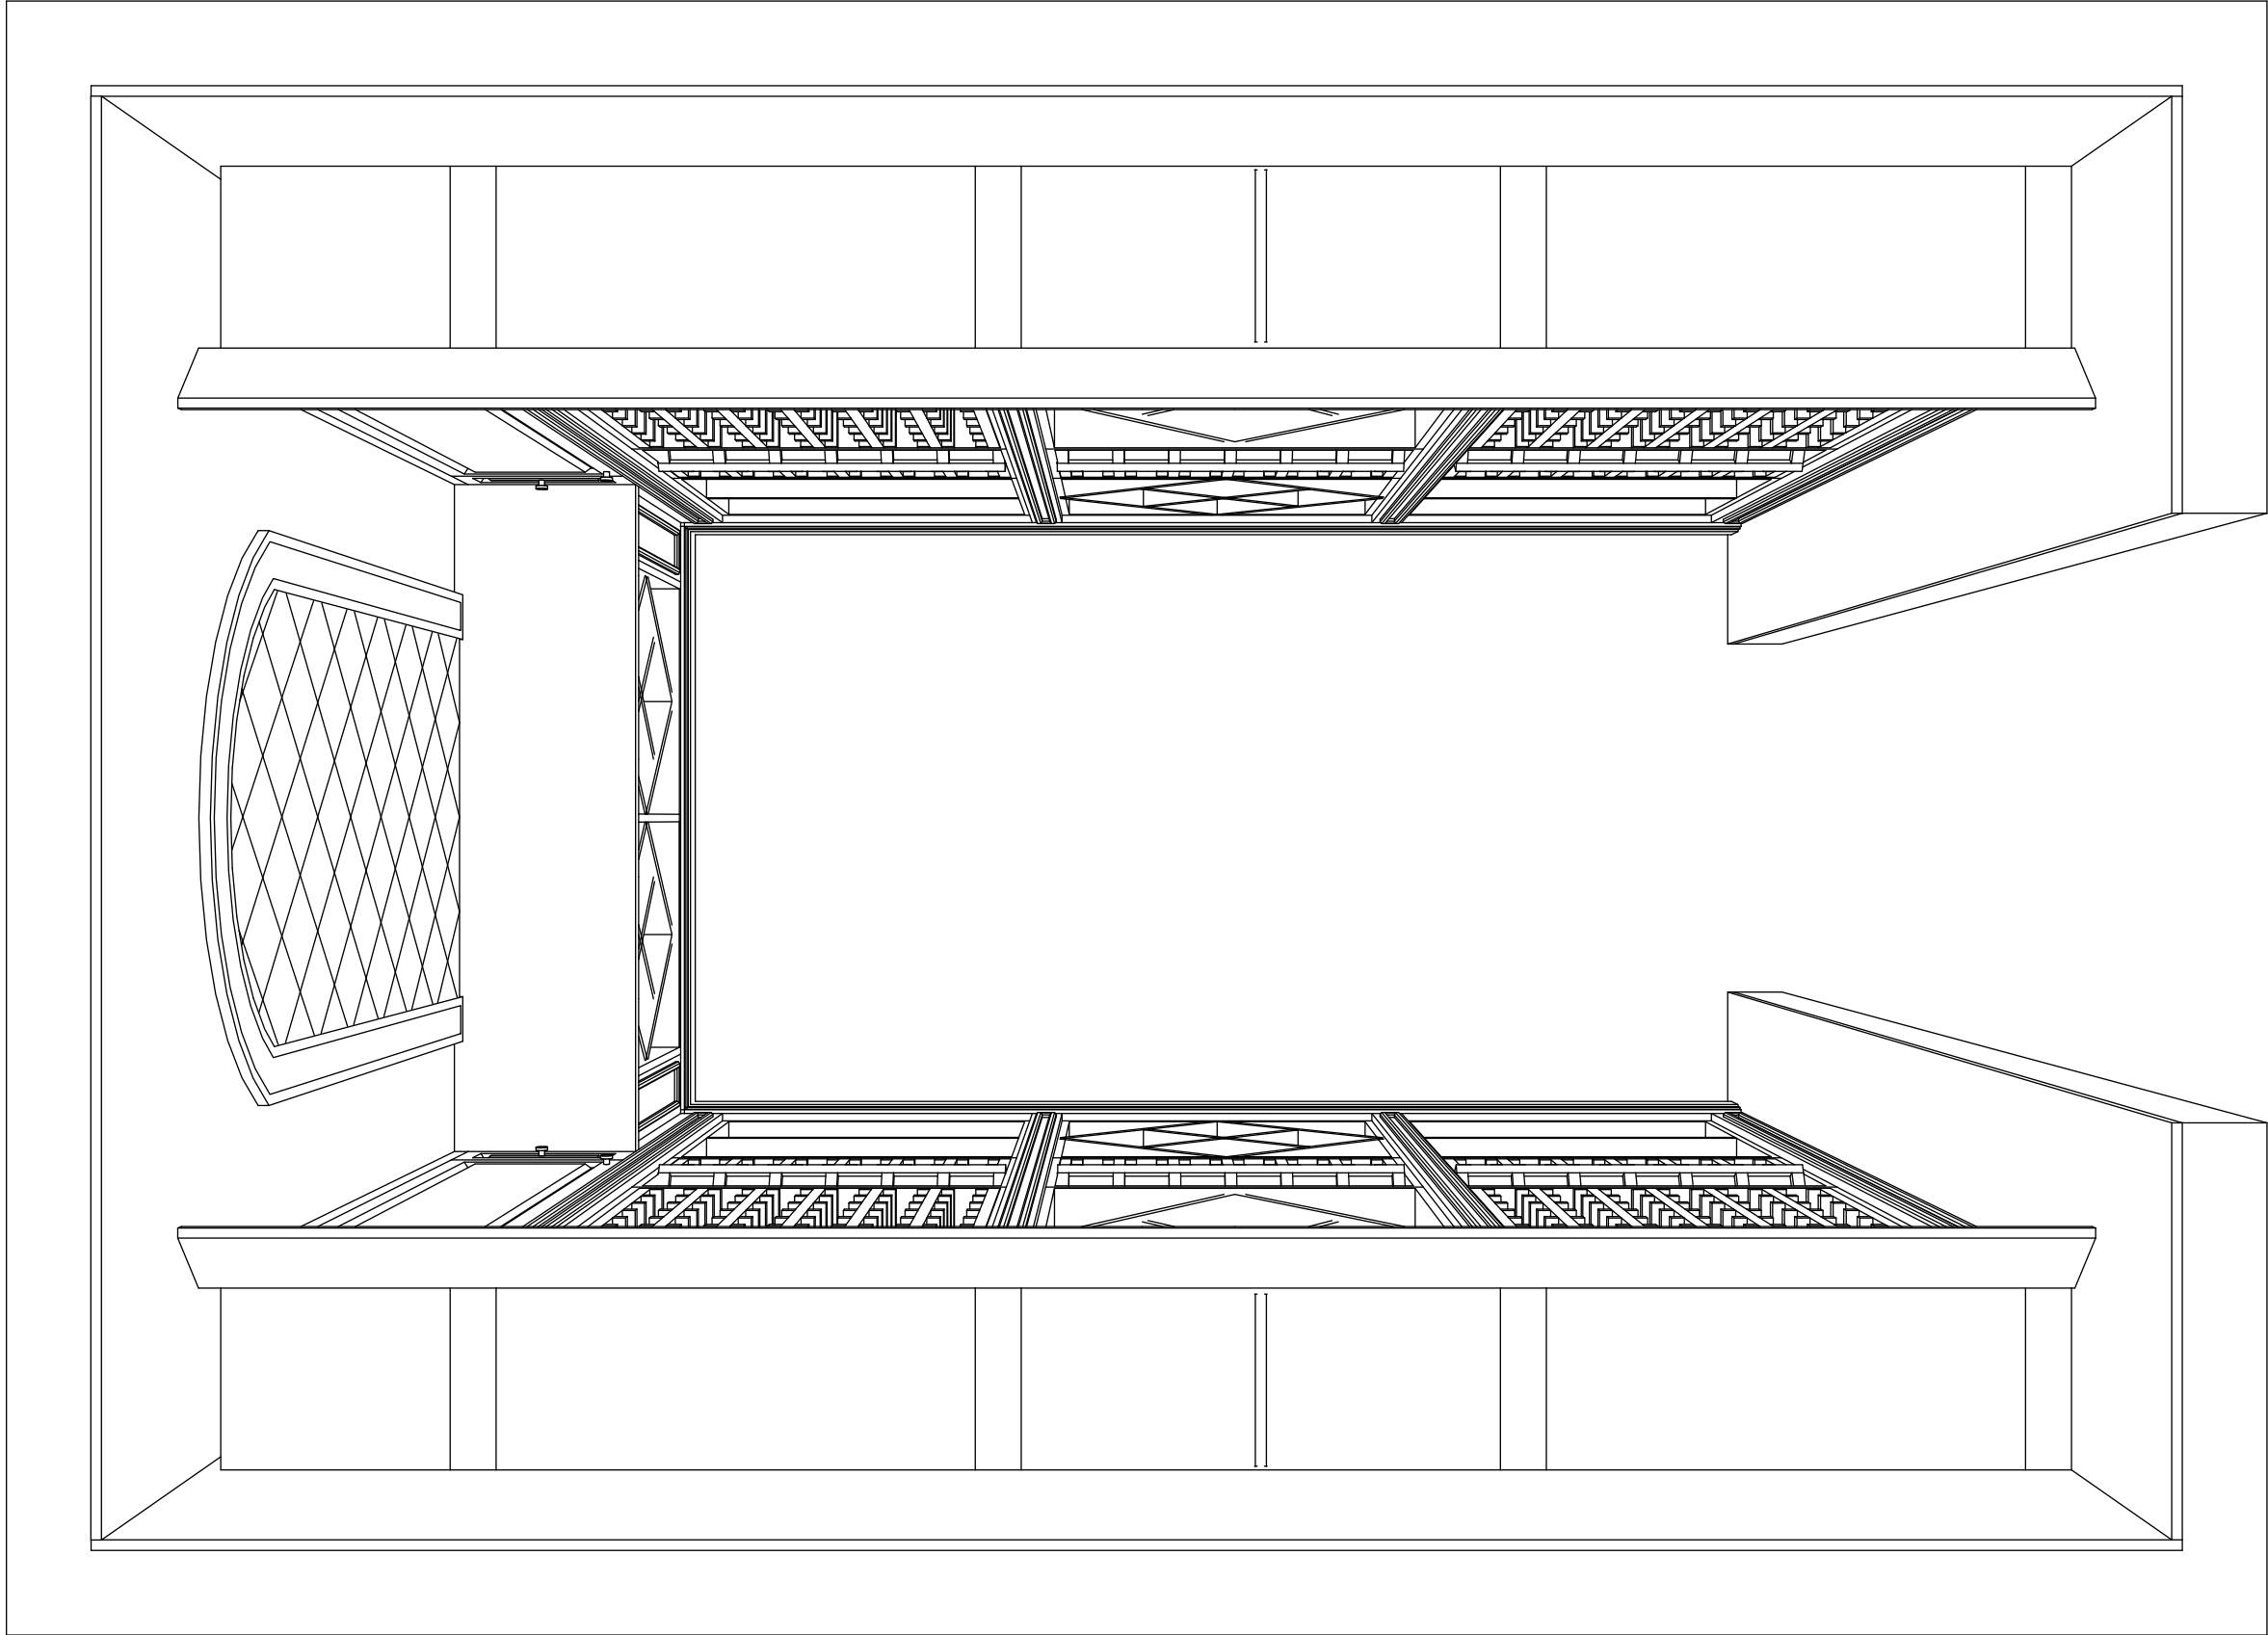



FLOOR PLAN

scale: nts



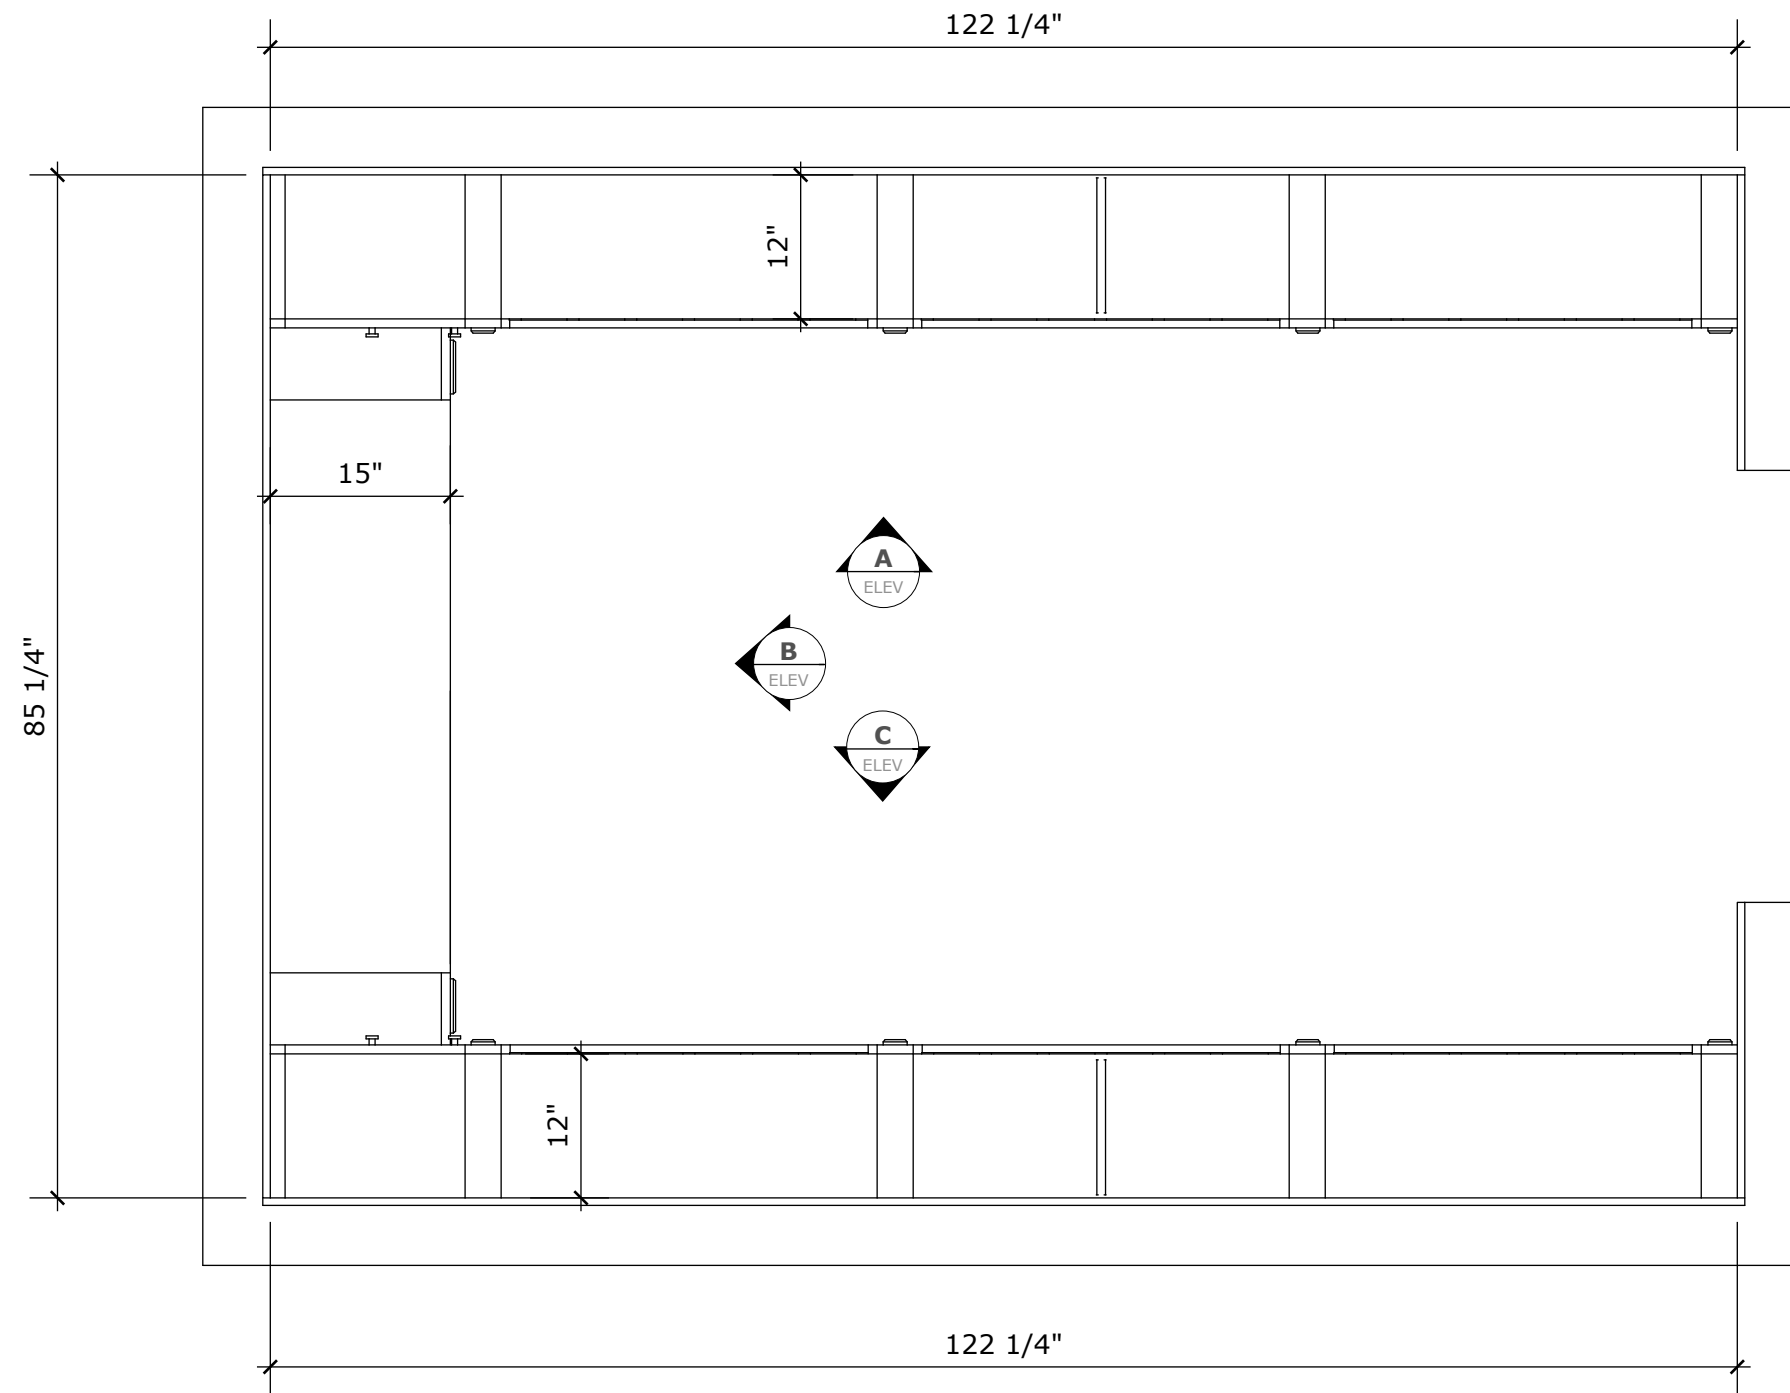

FLOOR PLAN 
scale: 3/4"

 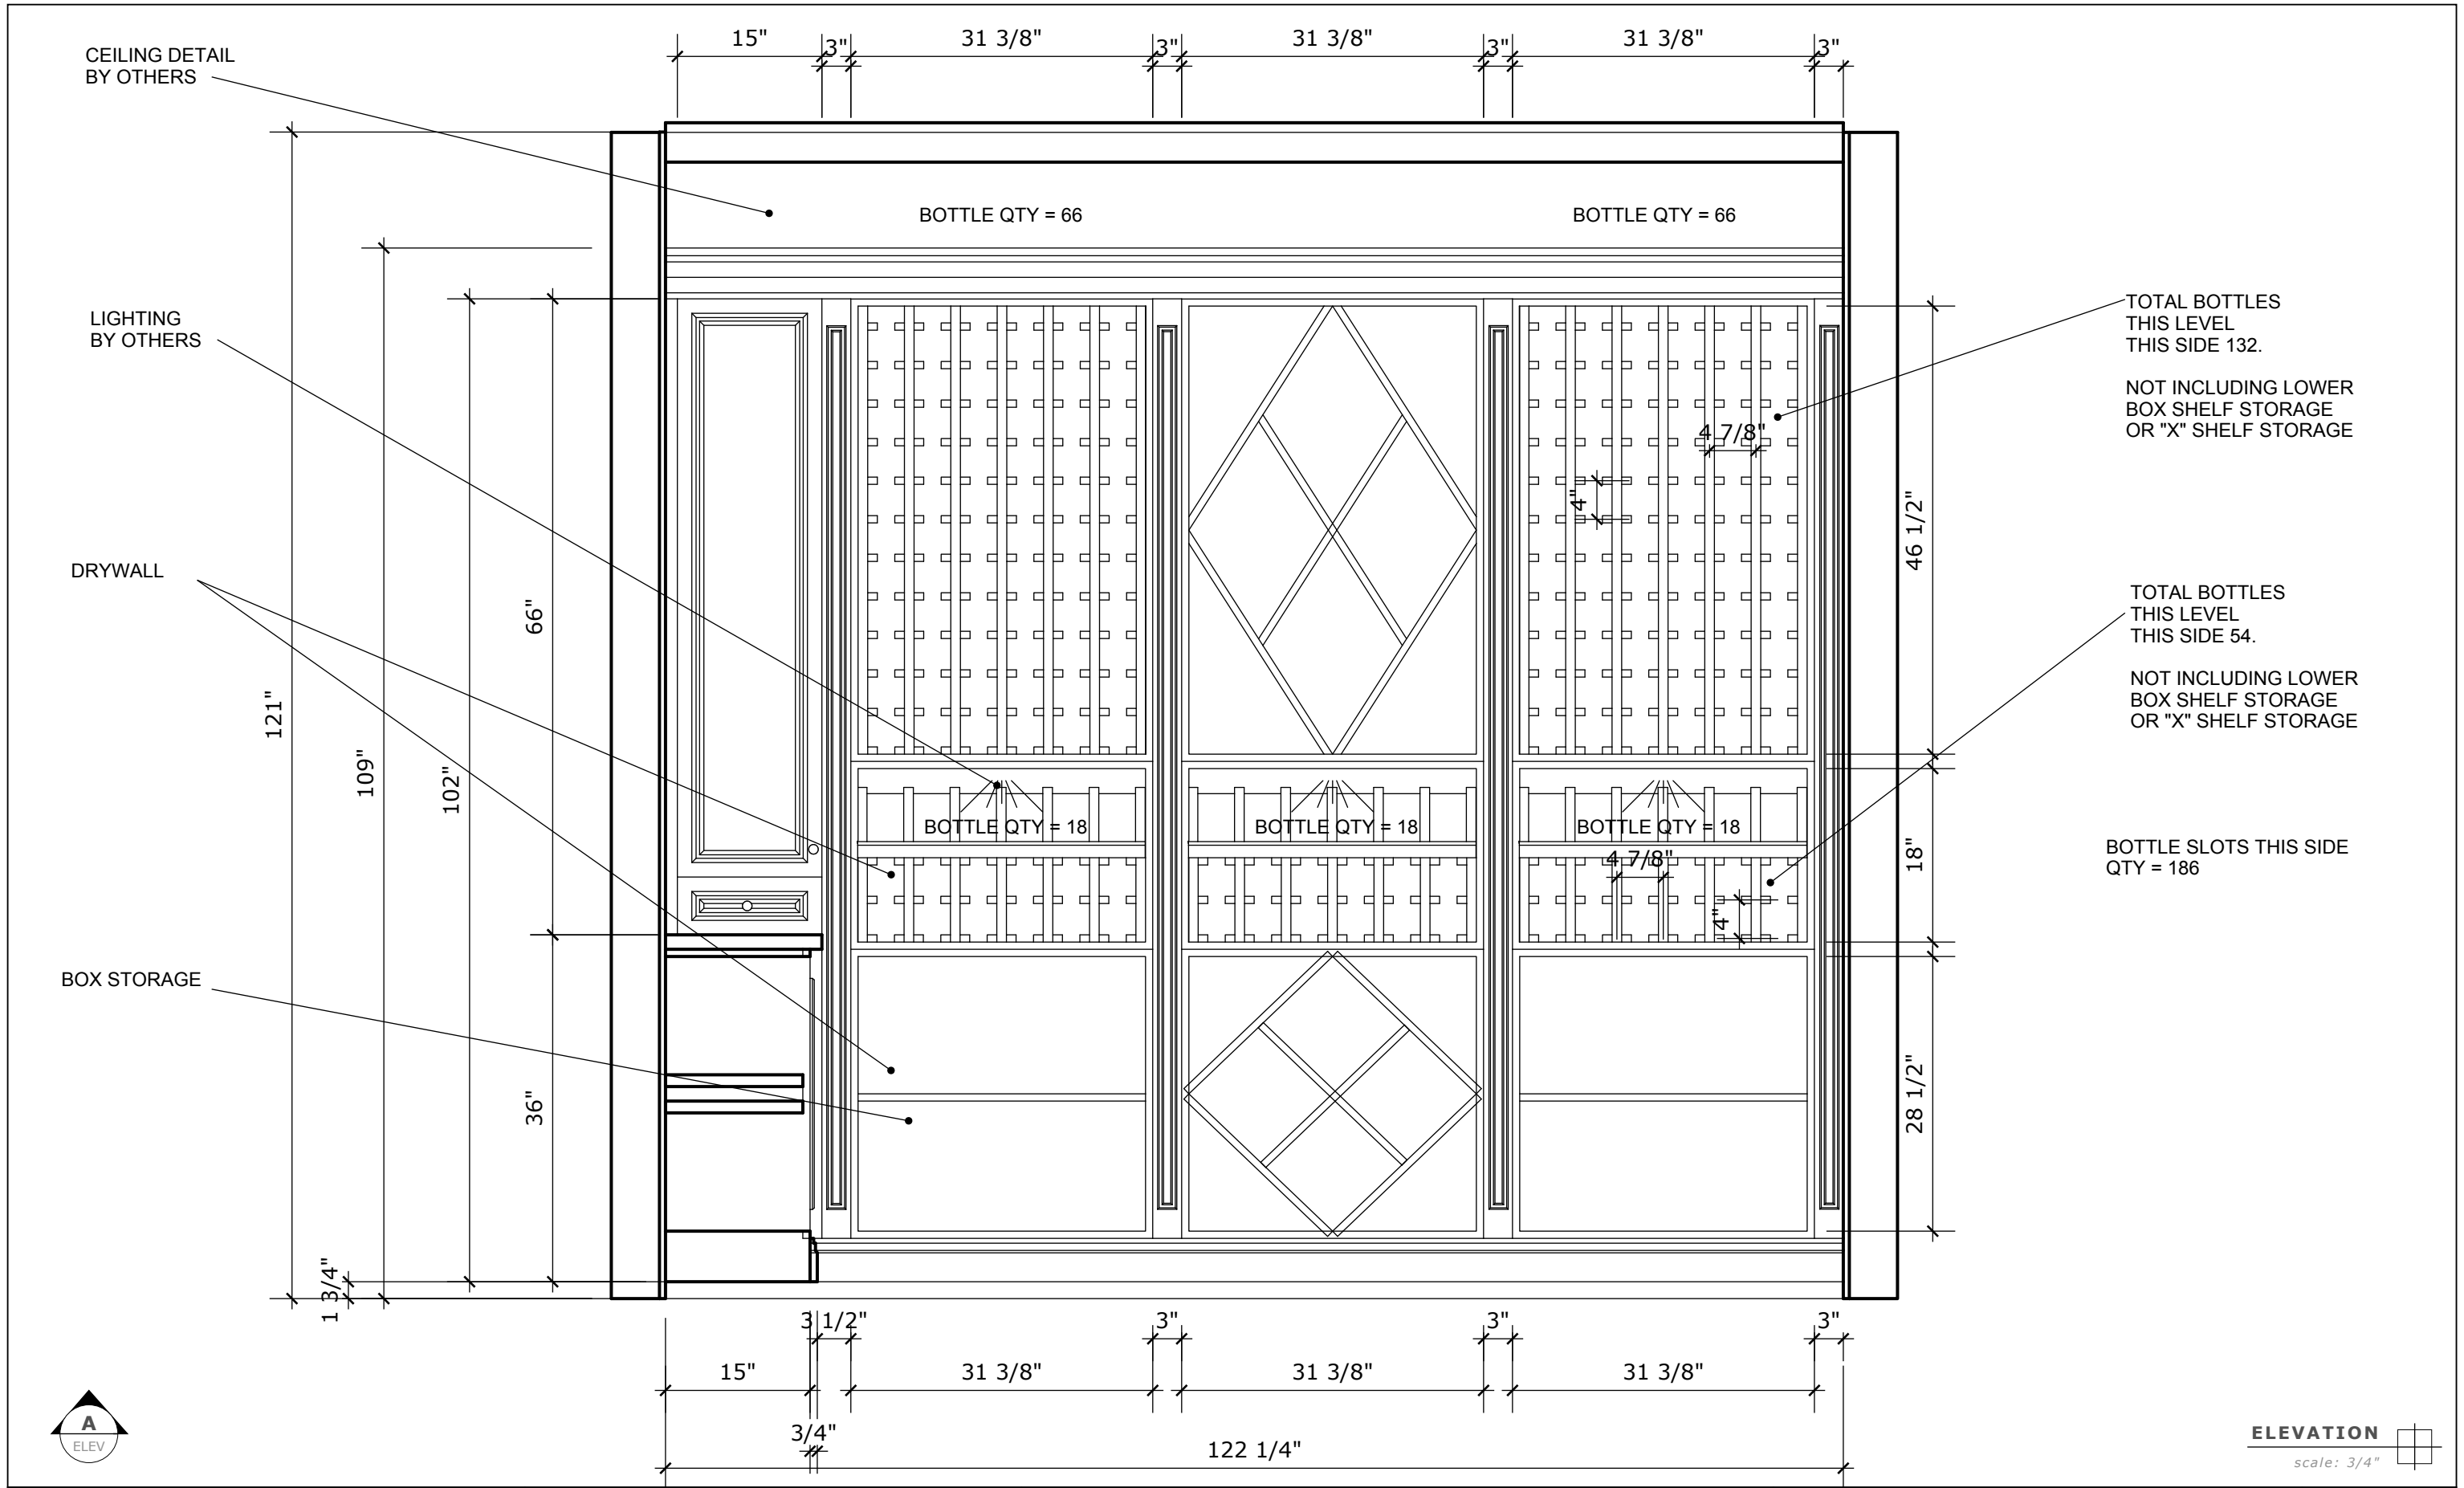


ELEVATION
scale: 3/4"

1	03/04/2013	ORIGINAL
2	05/07/2013	CURRENT

CEILING DETAIL
BY OTHERS

TILE
BY OTHERS

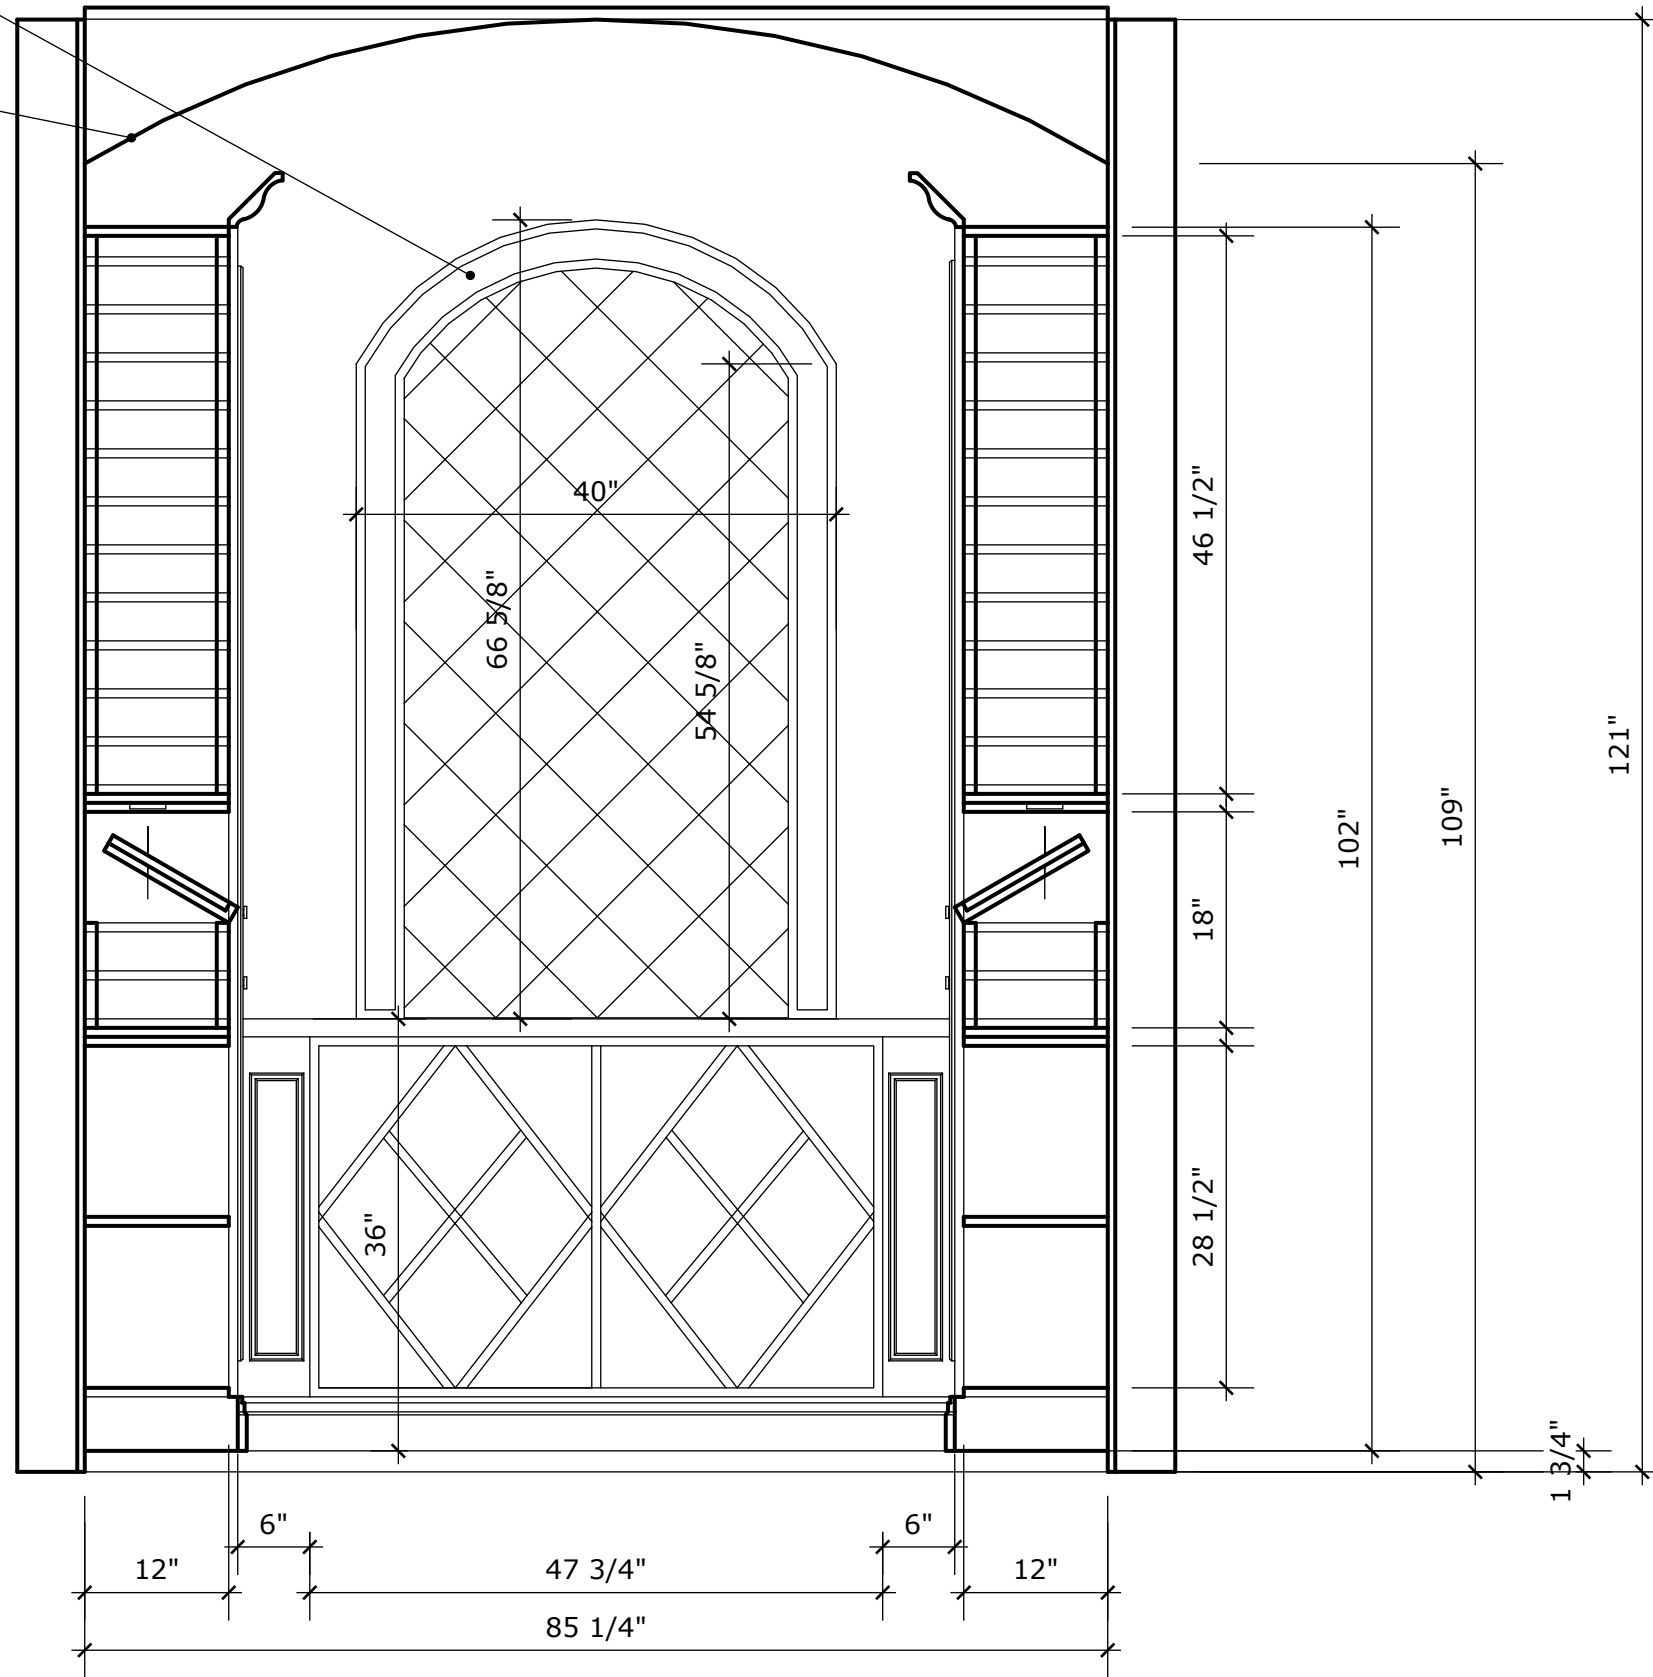

ELEVATION
scale: 3/4"

1	03/04/2013	ORIGINAL
2	05/07/2013	CURRENT

CEILING DETAIL
BY OTHERS

LIGHTING
BY OTHERS

DRYWALL

BOX STORAGE

BOTTLE QTY = 66

BOTTLE QTY = 66

BOTTLE QTY = 18

BOTTLE QTY = 18

BOTTLE QTY = 18


TOTAL BOTTLES
THIS LEVEL
THIS SIDE 132.

NOT INCLUDING LOWER
BOX SHELF STORAGE
OR "X" SHELF STORAGE

TOTAL BOTTLES
THIS LEVEL
THIS SIDE 54.

NOT INCLUDING LOWER
BOX SHELF STORAGE
OR "X" SHELF STORAGE

BOTTLE SLOTS THIS SIDE
QTY = 186

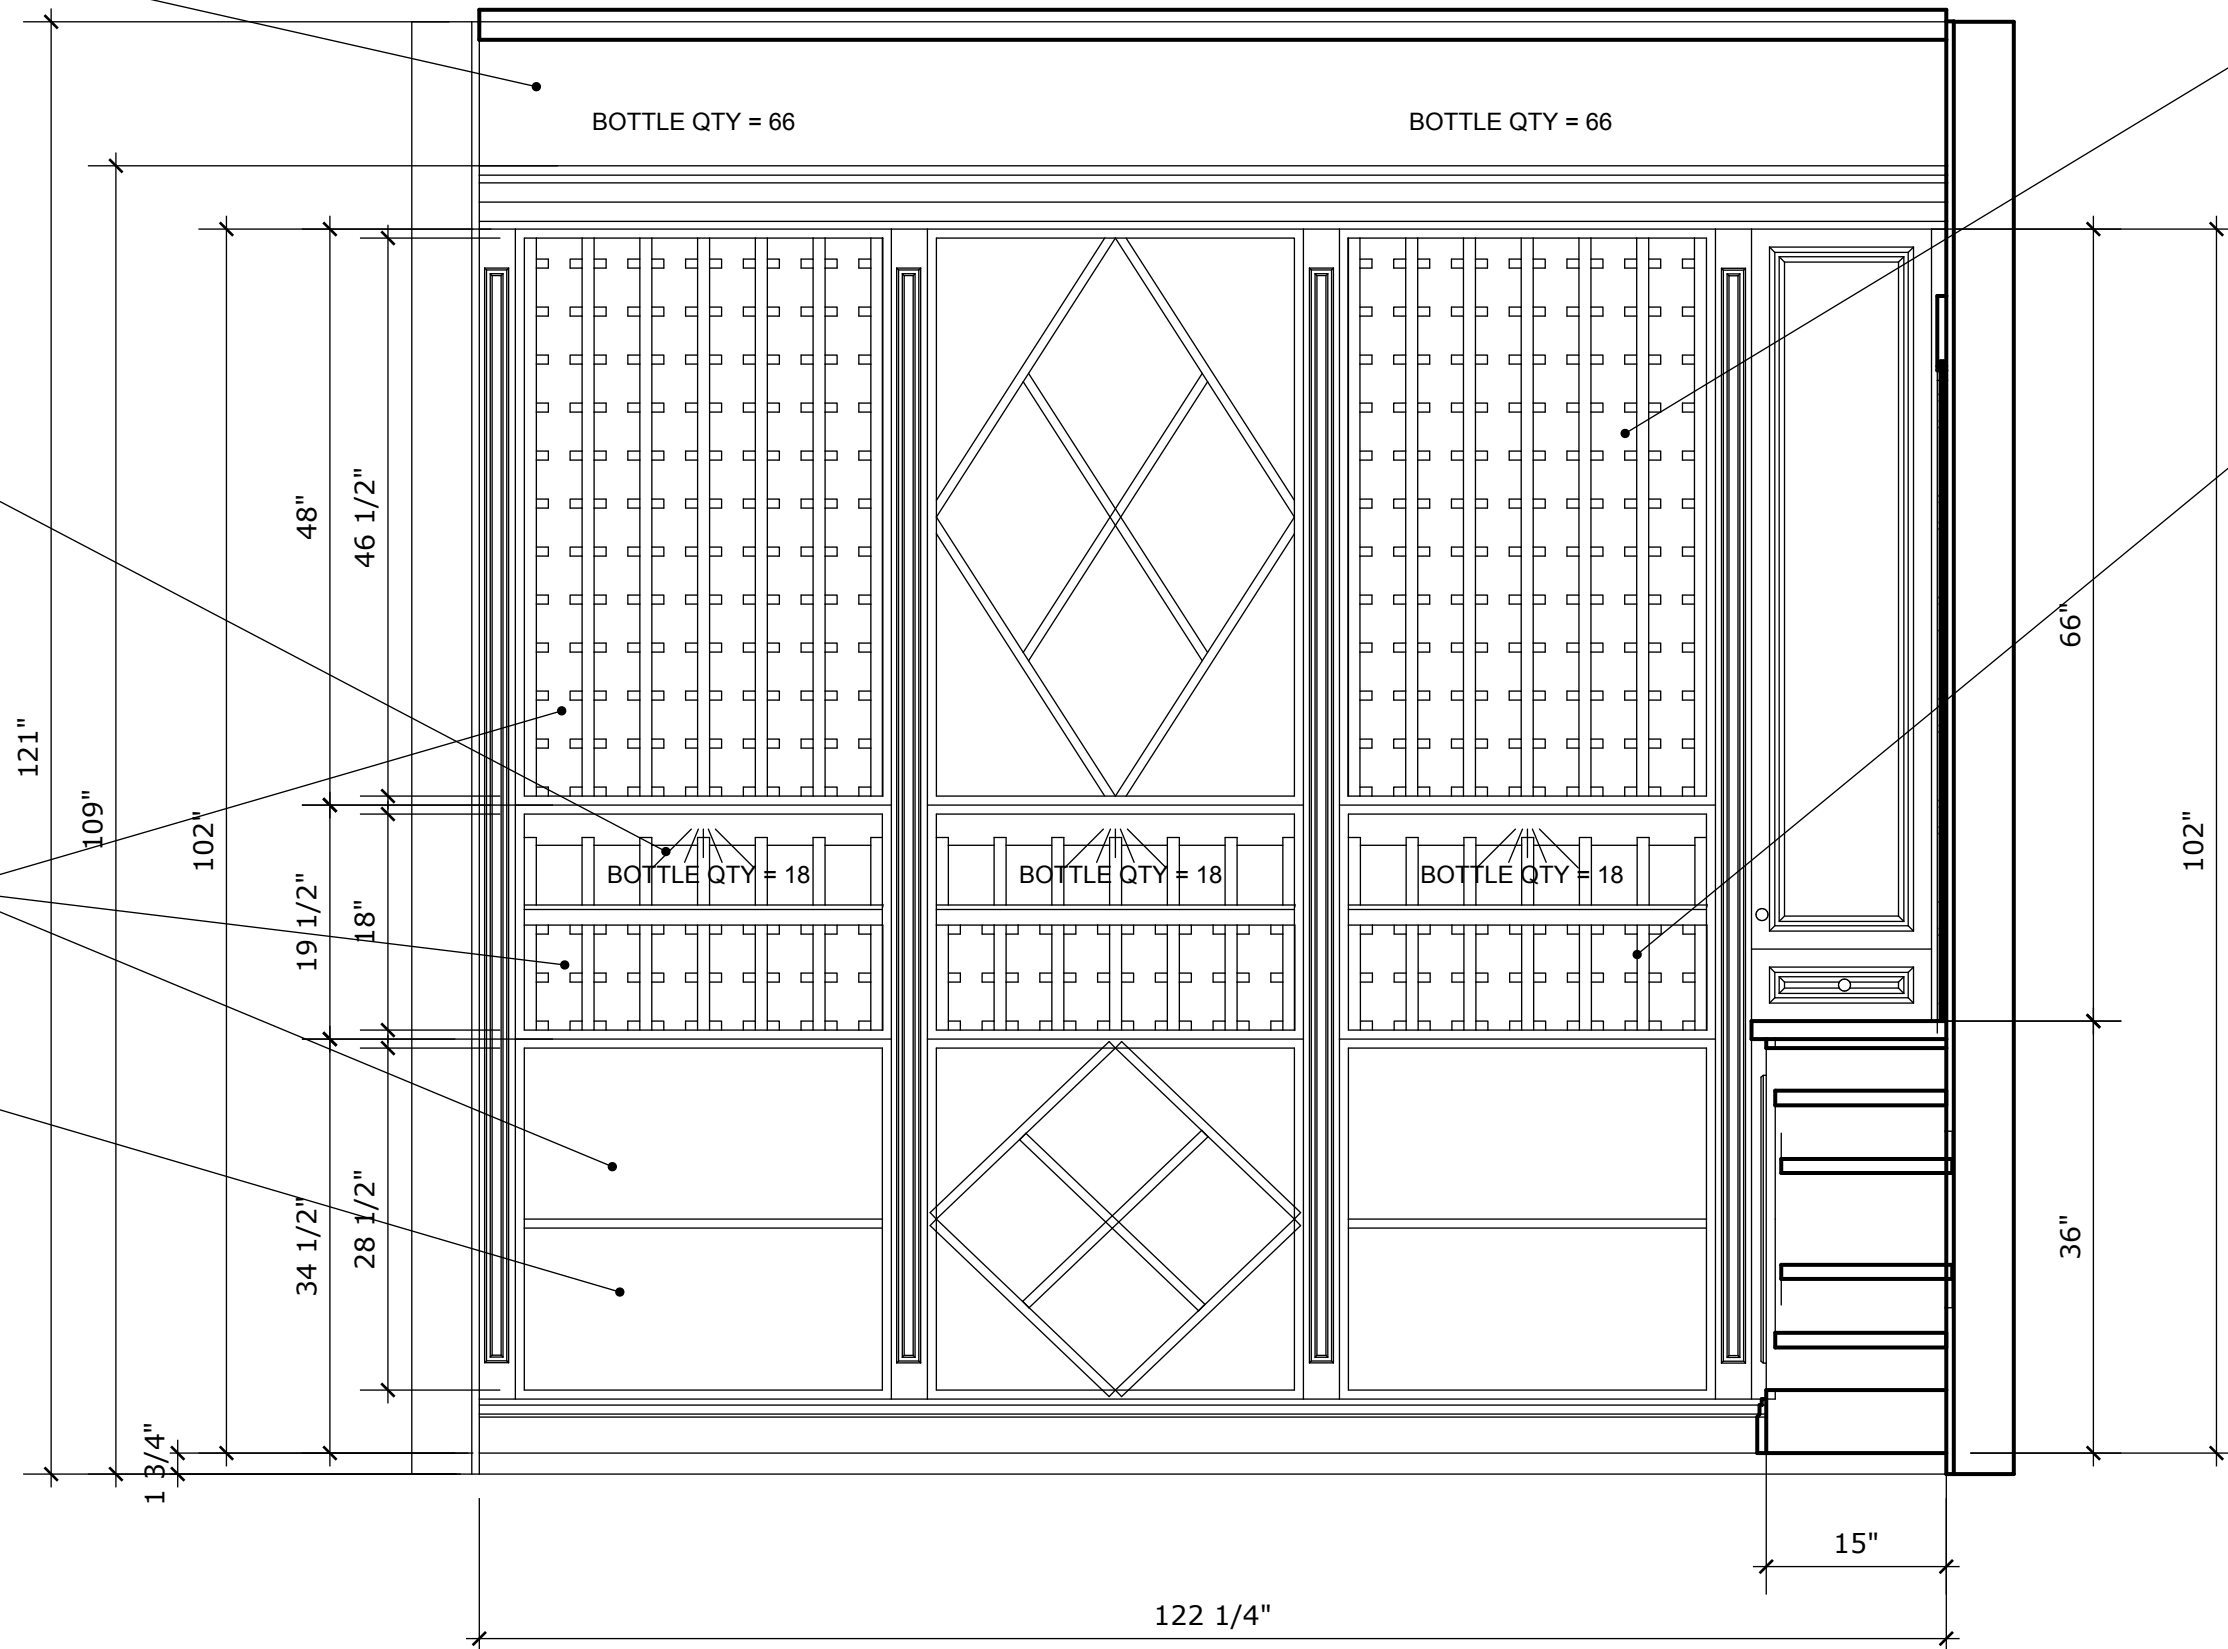

ELEVATION
scale: 3/4"