

CREDITS:

DESIGN - JONATHAN, CLIENT, & TODD G. TWD  
 DRAWINGS - JONATHAN  
 BUILDER / REMODELER - GULF SHORE HOMES NAPLES FL  
 INTERIOR DESIGN - CLIENT  
 PRODUCT / SUPPLIER - WOODMODE FROM TRADEWIND DESIGNS NAPLES FL


DESIGNS BY JONATHAN  
 DRAWINGS ON DEMAND

PRIVATE RESIDENCE  
 WET BAR

NOTE: THIS DRAWING IS FOR DESIGN PURPOSES ONLY. VERIFY ALL DEVICES IN FIELD BEFORE INSTALLATION. THIS DRAWING IS NOT NECESSARILY TO SCALE. THE DESIGN, CONCEPTS, SPECIFICATIONS AND DOCUMENTS HEREIN ARE THE PROPERTY OF DESIGNS BY JONATHAN AND ARE FOR GRAPHICAL REPRESENTATION ONLY. VARIATIONS IN WOOD, COLOR, SHAPE, STYLE, AND APPLIANCES WILL VARY. NO PART THEREOF SHALL BE COPIED OR OTHERWISE DISCLOSED TO, OR USED BY OTHERS WITHOUT THE WRITTEN CONSENT OF DESIGNS BY JONATHAN UNTIL SUCH TIME AS CONTRACT BUSINESS DOCUMENTS HAVE BEEN COMPLETED BETWEEN DESIGNS BY JONATHAN AND CUSTOMER.

1	11/06/2012	ORIGINAL	SIGN
2	11/24/2012	REVS	
3	01/17/2013	CURRENT	

SKETCH

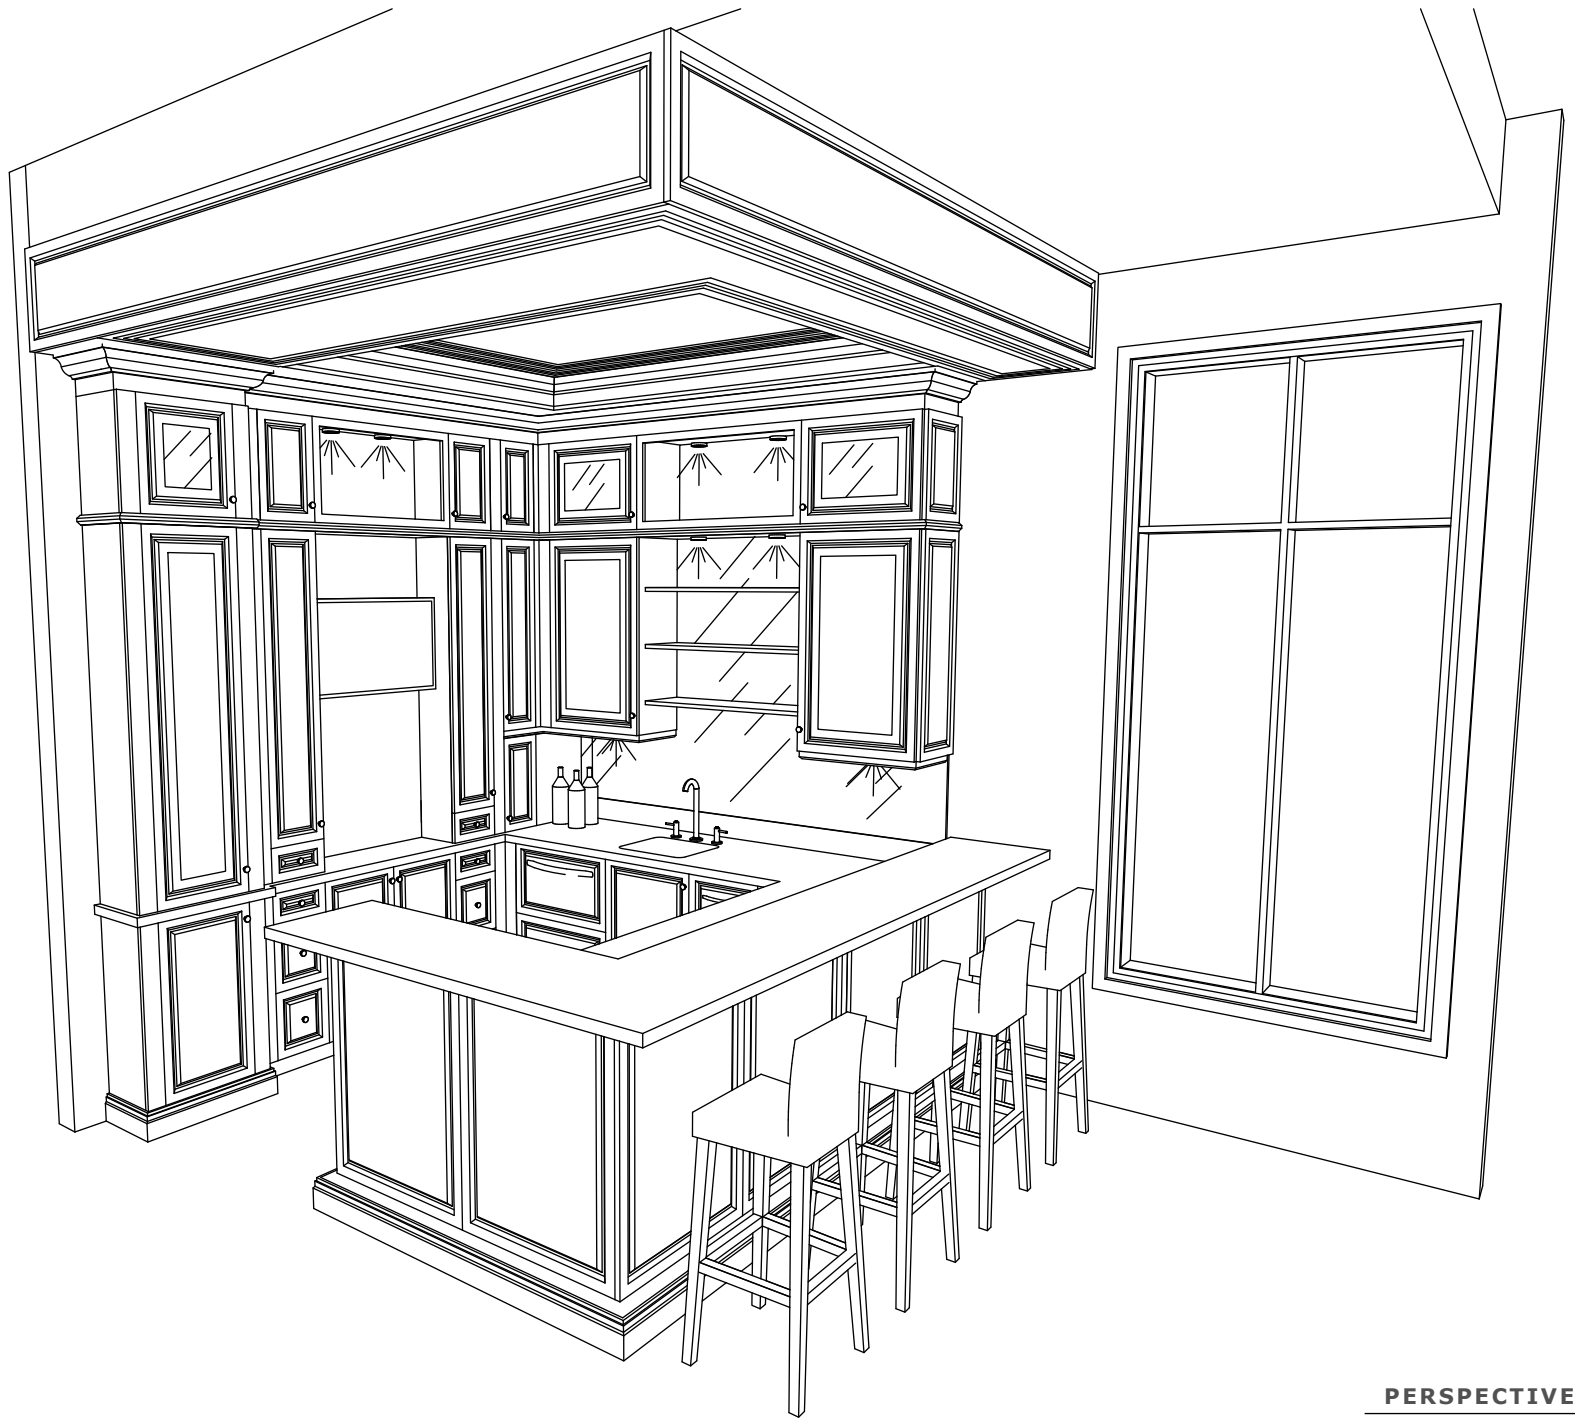

**PERSPECTIVE**   
*scale: nts*

DESIGNS BY JONATHAN  
 DRAWINGS ON DEMAND

PRIVATE RESIDENCE  
 WET BAR

NOTE: THIS DRAWING IS FOR DESIGN PURPOSES ONLY. VERIFY ALL DEVICES IN FIELD BEFORE INSTALLATION. THIS DRAWING IS NOT NECESSARILY TO SCALE. THE DESIGN, CONCEPTS, SPECIFICATIONS AND DOCUMENTS HEREIN ARE THE PROPERTY OF DESIGNS BY JONATHAN AND ARE FOR GRAPHICAL REPRESENTATION ONLY. VARIATIONS IN WOOD, COLOR, SHAPE, STYLE, AND APPLIANCES WILL VARY. NO PART THEREOF SHALL BE COPIED OR OTHERWISE DISCLOSED TO, OR USED BY OTHERS WITHOUT THE WRITTEN CONSENT OF DESIGNS BY JONATHAN UNTIL SUCH TIME AS CONTRACT BUSINESS DOCUMENTS HAVE BEEN COMPLETED BETWEEN DESIGNS BY JONATHAN AND CUSTOMER.

1	11/06/2012	ORIGINAL	SIGN
2	11/24/2012	REVS	
3	01/17/2013	CURRENT	

PERSP



**PERSPECTIVE**   
*scale: nts*


DESIGNS BY JONATHAN  
 DRAWINGS ON DEMAND

PRIVATE RESIDENCE  
 WET BAR

NOTE: THIS DRAWING IS FOR DESIGN PURPOSES ONLY. VERIFY ALL DEVICES IN FIELD BEFORE INSTALLATION. THIS DRAWING IS NOT NECESSARILY TO SCALE. THE DESIGN, CONCEPTS, SPECIFICATIONS AND DOCUMENTS HEREIN ARE THE PROPERTY OF DESIGNS BY JONATHAN AND ARE FOR GRAPHICAL REPRESENTATION ONLY. VARIATIONS IN WOOD, COLOR, SHAPE, STYLE, AND APPLIANCES WILL VARY. NO PART THEREOF SHALL BE COPIED OR OTHERWISE DISCLOSED TO, OR USED BY OTHERS WITHOUT THE WRITTEN CONSENT OF DESIGNS BY JONATHAN UNTIL SUCH TIME AS CONTRACT BUSINESS DOCUMENTS HAVE BEEN COMPLETED BETWEEN DESIGNS BY JONATHAN AND CUSTOMER.

1	11/06/2012	ORIGINAL	SIGN
2	11/24/2012	REVS	
3	01/17/2013	CURRENT	

PERSP

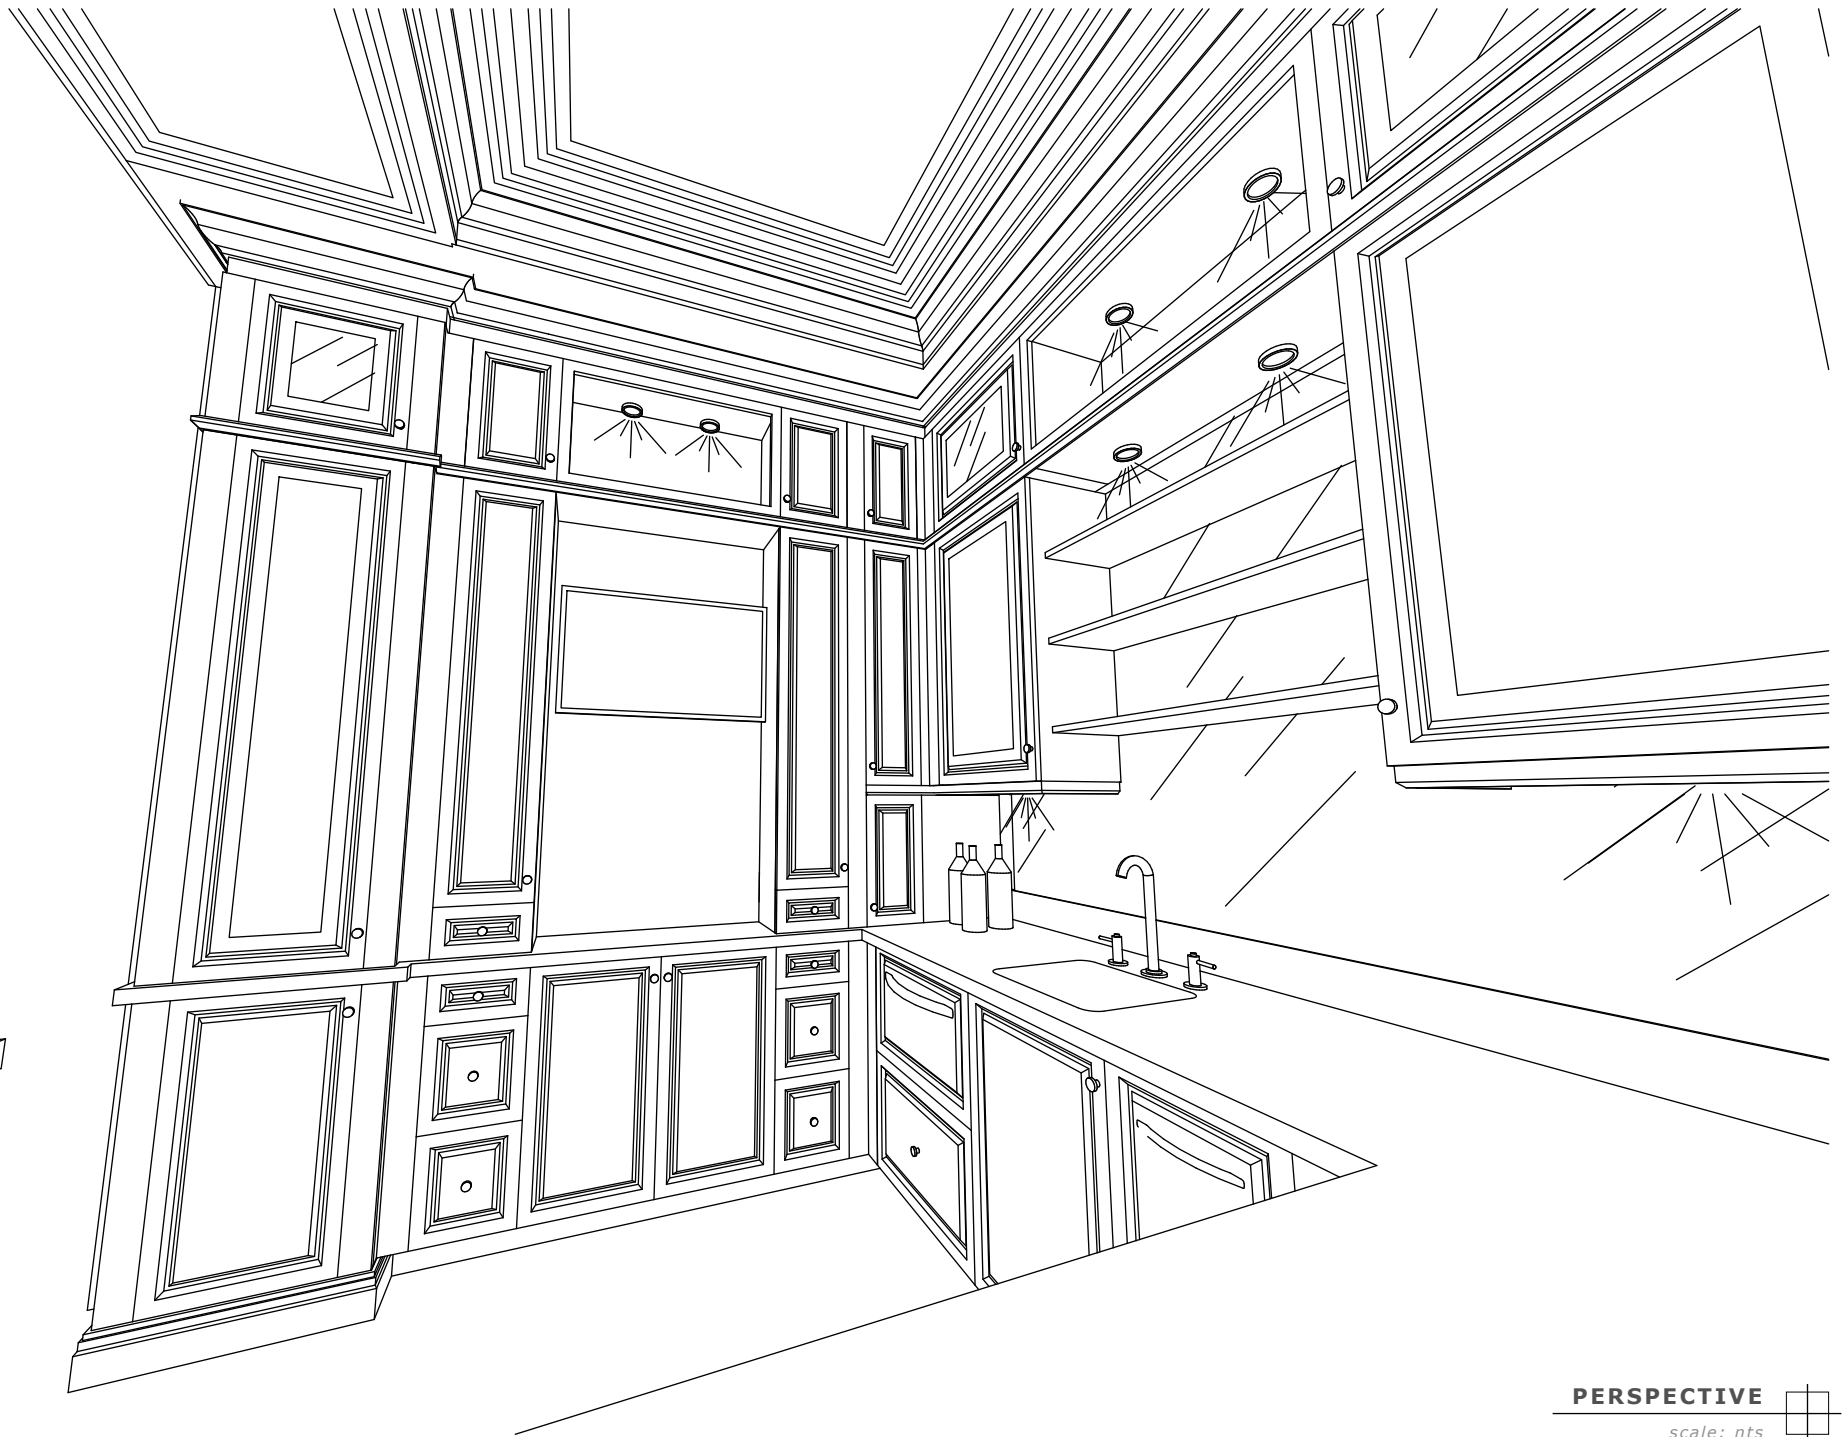

**PERSPECTIVE**   
*scale: nts*


DESIGNS BY JONATHAN  
 DRAWINGS ON DEMAND

PRIVATE RESIDENCE  
 WET BAR

NOTE: THIS DRAWING IS FOR DESIGN PURPOSES ONLY. VERIFY ALL DEVICES IN FIELD BEFORE INSTALLATION. THIS DRAWING IS NOT NECESSARILY TO SCALE. THE DESIGN, CONCEPTS, SPECIFICATIONS AND DOCUMENTS HEREIN ARE THE PROPERTY OF DESIGNS BY JONATHAN AND ARE FOR GRAPHICAL REPRESENTATION ONLY. VARIATIONS IN WOOD, COLOR, SHAPE, STYLE, AND APPLIANCES WILL VARY. NO PART THEREOF SHALL BE COPIED OR OTHERWISE DISCLOSED TO, OR USED BY OTHERS WITHOUT THE WRITTEN CONSENT OF DESIGNS BY JONATHAN UNTIL SUCH TIME AS CONTRACT BUSINESS DOCUMENTS HAVE BEEN COMPLETED BETWEEN DESIGNS BY JONATHAN AND CUSTOMER.

1	11/06/2012	ORIGINAL	SIGN
2	11/24/2012	REVS	
3	01/17/2013	CURRENT	

PERSP

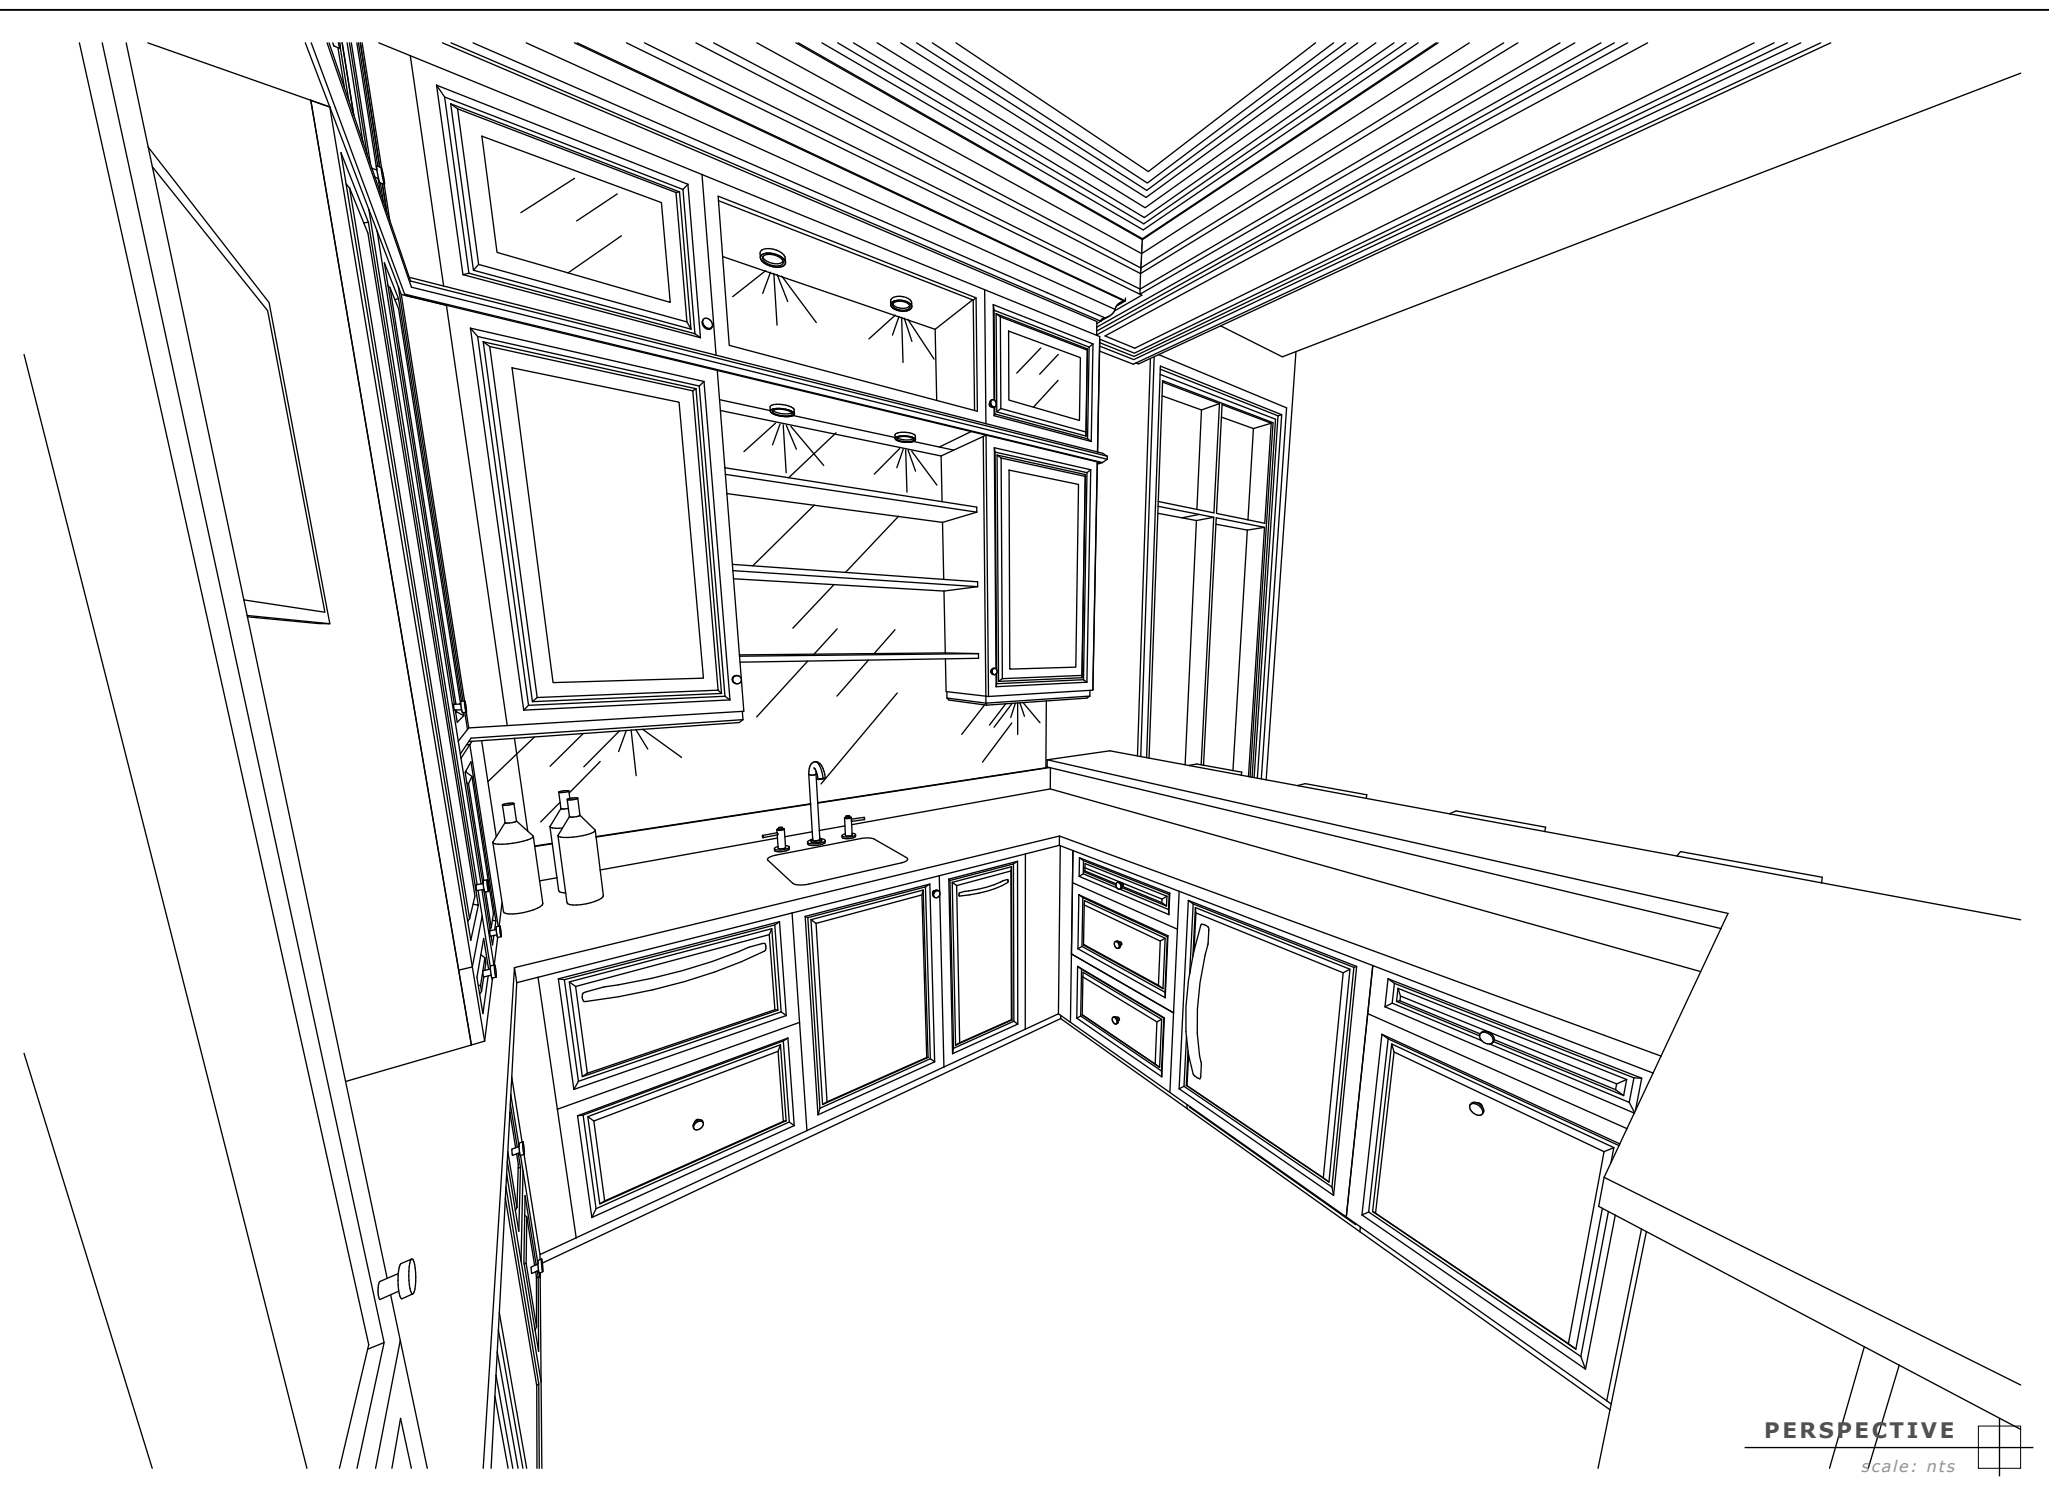

**PERSPECTIVE**  
*scale: nts*


DESIGNS BY JONATHAN  
 DRAWINGS ON DEMAND

PRIVATE RESIDENCE  
 WET BAR

NOTE: THIS DRAWING IS FOR DESIGN PURPOSES ONLY. VERIFY ALL DEVICES IN FIELD BEFORE INSTALLATION. THIS DRAWING IS NOT NECESSARILY TO SCALE. THE DESIGN, CONCEPTS, SPECIFICATIONS AND DOCUMENTS HEREIN ARE THE PROPERTY OF DESIGNS BY JONATHAN AND ARE FOR GRAPHICAL REPRESENTATION ONLY. VARIATIONS IN WOOD, COLOR, SHAPE, STYLE, AND APPLIANCES WILL VARY. NO PART THEREOF SHALL BE COPIED OR OTHERWISE DISCLOSED TO, OR USED BY OTHERS WITHOUT THE WRITTEN CONSENT OF DESIGNS BY JONATHAN UNTIL SUCH TIME AS CONTRACT BUSINESS DOCUMENTS HAVE BEEN COMPLETED BETWEEN DESIGNS BY JONATHAN AND CUSTOMER.

1	11/06/2012	ORIGINAL	SIGN
2	11/24/2012	REVS	
3	01/17/2013	CURRENT	

PERSP

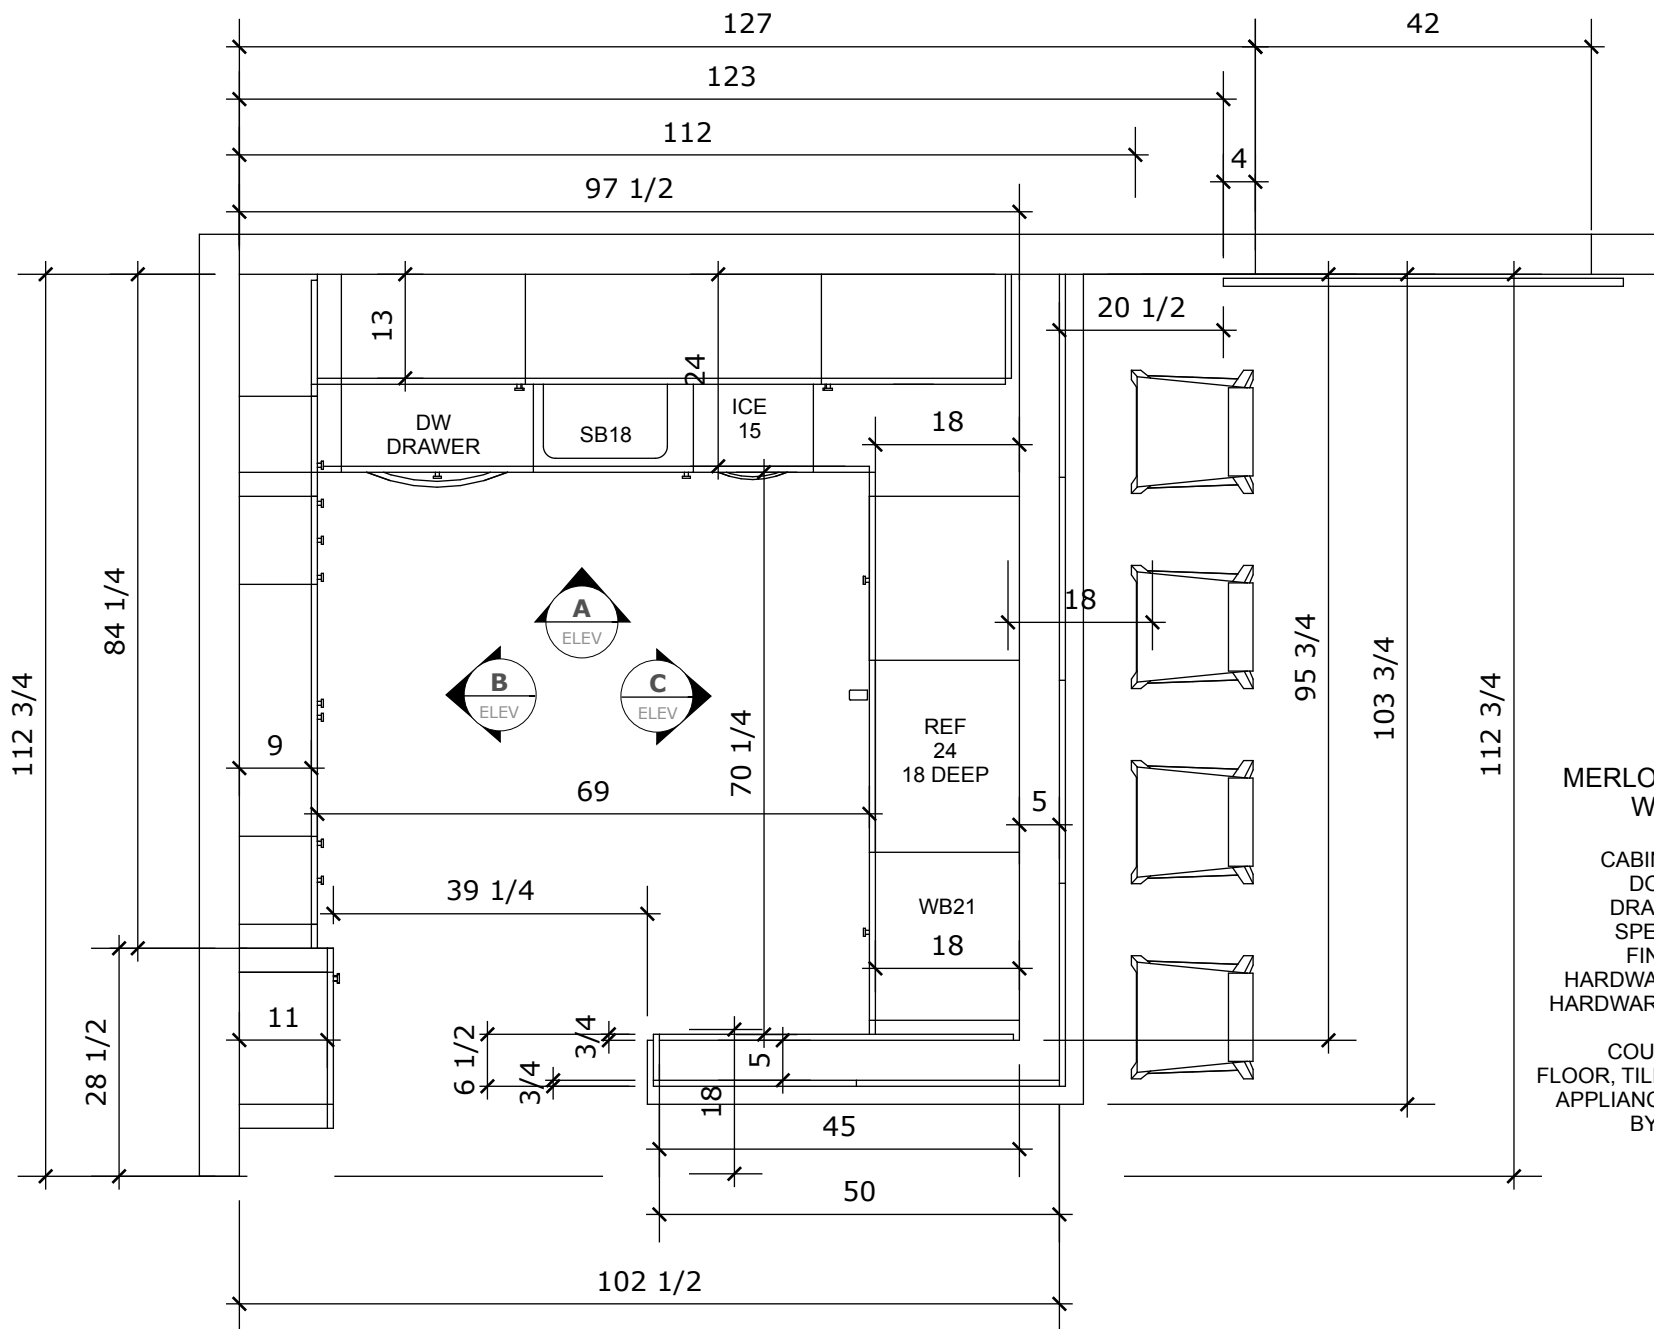

**MERLO RESIDENCE  
WET BAR**

CABINETS - TBD  
DOOR - TBD  
DRAWERS - TBD  
SPECIES - TBD  
FINISH - TBD  
HARDWARE DOOR - TBD  
HARDWARE DRAWER - TBD

COUNTERTOPS,  
FLOOR, TILE, ELEC, LIGHTING  
APPLIANCES & PLUMBING  
BY OTHERS

**FLOOR PLAN**   
scale: 1/2"


DESIGNS BY JONATHAN  
DRAWINGS ON DEMAND

PRIVATE RESIDENCE  
WET BAR

NOTE: THIS DRAWING IS FOR DESIGN PURPOSES ONLY. VERIFY ALL DEVICES IN FIELD BEFORE INSTALLATION. THIS DRAWING IS NOT NECESSARILY TO SCALE. THE DESIGN, CONCEPTS, SPECIFICATIONS AND DOCUMENTS HEREIN ARE THE PROPERTY OF DESIGNS BY JONATHAN AND ARE FOR GRAPHICAL REPRESENTATION ONLY. VARIATIONS IN WOOD, COLOR, SHAPE, STYLE, AND APPLIANCES WILL VARY. NO PART THEREOF SHALL BE COPIED OR OTHERWISE DISCLOSED TO, OR USED BY OTHERS WITHOUT THE WRITTEN CONSENT OF DESIGNS BY JONATHAN UNTIL SUCH TIME AS CONTRACT BUSINESS DOCUMENTS HAVE BEEN COMPLETED BETWEEN DESIGNS BY JONATHAN AND CUSTOMER.

1	11/06/2012	ORIGINAL	SIGN
2	11/24/2012	REVS	
3	01/17/2013	CURRENT	

FLOOR A

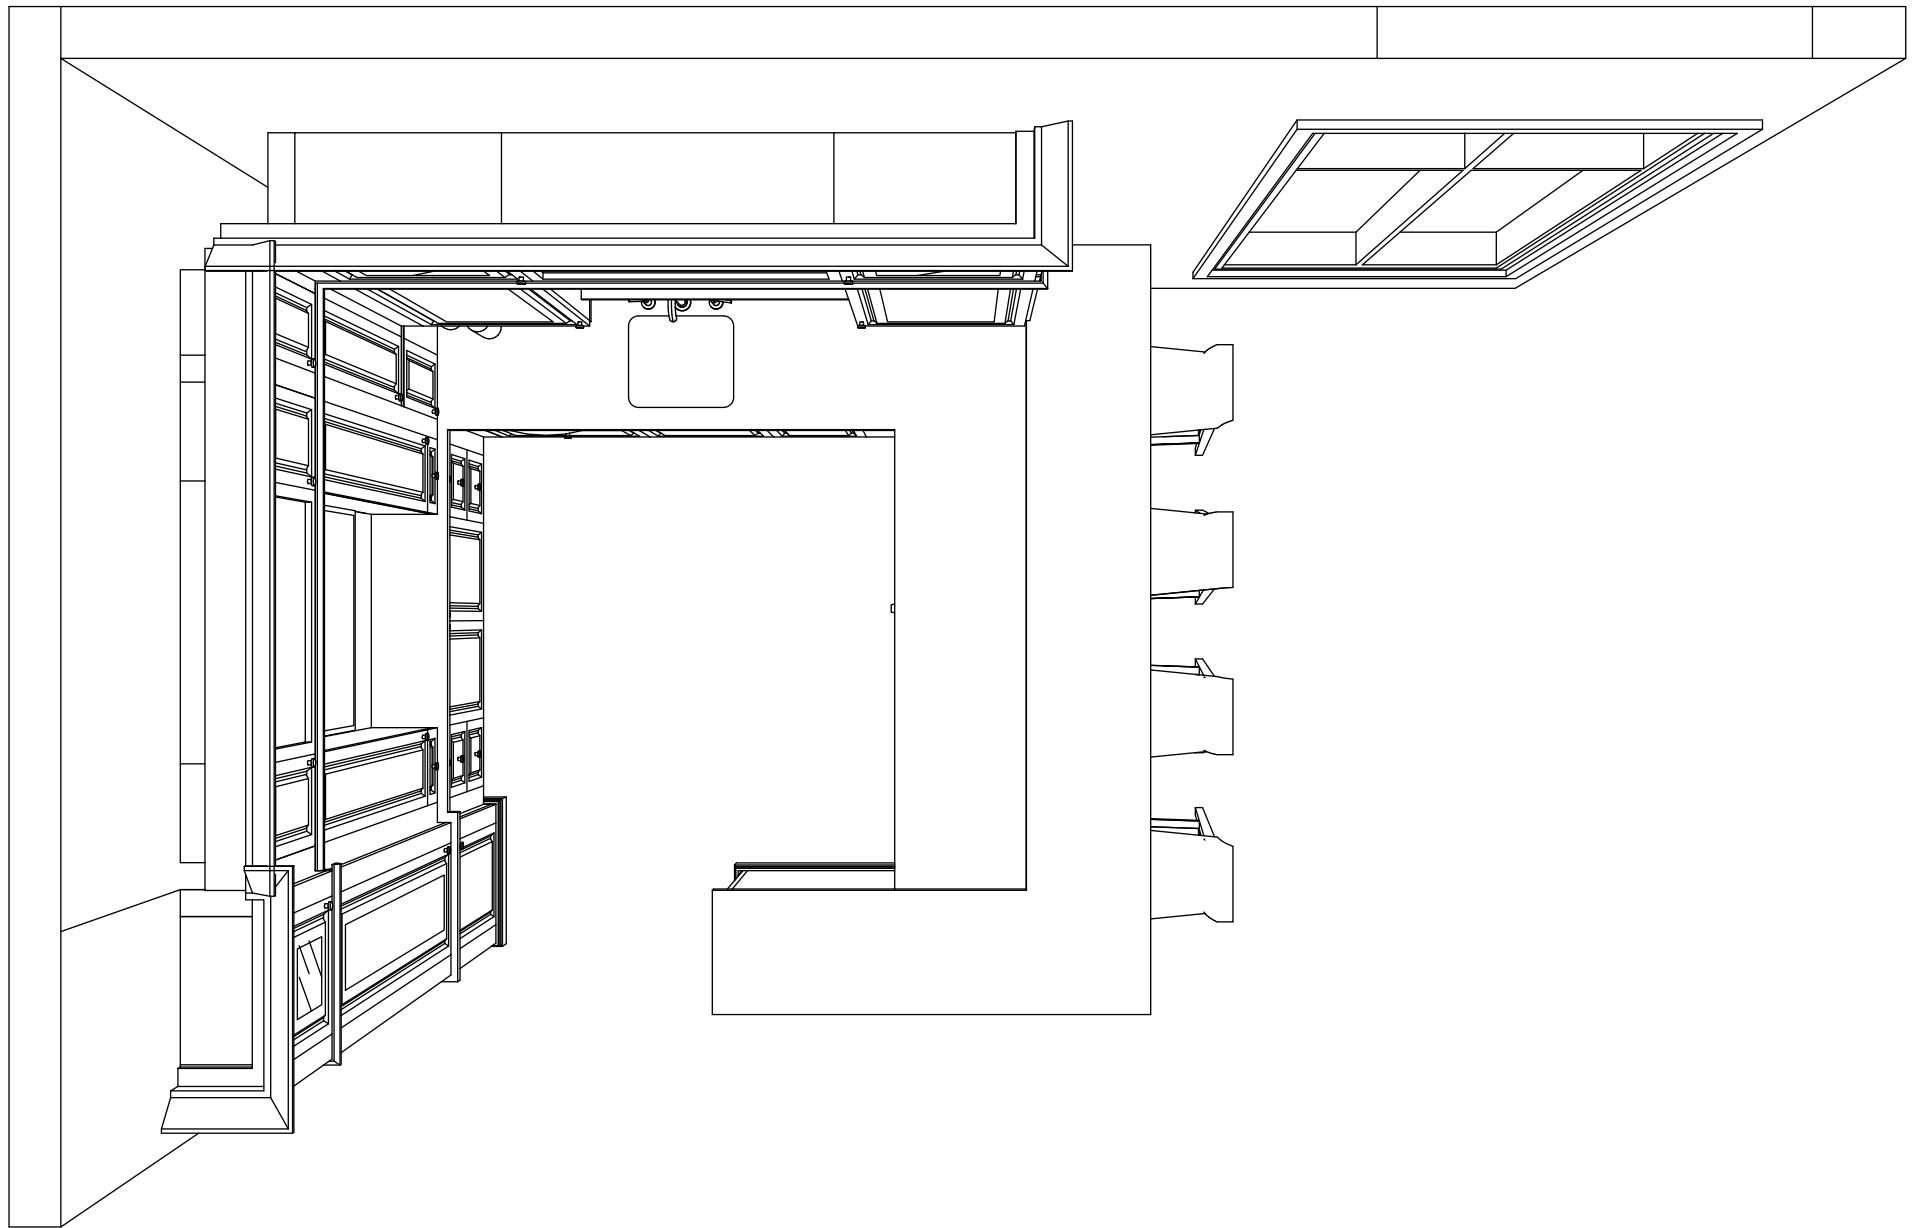

**FLOOR PLAN**   
*scale: nts*

DESIGNS BY JONATHAN  
 DRAWINGS ON DEMAND

PRIVATE RESIDENCE  
 WET BAR


NOTE: THIS DRAWING IS FOR DESIGN PURPOSES ONLY. VERIFY ALL DEVICES IN FIELD BEFORE INSTALLATION. THIS DRAWING IS NOT NECESSARILY TO SCALE. THE DESIGN, CONCEPTS, SPECIFICATIONS AND DOCUMENTS HEREIN ARE THE PROPERTY OF DESIGNS BY JONATHAN AND ARE FOR GRAPHICAL REPRESENTATION ONLY. VARIATIONS IN WOOD, COLOR, SHAPE, STYLE, AND APPLIANCES WILL VARY. NO PART THEREOF SHALL BE COPIED OR OTHERWISE DISCLOSED TO, OR USED BY OTHERS WITHOUT THE WRITTEN CONSENT OF DESIGNS BY JONATHAN UNTIL SUCH TIME AS CONTRACT BUSINESS DOCUMENTS HAVE BEEN COMPLETED BETWEEN DESIGNS BY JONATHAN AND CUSTOMER.

1	11/06/2012	ORIGINAL	SIGN
2	11/24/2012	REVS	
3	01/17/2013	CURRENT	

FLOOR B





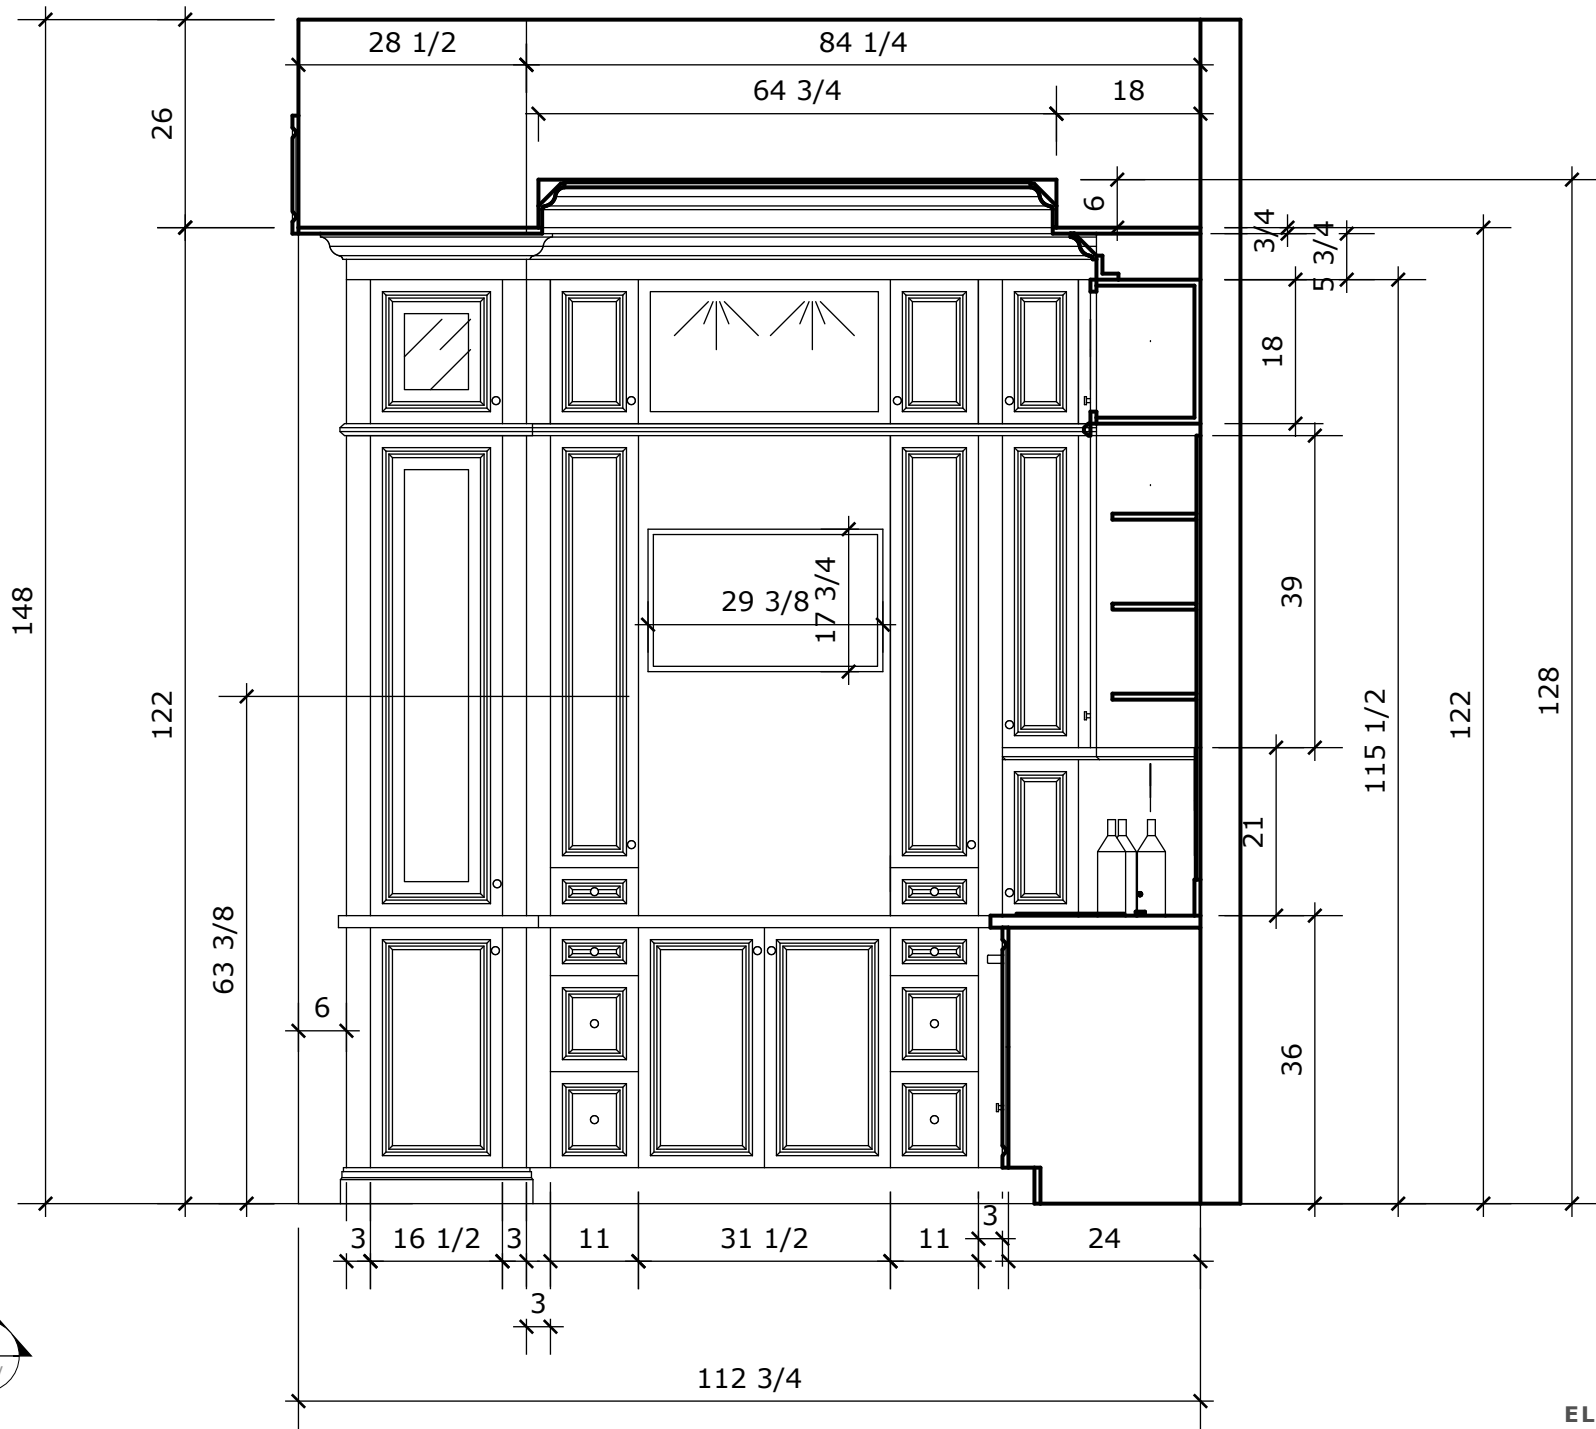

**ELEVATION**

scale: 1/2"

DESIGNS BY JONATHAN  
DRAWINGS ON DEMAND

PRIVATE RESIDENCE  
WET BAR

NOTE: THIS DRAWING IS FOR DESIGN PURPOSES ONLY. VERIFY ALL DEVICES IN FIELD BEFORE INSTALLATION. THIS DRAWING IS NOT NECESSARILY TO SCALE. THE DESIGN, CONCEPTS, SPECIFICATIONS AND DOCUMENTS HEREIN ARE THE PROPERTY OF DESIGNS BY JONATHAN AND ARE FOR GRAPHICAL REPRESENTATION ONLY. VARIATIONS IN WOOD, COLOR, SHAPE, STYLE, AND APPLIANCES WILL VARY. NO PART THEREOF SHALL BE COPIED OR OTHERWISE DISCLOSED TO, OR USED BY OTHERS WITHOUT THE WRITTEN CONSENT OF DESIGNS BY JONATHAN UNTIL SUCH TIME AS CONTRACT BUSINESS DOCUMENTS HAVE BEEN COMPLETED BETWEEN DESIGNS BY JONATHAN AND CUSTOMER.

1	11/06/2012	ORIGINAL	SIGN
2	11/24/2012	REVS	
3	01/17/2013	CURRENT	

ELEV B

