



PERSPECTIVE **A**  
*scale:nts*

1	04/12/2012	ORIGINAL	DATE & SIGNATURE	
2				






PERSPECTIVE **B**  
*scale:nts*

1	04/12/2012	ORIGINAL	DATE & SIGNATURE	
2				



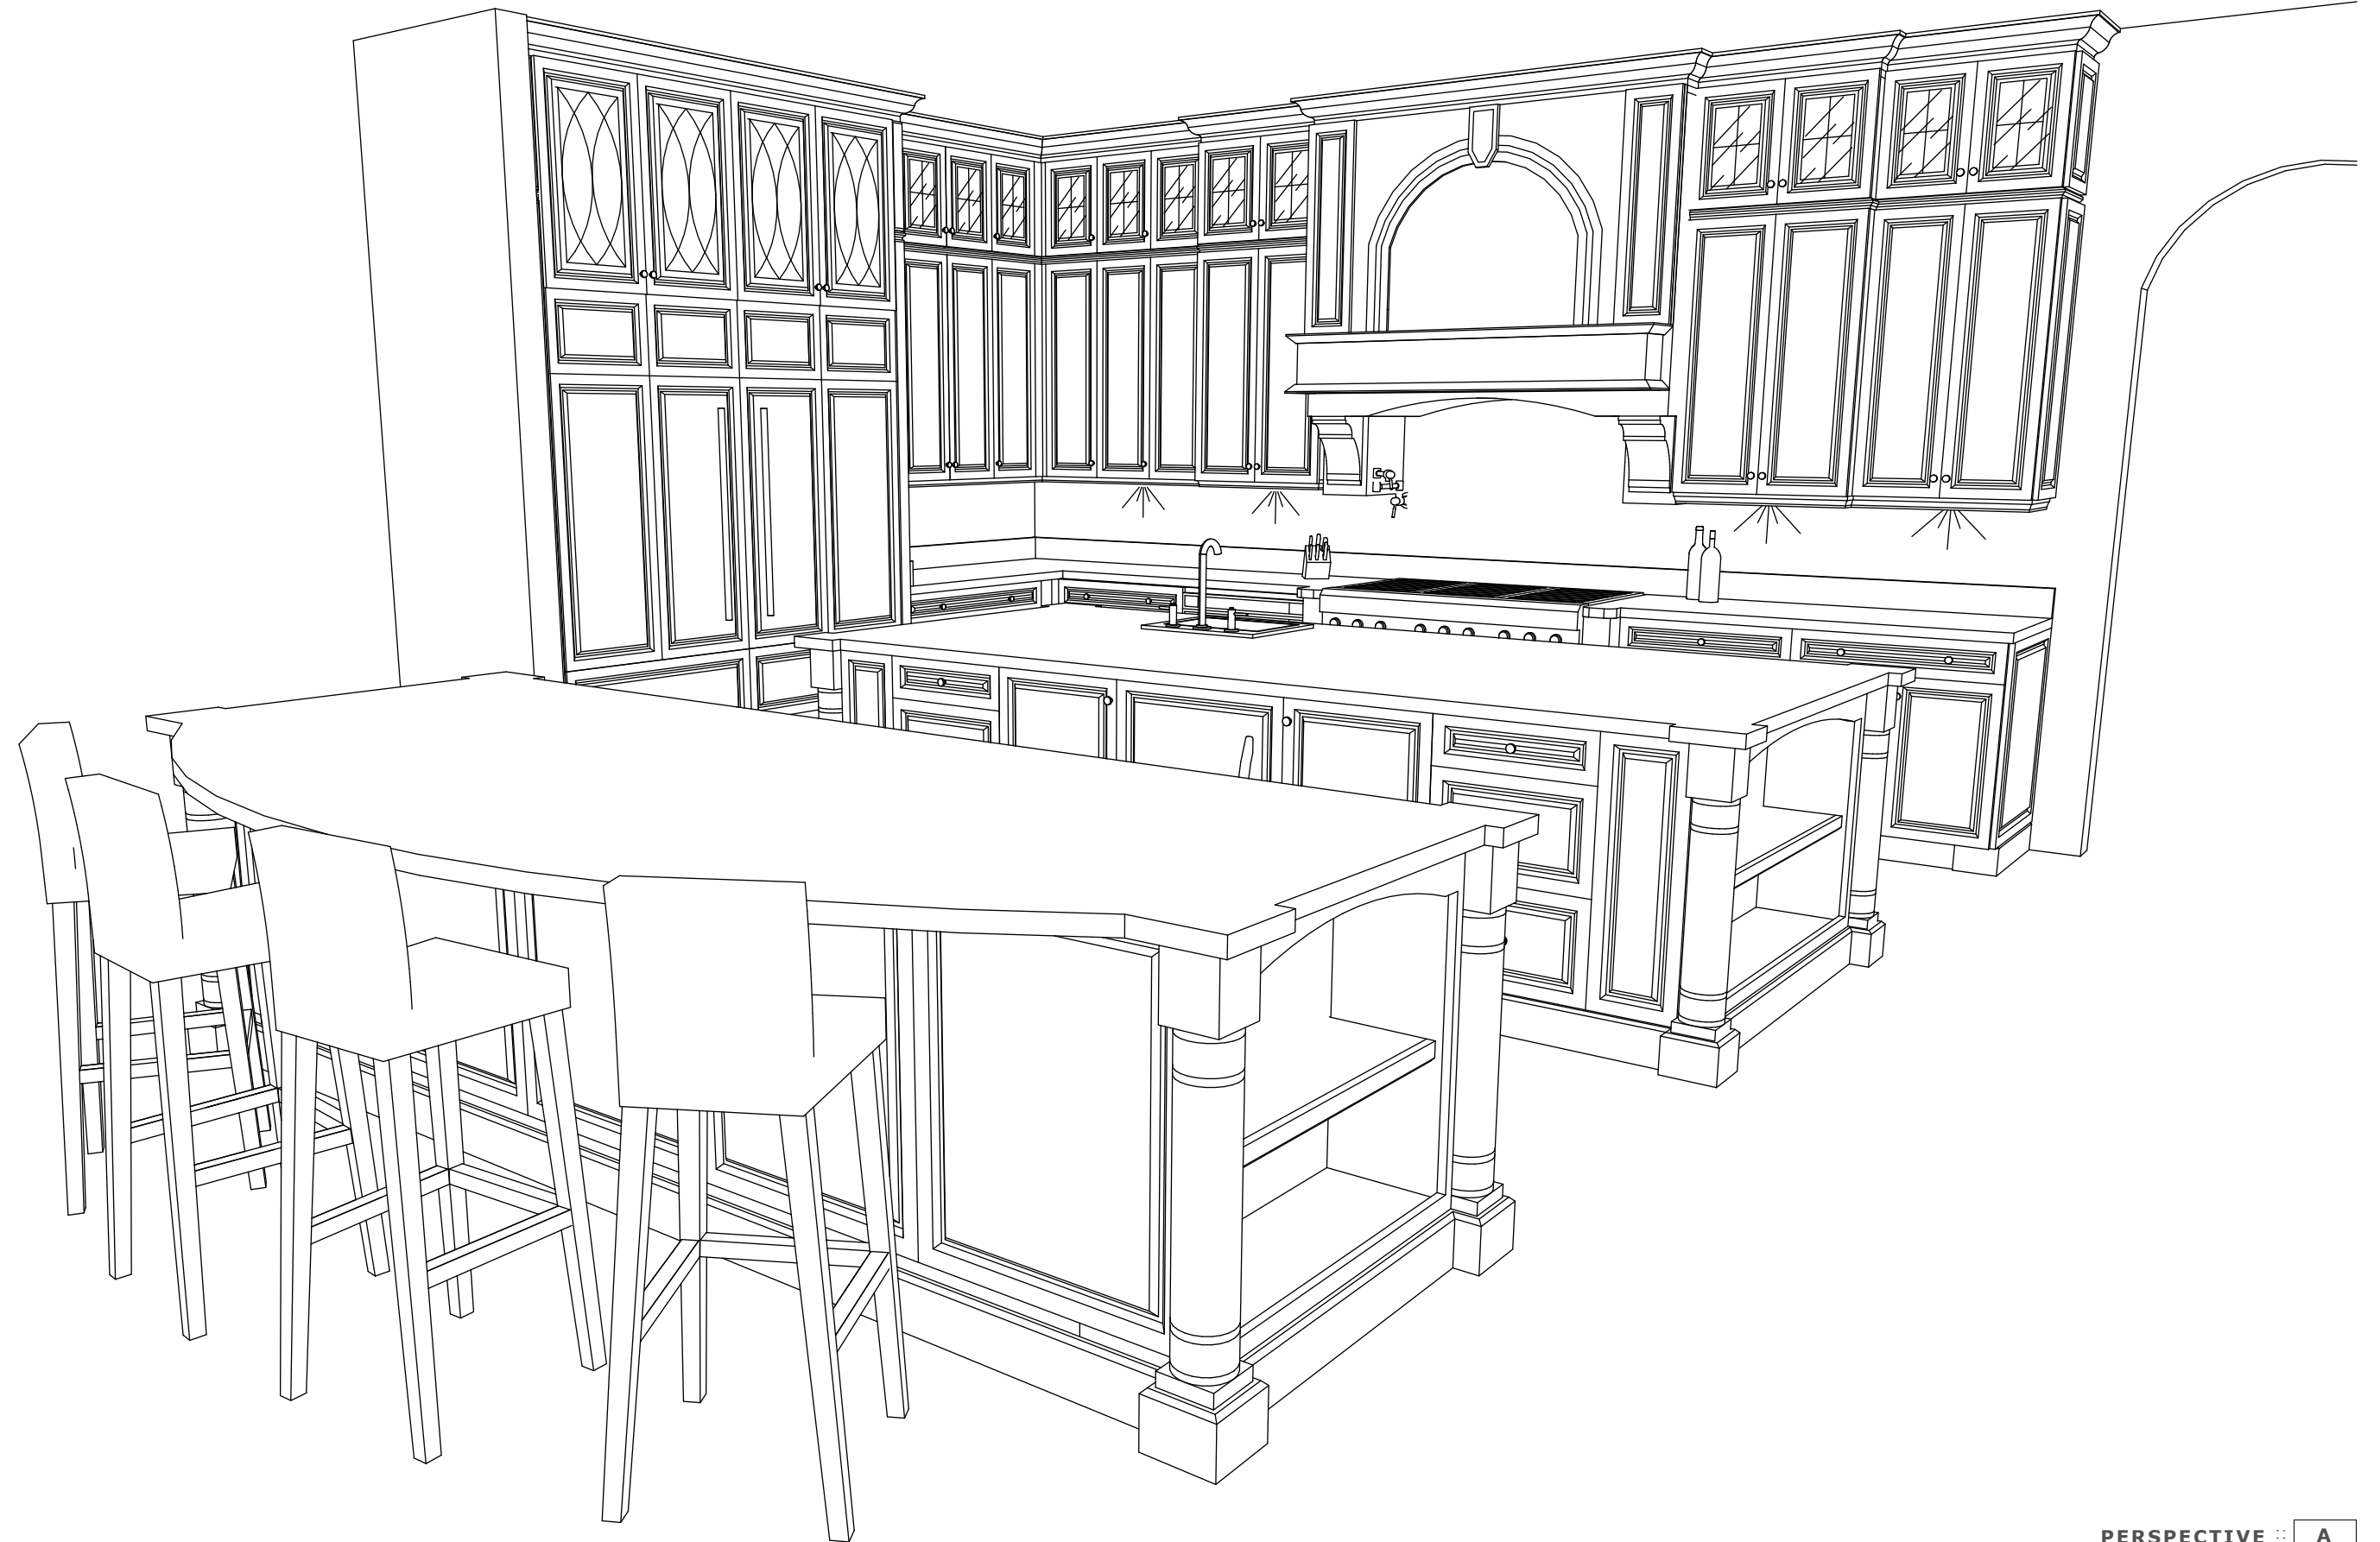

PERSPECTIVE :: A  
 scale:nts

1	04/12/2012	ORIGINAL	DATE & SIGNATURE	
2				



**PERSPECTIVE :: B**  
*scale:nts*

1	04/12/2012	ORIGINAL	DATE & SIGNATURE	
2				



**PERSPECTIVE :: C**  
*scale:nts*

1	04/12/2012	ORIGINAL	DATE & SIGNATURE	
2				





PERSPECTIVE :: F  
 scale:nts

1	04/12/2012	ORIGINAL	DATE & SIGNATURE	
2				



PERSPECTIVE :: E  
 scale:nts

1	04/12/2012	ORIGINAL	DATE & SIGNATURE		
2					




PERSPECTIVE :: D  
 scale:nts

1	04/12/2012	ORIGINAL	DATE & SIGNATURE		
2					



PRIVATE RESIDENCE  
KITCHEN

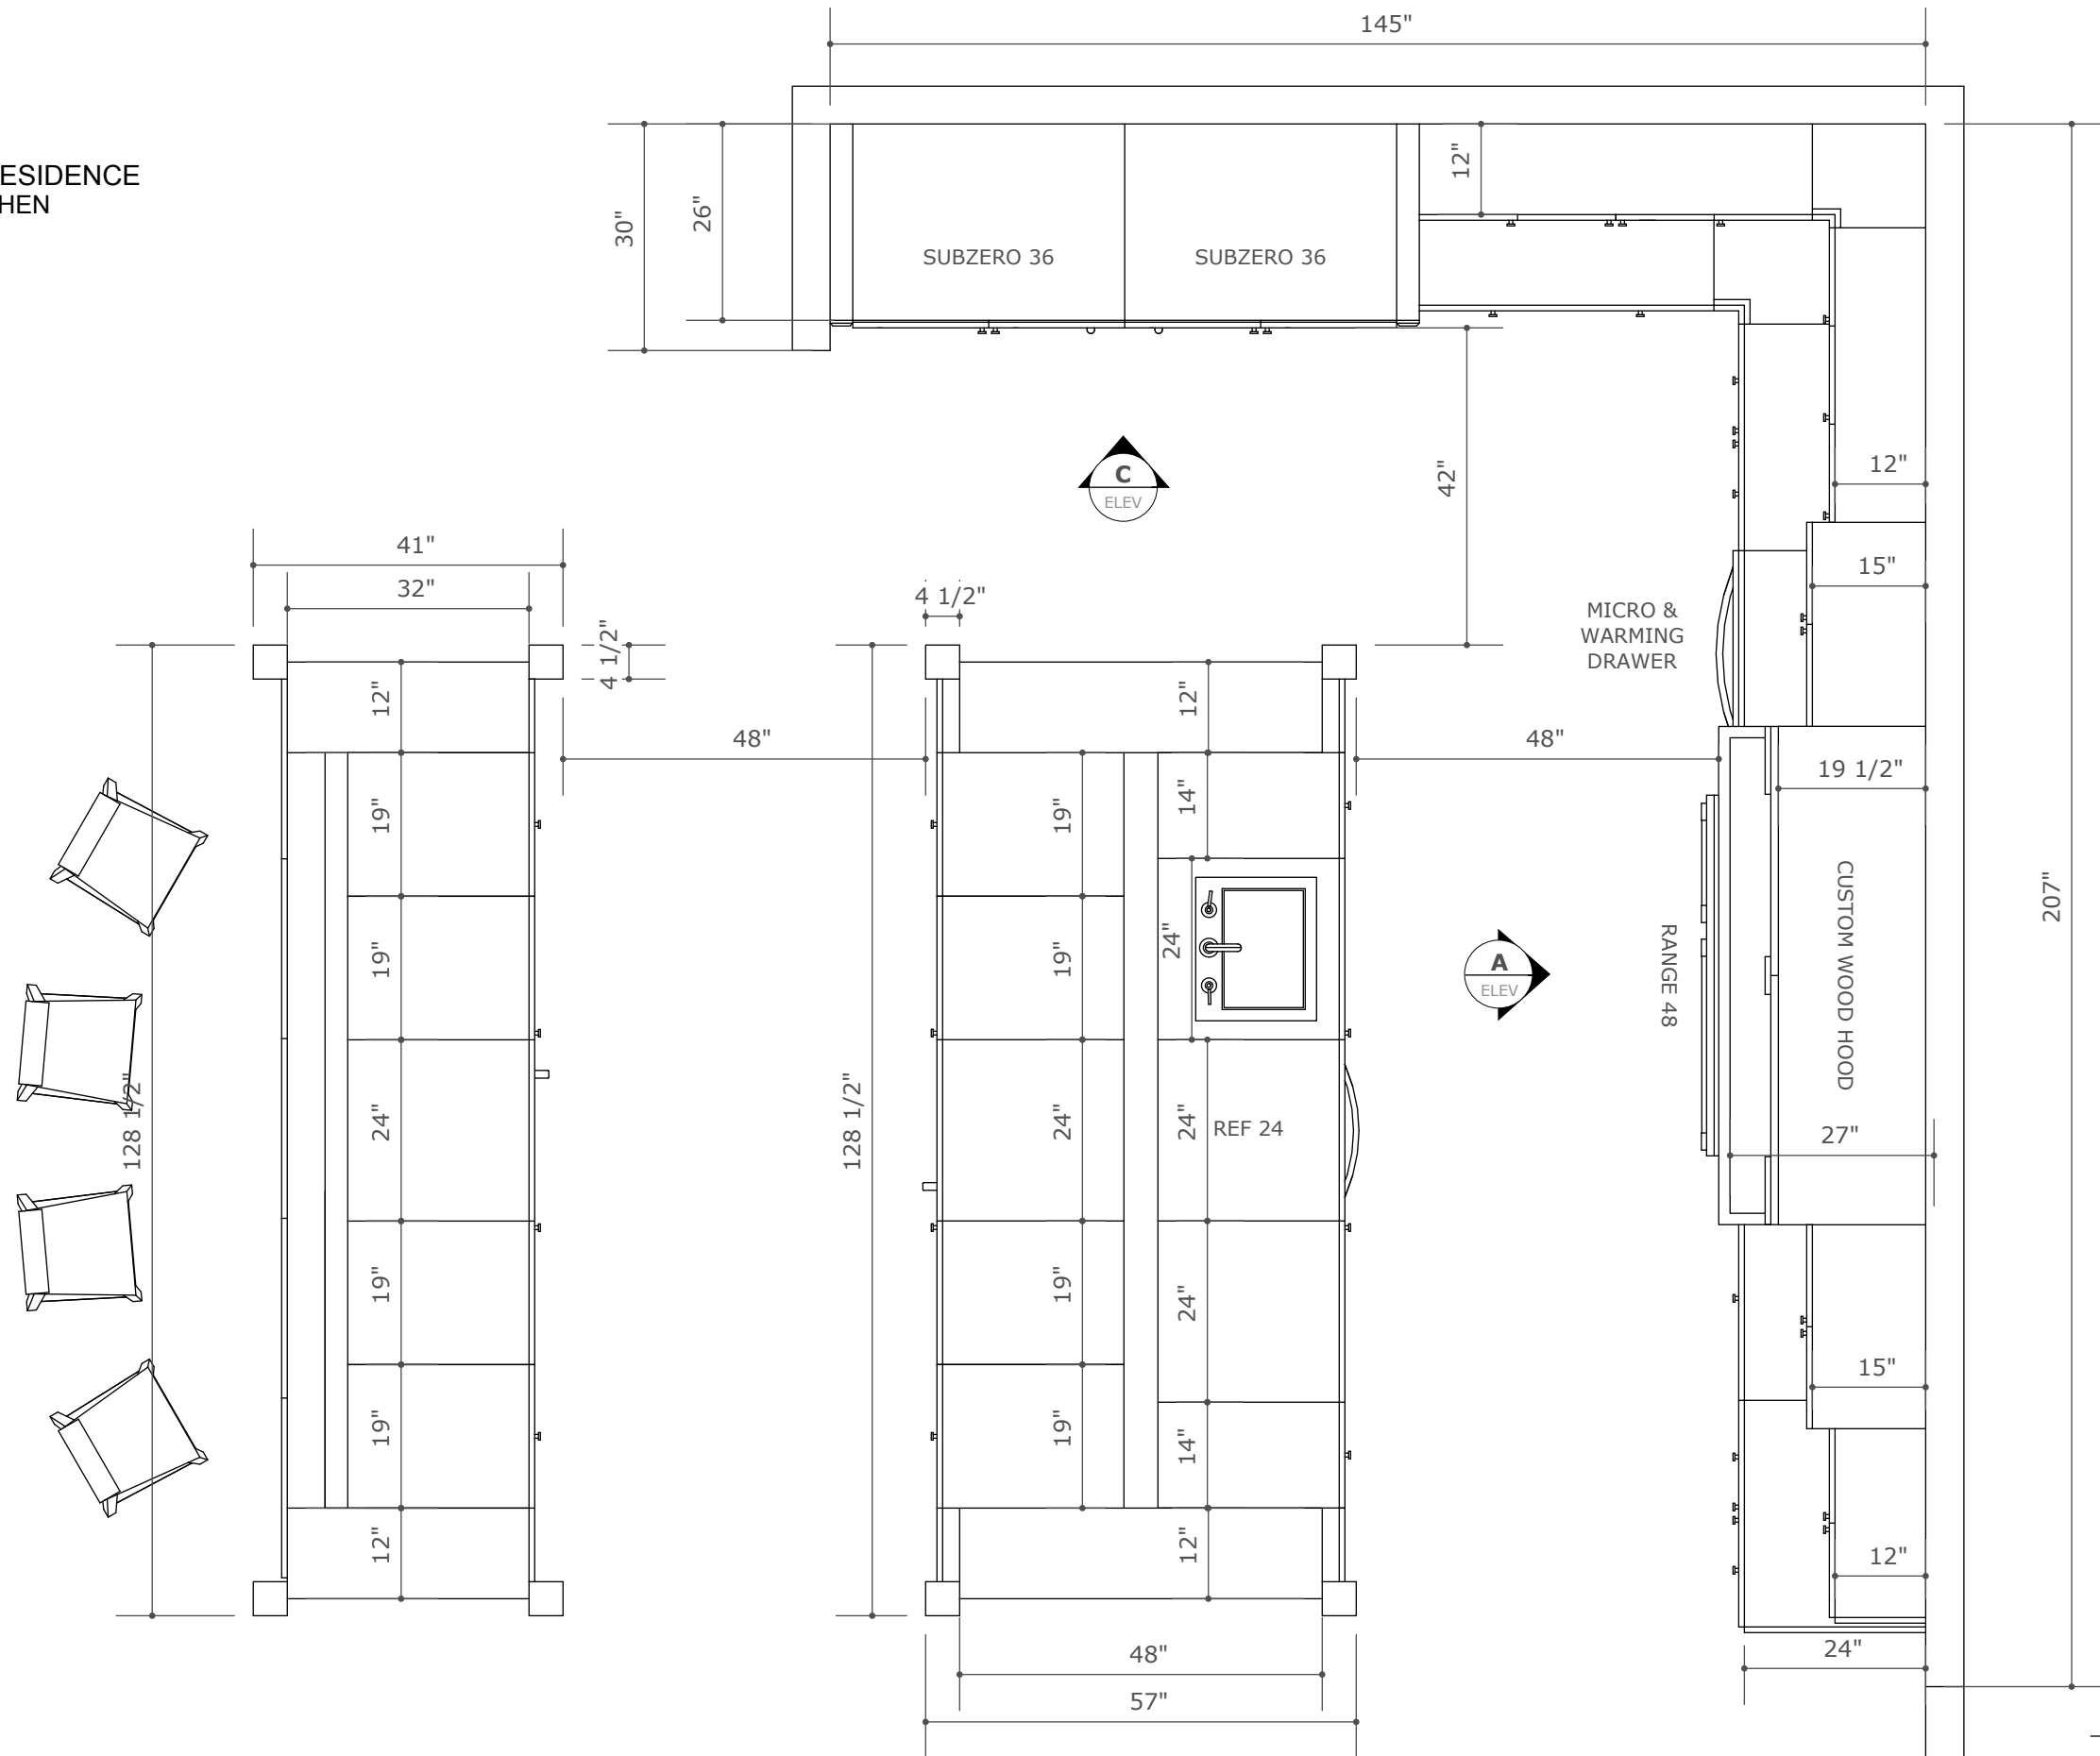


FLOOR PLAN :: A  
scale: 1/2"

1	04/12/2012	ORIGINAL	DATE & SIGNATURE	
2				



PRIVATE RESIDENCE  
KITCHEN

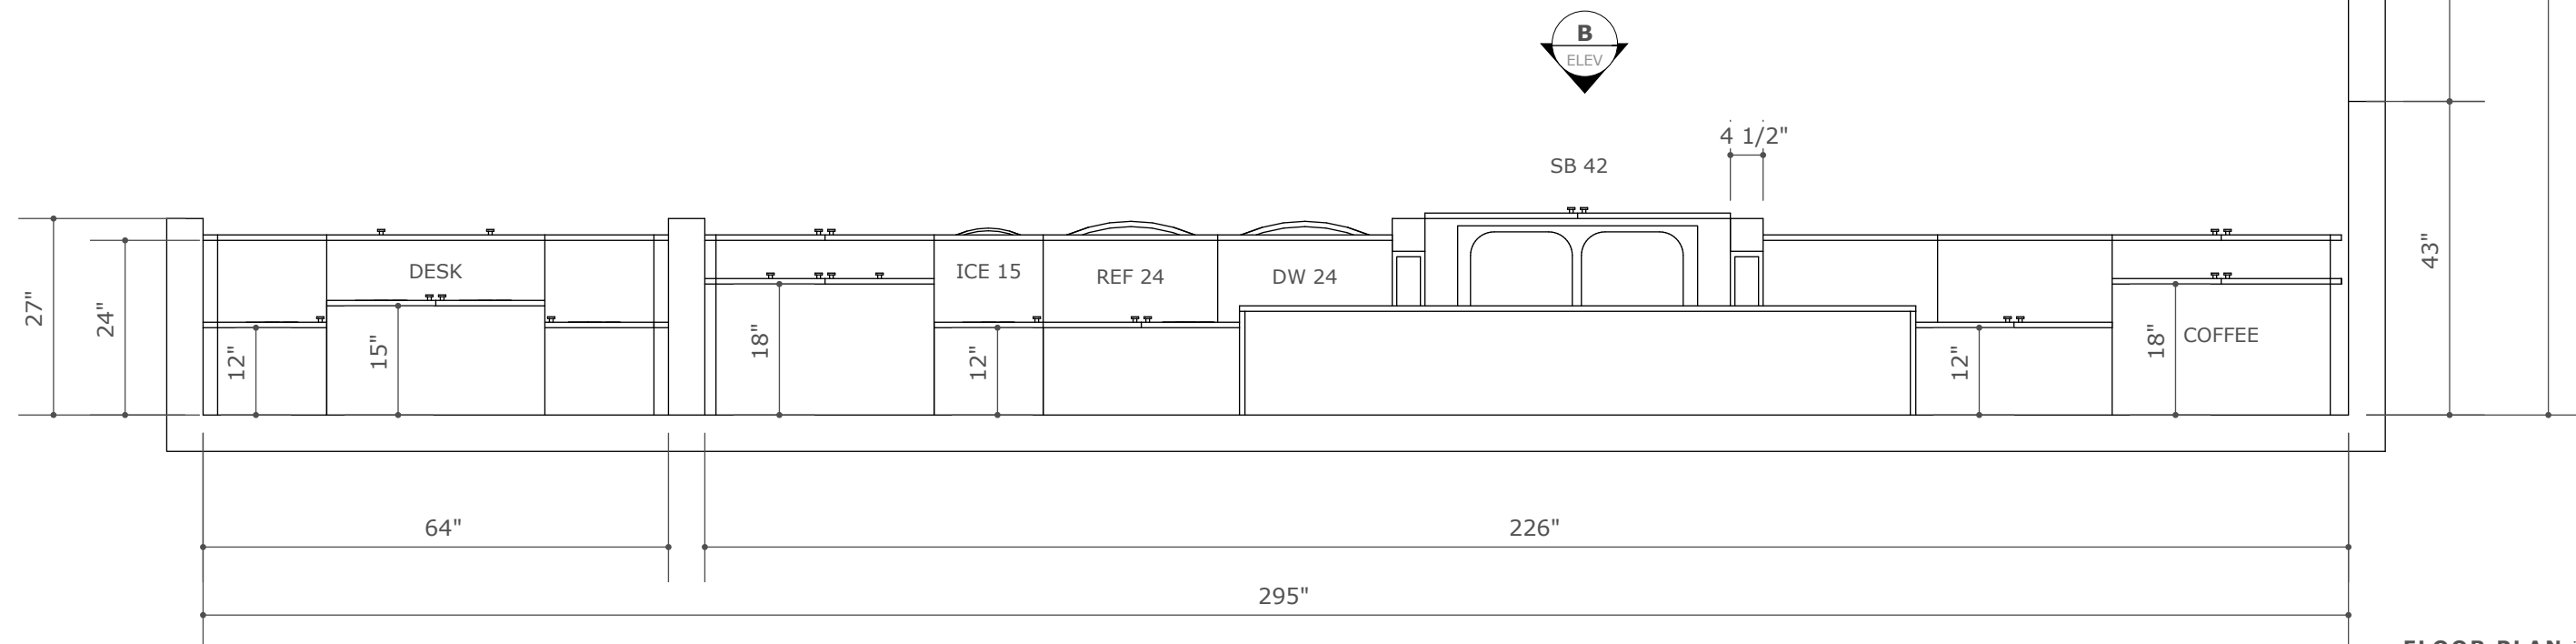


**B**  
ELEV

SB 42

4 1/2"


FLOOR PLAN :: **B**  
scale: 1/2"



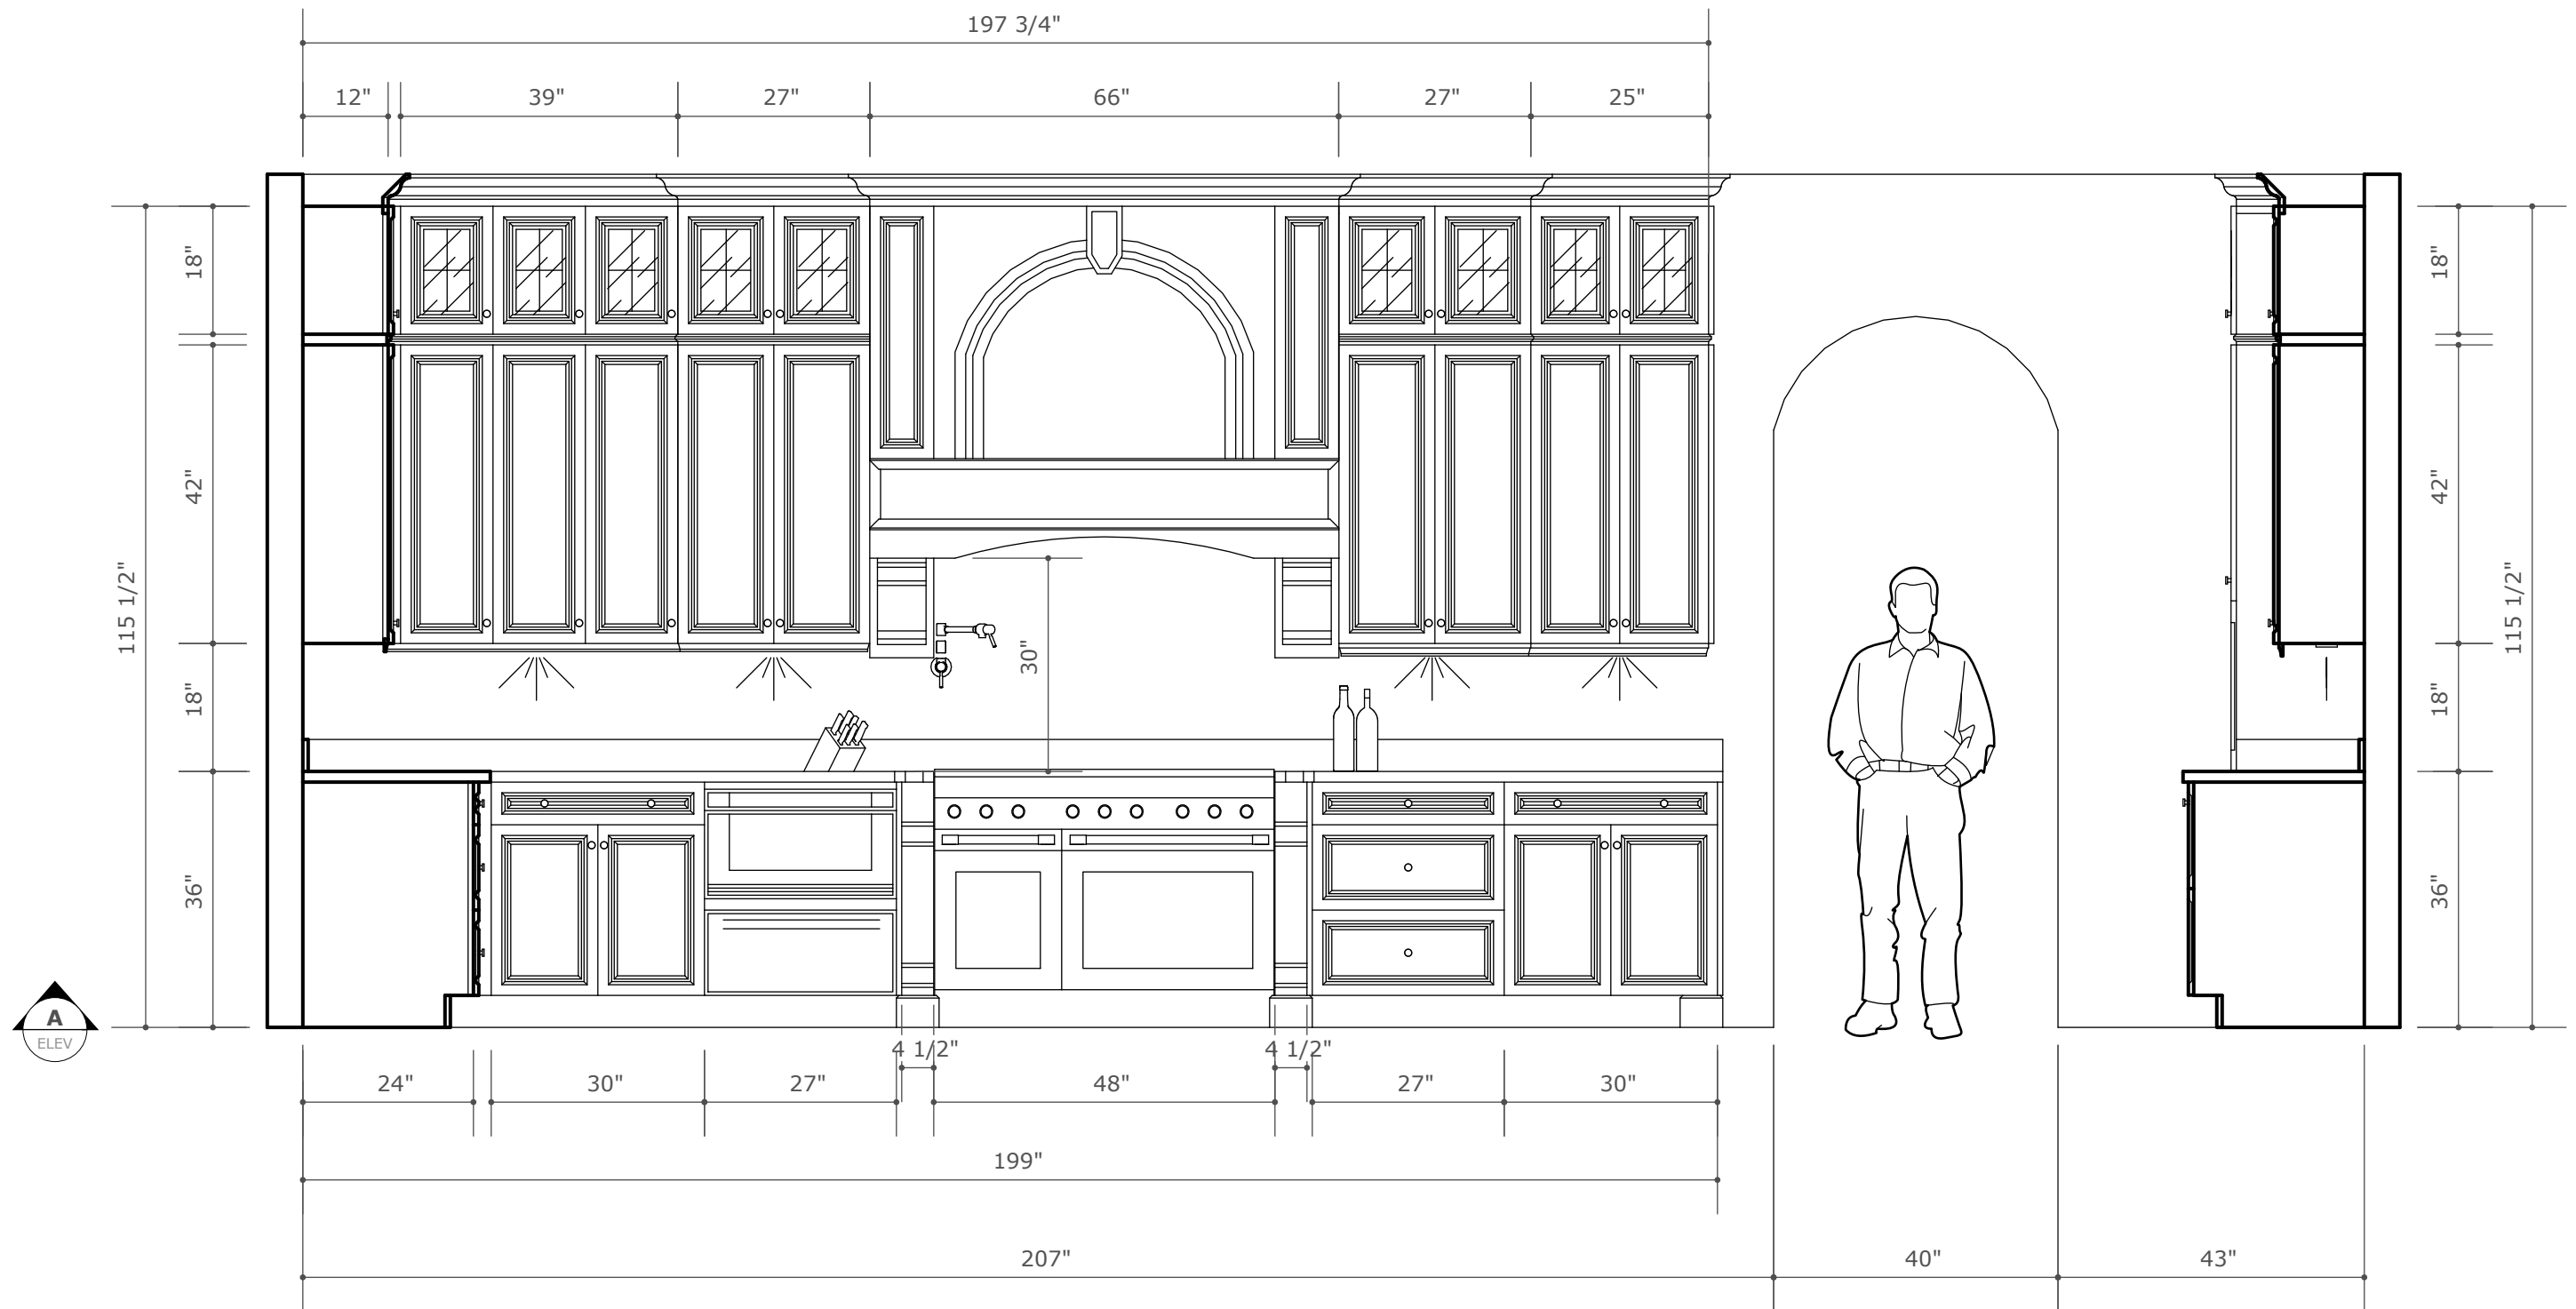


**A**  
 ELEV



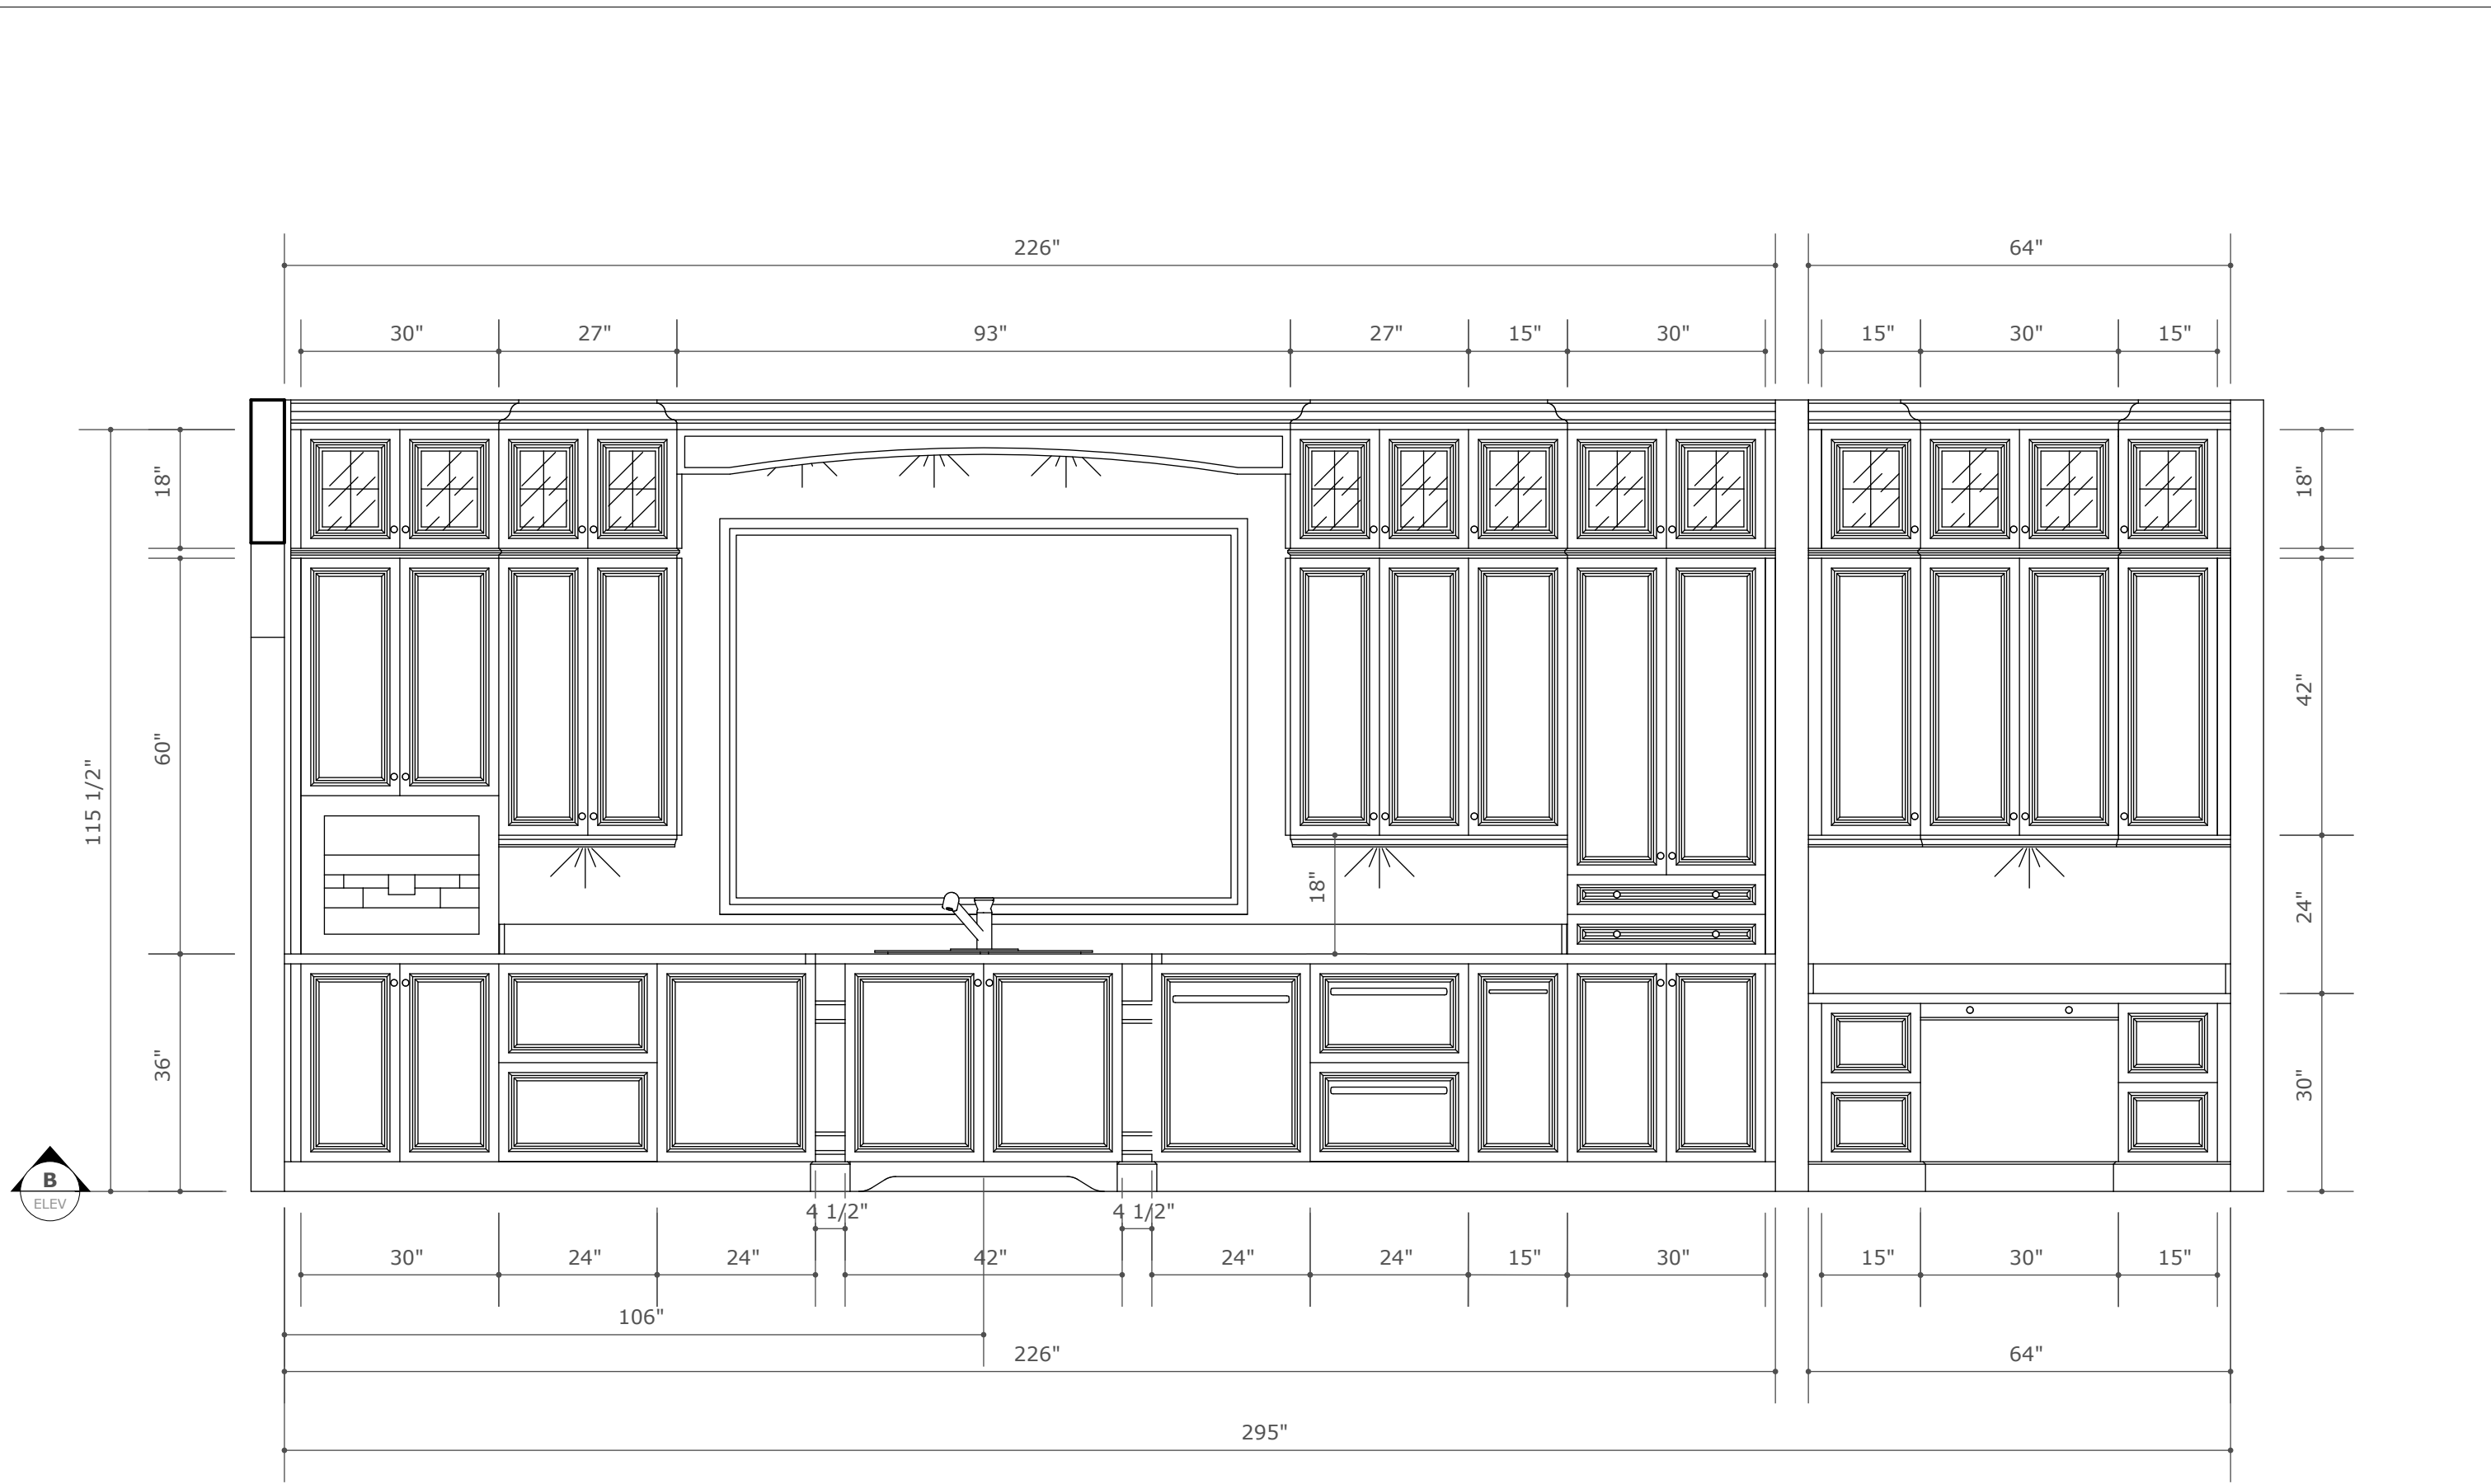

**B**  
ELEV

**ELEVATION PLAN :: B**  
scale: 1/2"

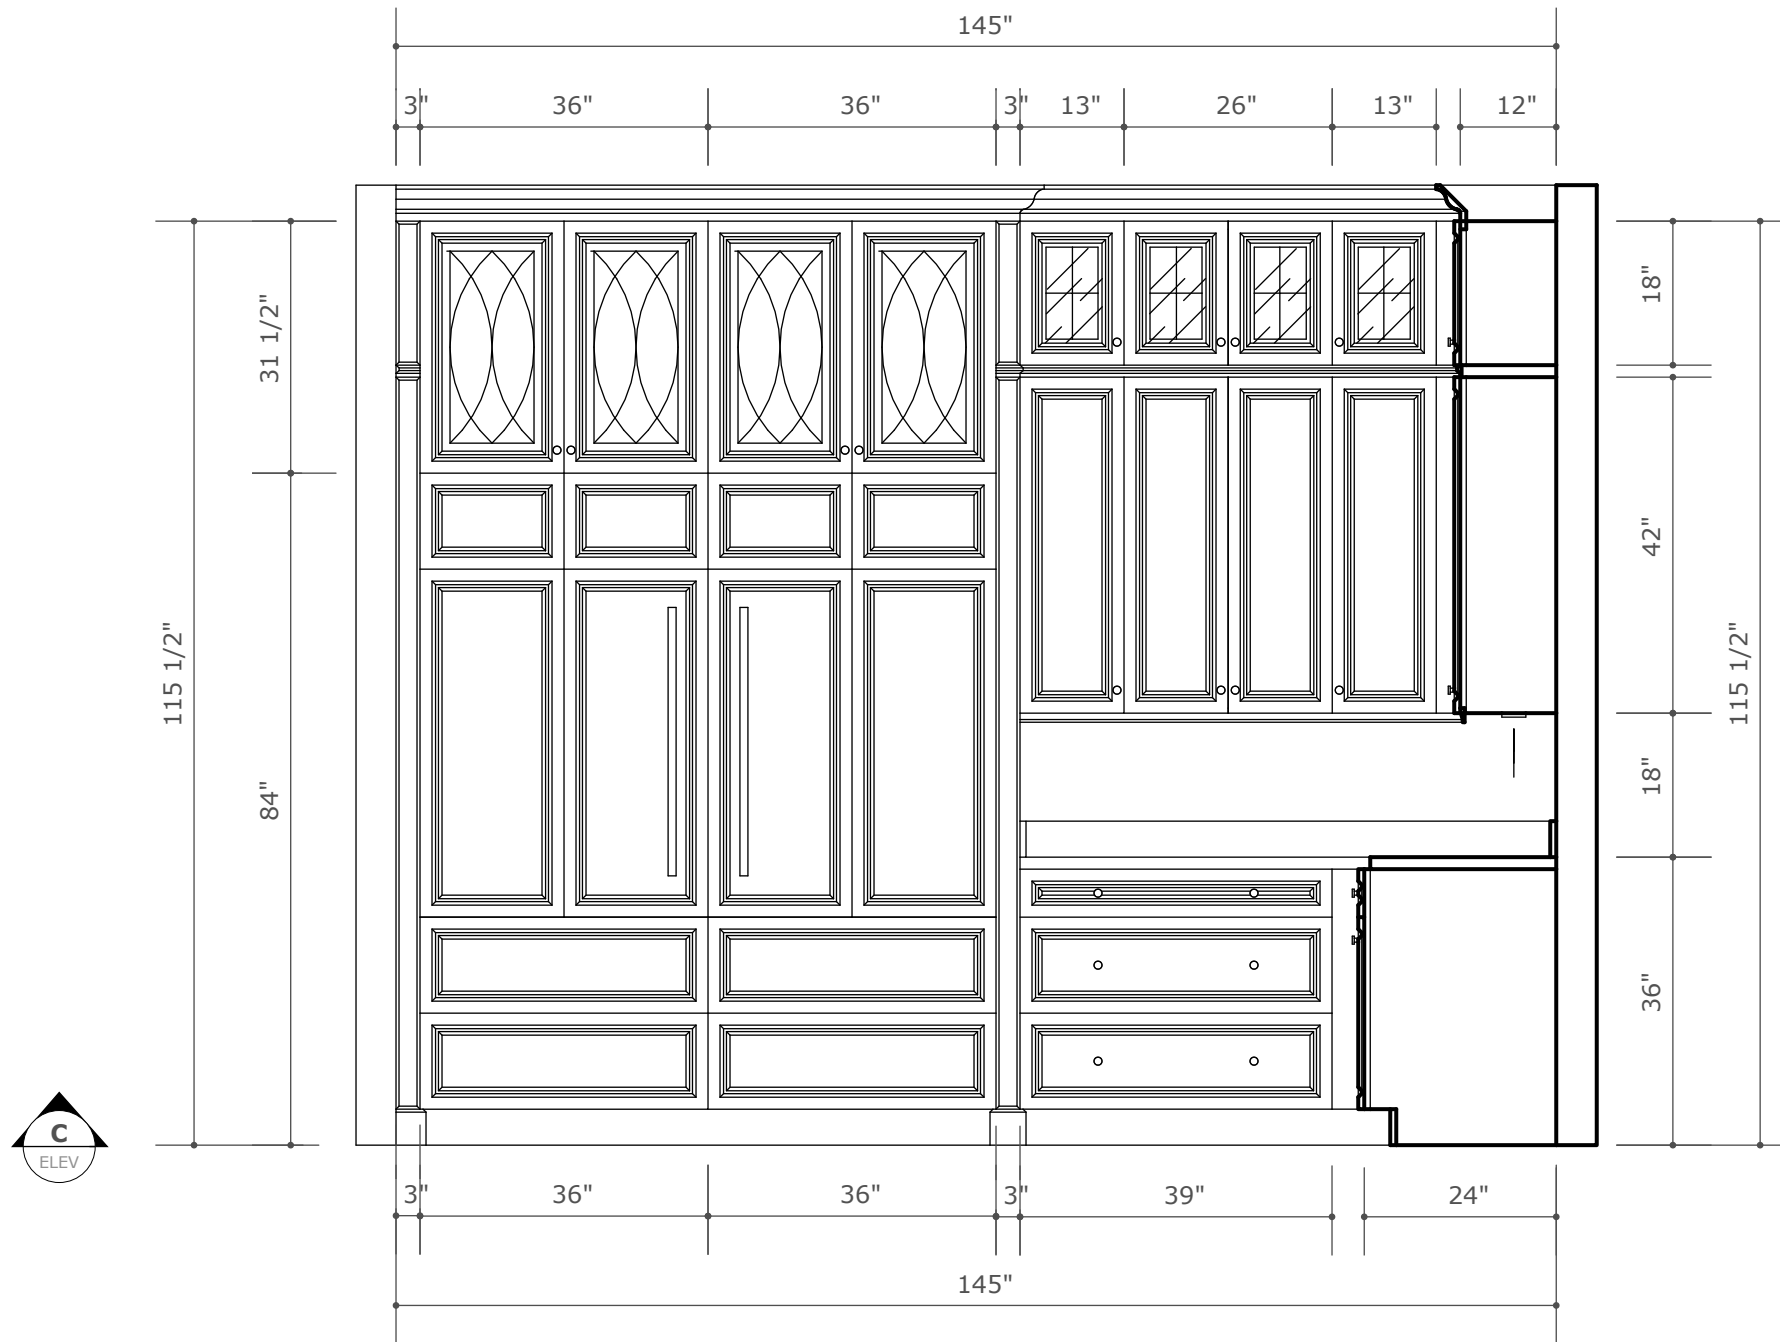

**ELEVATION PLAN :: C**  
*scale: 1/2"*