


CREDITS:  
 DESIGN - JONATHAN & TODD G. TWD  
 DRAWINGS - JONATHAN  
 BUILDER / REMODELER - GULF SHORE HOMES NAPLES FL  
 INTERIOR DESIGN - PEGGY O  
 PRODUCT / SUPPLIER - WOODMODE FROM TRADEWIND DESIGNS

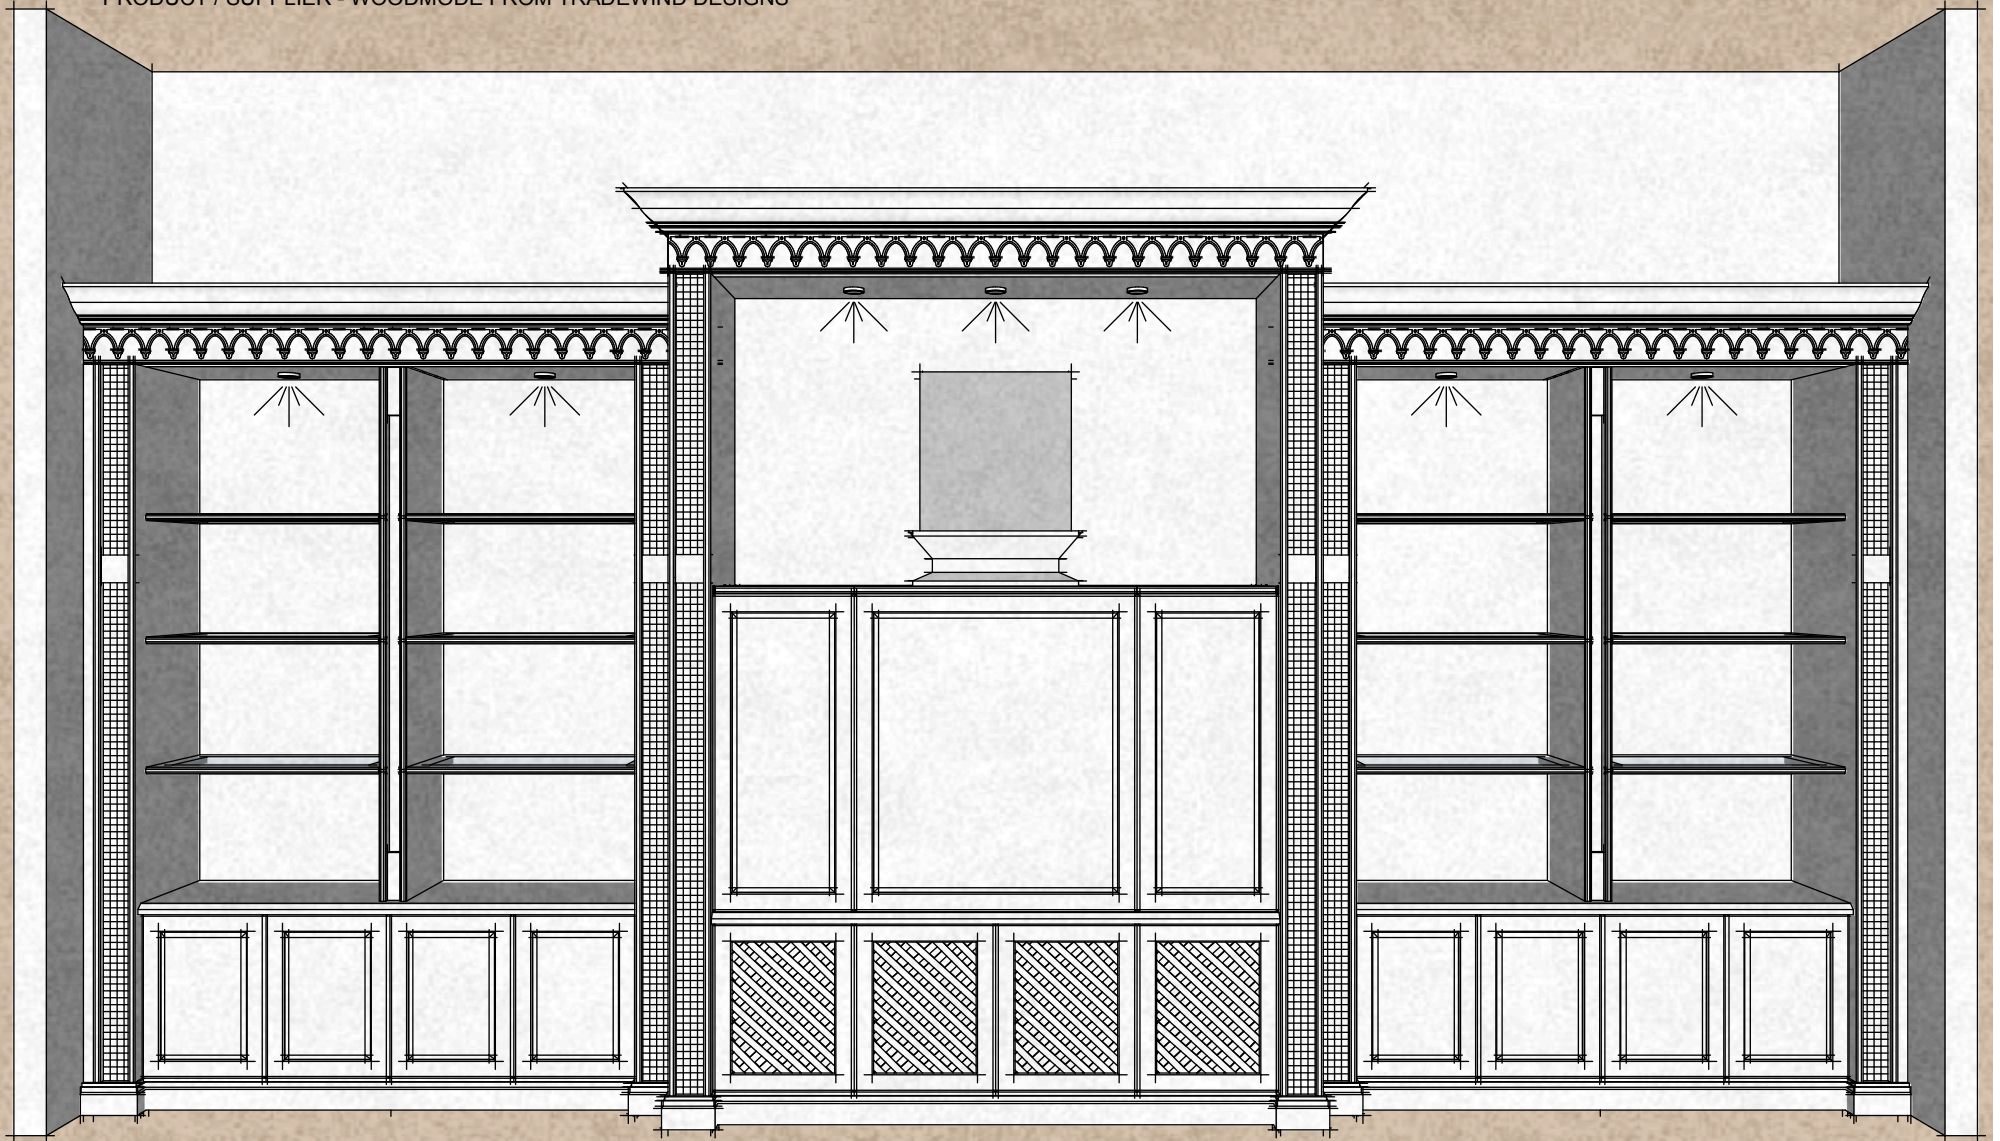


DESIGNS BY JONATHAN  
 DRAWINGS ON DEMAND

PRIVATE RESIDENCE  
 GREAT ROOM

NOTE: THIS DRAWING IS FOR DESIGN PURPOSES ONLY. VERIFY ALL DEVICES IN FIELD BEFORE INSTALLATION. THIS DRAWING IS NOT NECESSARILY TO SCALE. THE DESIGN, CONCEPTS, SPECIFICATIONS AND DOCUMENTS HEREIN ARE THE PROPERTY OF DESIGNS BY JONATHAN AND ARE FOR GRAPHICAL REPRESENTATION ONLY. VARIATIONS IN WOOD, COLOR, SHAPE, STYLE, AND APPLIANCES WILL VARY. NO PART THEREOF SHALL BE COPIED OR OTHERWISE DISCLOSED TO, OR USED BY OTHERS WITHOUT THE WRITTEN CONSENT OF DESIGNS BY JONATHAN UNTIL SUCH TIME AS CONTRACT BUSINESS DOCUMENTS HAVE BEEN COMPLETED BETWEEN DESIGNS BY JONATHAN AND CUSTOMER.

REV	DATE	REVISIONS	SIGNATURE
1	08/11/2014	REVS	
2	09/07/2014	REVS	
3	09/21/2014	CURRENT	

SKETCH  
 CLOSED

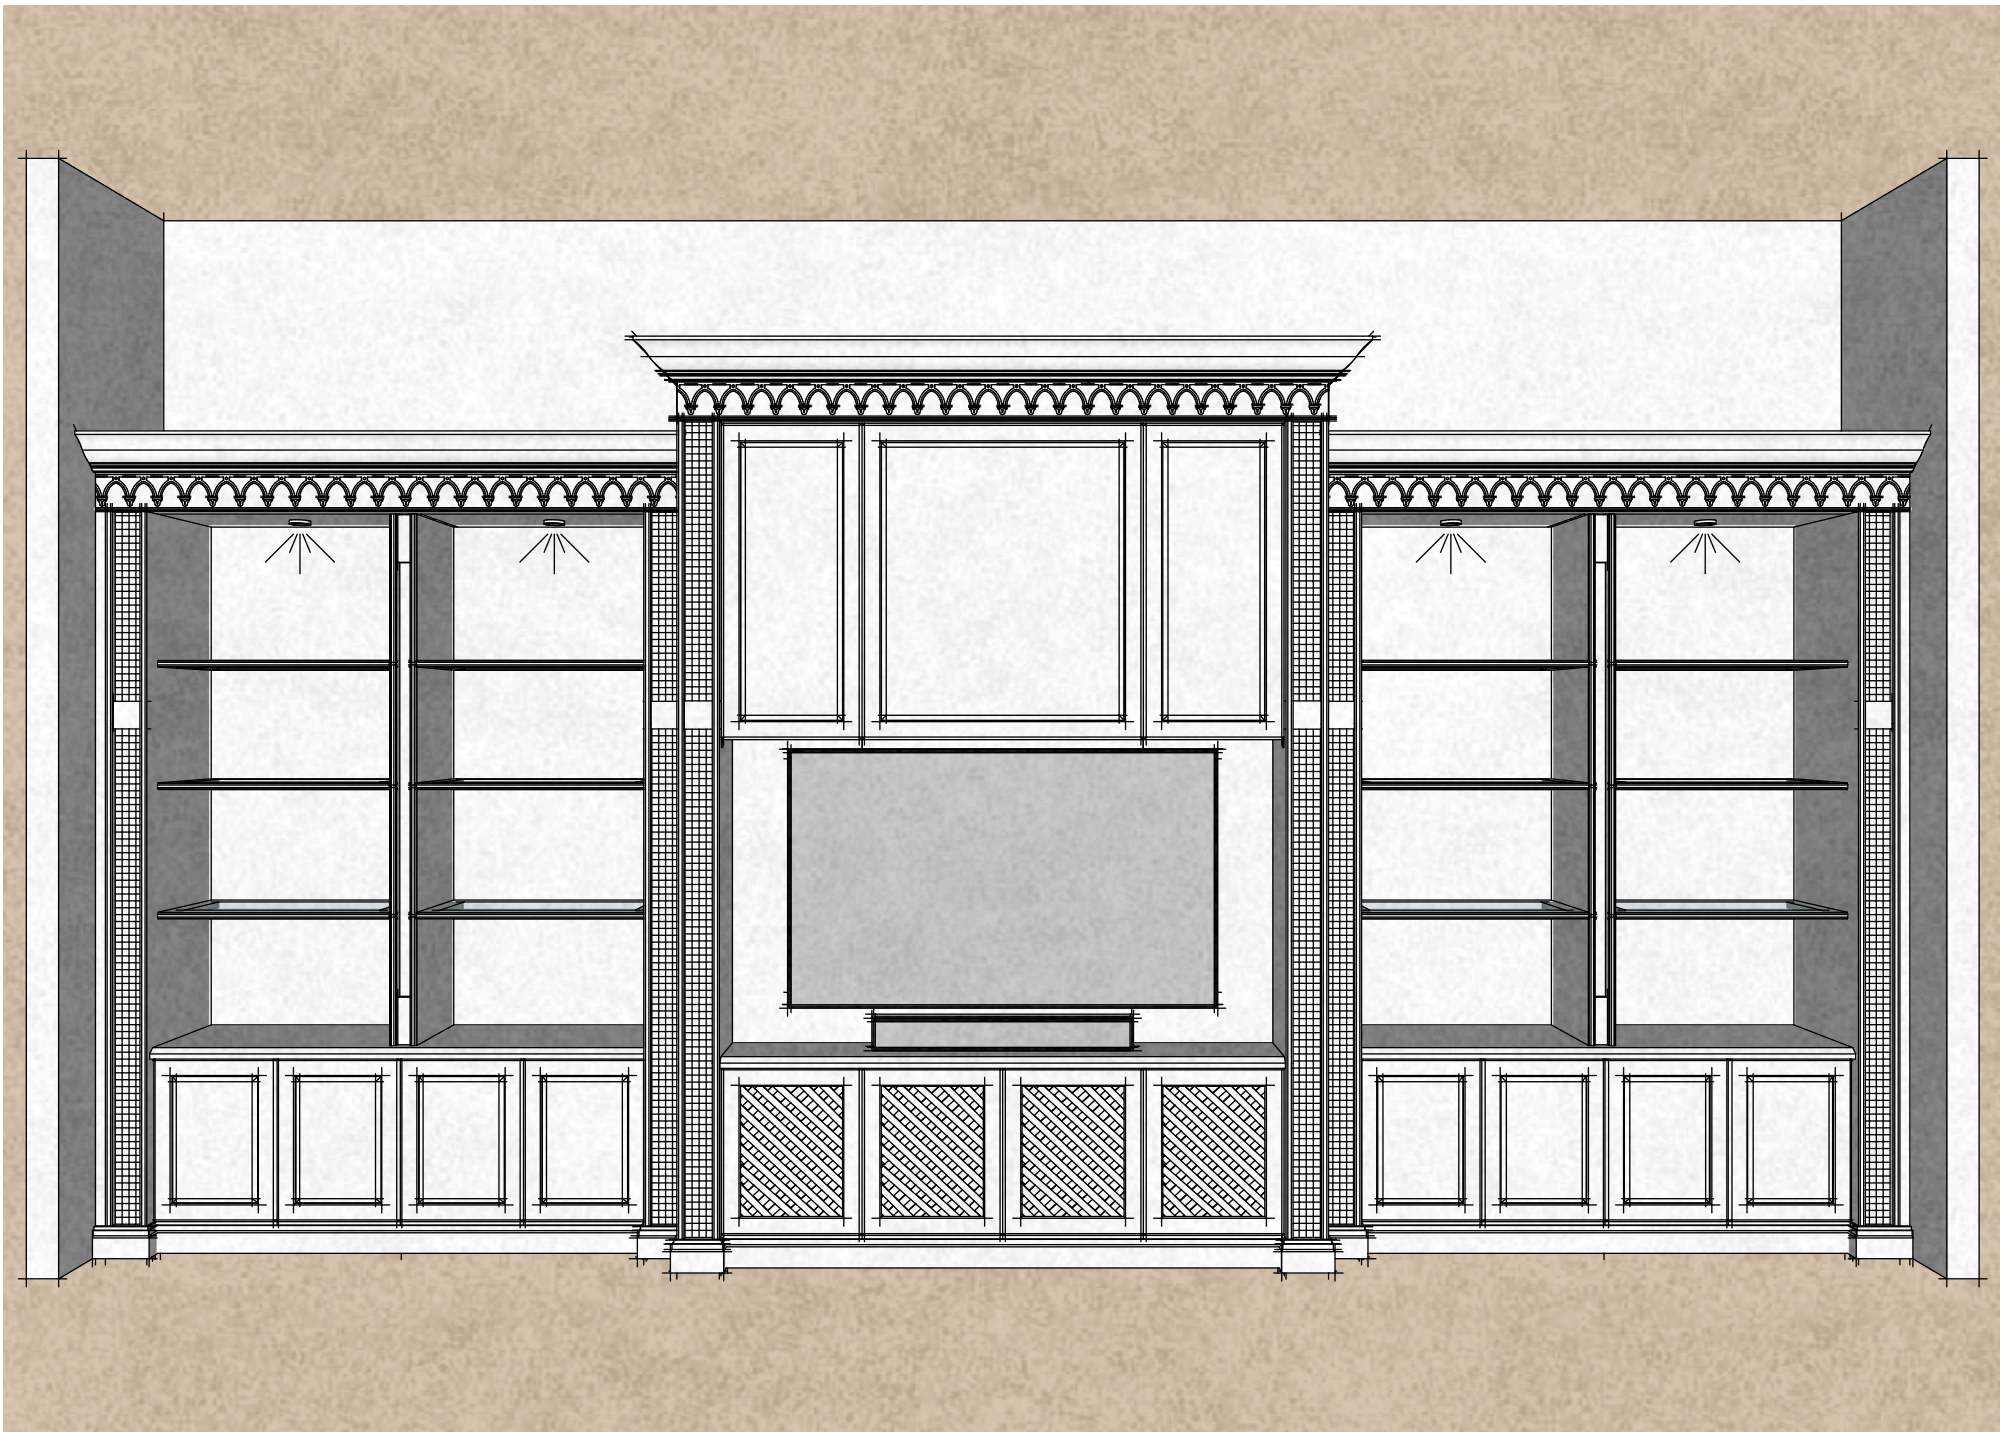


DESIGNS BY JONATHAN  
DRAWINGS ON DEMAND

PRIVATE RESIDENCE  
GREAT ROOM

NOTE: THIS DRAWING IS FOR DESIGN PURPOSES ONLY. VERIFY ALL DEVICES IN FIELD BEFORE INSTALLATION.  
THIS DRAWING IS NOT NECESSARILY TO SCALE. THE DESIGN, CONCEPTS, SPECIFICATIONS AND DOCUMENTS HEREIN ARE THE  
PROPERTY OF DESIGNS BY JONATHAN AND ARE FOR GRAPHICAL REPRESENTATION ONLY. VARIATIONS IN WOOD, COLOR,  
SHAPE, STYLE, AND APPLIANCES WILL VARY. NO PART THEREOF SHALL BE COPIED OR OTHERWISE DISCLOSED TO, OR USED BY  
OTHERS WITHOUT THE WRITTEN CONSENT OF DESIGNS BY JONATHAN UNTIL SUCH TIME AS CONTRACT BUSINESS DOCUMENTS  
HAVE BEEN COMPLETED BETWEEN DESIGNS BY JONATHAN AND CUSTOMER.

REV	DATE	DESCRIPTION	SIGN
1	08/11/2014	REVS	
2	09/07/2014	REVS	
3	09/21/2014	CURRENT	

SKETCH  
OPEN

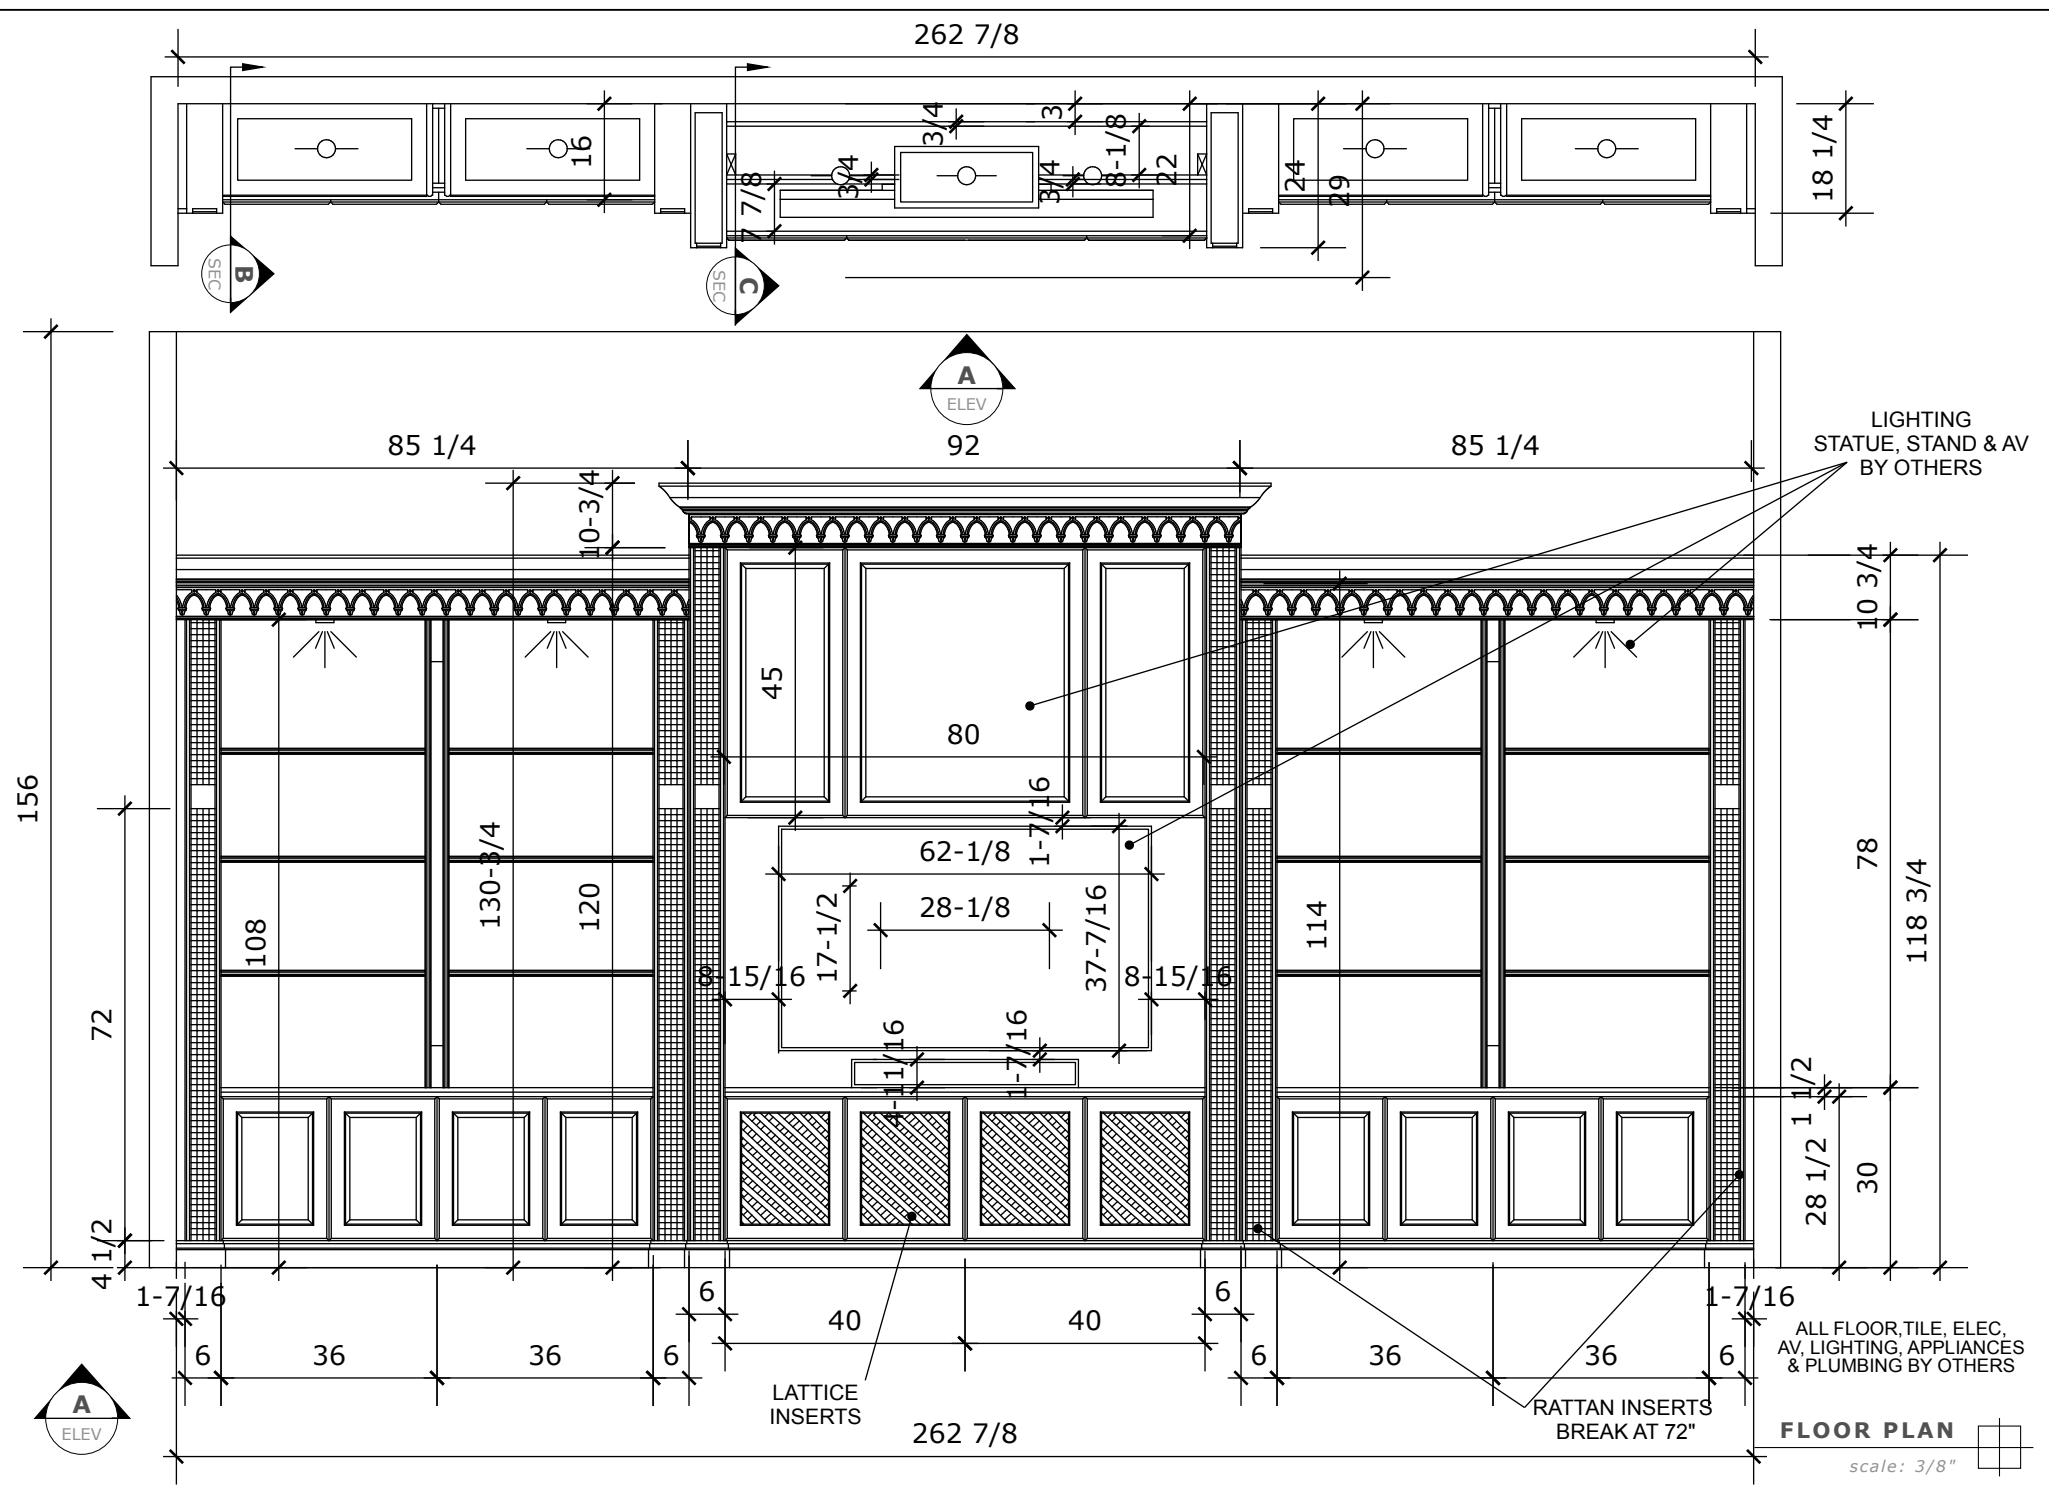

ALL FLOOR, TILE, ELEC, AV, LIGHTING, APPLIANCES & PLUMBING BY OTHERS

**FLOOR PLAN**  
scale: 3/8"


DESIGNS BY JONATHAN  
DRAWINGS ON DEMAND

PRIVATE RESIDENCE  
GREAT ROOM

NOTE: THIS DRAWING IS FOR DESIGN PURPOSES ONLY. VERIFY ALL DEVICES IN FIELD BEFORE INSTALLATION. THIS DRAWING IS NOT NECESSARILY TO SCALE. THE DESIGN, CONCEPTS, SPECIFICATIONS AND DOCUMENTS HEREIN ARE THE PROPERTY OF DESIGNS BY JONATHAN AND ARE FOR GRAPHICAL REPRESENTATION ONLY. VARIATIONS IN WOOD, COLOR, SHAPE, STYLE, AND APPLIANCES WILL VARY. NO PART THEREOF SHALL BE COPIED OR OTHERWISE DISCLOSED TO, OR USED BY OTHERS WITHOUT THE WRITTEN CONSENT OF DESIGNS BY JONATHAN UNTIL SUCH TIME AS CONTRACT BUSINESS DOCUMENTS HAVE BEEN COMPLETED BETWEEN DESIGNS BY JONATHAN AND CUSTOMER.

1	08/11/2014	REVS	SIGN
2	09/07/2014	REVS	
3	09/21/2014	CURRENT	

FLOOR A

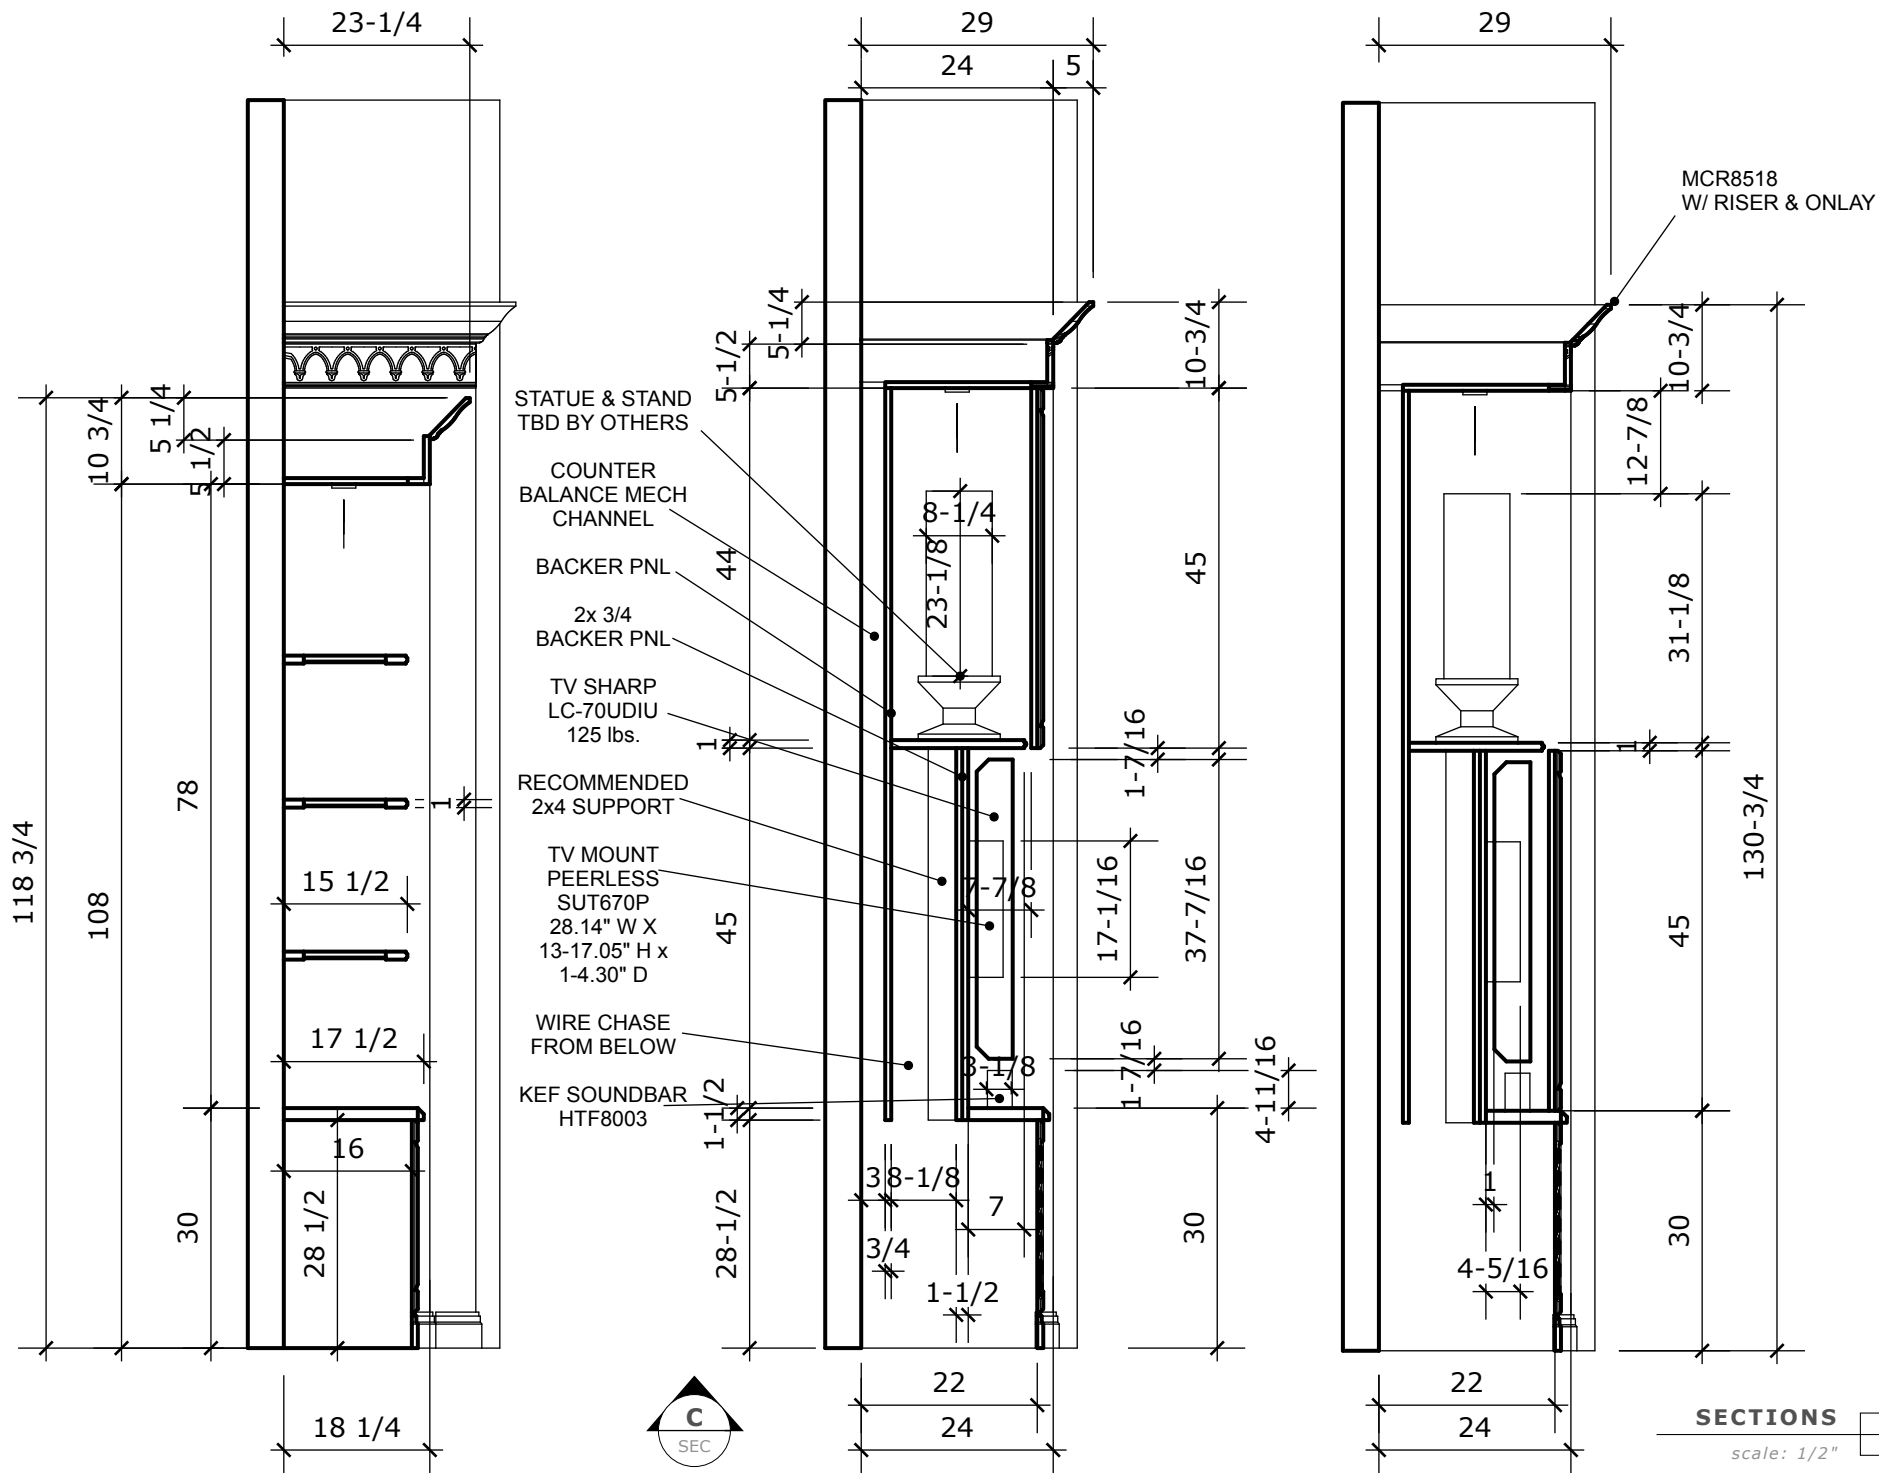

**SECTIONS**  
scale: 1/2"

DESIGNS BY JONATHAN  
DRAWINGS ON DEMAND

PRIVATE RESIDENCE  
GREAT ROOM

NOTE: THIS DRAWING IS FOR DESIGN PURPOSES ONLY. VERIFY ALL DEVICES IN FIELD BEFORE INSTALLATION. THIS DRAWING IS NOT NECESSARILY TO SCALE. THE DESIGN, CONCEPTS, SPECIFICATIONS AND DOCUMENTS HEREIN ARE THE PROPERTY OF DESIGNS BY JONATHAN AND ARE FOR GRAPHICAL REPRESENTATION ONLY. VARIATIONS IN WOOD, COLOR, SHAPE, STYLE, AND APPLIANCES WILL VARY. NO PART THEREOF SHALL BE COPIED OR OTHERWISE DISCLOSED TO, OR USED BY OTHERS WITHOUT THE WRITTEN CONSENT OF DESIGNS BY JONATHAN UNTIL SUCH TIME AS CONTRACT BUSINESS DOCUMENTS HAVE BEEN COMPLETED BETWEEN DESIGNS BY JONATHAN AND CUSTOMER.

1	08/11/2014	REVS	SIGN
2	09/07/2014	REVS	
3	09/21/2014	CURRENT	

SECTIONS